


KEY
INSTALLATION BOUNDARY

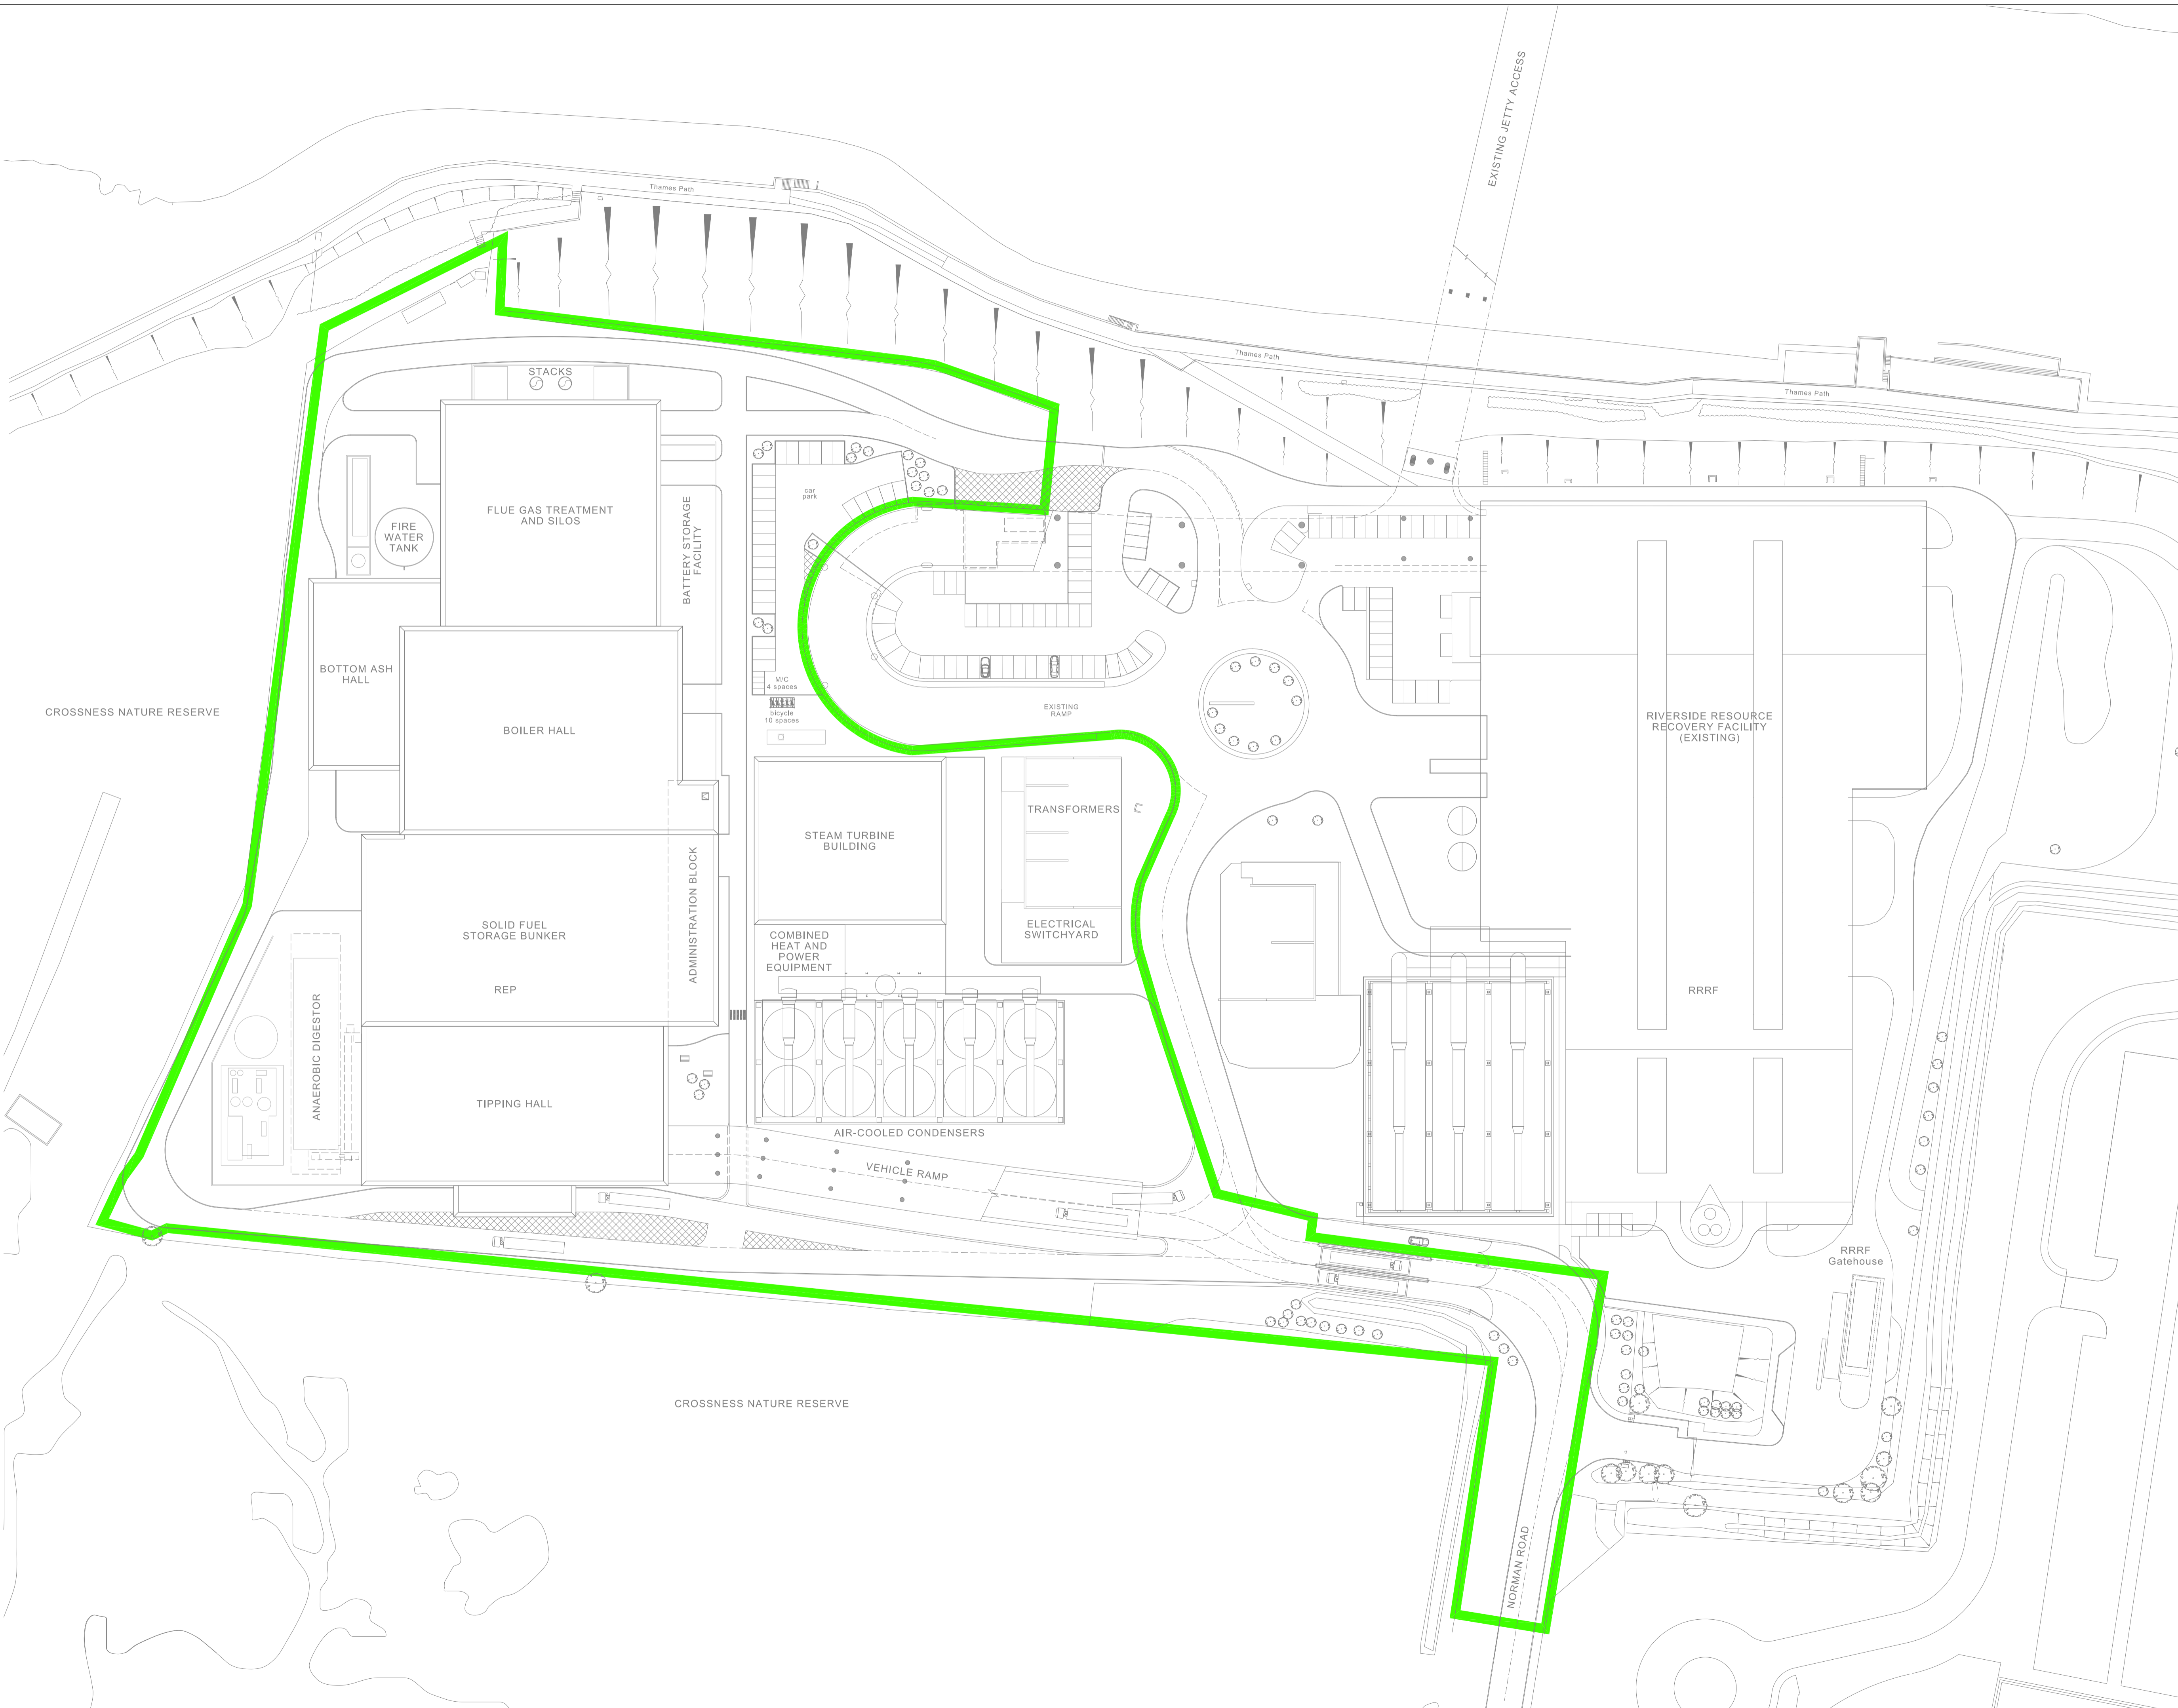

INSTALLATION BOUNDARY

Drawing Number	2383-007	Revision	R3
----------------	----------	----------	----

A1 Scale: 1:600

© Crown copyright and database rights 2018 Ordnance Survey 100022432

	Date:	05.12.18	Drawn by:	AO
	Checked:	JRS	Approved:	JRS

