


KEY  
— INSTALLATION BOUNDARY

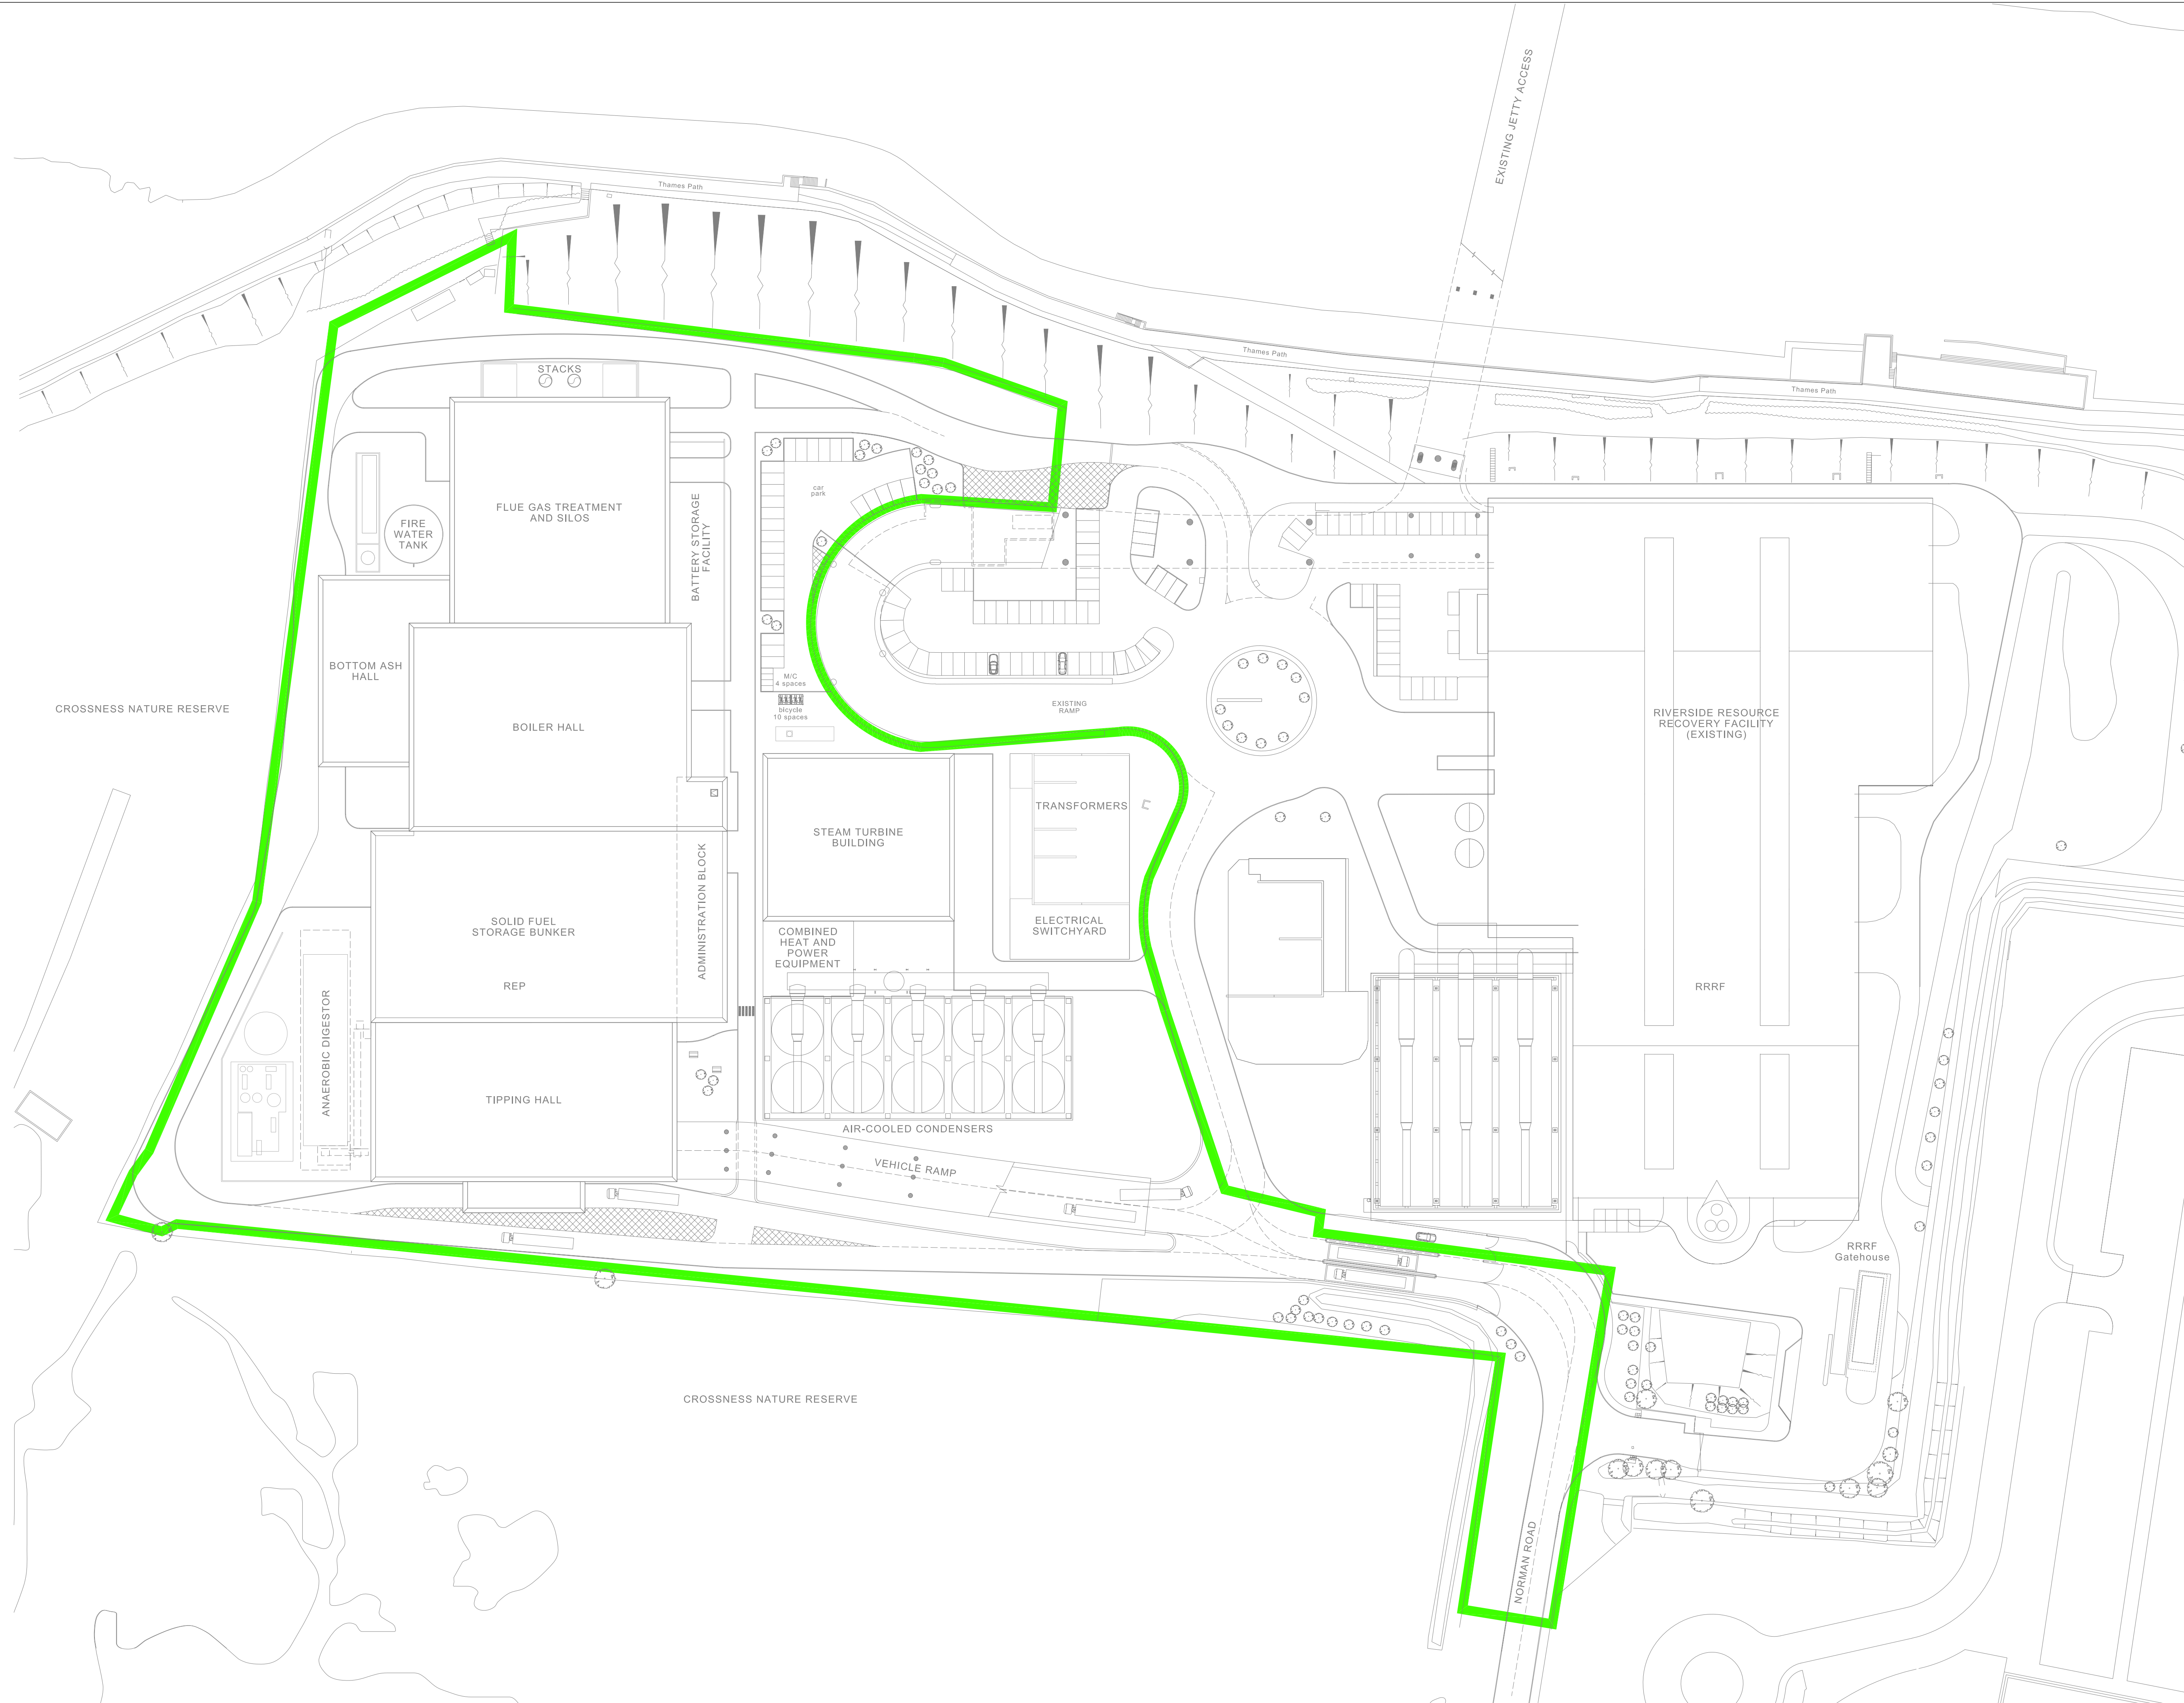

INSTALLATION BOUNDARY

Drawing Number	Revision
2383-007	R2

A1 Scale: 1:600

© Crown copyright and database rights 2018 Ordnance Survey 100022432

	Date:	Drawn by:
	05.12.18	AO
Checked:	Approved:	
JRS	JRS	