


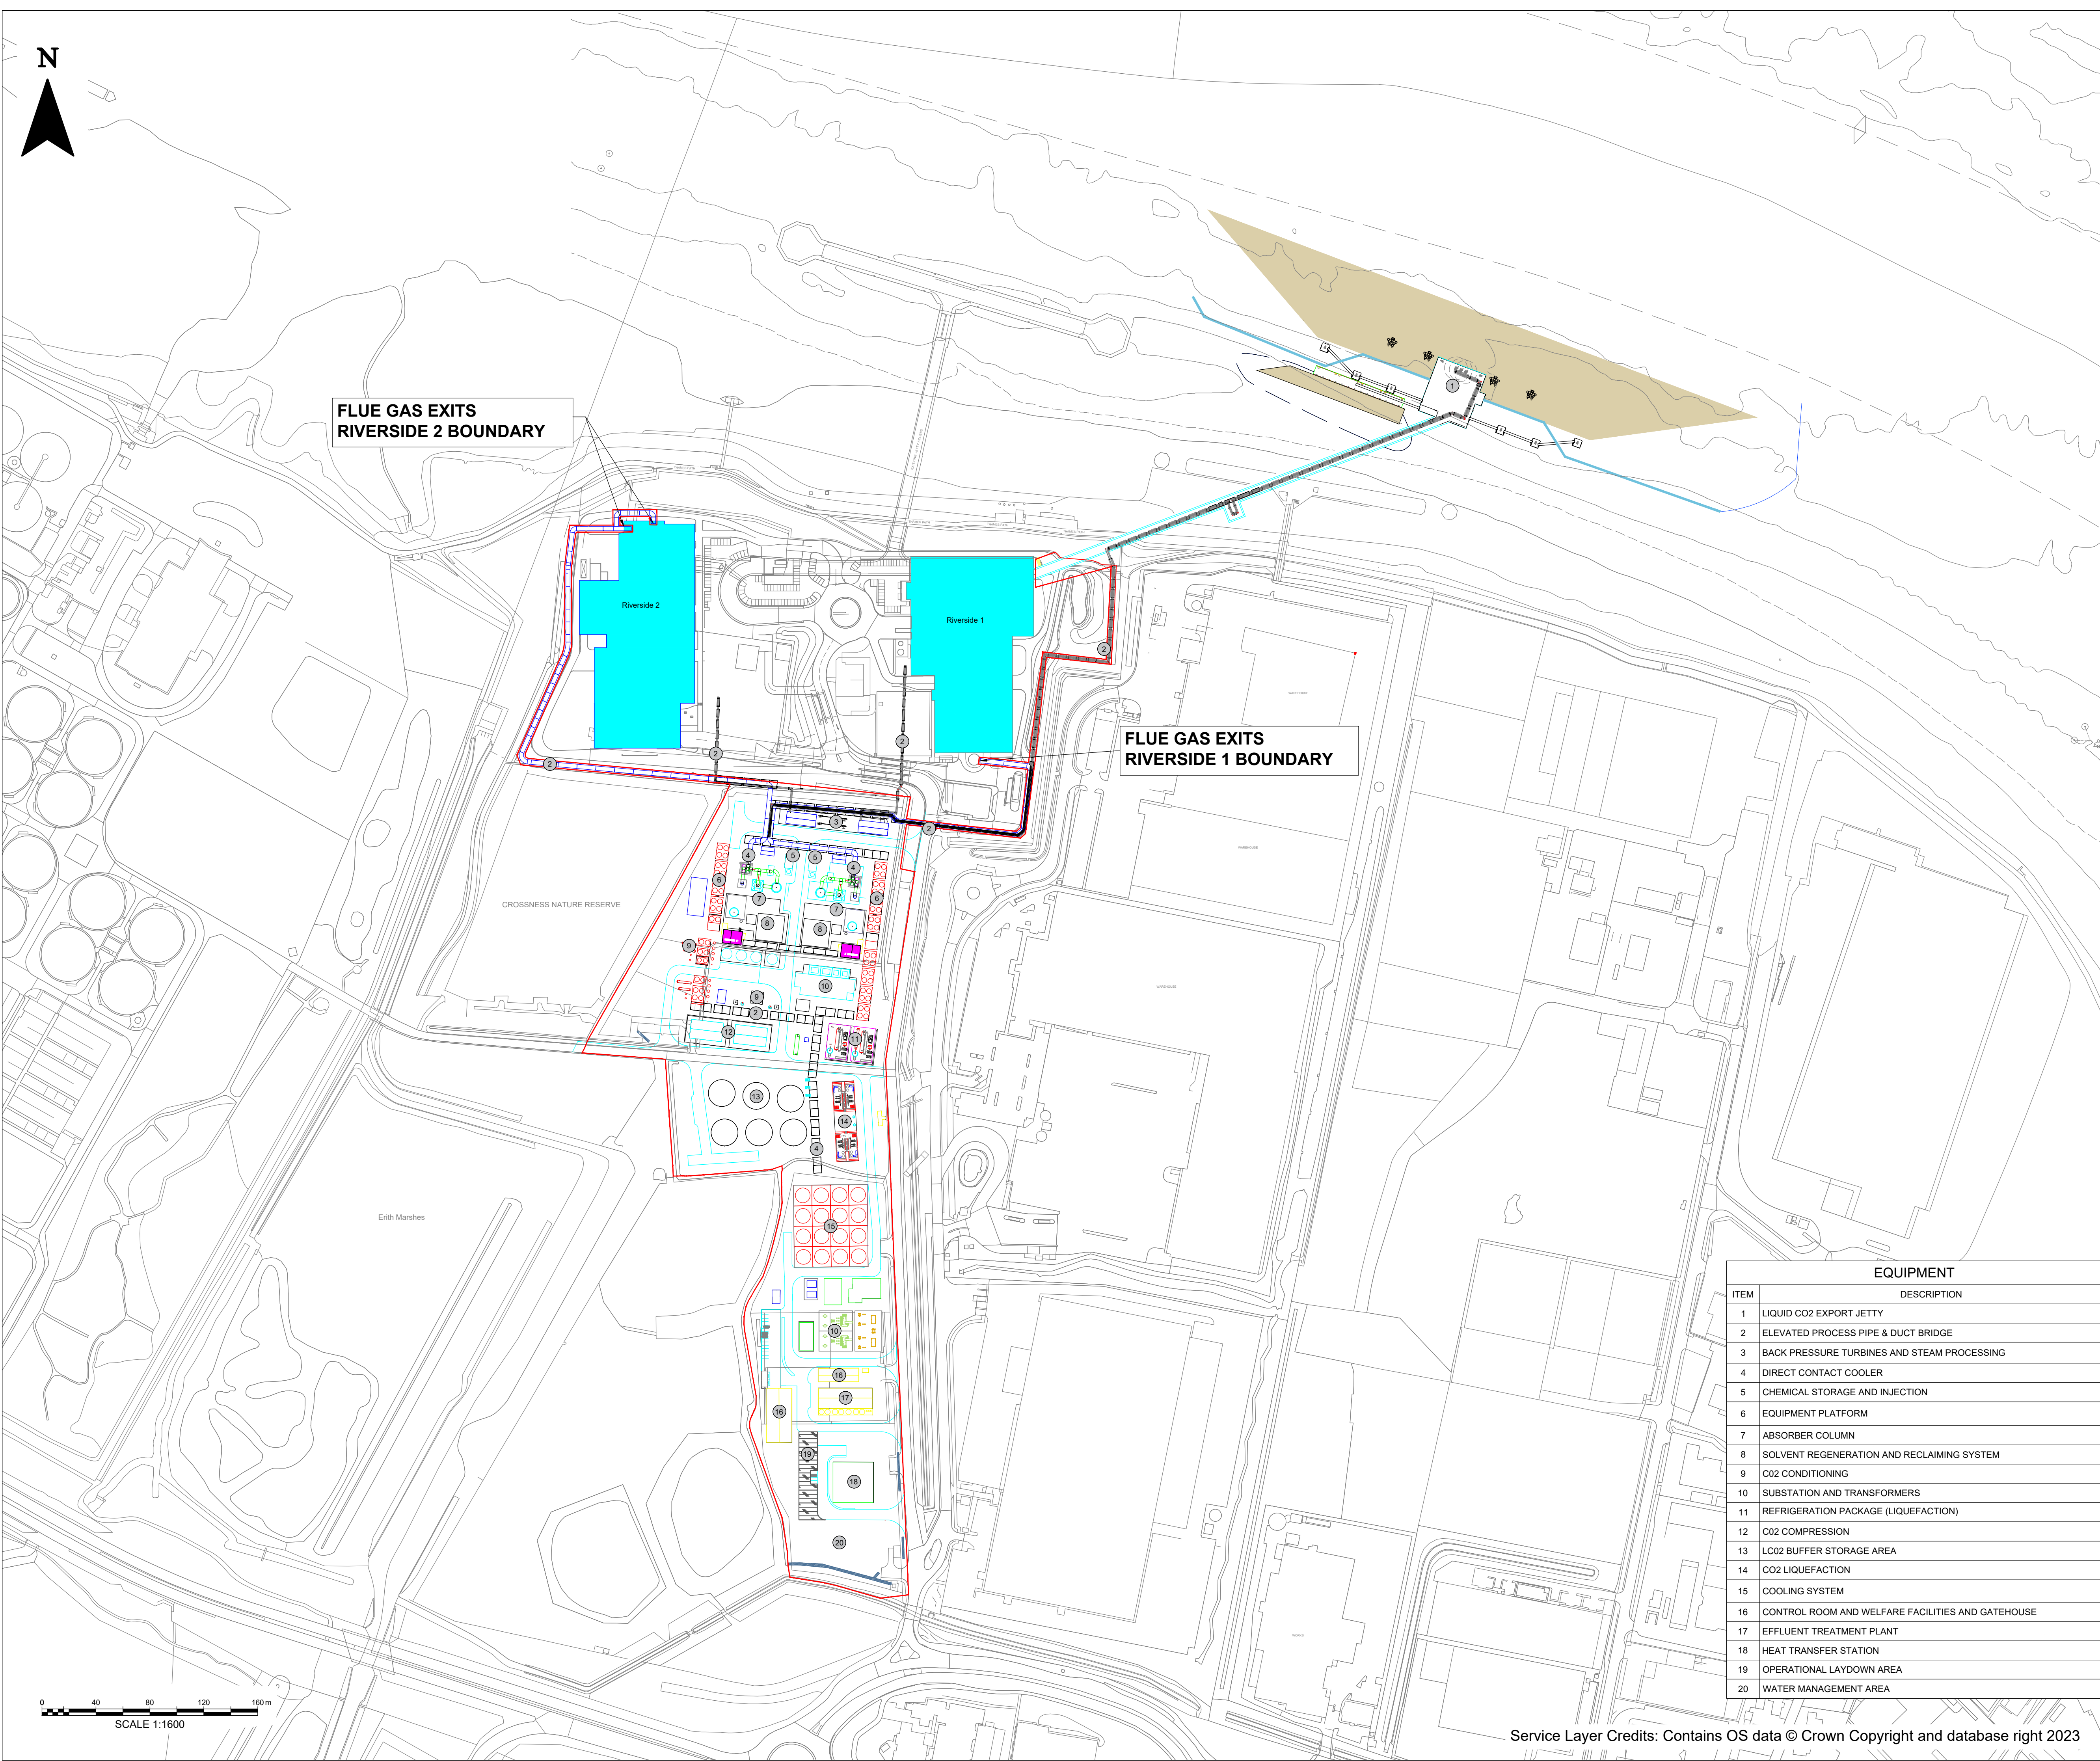

DO NOT SCALE

Scale: 1:10000

KEY:

OUTLINE OF EXISTING PLANT

SITE BOUNDARY

DREDGE POCKET

INDICATIVE LOCATION OF RETAINING WALL TO ENABLE DREDGING

NOTES:

1. THIS DRAWING IS FOR INFORMATION ONLY AND SHALL NOT BE USED FOR ANY OTHER PURPOSE

2. LOCATION OF PROPOSED INFRASTRUCTURE SHOWN INDICATIVELY

3. ALL LEVELS ARE IN METERS TO ORDINANCE DATUM (OD) UNLESS STATED OTHERWISE

4. THIS PLAN SHOWS ONLY ONE EXAMPLE WAY THAT THE PROPOSED SCHEME COULD BE LAID OUT WITHIN THE PARAMETERS AND LIMITS OF DEVIATION SET BY THE DEVELOPMENT CONSENT ORDER TO AID UNDERSTANDING OF THE PROPOSED SCHEME

5. LANDSCAPING AND BUFFER ZONES HIDDEN FOR CLARITY

CONTAINS OS DATA © CROWN COPYRIGHT [AND DATABASE RIGHT] [2023].

P01

DT

CL

TA

20/06/2026

FINAL

REVISION

DRAWN

CHECKED

APPROVED

DATE

DESCRIPTION

Manchester First Street, Manchester, M15 4RP, UK
T+ 44 (0) 161 200 5000, F+ 44 (0) 161 200 5001
wsp.com

PROJECT TITLE:

CORY DECARBONISATION PROJECT

DRAWING TITLE:

FIGURE 2 - INDICATIVE SITE LAYOUT

DRAWING STATUS

FINAL

DRAWN:

DT

CHECKED:

CL

APPROVED:

TA

AUTHORISED:

AV

SCALE @ A0 SIZE:

1:1600

DATE:

JUNE 2025

REVISION:

P01

DRAWING NUMBER:

WSP-01-ZZ-DR-EN-0008

EQUIPMENT

ITEM	DESCRIPTION
1	LIQUID CO2 EXPORT JETTY
2	ELEVATED PROCESS PIPE & DUCT BRIDGE
3	BACK PRESSURE TURBINES AND STEAM PROCESSING
4	DIRECT CONTACT COOLER
5	CHEMICAL STORAGE AND INJECTION
6	EQUIPMENT PLATFORM
7	ABSORBER COLUMN
8	SOLVENT REGENERATION AND RECLAIMING SYSTEM
9	CO2 CONDITIONING
10	SUBSTATION AND TRANSFORMERS
11	REFRIGERATION PACKAGE (LIQUEFACTION)
12	CO2 COMPRESSION
13	LCO2 BUFFER STORAGE AREA
14	CO2 LIQUEFACTION
15	COOLING SYSTEM
16	CONTROL ROOM AND WELFARE FACILITIES AND GATEHOUSE
17	EFFLUENT TREATMENT PLANT
18	HEAT TRANSFER STATION
19	OPERATIONAL LAYDOWN AREA
20	WATER MANAGEMENT AREA

Service Layer Credits: Contains OS data © Crown Copyright and database right 2023