
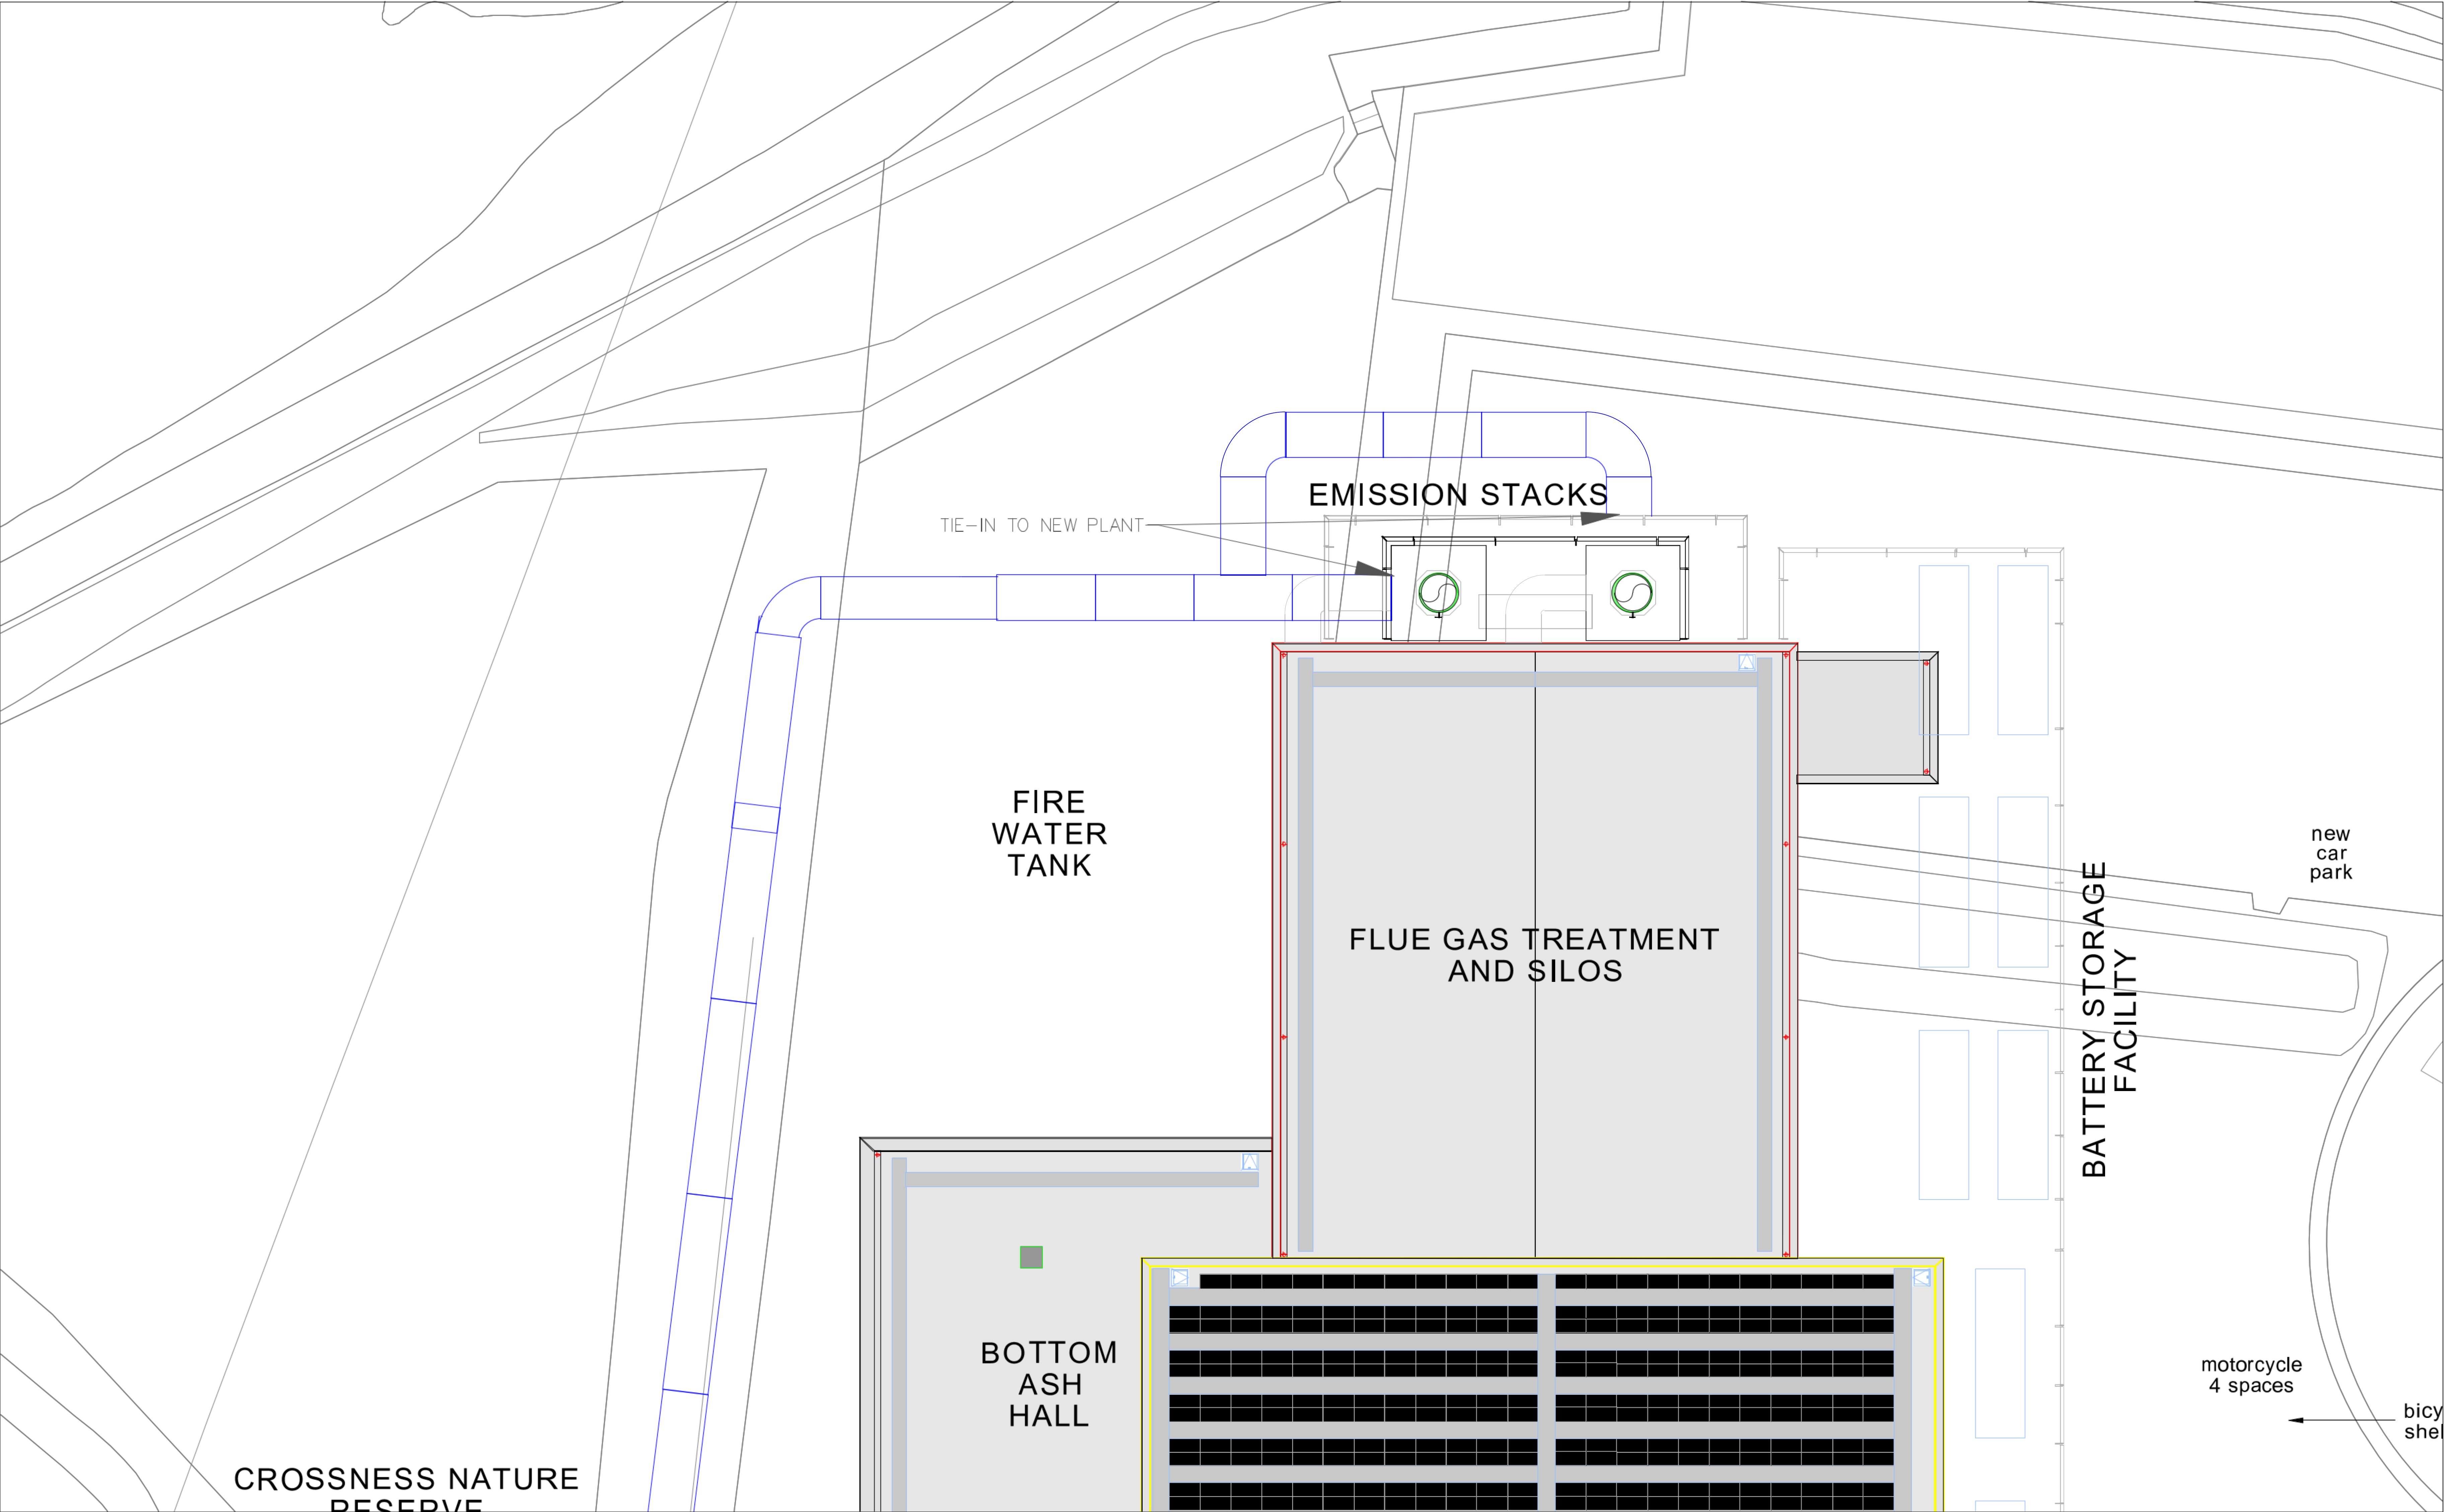


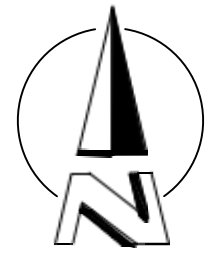

NOT TO SCALE

NOTES:

1. ALL DIMENSIONS ARE IN MILLIMETERS, UNLESS STATED OTHERWISE.
2. DETAILS OF TIE-IN TO BE REFINED AT NEXT DESIGN STAGE. SEPARATE TIE-IN REQUIRED FOR EACH SEPARATE FLUE GAS EXHAUST DUCT
3. SEPARATE TIE-INS REQUIRED FOR RIVERSIDE 1, AND 2
SEPARATE TIE-INS FOR RIVERSIDE 2

LEGENDS:

PRELIMINARY DEVELOPMENT BOUNDARY

ROAD

EXTERNAL FENCE LINE

PIPE RACK

PIPING

FLUE GAS DUCTING

ROADWAY TRAFFIC DIRECTION

EXISTING SITE DRAINAGE DITCHES

CONTAINS OS DATA © CROWN COPYRIGHT [AND DATABASE RIGHT] [2023].				
P01	DT	CL	TA	19/06/2026
FINAL				
REVISION	DRAWN	CHECKED	APPROVED	DATE
DESCRIPTION				

wsp

8 First Street, Manchester, M15 4GU, UK
T+44 (0)161 200 5500
www.wsp.com

PROJECT TITLE:

CORY DECARBONISATION PROJECT

DRAWING TITLE:

FIGURE 3B - TIE-IN TO RIVERSIDE 2

DRAWING STATUS			
FINAL			
DRAWN: DT	CHECKED: CL	APPROVED: TA	AUTHORISED: AV
SCALE @ A0 SIZE: 1:180		DATE: JUNE 2025	REVISION: P01

DRAWING NUMBER:

WSP-01-ZZ-DR-EN-0011