


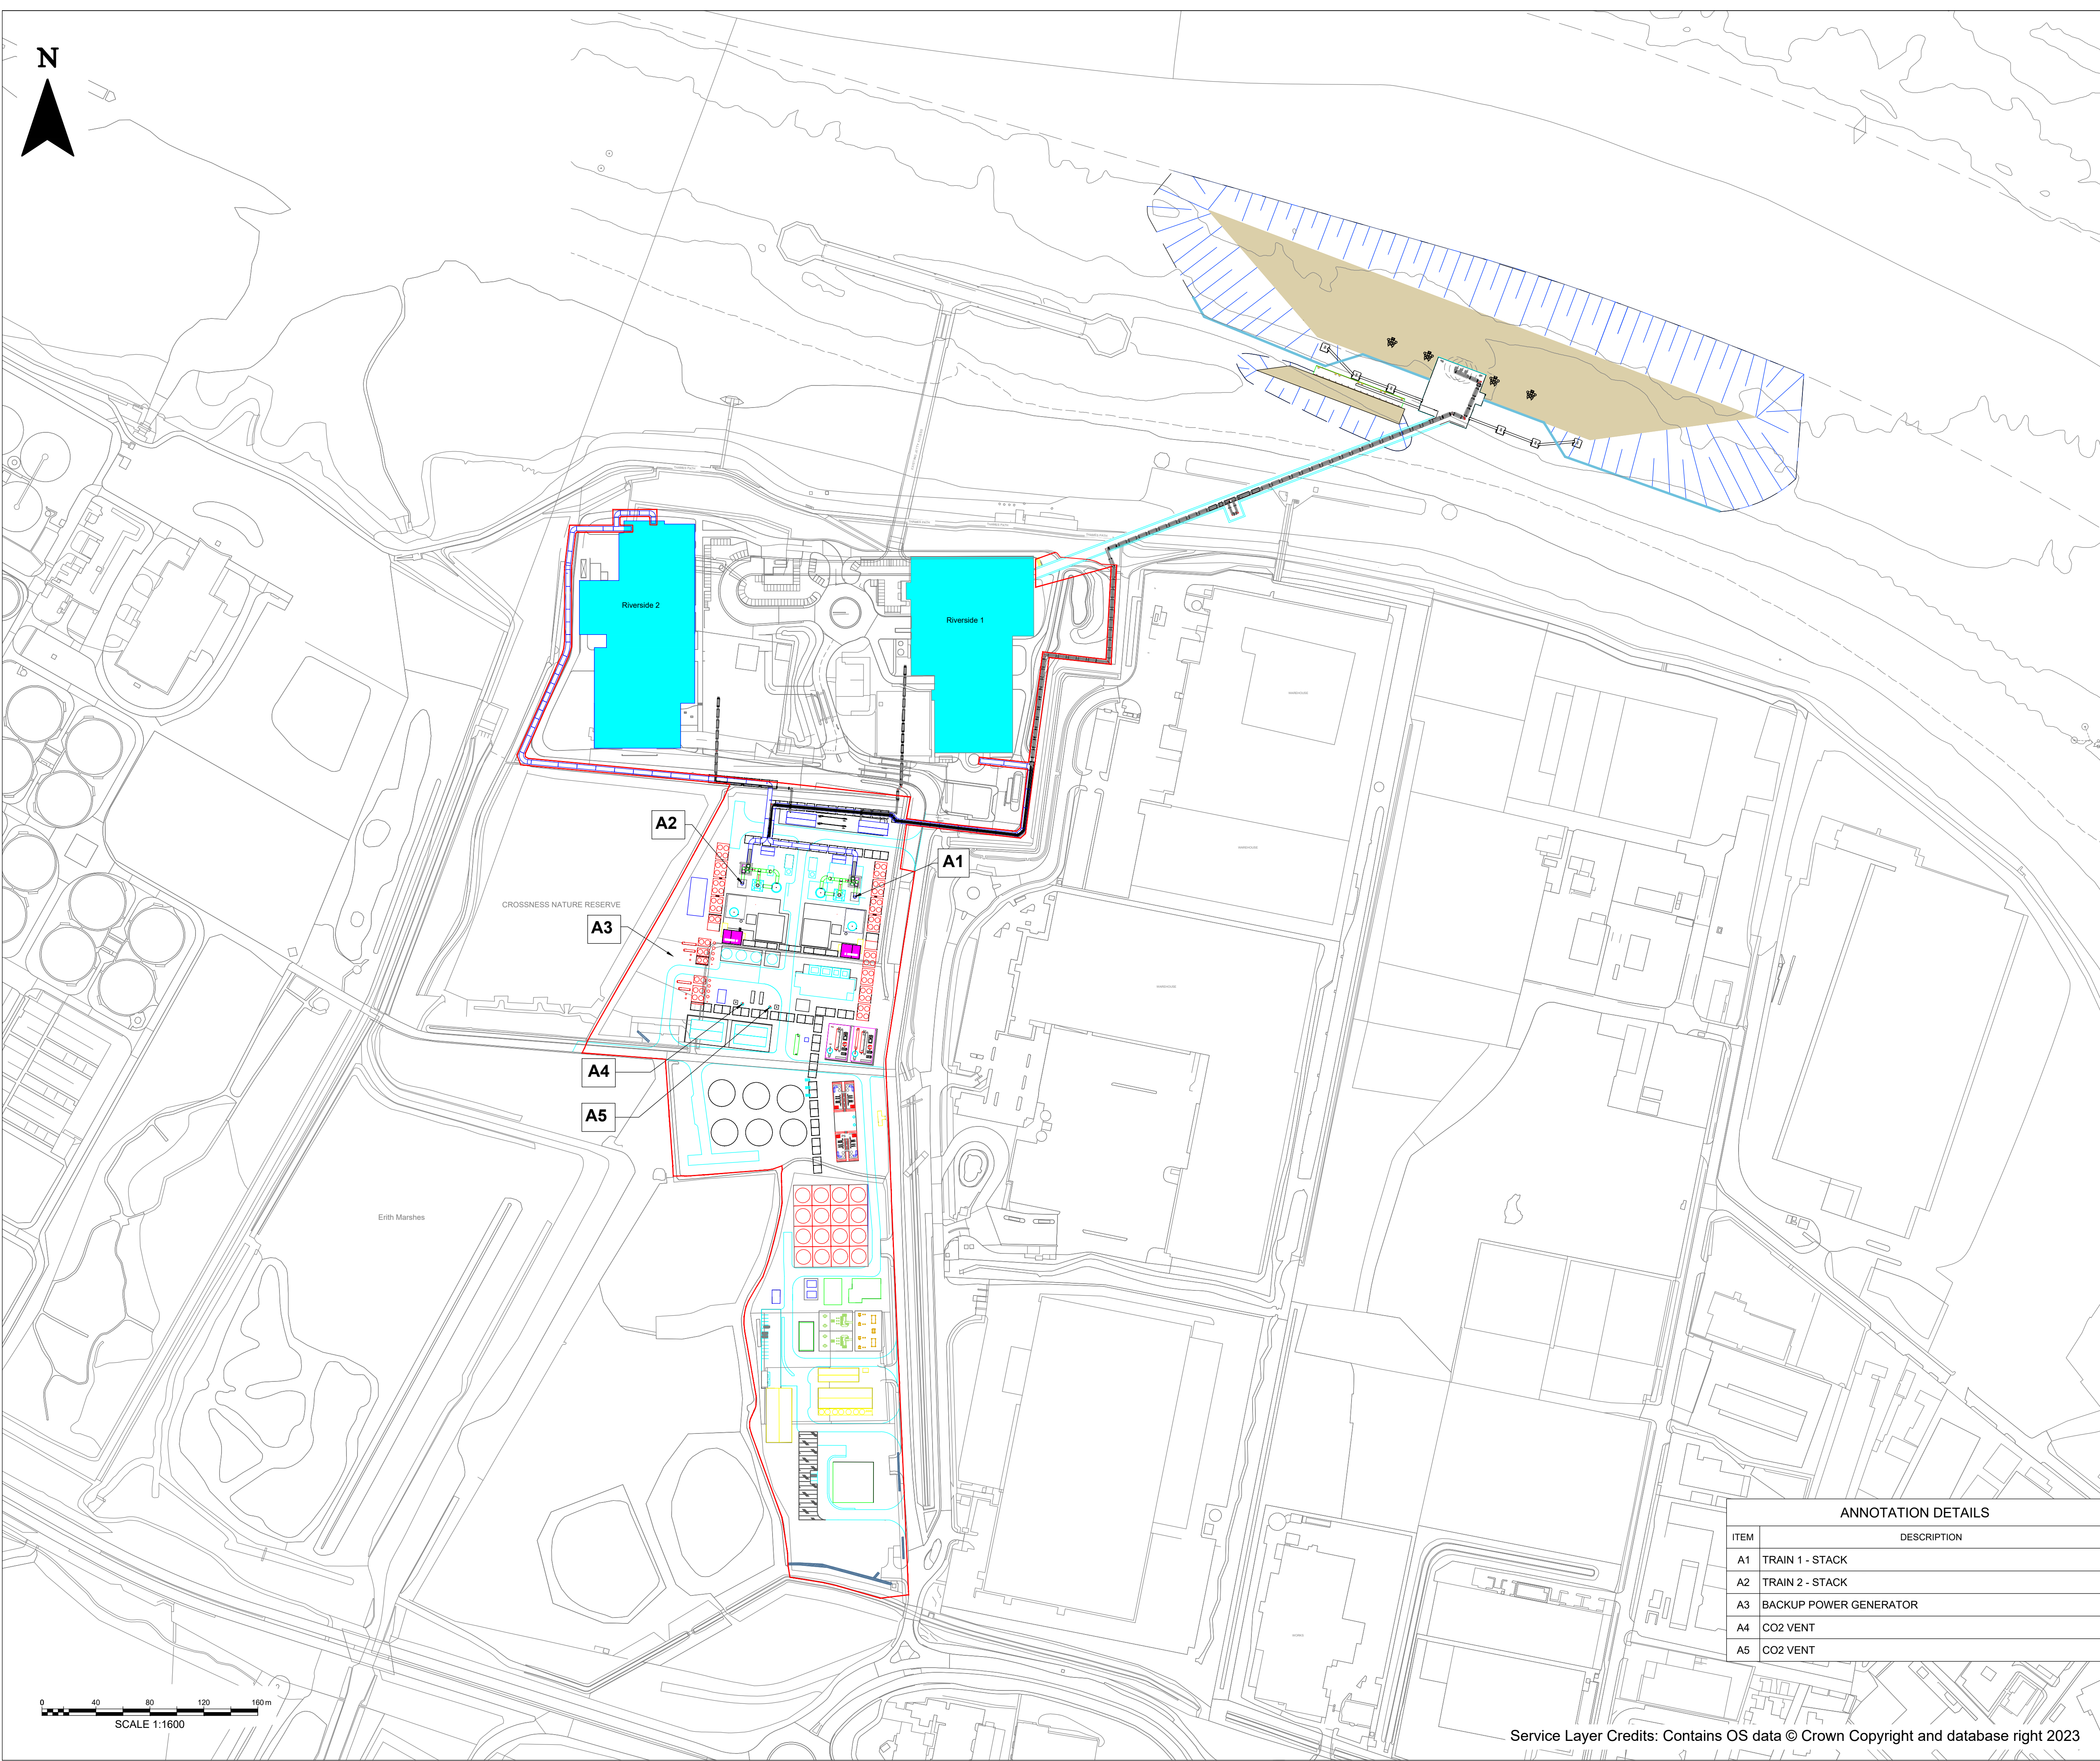

DO NOT SCALE

Scale: 1:10000

KEY:

OUTLINE OF EXISTING PLANT

SITE BOUNDARY

DREDGE POCKET

DREDGE SLOPES

INDICATIVE LOCATION OF RETAINING WALL TO ENABLE DREDGING

NOTES:

1. THIS DRAWING IS FOR INFORMATION ONLY AND SHALL NOT BE USED FOR ANY OTHER PURPOSE

2. LOCATION OF PROPOSED INFRASTRUCTURE SHOWN INDICATIVELY

3. ALL LEVELS ARE IN METERS TO ORDINANCE DATUM (OD) UNLESS STATED OTHERWISE

4. THIS PLAN SHOWS ONLY ONE EXAMPLE WAY THAT THE PROPOSED SCHEME COULD BE LAID OUT WITHIN THE PARAMETERS AND LIMITS OF DEVIATION SET BY THE DEVELOPMENT CONSENT ORDER TO AID UNDERSTANDING OF THE PROPOSED SCHEME

5. LANDSCAPING AND BUFFER ZONES HIDDEN FOR CLARITY

CONTAINS OS DATA © CROWN COPYRIGHT [AND DATABASE RIGHT] [2023].

P01	DT	CL	TA	20/06/2025
FINAL				
REVISION	DRAWN	CHECKED	APPROVED	DATE
DESCRIPTION				

Manchester First Street, Manchester, M15 4RP, UK
T+ 44 (0) 161 200 5000, F+ 44 (0) 161 200 5001
wsp.com

PROJECT TITLE:

CORY DECARBONISATION PROJECT

DRAWING TITLE:

FIGURE 5 - INDICATIVE EMISSION POINT PLAN

DRAWING STATUS

FINAL

DRAWN: DT	CHECKED: CL	APPROVED: TA	AUTHORISED: AV
SCALE @ A0 SIZE: 1:1600		DATE: JUNE 2025	REVISION: P01

DRAWING NUMBER:

WSP-01-ZZ-DR-EN-0009

Service Layer Credits: Contains OS data © Crown Copyright and database right 2023