


1 Planning Elevation North
1 : 100



2 Planning Elevation South
1 : 100



3 Planning Elevation East
1 : 100

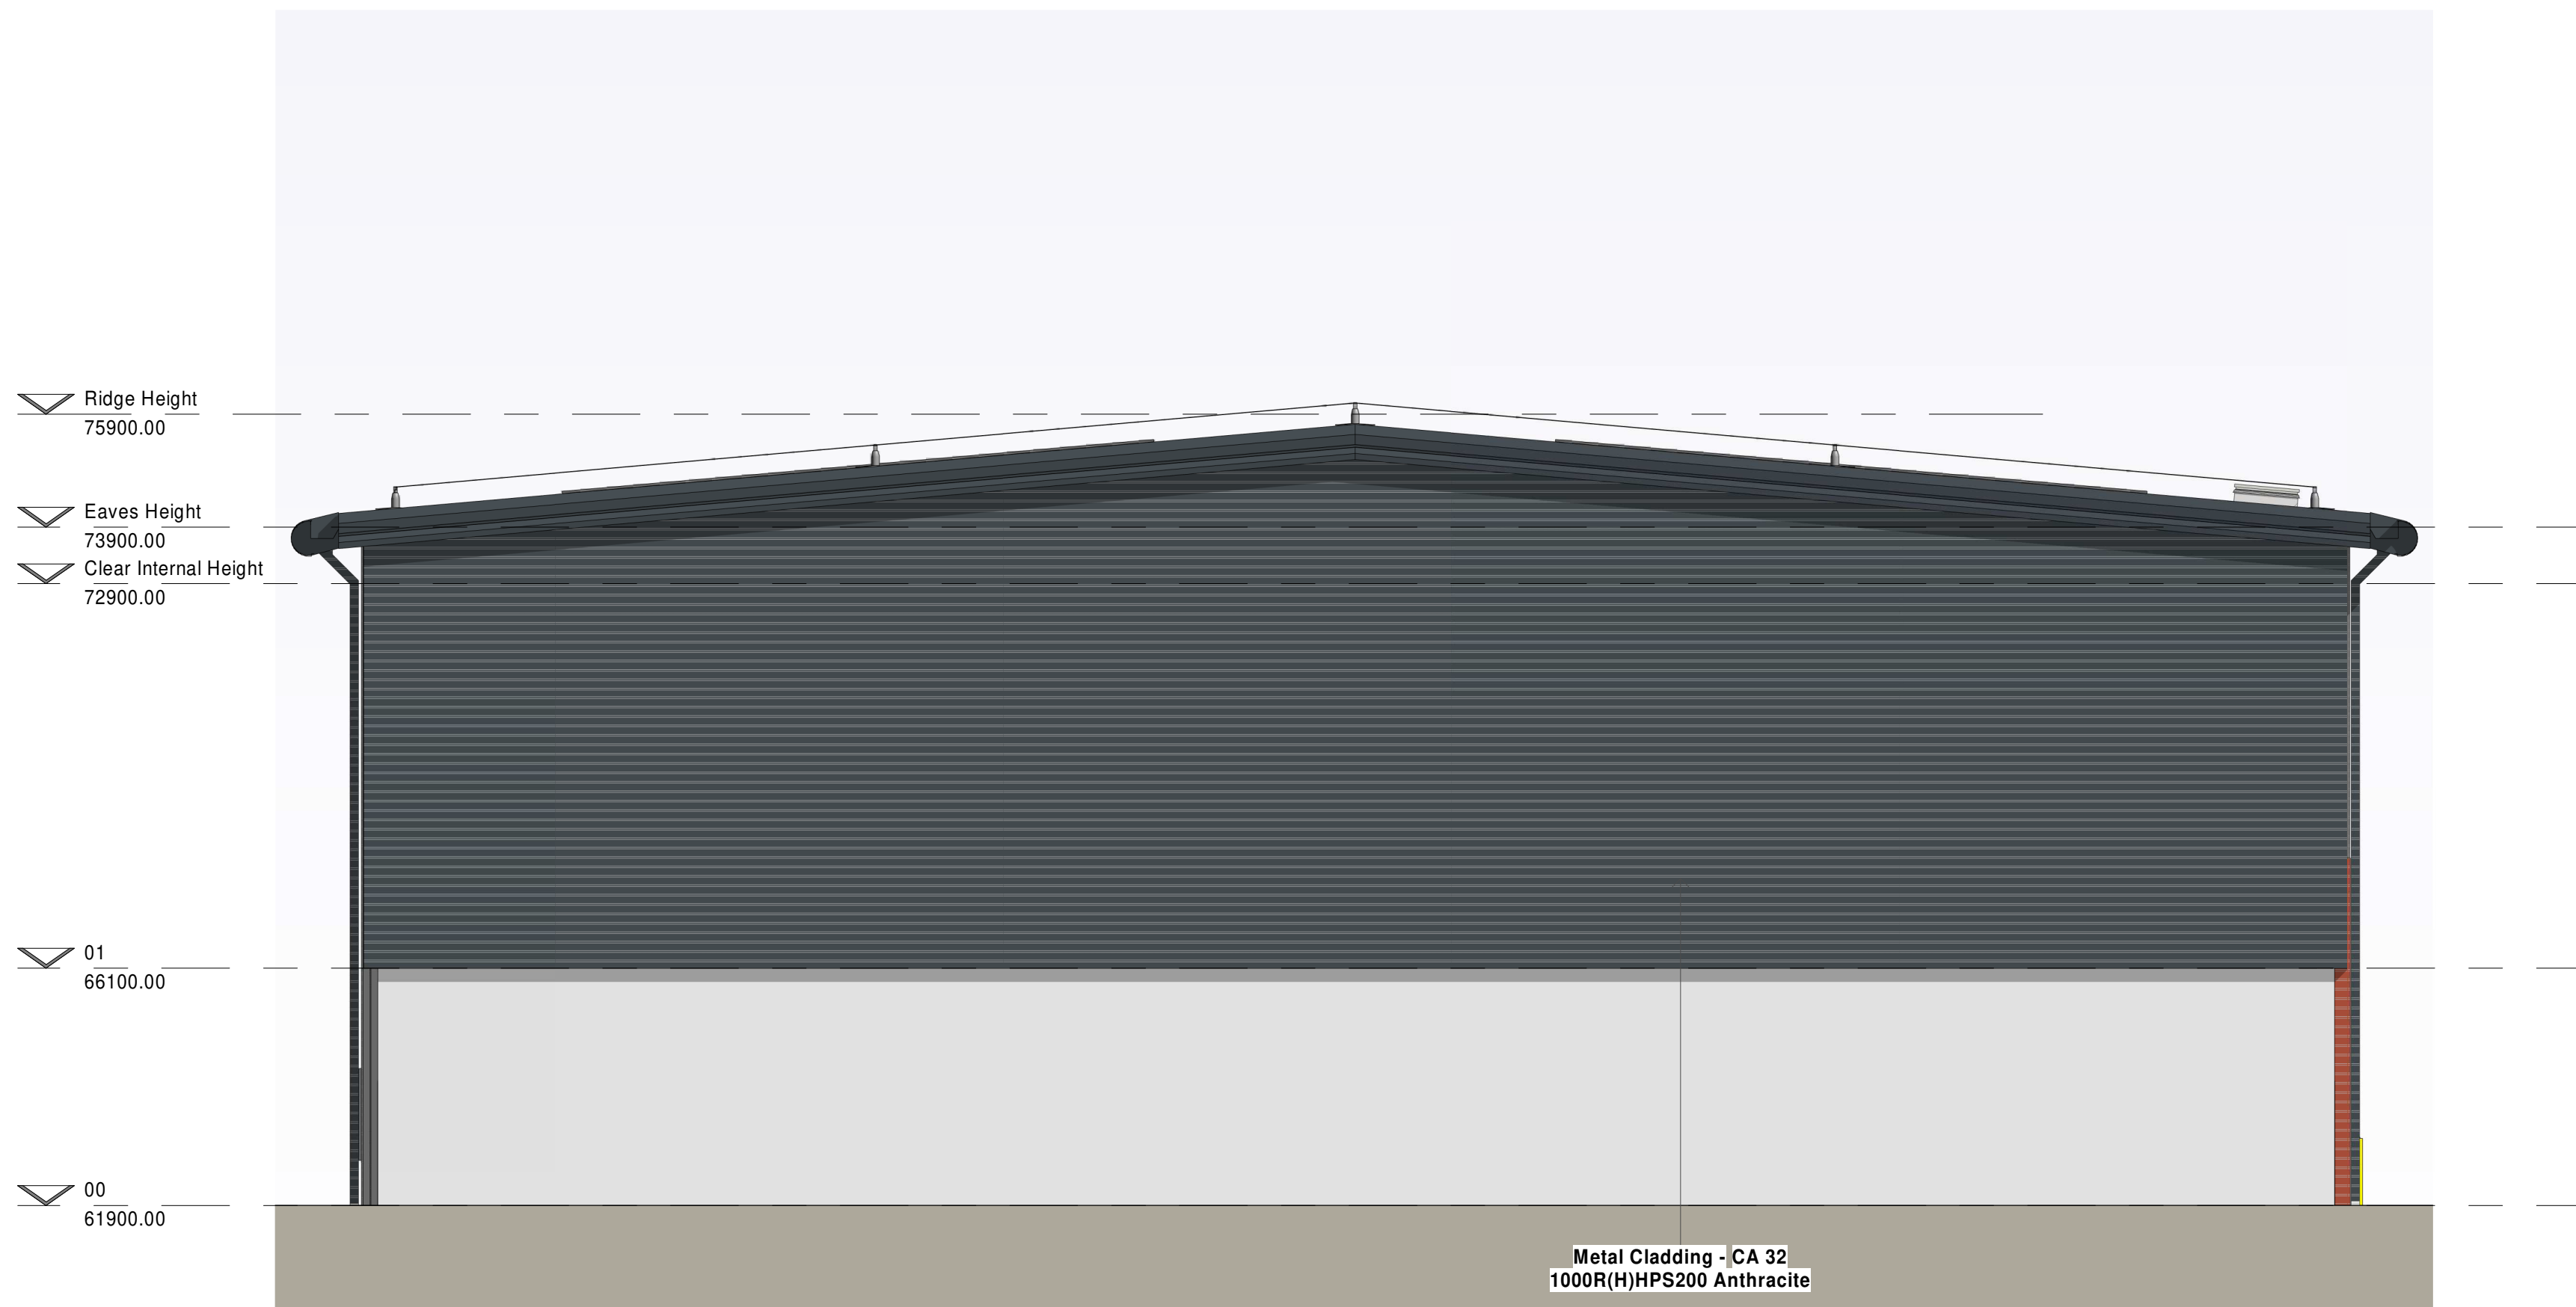

4 Planning Elevation West
1 : 100

Keynote Legend	
Armco Barrier(Internal)	Armco or similar galvanised mild steel barrier to protect pedestrian route in front of office whitewall to specialist subcontractor design.
Cat Ladder	Indicative Cat Ladder access to warehouse roof hatch. Design to BS 4211, with intermediate landings at <5.0m intervals. Armco or similar protective barrier around to specialist sub-contractors design.
Curtain Walling Pure Grey	Curtain Walling - Polyester powder coated aluminium with double glazed units (grey tint) with integral opening lights as shown on the drawings. All WC glazing to be frosted. Colour Pure Grey (RAL 000 55 00).
Curtain Walling Slate Grey	Curtain Walling - Polyester powder coated aluminium with double glazed units (grey tint) with integral opening lights as shown on the drawings. All WC glazing to be frosted. Colour Slate Grey (RAL 7012).
Entrance Canopy (Glazed)	Mono-pitched cantilever entrance canopy to current BS. Toughened laminated glass top bolted to powder coated steel frame, RWP and rear gutter to specialists details. Colour to match cladding.
Exterior Window HPS200 Pure Grey	
Fascia Metal HPS200 Anthracite	
FE	Personnel fire escape doors to be galvanised mild steel in steel frames including ironmongery appropriate to location and use, and site applied paint finish. Colour to match adjacent cladding colour.
Horizontal Line System	
LAD	Electrically operated insulated level access sectional doors. Exterior colour: Prisma Sirius (RAL 9006). Interior colour: Prisma-Hemlet (RAL 9002).
Main Entrance Door	Glazed main entrance door with associated door stops and bollards. Manually operated with pull handles & push plates with automatic override to meet all relevant accessibility guidance. Colour to match adjacent curtain walling.
Metal Cladding -CA 32 1000R(H)HPS200 Anthracite	Wall Cladding - Colour coated profiled metal sheeting. Profile ref: CA 32 1000R laid Horizontally. Colour HPS200 Ultra-Anthracite (RAL 7016).
Roof Hatch	Roof access hatch providing suitable safe access to the main roof for light duty and short duration work. Anchor point allows operative to clip onto horizontal life safety line immediately from the ladder point via wire lanyard and before entering roof.
Roof Lights	Non-fragile triple skinned GRP roof lights. Indicative position of roof-lights only. Final layout, size and number to be as designed and detailed by specialist sub-contractor. Roof-light coverage 15%.

SGP

Architects + Masterplanners

Innovation Centre
1 Devon Way
Longbridge Technology Park
Birmingham
B31 2TS

t: +44 (0)121 222 5346

www.stephengeorge.co.uk

Aggregate Recycling Facility - ARF
Zone B
SRHP
Swedincote
R & P Clean Power.
ARF Building Elevations

Drawing Stage: PLANNING

Status: 00

SGP File Ref: 21-137

SGP Project No. 21-137 AB RS © AD D

Drawing Number: 21-137-SGP-AF-ZZ-DR-A-131300

Project Code: SGP-AF-ZZ-DR-A-131300

SCALE 1:100
1m 5m 10m