


Rev	Date	By	Description
A	-	MGS	-
B	-	MGS	-
C	-	MGS	-
D	-	MGS	-
E	13/09/22	MGS	Issued for Planning



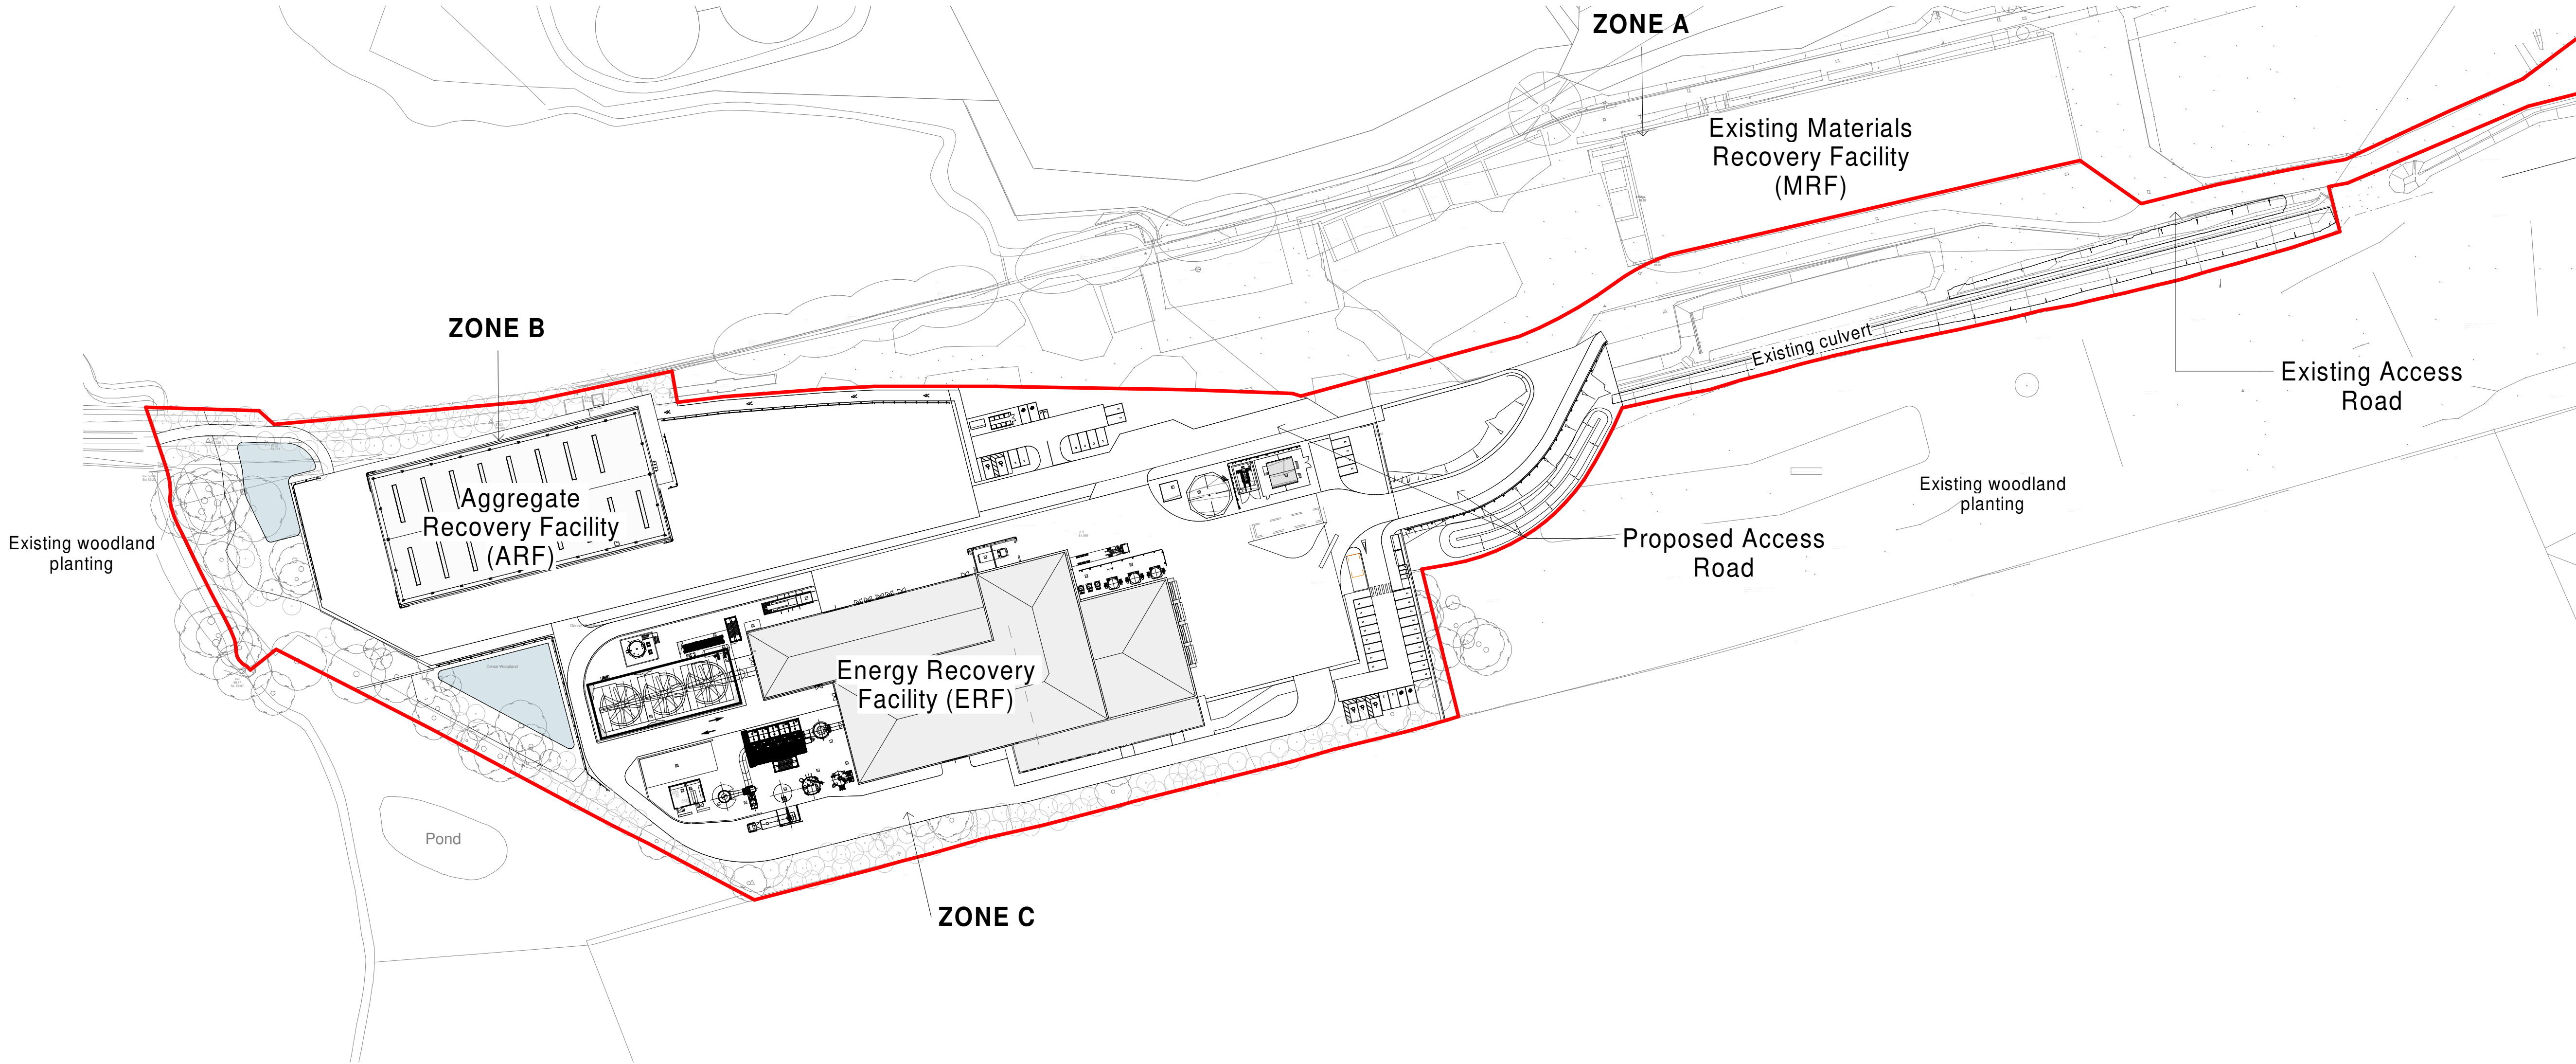


Key

Application Boundary - SRRP

Site Area Schedule - SRRP		
Name	Area (Hectares)	Area (Acres)
SRRP Red Line	7.34 hectare	18.14 acres

1 SRRP\_Planning\_Masterplan  
1 : 1000

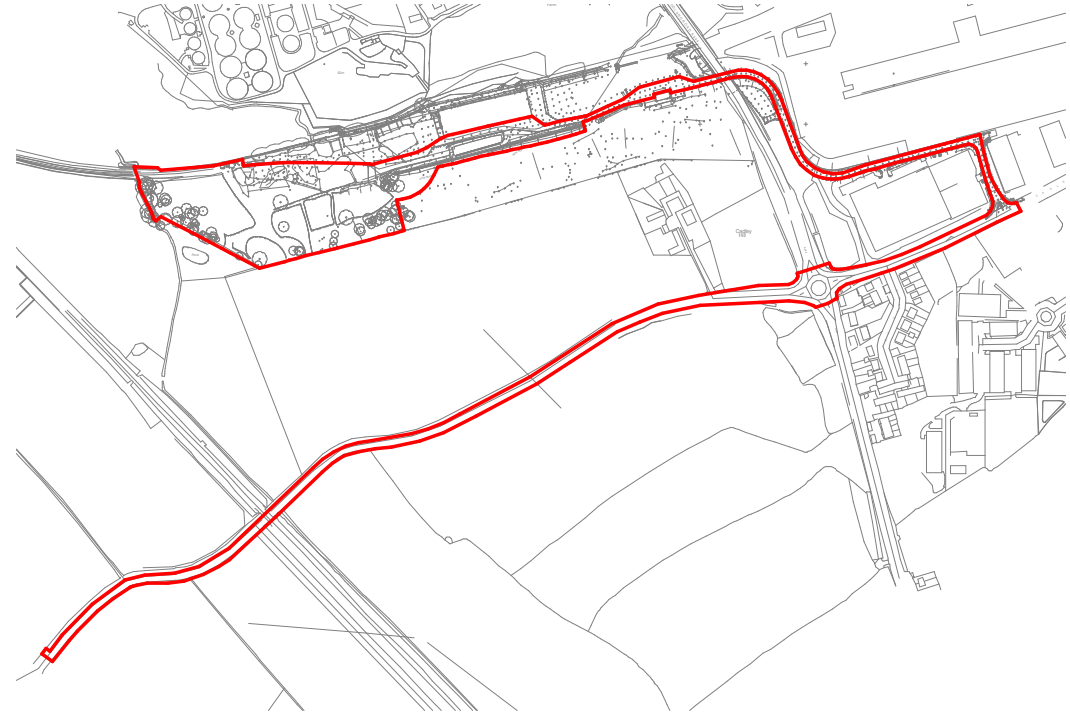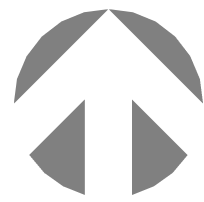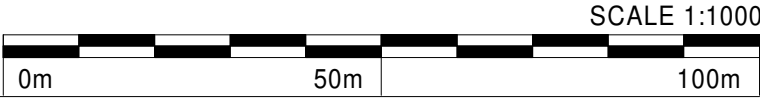

2 SRRP\_Planning\_Boundary Key Plan  
1 : 10000

Note: Please see SRRP Location plan for full red line boundary extent

**SGP**  
Architects + Masterplanners

Innovation Centre  
1 Devon Way  
Longbridge Technology Park  
Birmingham  
B31 2TS

t: +44 (0)121 222 5346

[www.stephengeorge.co.uk](http://www.stephengeorge.co.uk)

SRRP  
Swadincote  
R & P Clean Power

Drawing Name:  
Planning\_SRRP\_Masterplan

Drawing Stage: **Planning**

Status: **S0**

SGP File Ref: 21-137-SGP-XX-DEV-M3-A-0001\_Site

21-137 10/05/22 MGS RS As @ A1 E  
SGP Project No: Date: Drawn: Team: Indicate: Rev:

Drawing Number:

21-137-SGP-01-ZZ-DR-A- 131011  
Project Code Originator Volume Level Type Role Number