




1 Planning Section AA  
1 : 200

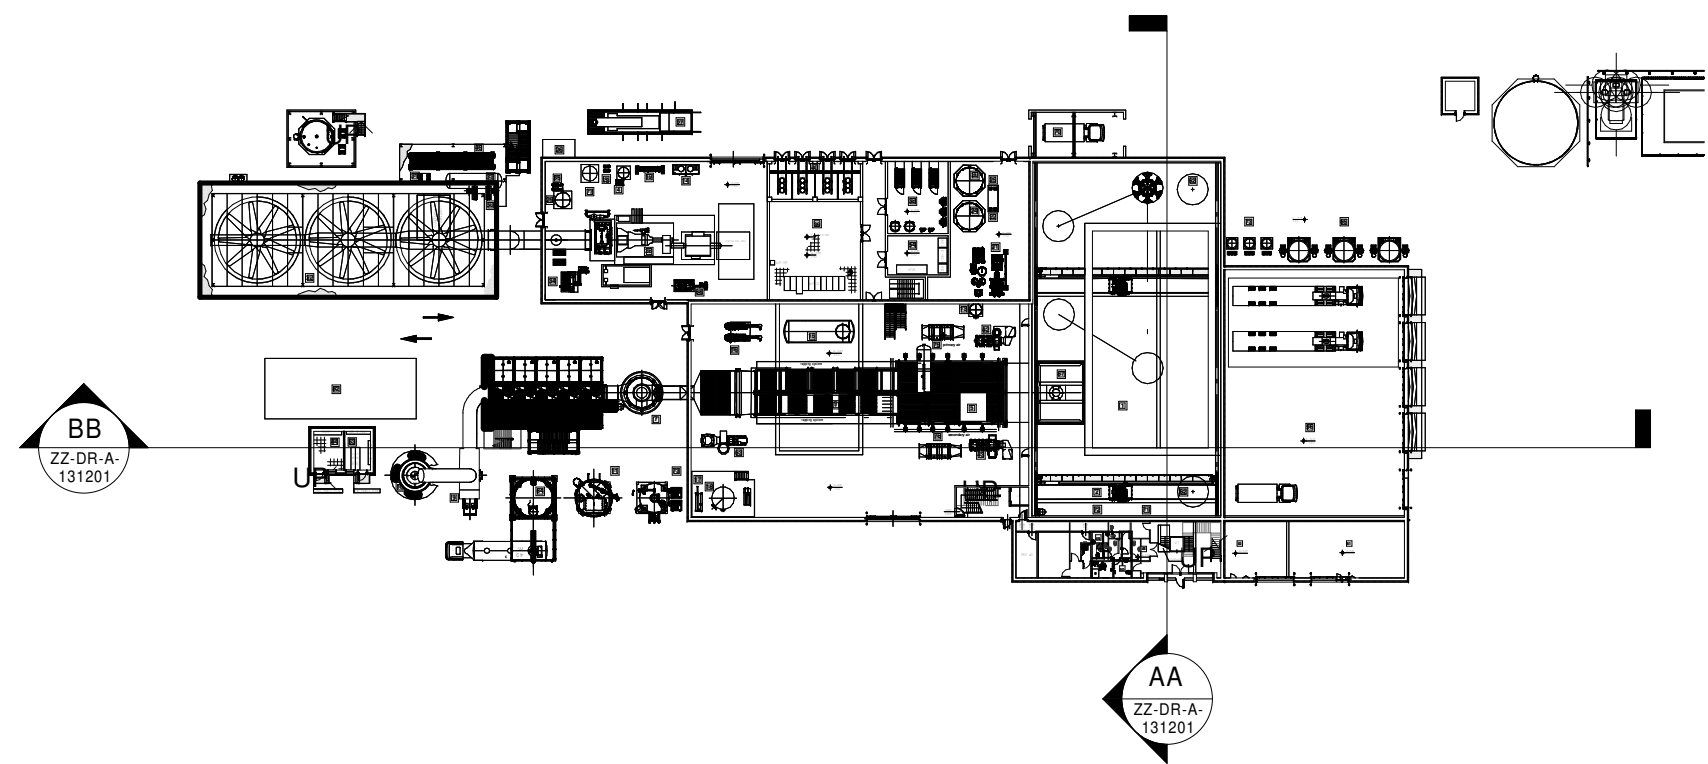

3 Key Plan Sections  
1 : 1000

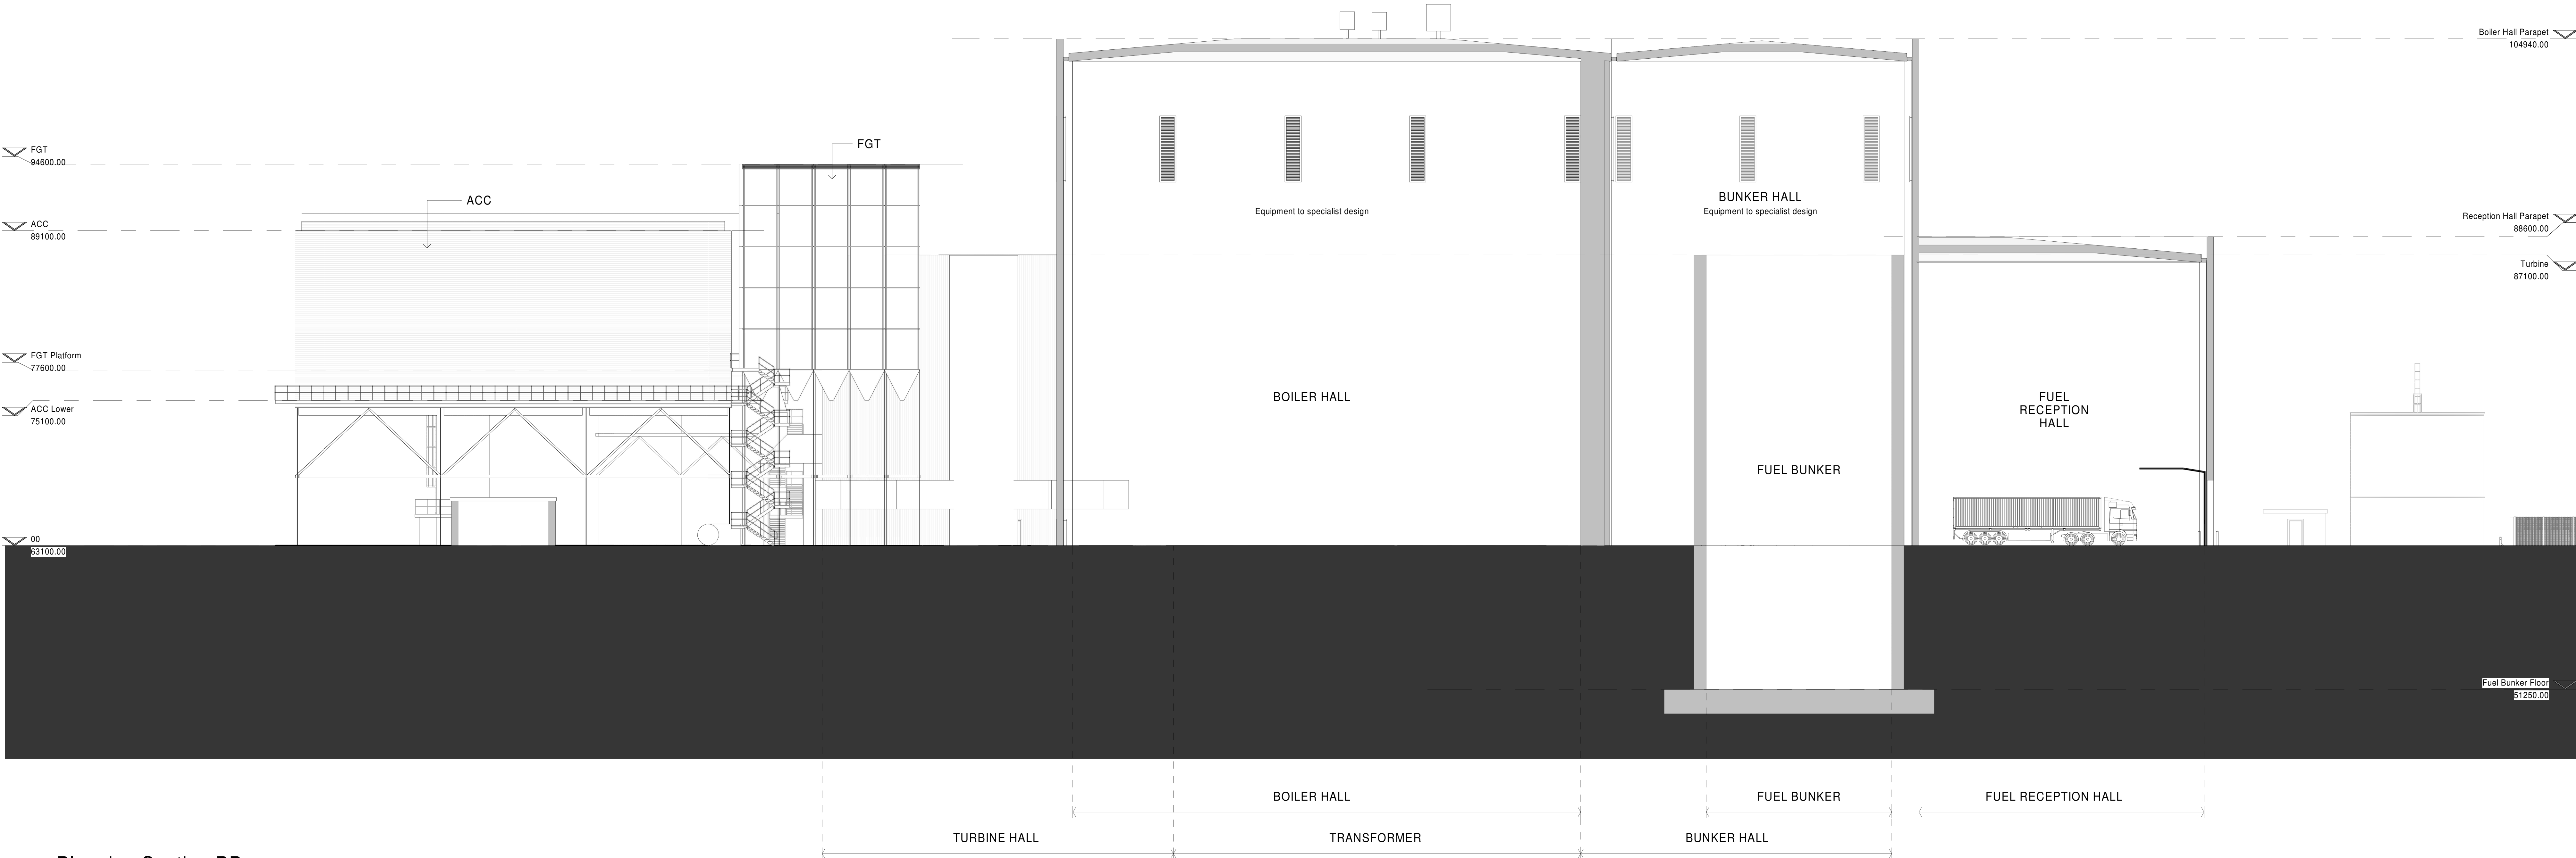

2 Planning Section BB  
1 : 200

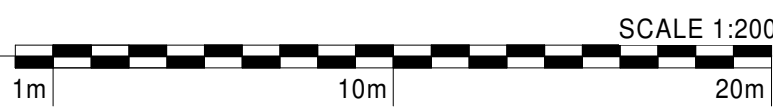

**SGP**  
Architects + Masterplanners

Innovation Centre  
1 Devon Way  
Longbridge Technology Park  
Birmingham  
B31 2TS

t: +44 (0)121 222 5346

[www.stephengeorge.co.uk](http://www.stephengeorge.co.uk)

Swordlincote Resource Recovery Park  
ERF Proposal

Drawing Name:  
Sections AA & BB

Drawing Stage: **Planning**

Status: **S6**

SGP File Ref: 21-137-SGP-XX-ZZ-M3-A-0002

21-137 09/06/22 MGS RS As @ A0 SGP Project: Date: Draw: Team: Info: Rev:

Drawing Number: 21-137-SGP-XX-ZZ-DR-A-131201

Project Code: Original: Volume: Level: Type: Role: Number: