
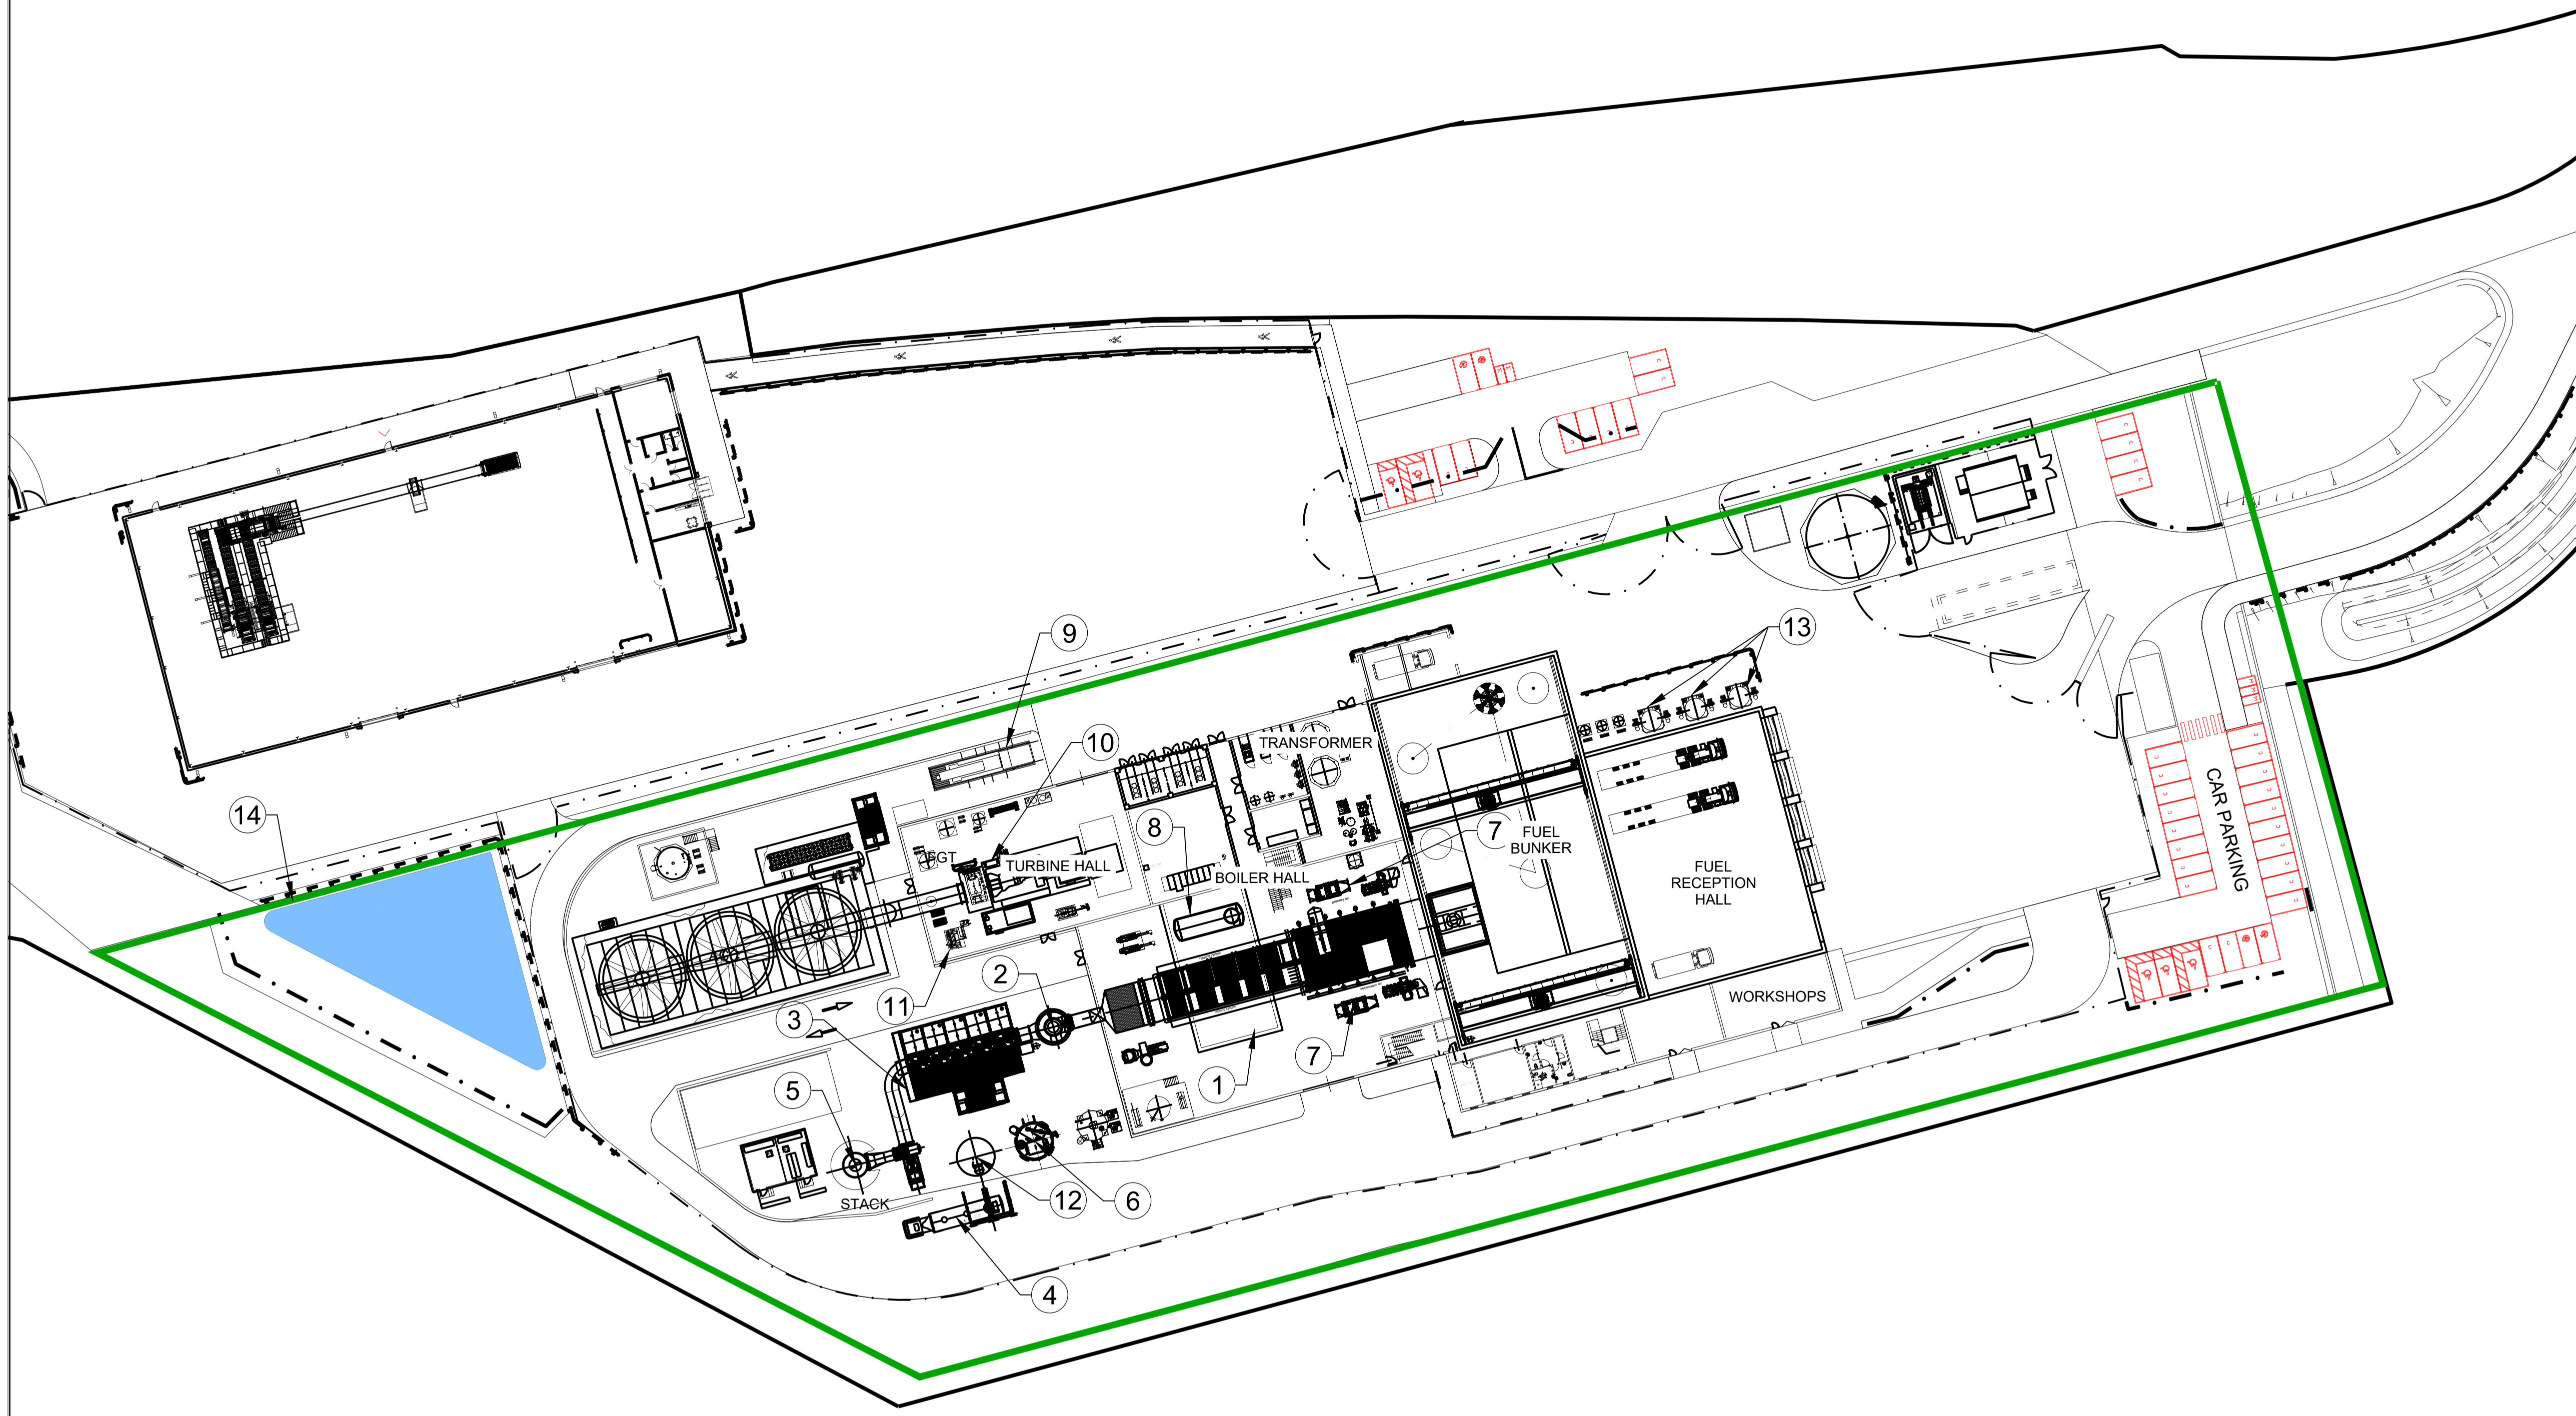


**NOTES**  
 1. ALL DIMENSIONS IN MILLIMETRES AND ALL LEVELS IN METRES UNLESS SHOWN OTHERWISE.

- LEGEND**
- INSTALLATION BOUNDARY
  - ① BOILER
  - ② REACTOR
  - ③ BAGS FILTER
  - ④ FUEL GAS EXTRACTION FAN
  - ⑤ STACK
  - ⑥ LIME DOSING STSTEM
  - ⑦ ATMOSPHERIC BLOW-DOWN
  - ⑧ DEAERATOR
  - ⑨ EMEGENCY DIESEL GENERATOR
  - ⑩ STEAM TURBINE
  - ⑪ GLAND STEAM CONDENSOR
  - ⑫ FLY ASH FROM FGT SILO
  - ⑬ FRH AUXILIARY VENTILATION STSTEM
  - ⑭ POINT SOURCE EMISSION TO WATER

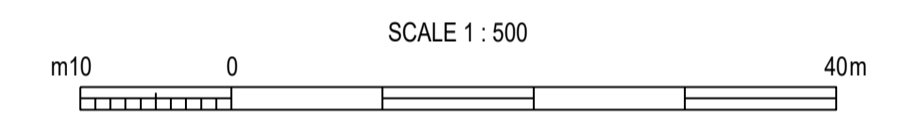

**CURRENT VERSION INFORMATION**

DATE	DRWN	CHKD	REV'D	VER	REASON FOR ISSUE
31.10.23	AAM	CAB	PBD	P01	FINAL ISSUE

R & P CLEAN POWER LTD  
 SWADLINCOTE ENERGY RECOVERY FACILITY

**FIGURE 3 POINT SOURCE EMISSIONS TO AIR AND WATER**

THIS DRAWING IS ISSUED BY STANTEC UK LTD. SUBJECT TO THE CONDITIONS THAT IT IS NOT COPIED EITHER IN WHOLE OR IN PART OR DISCLOSED TO THIRD PARTIES UNLESS PRIOR WRITTEN AUTHORISATION IS GIVEN BY STANTEC UK LTD. PREVIOUS VERSIONS OF THIS DRAWING SHOULD BE STAMPED SUPERSEDED OR DESTROYED. DO NOT SCALE THIS DRAWING - IF IN DOUBT ASK



CONTRACT NO.	01	SCALE	1:500	MASTER SIZE	A1
DRAWING NO.	331201139/01/C/0003	VERSION	P01.1		