





- KEY:**
-  Installation Boundary
  -  Air Emission Point
  -  Liquor Transfer Point
  -  Sampling Point

- A1 - CHP Engine
- A2-A4 - Boilers
- A5 - Emergency Flare
- A6-A8 - PRVs
- A9-A11 - OCUs
  
- T1 - Site Drainage
- T2 - Return Liquors
- T3 - Head of Works Import Point
- T4 - LTP Offloading Point
- T5 - Sludge Import Point
  
- S1 - Thickener Returns
- S2 - LTP Returns
- S3 - Head of Works Imports
- S4 - LTP Imports
- S5 - Sludge Import



Rev	Rev. Date	Purpose of revision	Drawn	Checked	Rev'd	Apprv'd
P04	SEP 2024	FOR INFORMATION	AR	MM	JK	MM

**Jacobs**  
 2 Colmore Sq, 38 Colmore Circus, Birmingham B4 6BN  
 Tel: +44(0)121 237 4000  
 www.jacobs.com

Client: **SEVERN TRENT**

Project: **STC IED PERMIT ALFRETON STW**

Drawing title: **FIGURE 2  
INSTALLATION BOUNDARY  
AND AIR EMISSION POINTS**

Drawing status: **PERMITTING**

Scale: 1:2000 @ A3 **DO NOT SCALE**

Jacobs No. B1956892 Rev **P04**


Drawing number: **B198992-JAC-AFN-DR-0002**

I:\enviros\Design\PROJECTS\KUB1958892\Alfreton\Figures\B228-69AM-JAC-AFN-DR-0002-P04.dwg - 03/09/2024 07:58:55 - Layout1 - Al Roberts  
 © Crown copyright and/or database right 2024. Licence number 0100031673

This product includes mapping data licensed from Ordnance Survey®.  
 © Crown copyright and/or database right 2024. Licence number 0100031673

© Copyright 2022 Jacobs U.K. Limited. The concepts and information contained in this document are the property of Jacobs. Use or copying of this document in whole or in part without the written permission of Jacobs constitutes an infringement of copyright. Limitation: This drawing has been prepared on behalf of, and for the exclusive use of Jacobs' Client, and is subject to, and issued in accordance with, the provisions of the contract between Jacobs and the Client. Jacobs accepts no liability or responsibility whatsoever for or in respect of any use of, or reliance upon, this drawing by any third party.



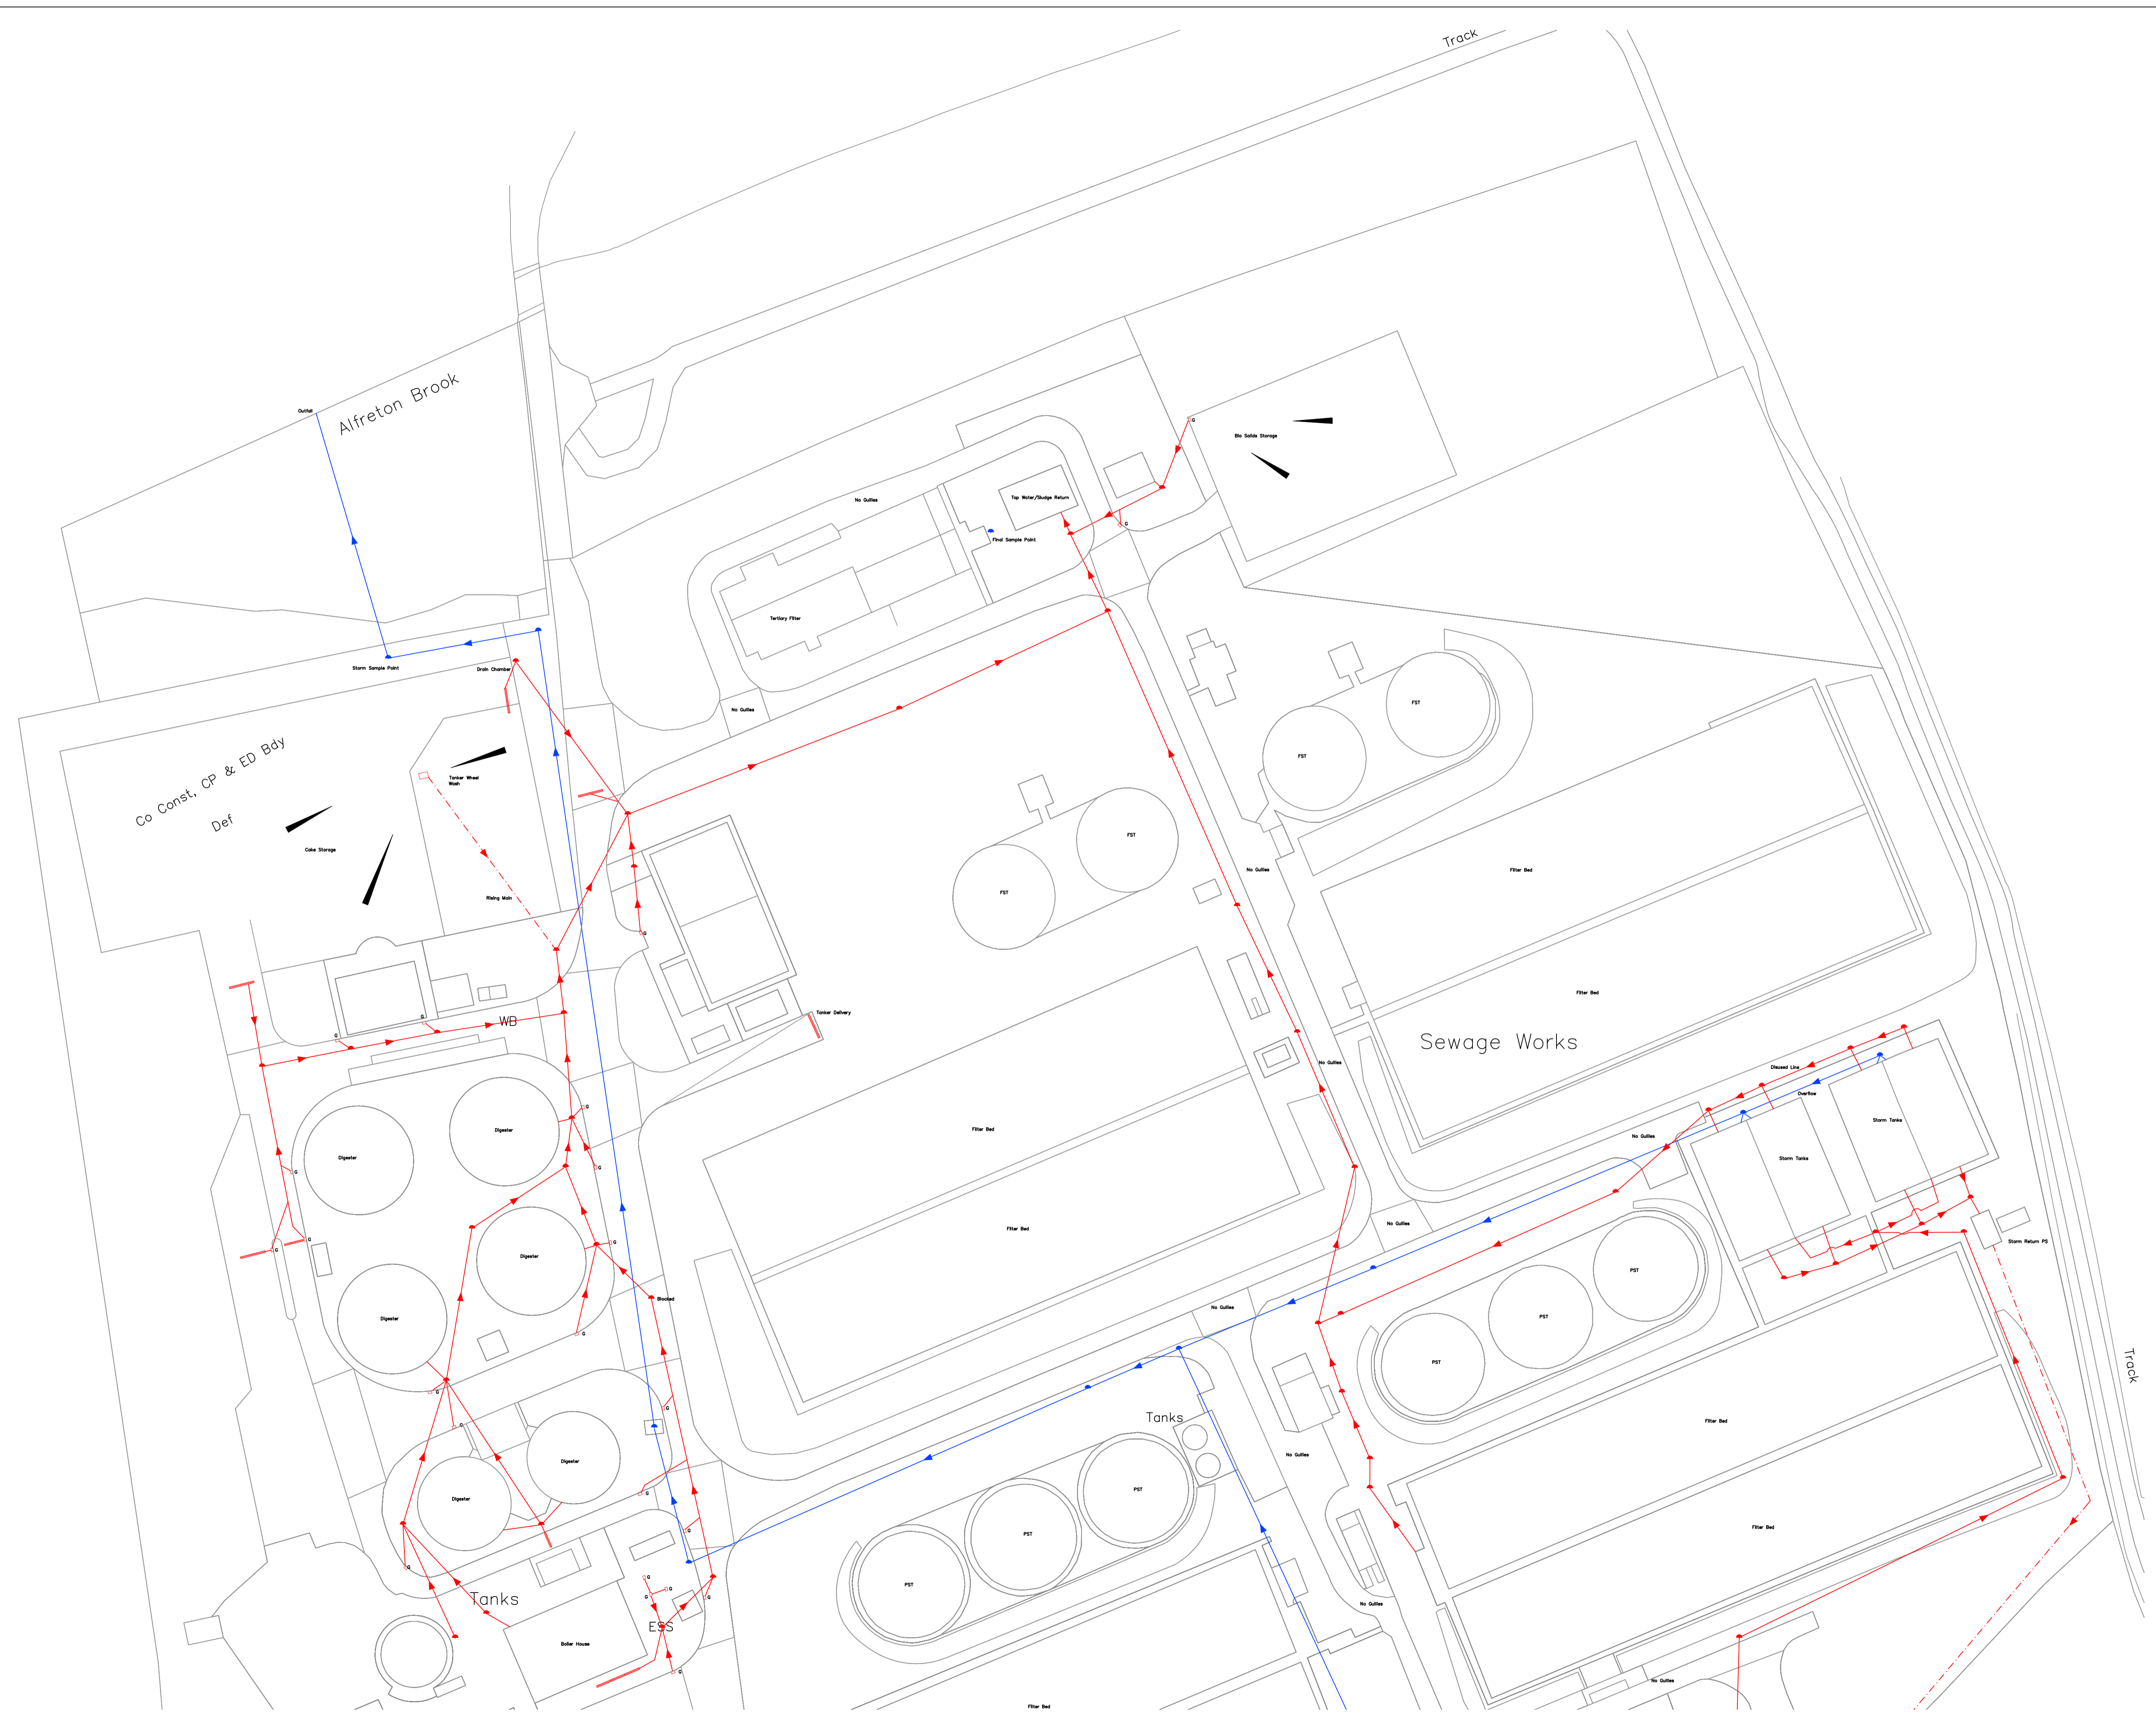

LEGEND

- Contained Manhole
- At Risk Manhole
- Contained Pipe
- At Risk Pipe
- Gully
- Strip Gully

1
2

The positions of pipes shown on this drawing are approximate. Dene-Tech Services Ltd accept no responsibility in the event of inaccuracy. The actual position of pipe work should be determined on site.



The material contained in this drawing has been based upon the Ordnance Survey Map by Severn Trent Water Ltd by Permission of Ordnance Survey on behalf of the controller of Her Majesty's Stationary Office.  
 Crown copyright - Severn Trent Water Ltd  
 Licence number - WU298522

Document users, other than Severn Trent Water business users, are advised that this document is provided for reference purpose only and no further copies should be made from it.

**DENE-TECH SERVICES LIMITED**

Unit 10 Lymington Barn, Lymington Bottom Road  
 Medstead Nr Alton Hants GU34 5EW  
 Telephone No: 01420 562569


Client  
**Severn Trent Water**  
 Raynesway  
 Derby  
 DE21 7JA

Drawing Title  
**Alfreton STW**  
 Treatment Works  
 Detailed Plan 1 of 2

Scale(s) <b>NTS</b>	Surveyor <b>CL</b>
Date <b>June 2021</b>	Drawn <b>RN</b>
Job Number <b>DT7175</b>	Checked <b>AP</b>


Sheet Size & Drg Number & Revision  
**A1 DT7175/Alfreton STW/002**



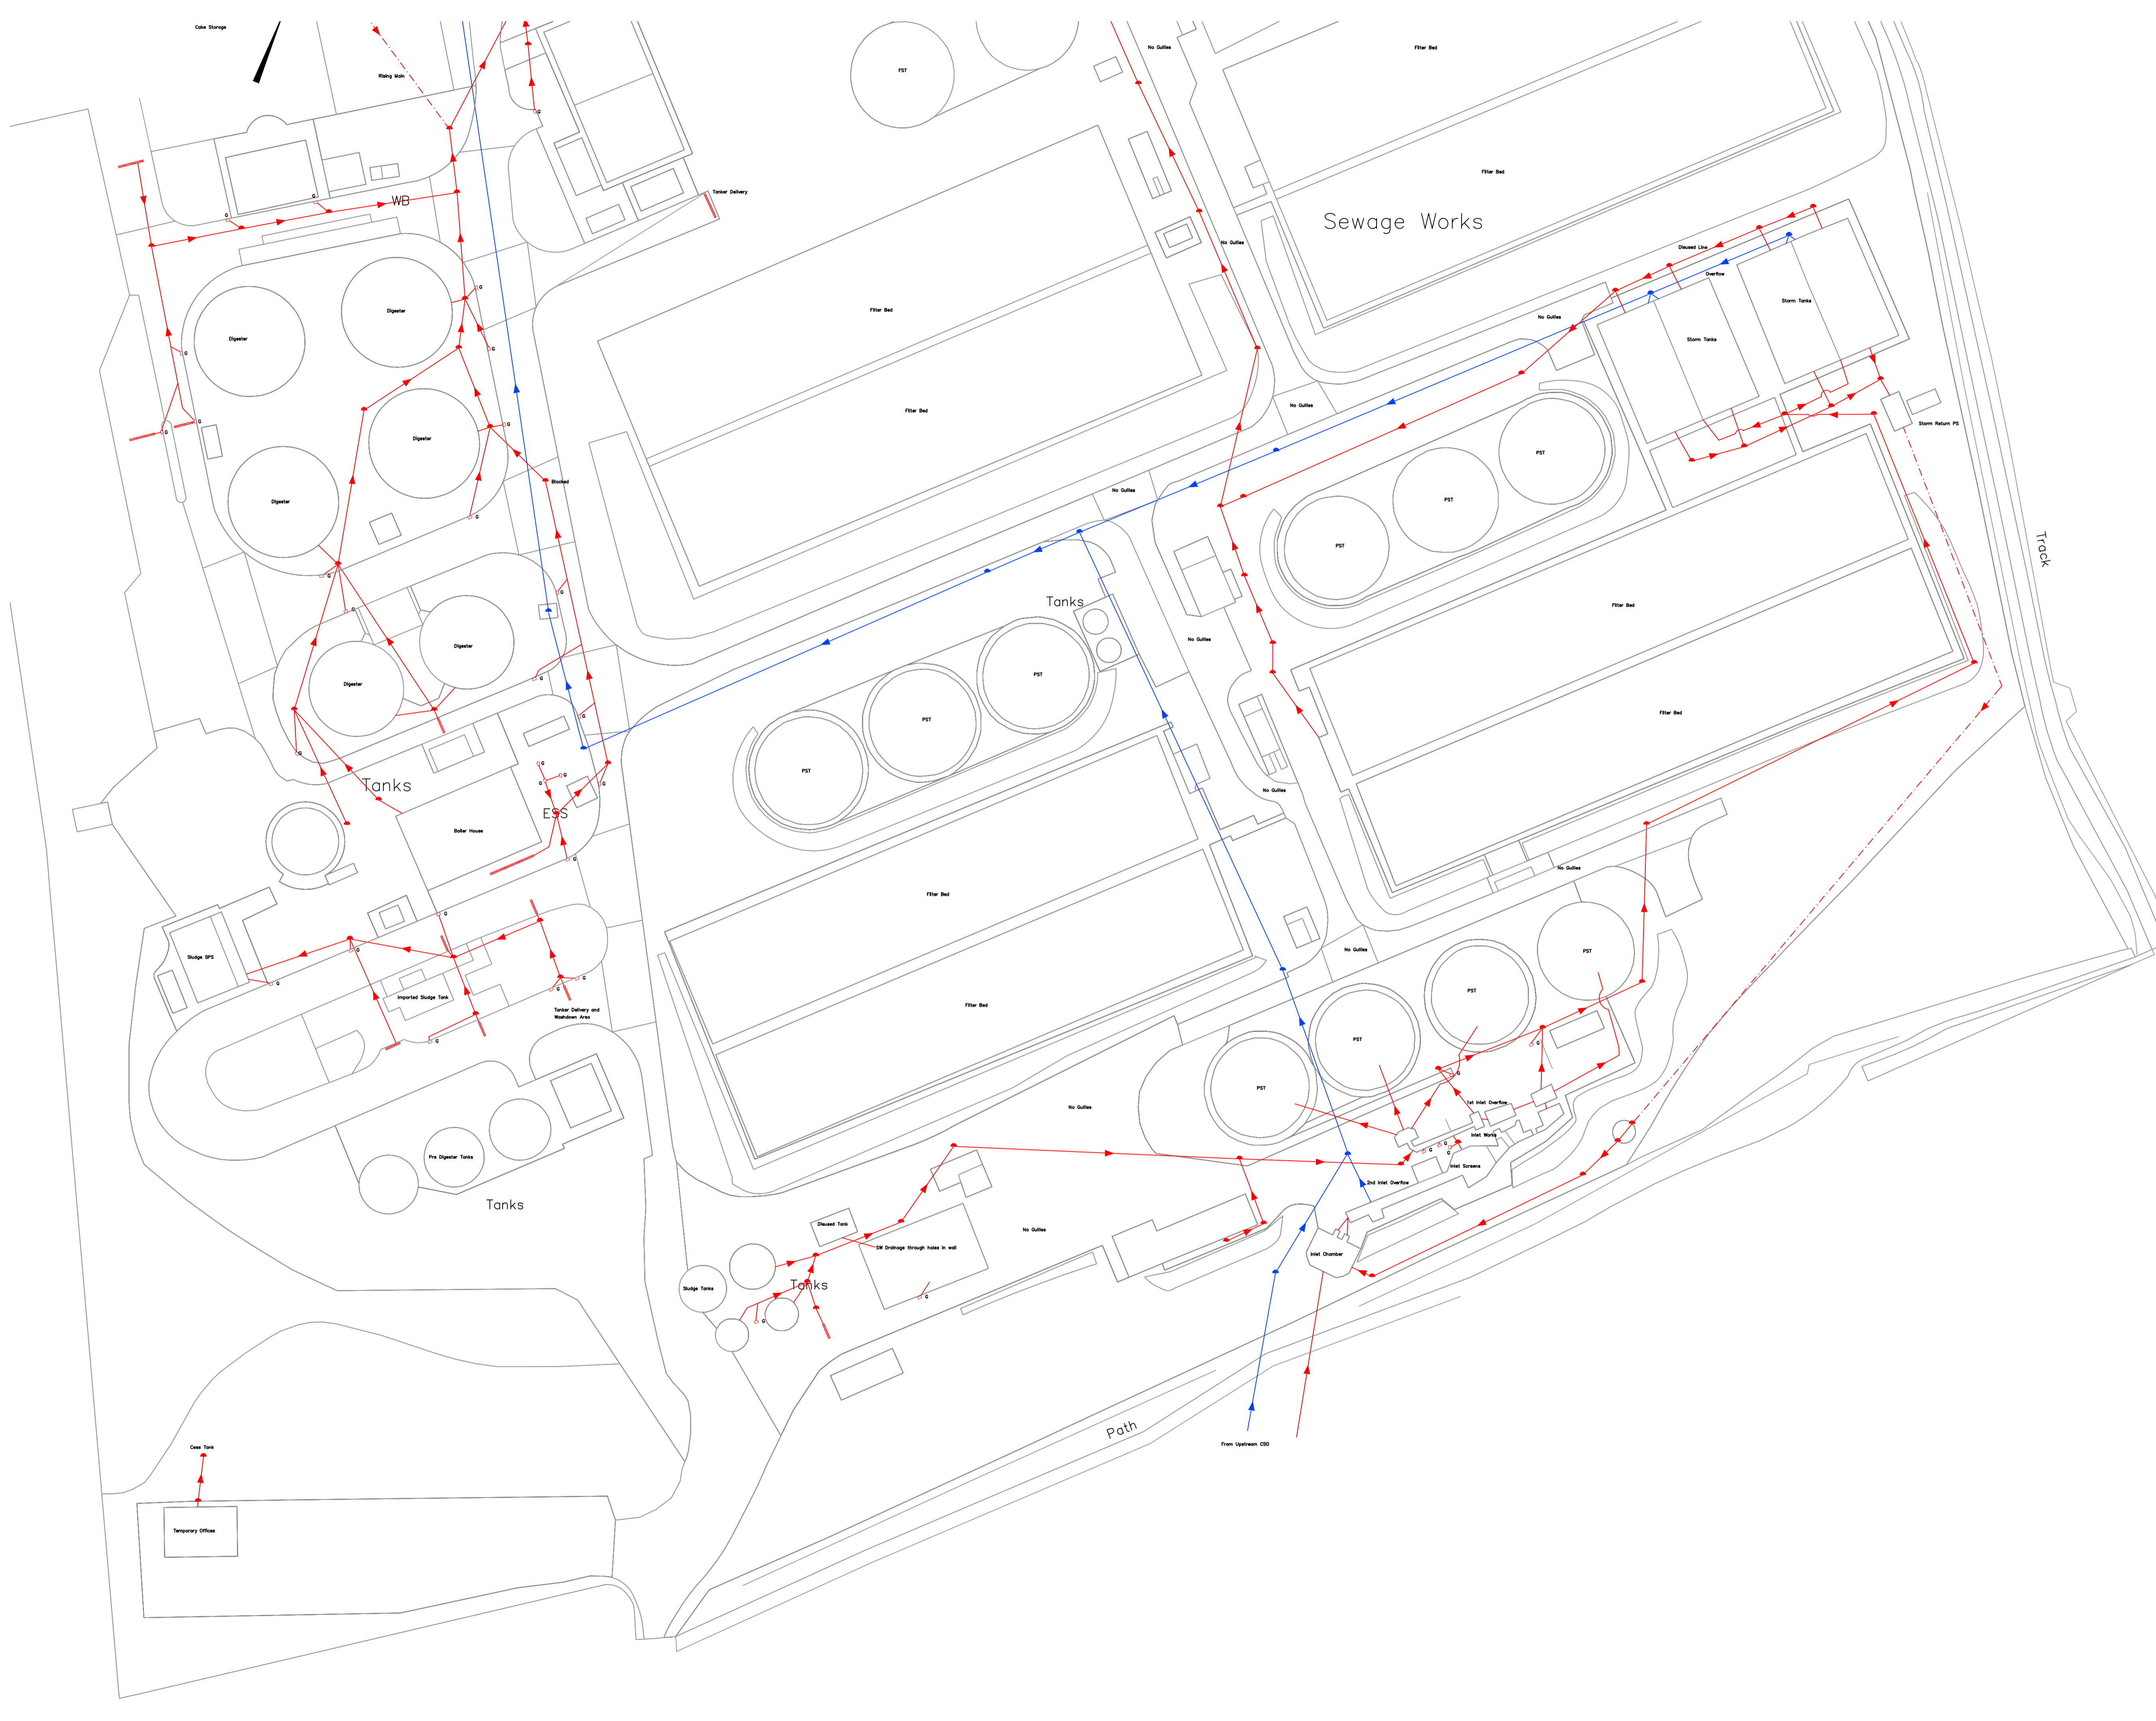

**LEGEND**

- Contained Manhole
- At Risk Manhole
- Contained Pipe
- At Risk Pipe
- G Gully
- Strip Gully

 

The positions of pipes shown on this drawing are approximate. Dene-Tech Services Ltd accept no responsibility in the event of inaccuracy. The actual position of pipe work should be determined on site.



The material contained in this drawing has been based upon the Ordnance Survey Map by Severn Trent Water Ltd by Permission of Ordnance Survey on behalf of the controller of Her Majesty's Stationary Office.  
 Crown copyright - Severn Trent Water Ltd  
 Licence number - WU298522

Document users, other than Severn Trent Water business users, are advised that this document is provided for reference purpose only and no further copies should be made from it.

**DENE-TECH SERVICES LIMITED**

Unit 10 Lyrmington Barn, Lyrmington Bottom Road  
 Medstead Nr Alton Hants GU34 5EW  
 Telephone No: 01420 562569

**Client**  
 Severn Trent Water  
 Raynesway  
 Derby  
 DE21 7JA

**Drawing Title**  
 Alfreton STW  
 Treatment Works  
 Detailed Plan 2 of 2

<b>Scale(s)</b> NTS	<b>SURVEYOR</b> CL
<b>Date</b> June 2021	<b>Drawn</b> RN
<b>Job Number</b> DT7175	<b>Checked</b> AP

**Sheet Size & Drg Number & Revision**  
 A1 DT7175/Alfreton STW/003