


TP Number	Termination Point (TP) Schedule	Description
1	1	Inlet into coarse screen. All pipework into sump is outside this contract.
2	2	End of pipework dropping into sample chamber
3	3	End of pipework dropping into sample chamber
4	4	End of pipework dropping into sample chamber
5	5	End of pipework dropping into sample chamber
6	6	End of pipework dropping into sample chamber
7	7	Power supply into control panel
8	8	Site SCADA/HMI into control panel

KEY

- Main process line
- - - Electrical/instrumentation
- - - Incoming power supply
- Termination point

NOTES

1. Chamber design and construction is excluded – it will be part of the civils contract but the contractor will be required to supply the automatic samplers.
2. Instrumentation as shown offered for guidance only. Instrumentation design and supply to be the responsibility of the contractor.
3. Operation of by-pass must at all times ensure the STW consent conditions are fully met.
4. Potentially contaminated surface water from within the effluent plant site area site will be directed to sump A.
5. Details of SCADA/HMI interface to be agreed with client.
6. Coarse screen chamber design by others. Contractor will liaise with civil designer when screen has been selected.
7. Provision of sampler at the final discharge point is part of this contract. Associated drainage arrangements are not part of this contract.

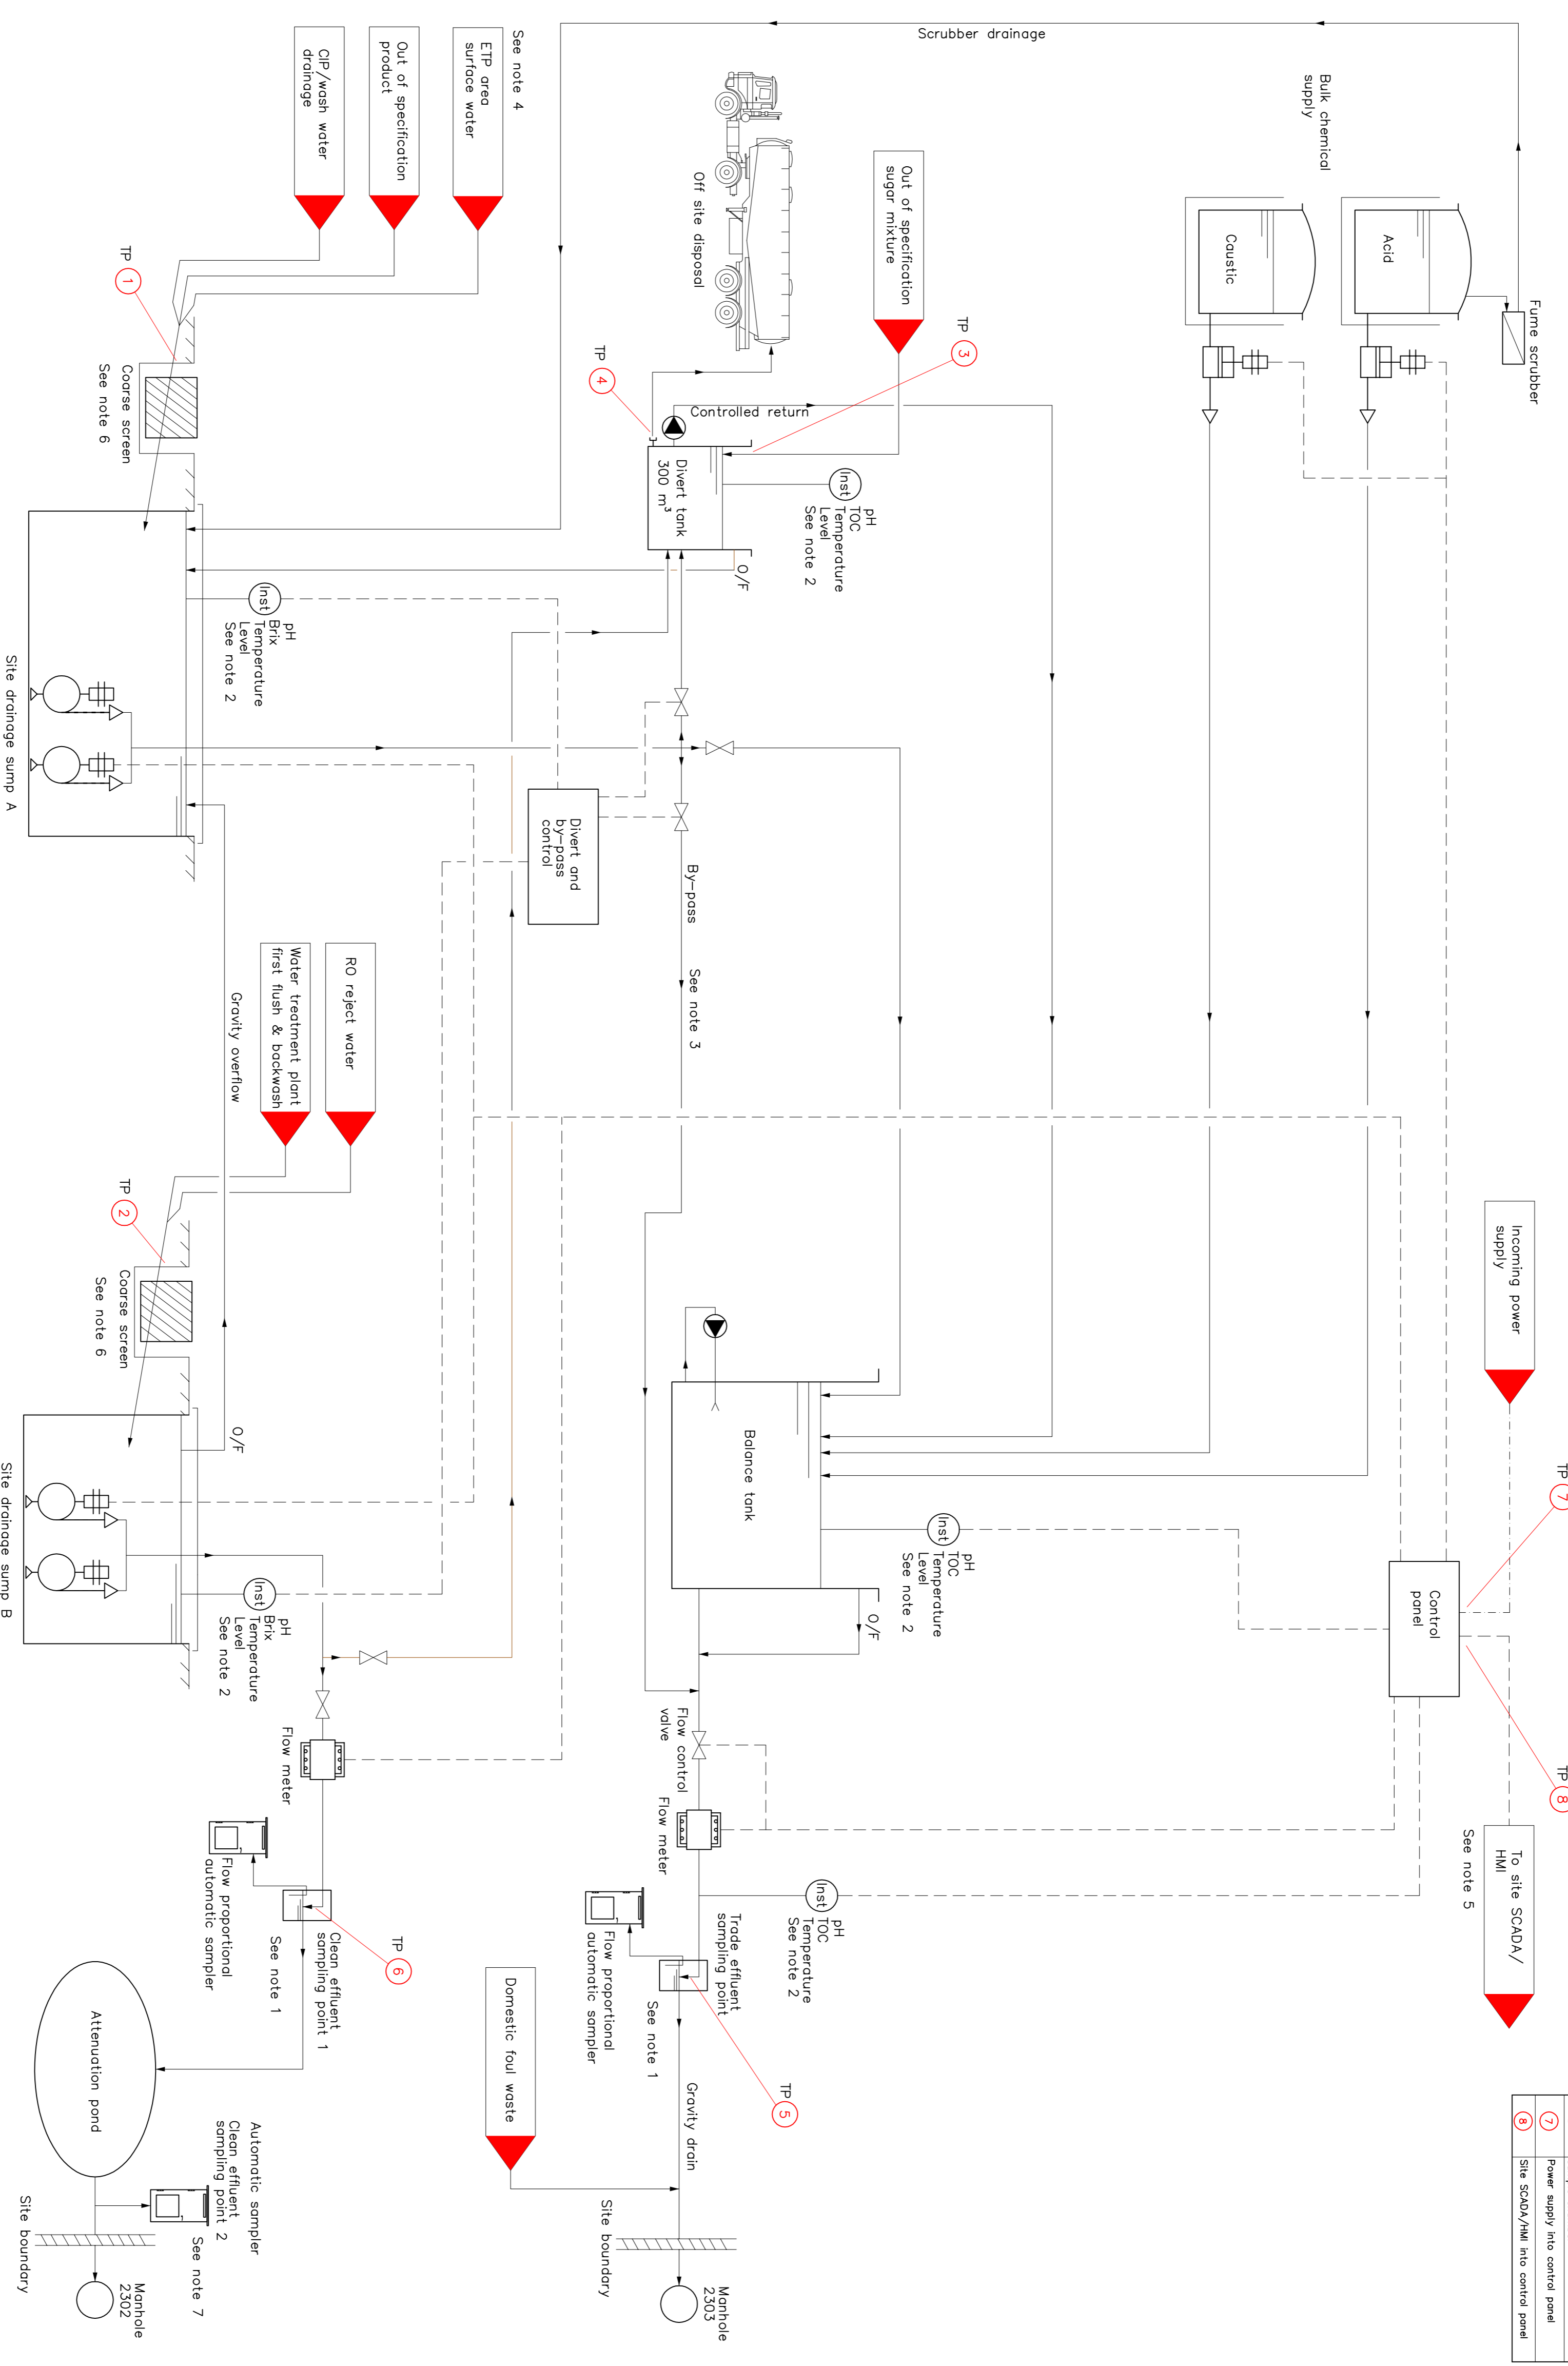

Drawing Number
WIL_01_FPAW_4_AW_UP_PF_XX_ABW
 FACILITY | PROJECT | ORIGINATOR | PHASE | DESCRIPTION | DESIGNATOR | TYPE | LEVEL | NUMBER

STATUS	REV	DATE	DESCRIPTION
f	03	13/02/2020	Approved
c	02	07/02/2020	Issue for review and comment
b	01	23/01/2020	First Issue

STATUS **f: Approved**

CLIENT / CLIENT REPRESENTATIVE
 PFAH Ltd
 37 Moorpark Road
 UK - London SW19 4AS
 Tel: (+44) 203 4431 1001

CONSULTANT

 www.ameconsulting.co.uk
 7, Haversham Walk
 Chester
 CH2 1HN
 Tel: (+44) 01244 344333

PROJECT
 Project William
 Dove Valley Park, Park Avenue,
 Foston, Derby, DE65 5BZ
 Scale: CH4 / 23/01/2020
 MTS
 DRAWING FILE REFERENCE
 WIL_01_FPAW_4_AW_UP_PF_XX_ABW_03.f
 PAPER SIZE A1 REVISION 3f