


- Slurry Lagoons



- FSF Pig building with high velocity roof fans

DO NOT SCALE
IF IN DOUBT ASK

| | | | | |
|------------------|----------------------|--------------|------------|---------------------------|
| No of pigs / pen | M ² / pig | weight in | weight out | Additional information :- |
| total No of pigs | pigs per room | drinker spec | feed type | |

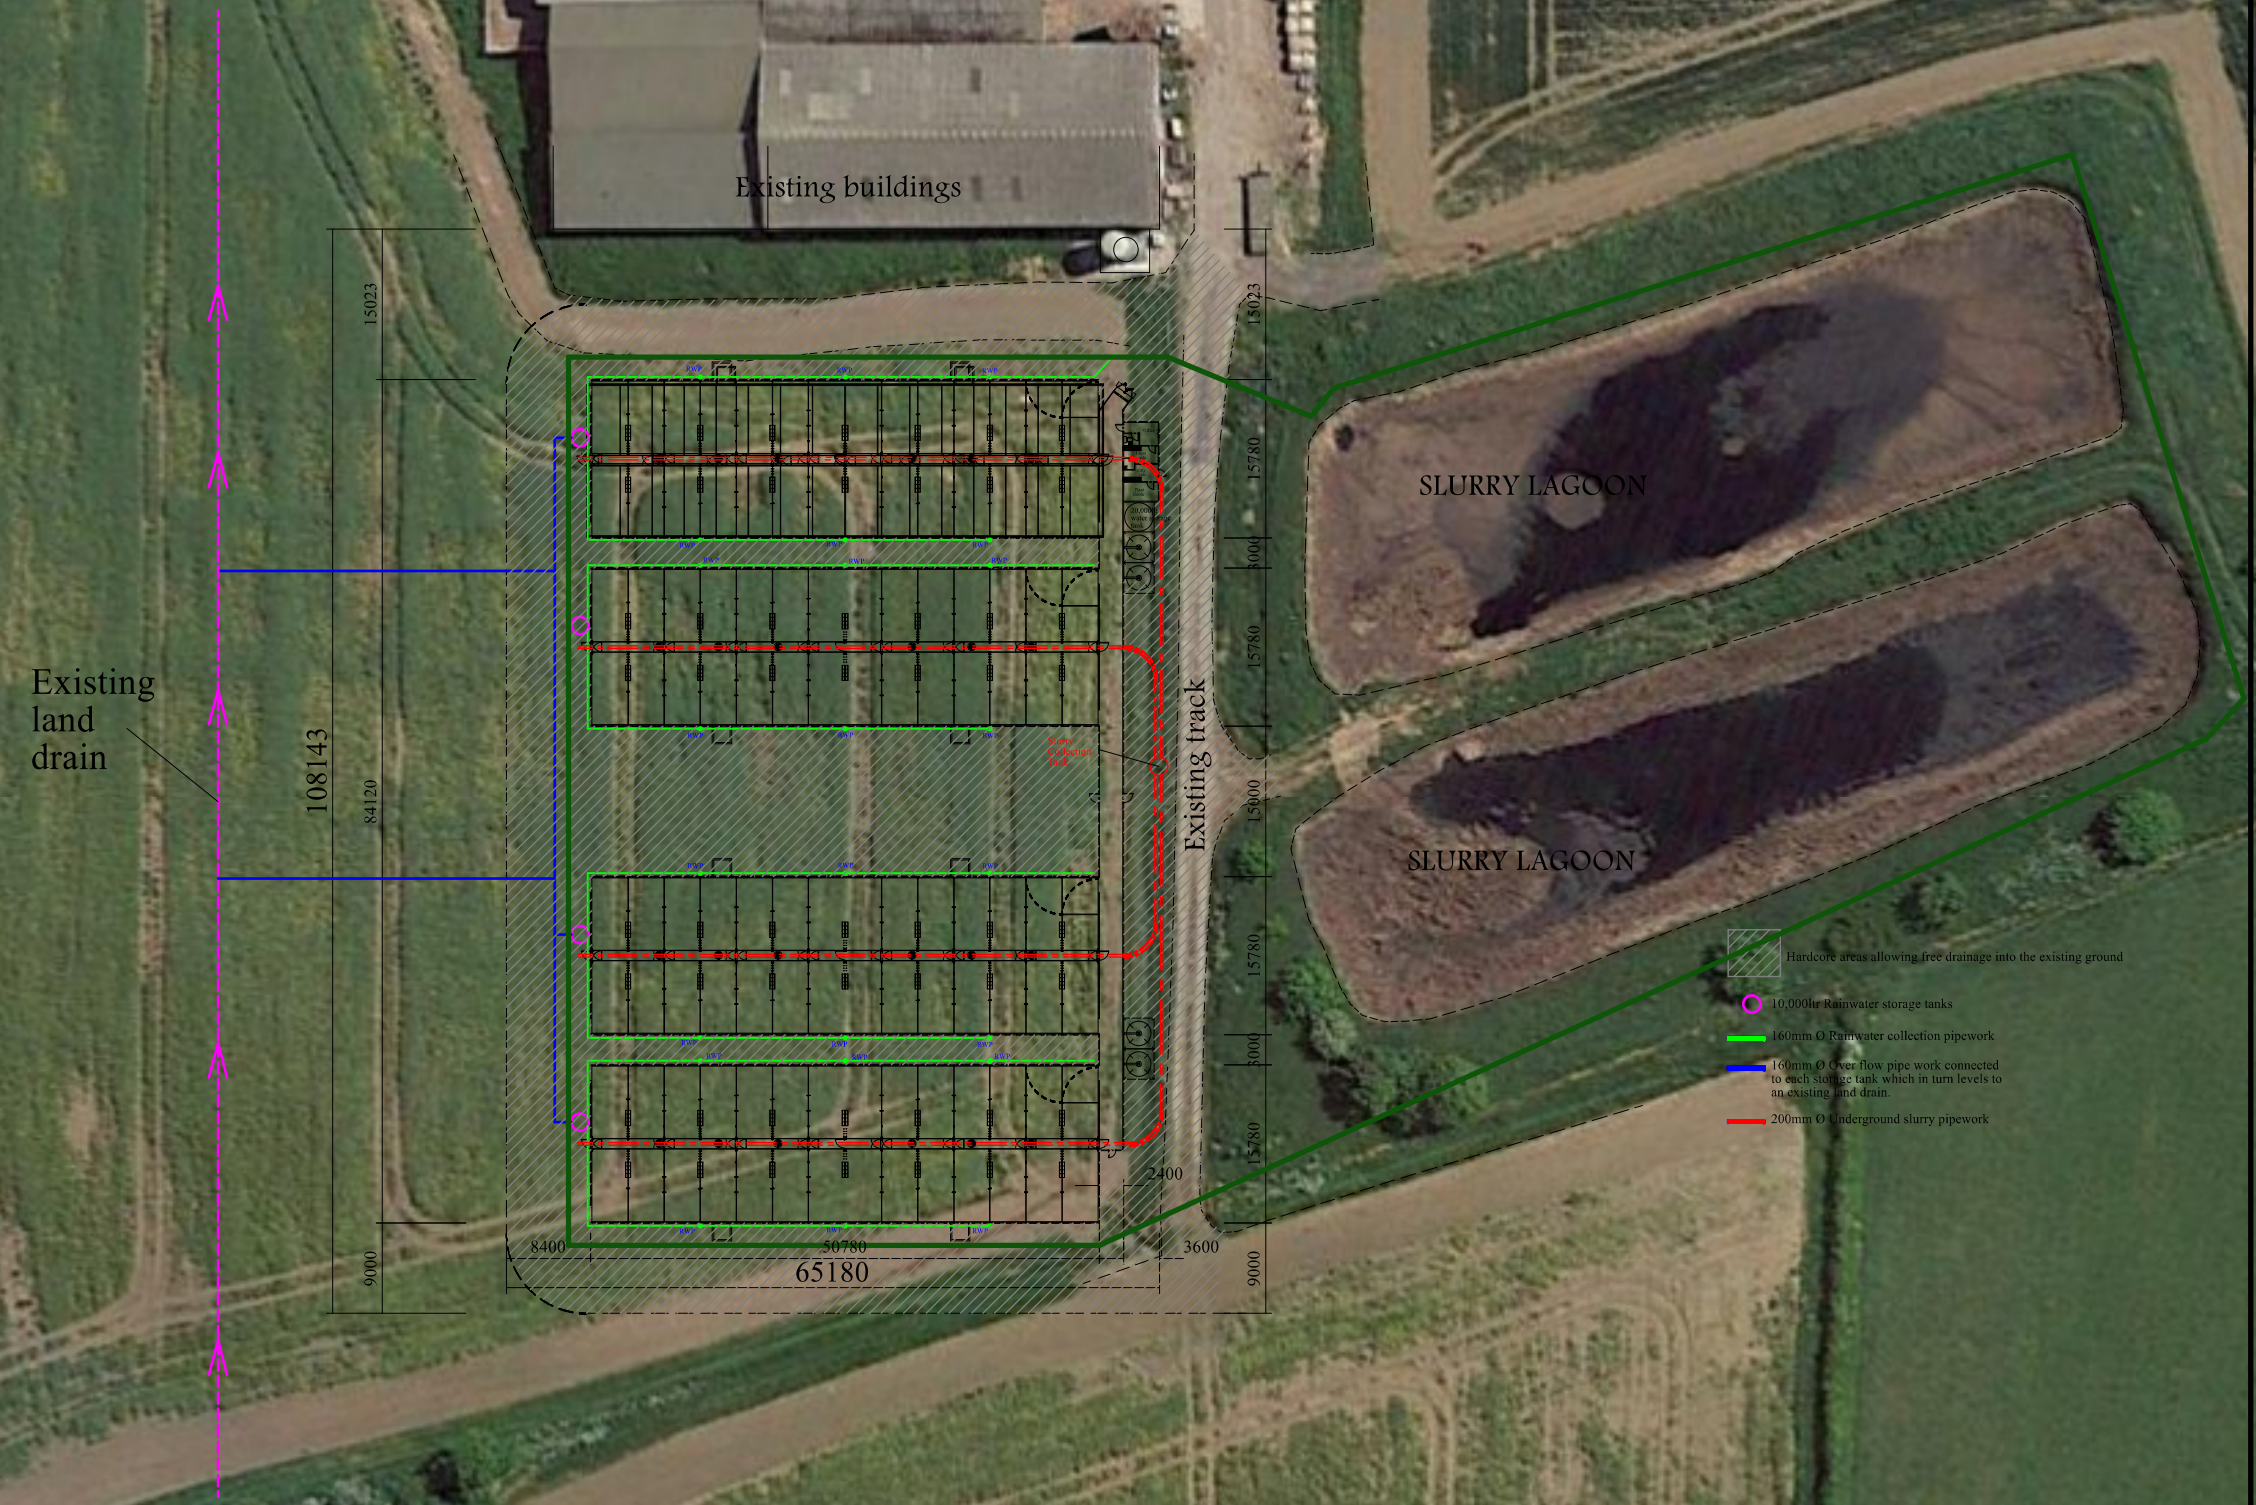

- Hardcore areas allowing free drainage into the existing ground
- 10,000hr Rainwater storage tanks
- 160mm Ø Rainwater collection pipework
- 160mm Ø Over flow pipe work connected to each storage tank which in turn levels to an existing land drain.
- 200mm Ø Underground slurry pipework



AM Warkup Ltd,
Aerodrome Works,
Lissett, Driffield,
East Yorkshire YO25 8PY
Tel: +44 (0) 1262 468666
Fax: +44 (0) 1262 468656
e-mail: amwarkup@amwarkup.co.uk
web: www.amwarkup.co.uk

Client
Mr M Atkinson

Project detail
Proposed site plan

Project address

scale / paper
1:500 / A2

date
15-5-19

revision
B:- RW drainage added

job No

drawn
A. Addy


drwg.No
7736-1

| revision suffix |
|-----------------|
| |
| |
| |

COPYRIGHT
This drawing is the property of A.M.Warkup Ltd. It must not be reproduced in part or in whole without the written permission of A.M.Warkup Ltd.

DO NOT SCALE
IF IN DOUBT ASK

| | | | | |
|------------------|----------------------|--------------|------------|---------------------------|
| No of pigs / pen | M ² / pig | weight in | weight out | Additional information :- |
| total No of pigs | pigs per room | drinker spec | feed type | |

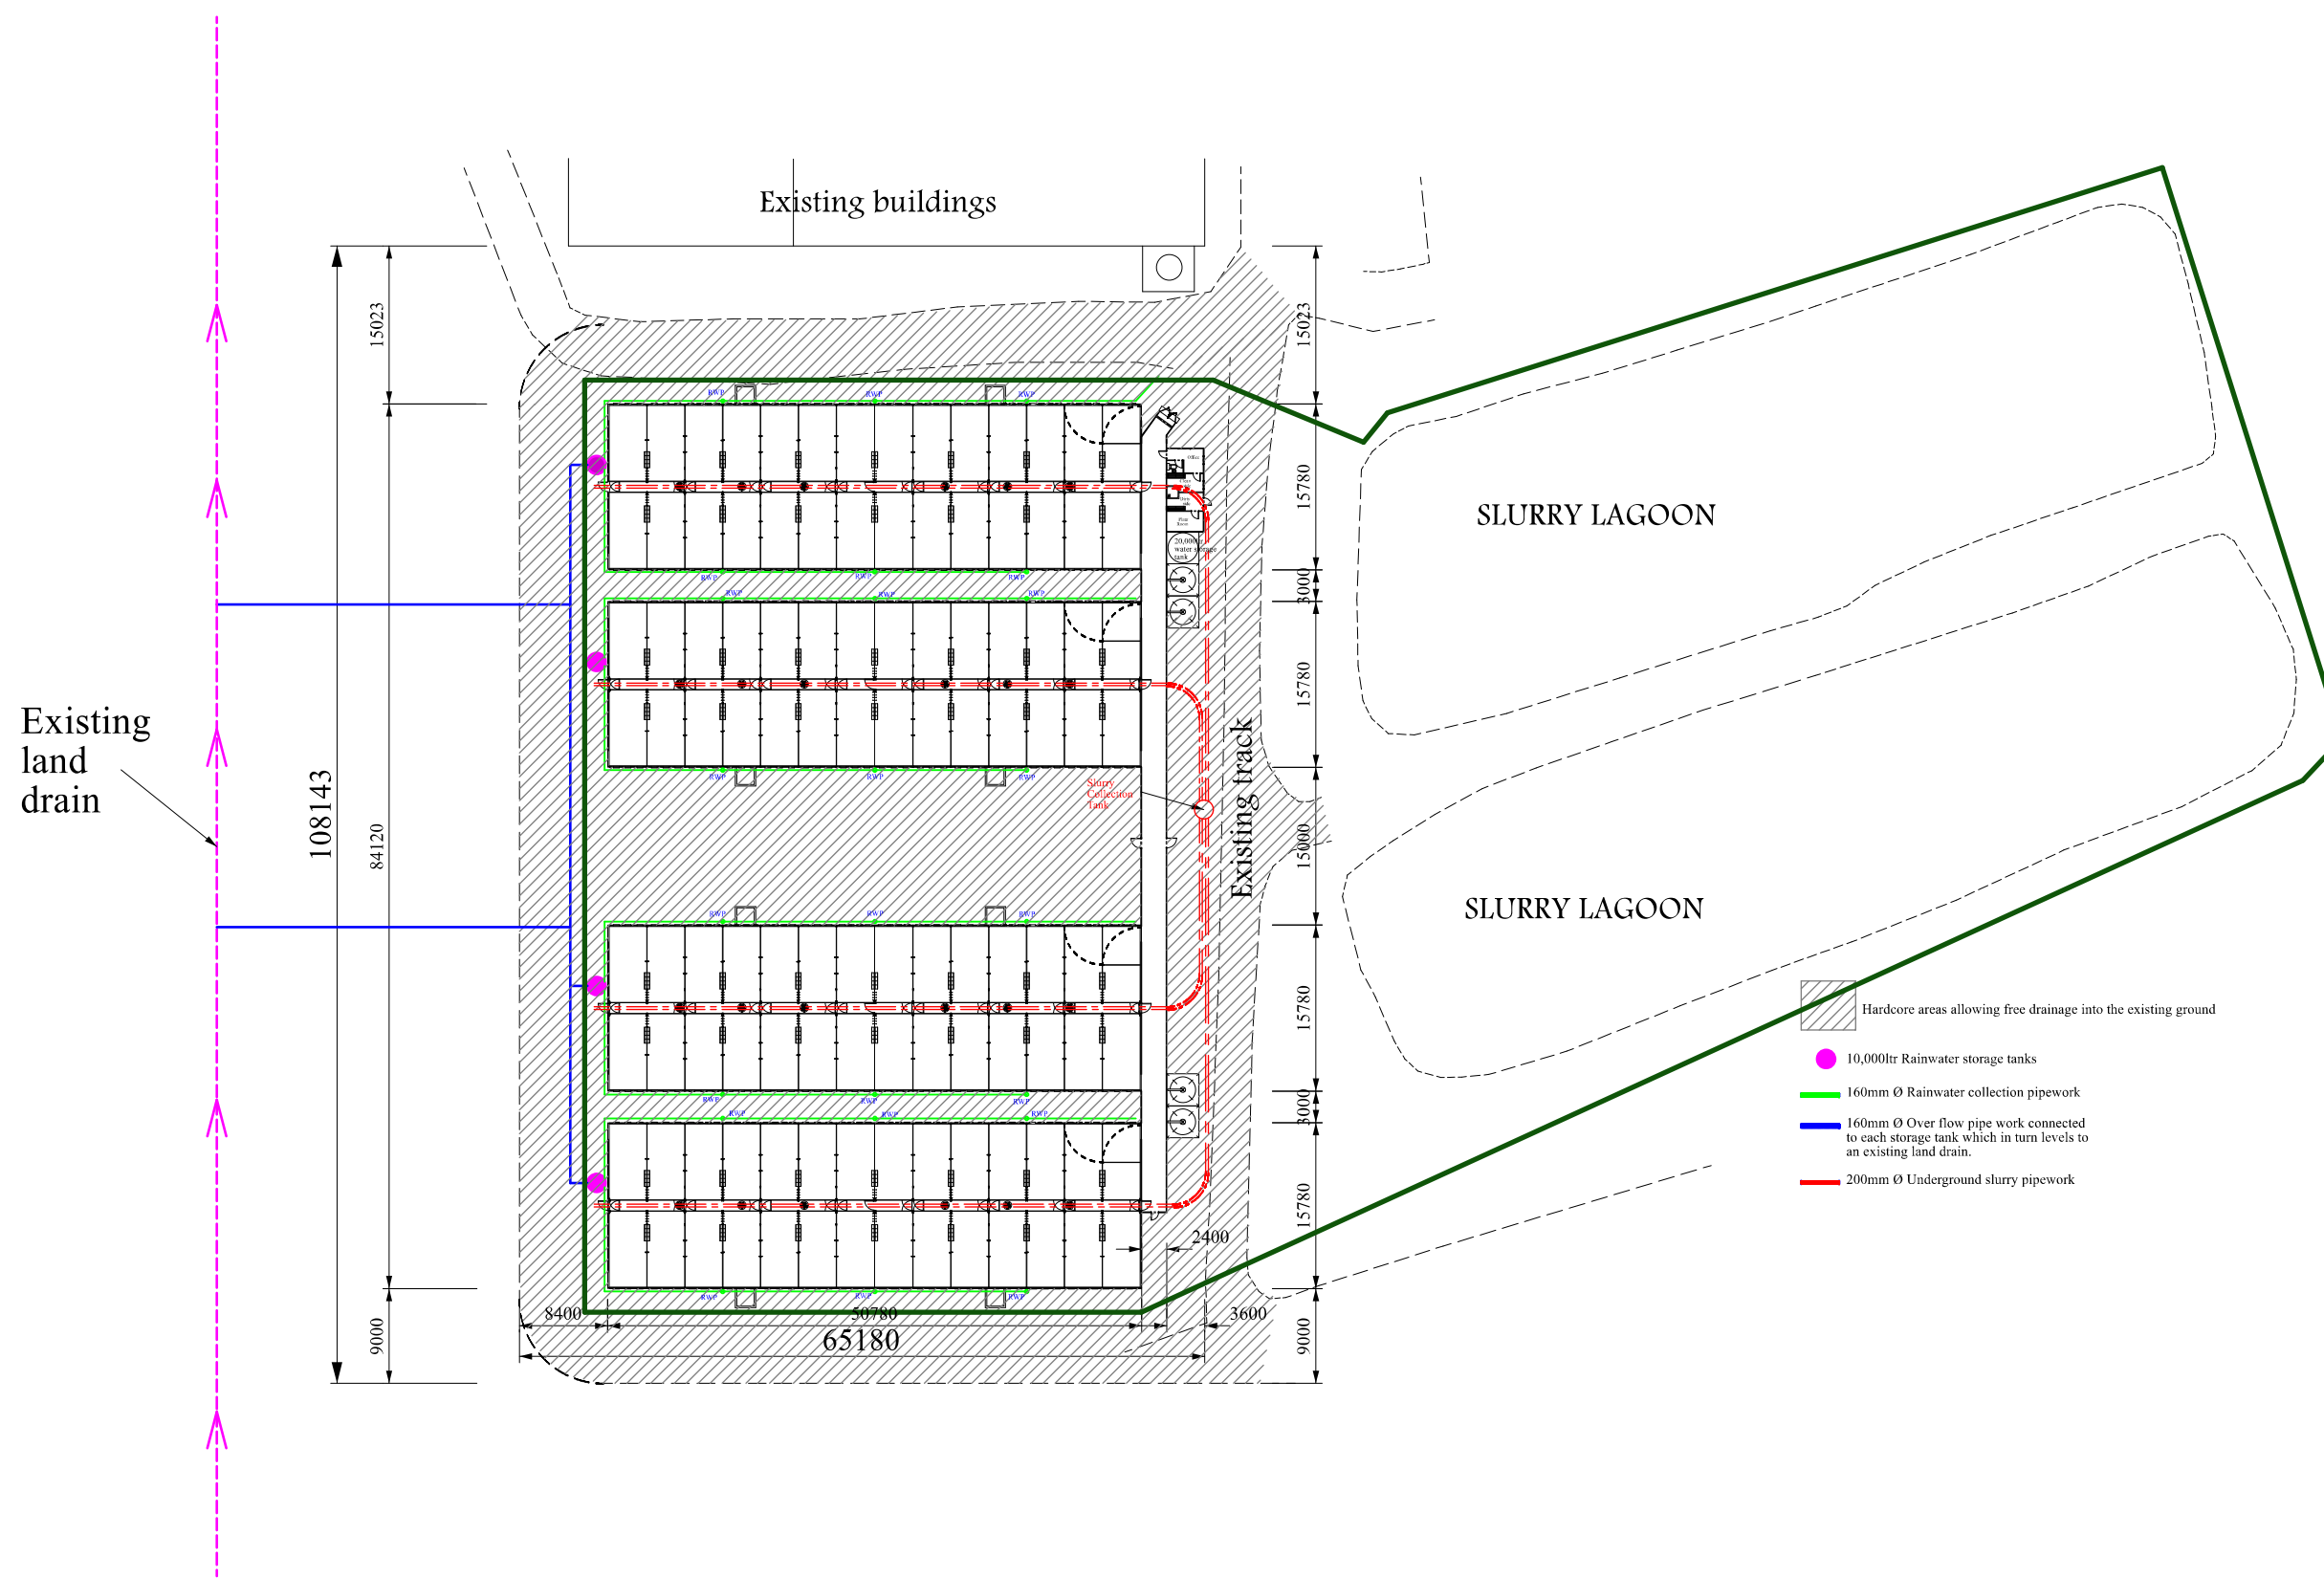

AM Warkup Ltd,
Aerodrome Works,
Lissett, Drifffield,
East Yorkshire YO25 8PY
Tel: +44 (0) 1262 468666
Fax: +44 (0) 1262 468656
e-mail: amwarkup@amwarkup.co.uk
web: www.amwarkup.co.uk

Client
Mr M Atkinson

Project detail
Proposed site plan

Project address

scale / paper
1:500 / A2

date
15-5-19

revision
B:- RW drainage added

job No

drawn
A. Addy

drwg.No
7736-1

revision suffix

| | |
|--|--|
| | |
| | |

COPYRIGHT
This drawing is the property
of A.M.Warkup Ltd. It must not
be reproduced in part or in whole
without the written permission
of A.M.Warkup Ltd.