


Appendix 4 Site layout, drainage and emissions

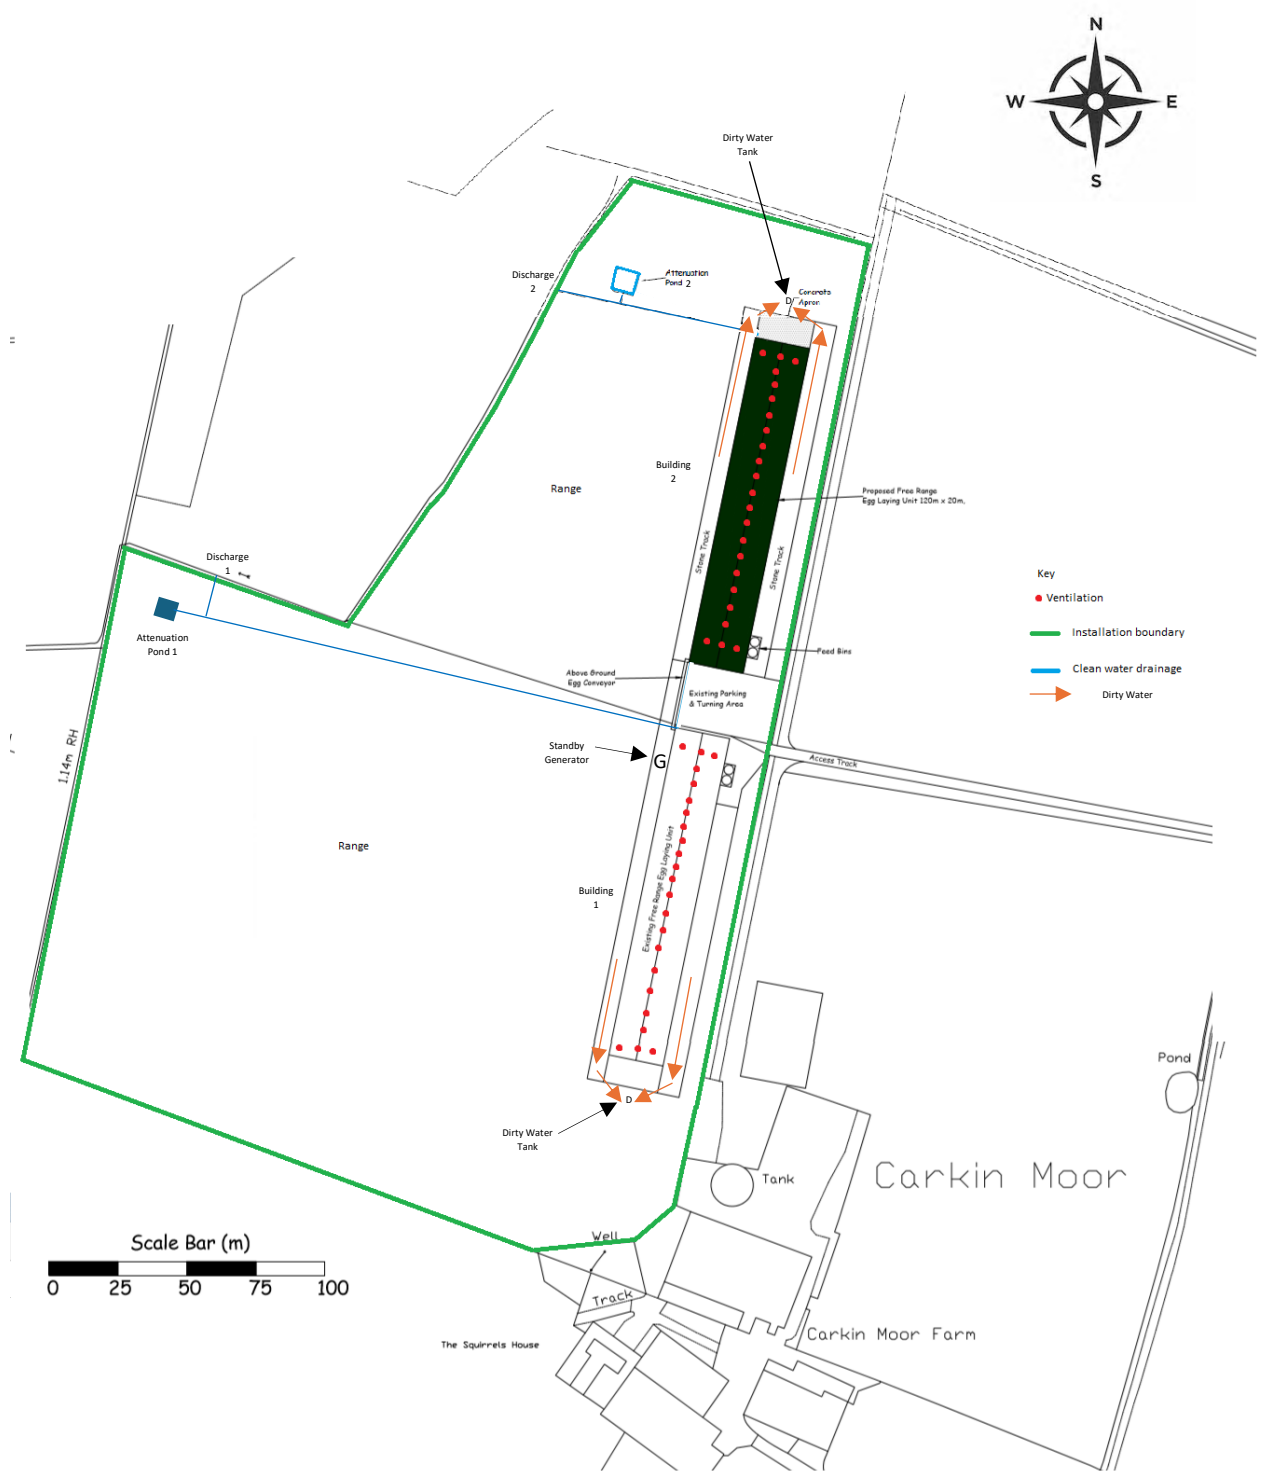

- Key
- Ventilation
 - Installation boundary
 - Clean water drainage
 - Dirty Water

