




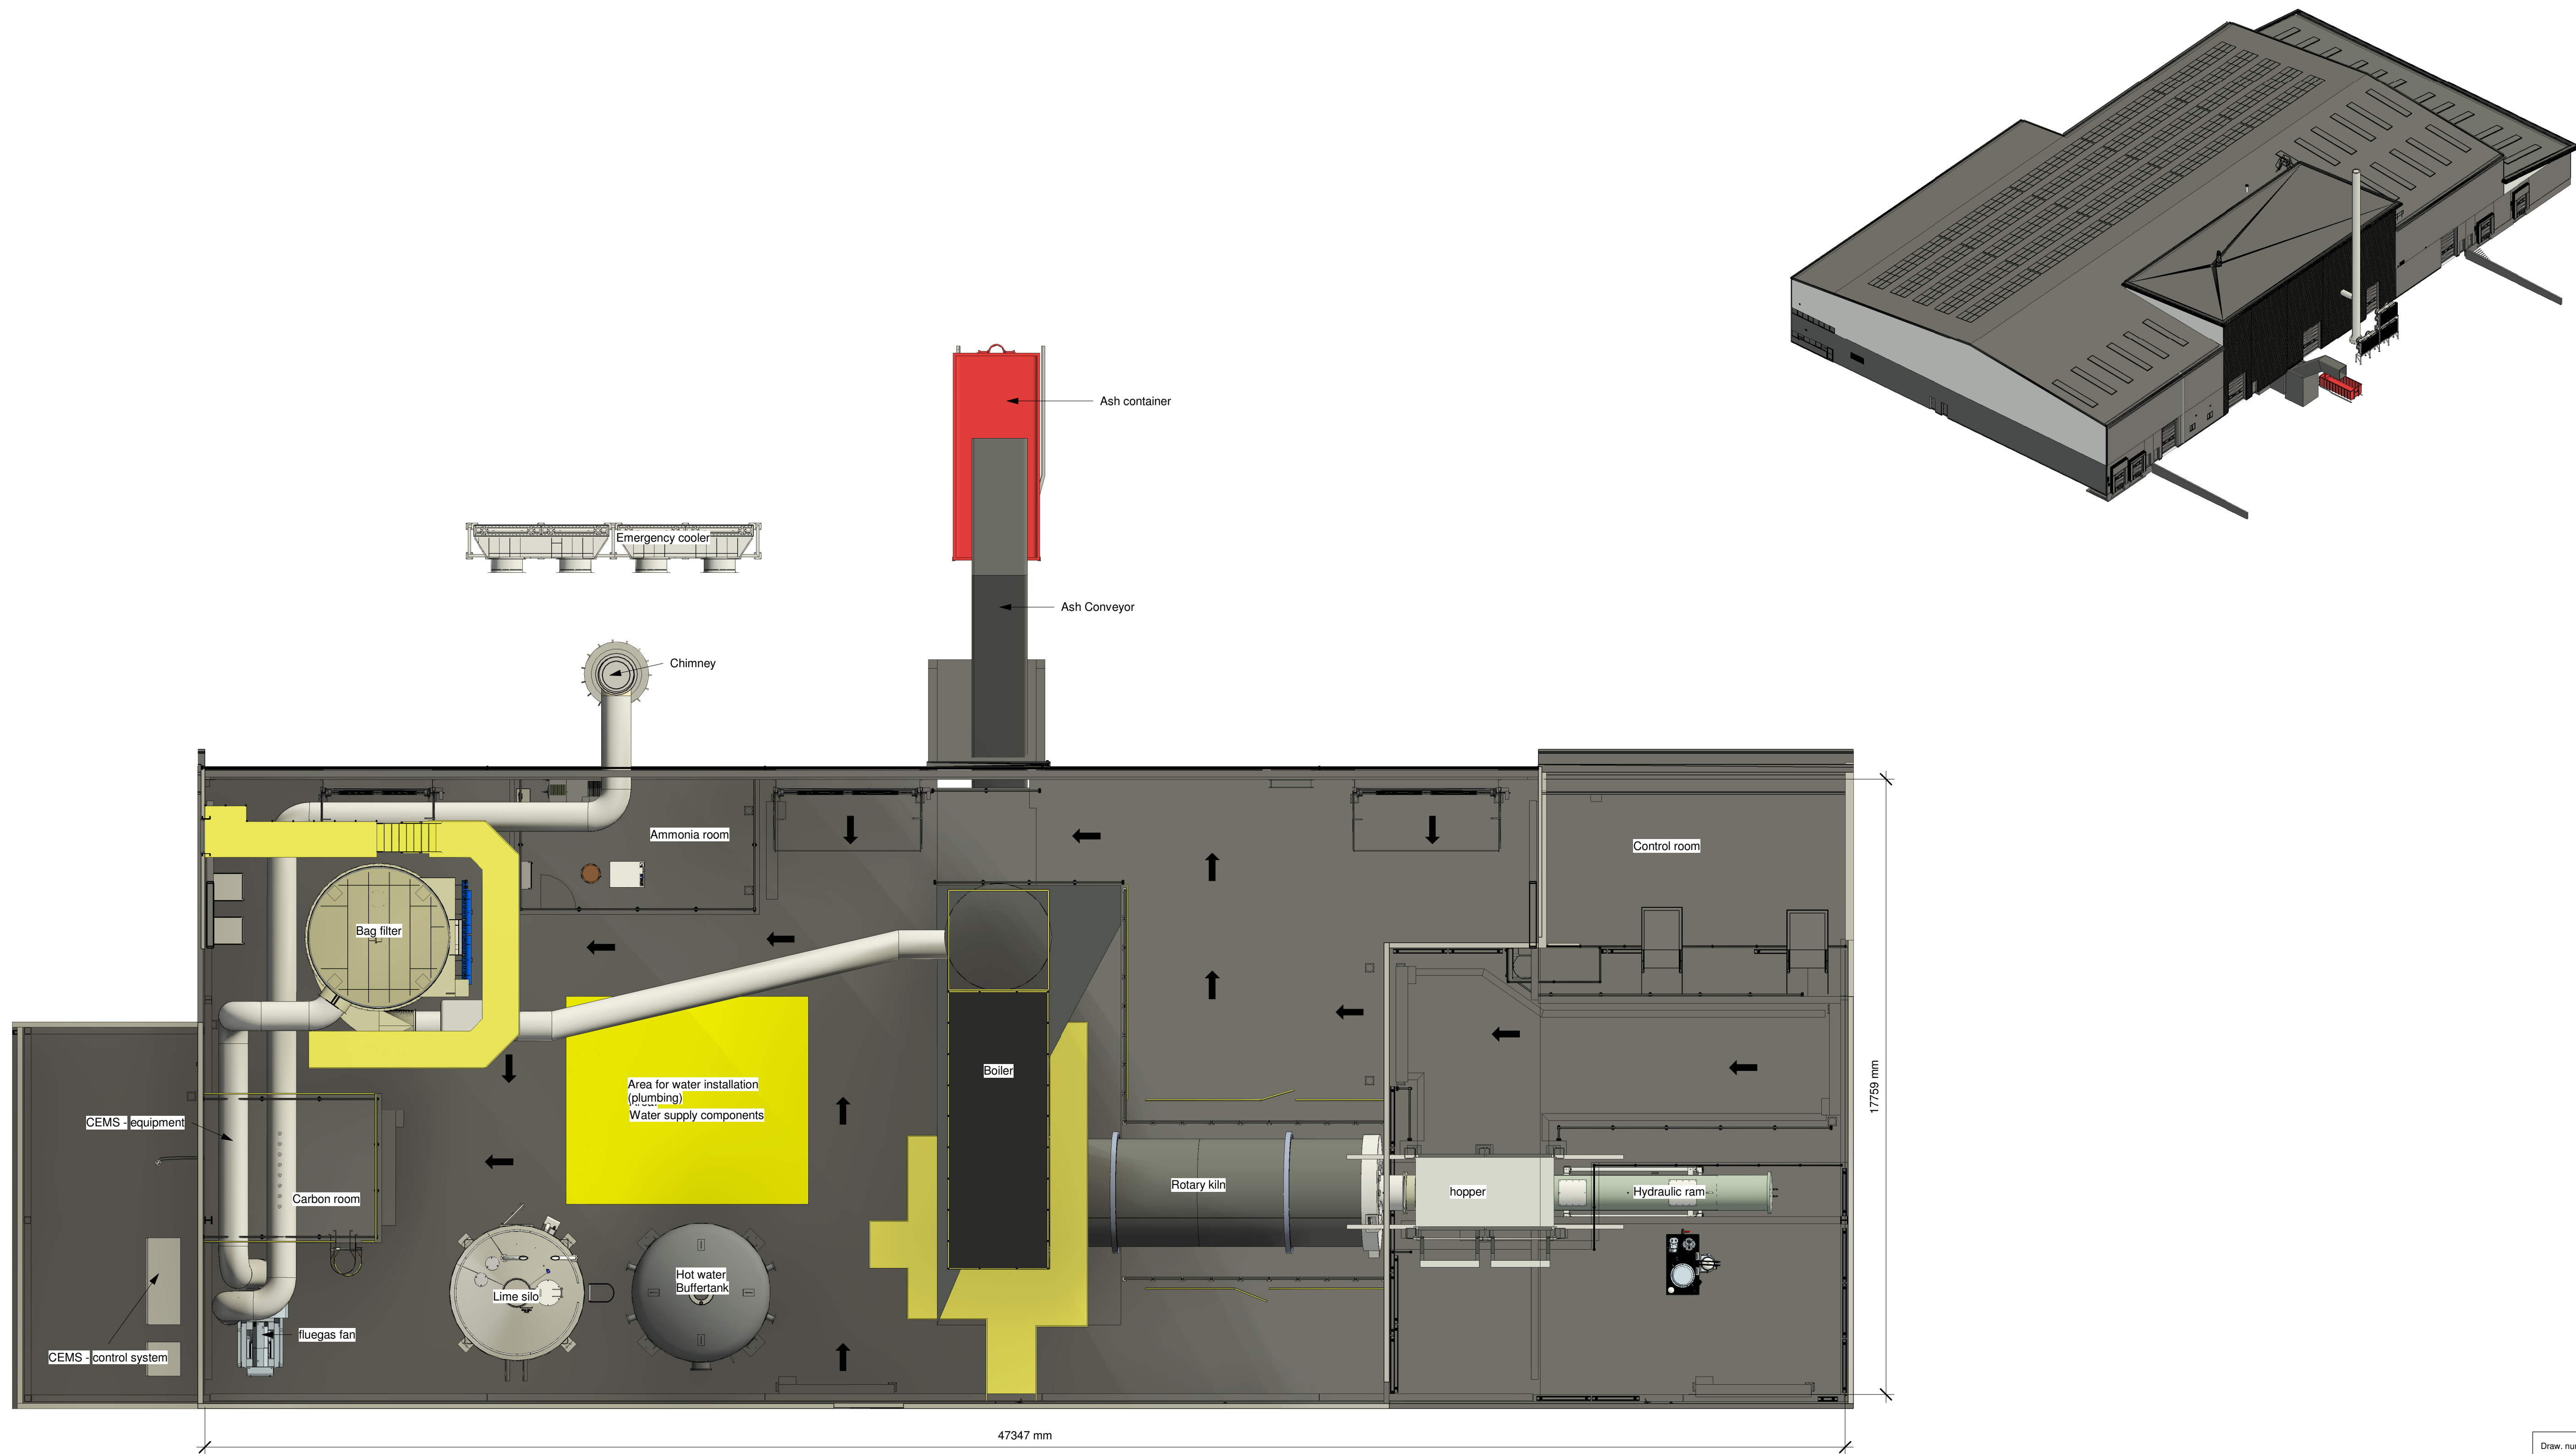

Draw. number.		Rev.	
6001		C	
Merchant Park			
Scale 1:1			
0 10 20 30 40 50 60			
Elevations are given in meters - Measurements in mm			
Rev.	Rev. date	Revision Includes	
Emne			
NH_3D_Above			
Measure		1:100	Case number 2023150
Fase	Project Status	Date	08-08-2024
Drw	NM	Contr. KK	Apr. CH A1
		Northeast AS Ribevej 4 6950 Ringkøbing	

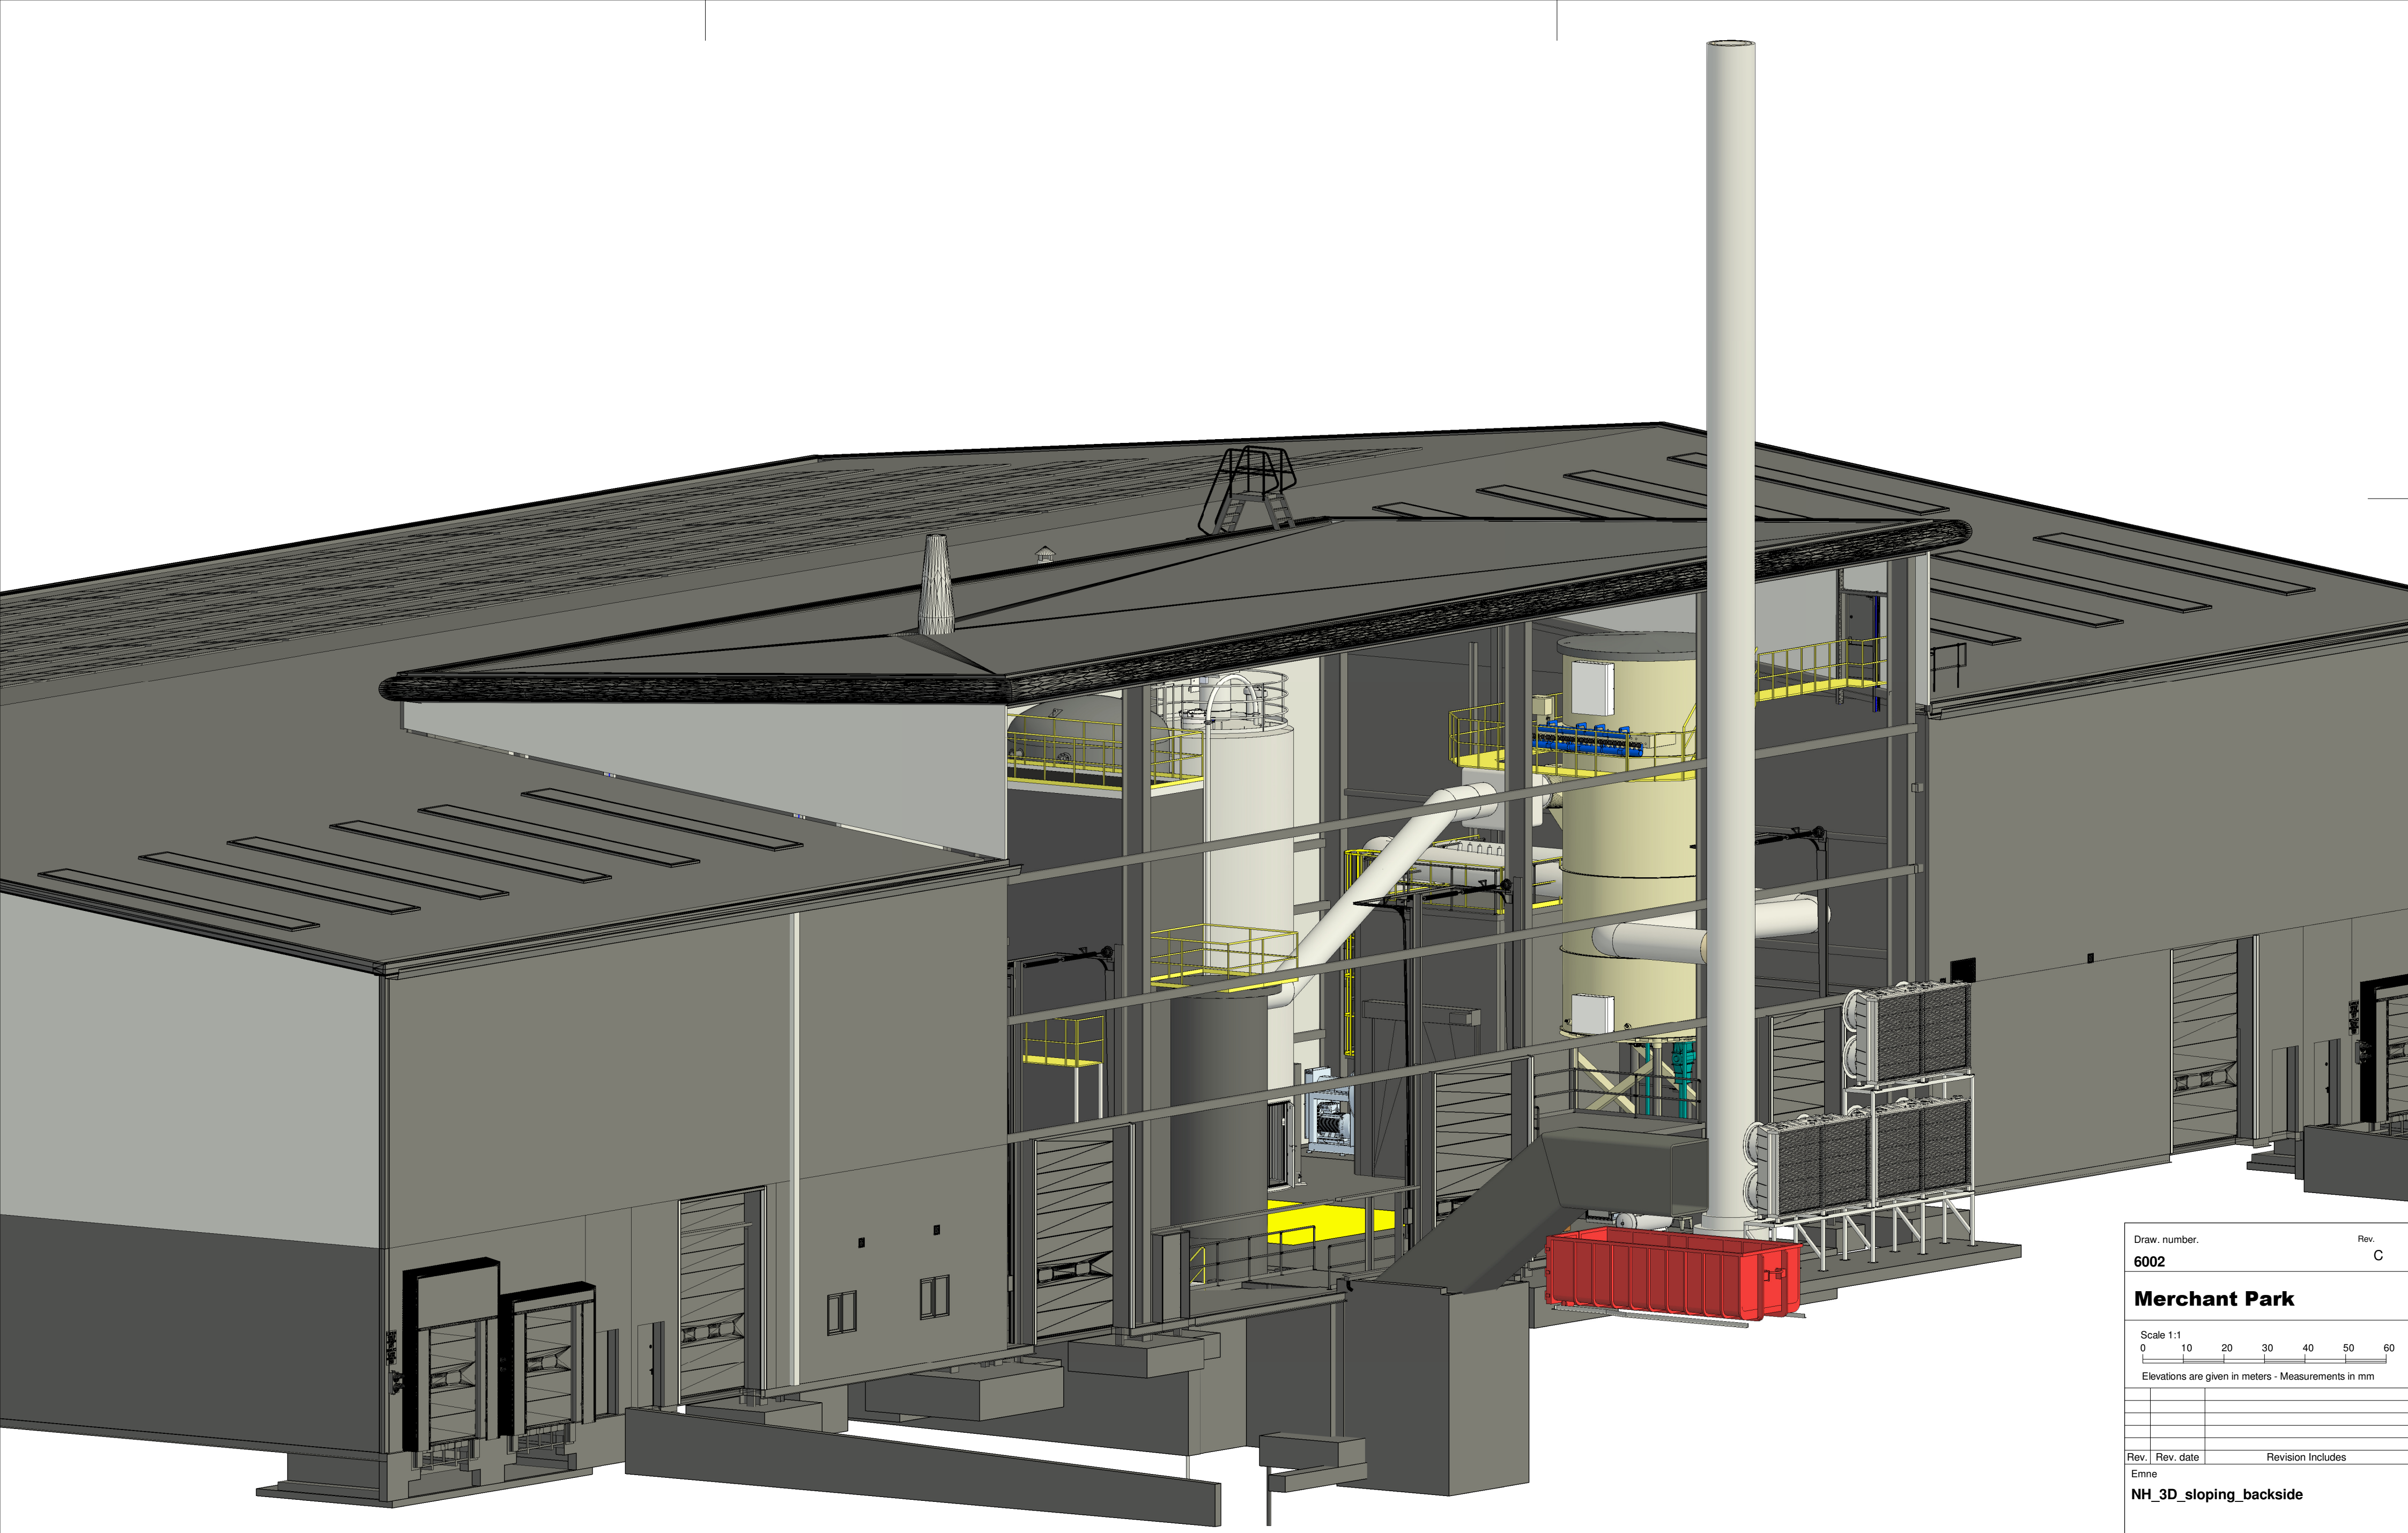

Draw. number.				Rev.							
6002				C							
Merchant Park											
Scale 1:1											
0102030405060											
Elevations are given in meters - Measurements in mm											
Rev.		Rev. date		Revision Includes							
Ernne											
NH_3D_sloping_backside											
Measure				Case number		2023150					
Fase		Project Status		Date		08/08/24					
Drw	NM	Contr.	KK	Apr.	CH	A2					

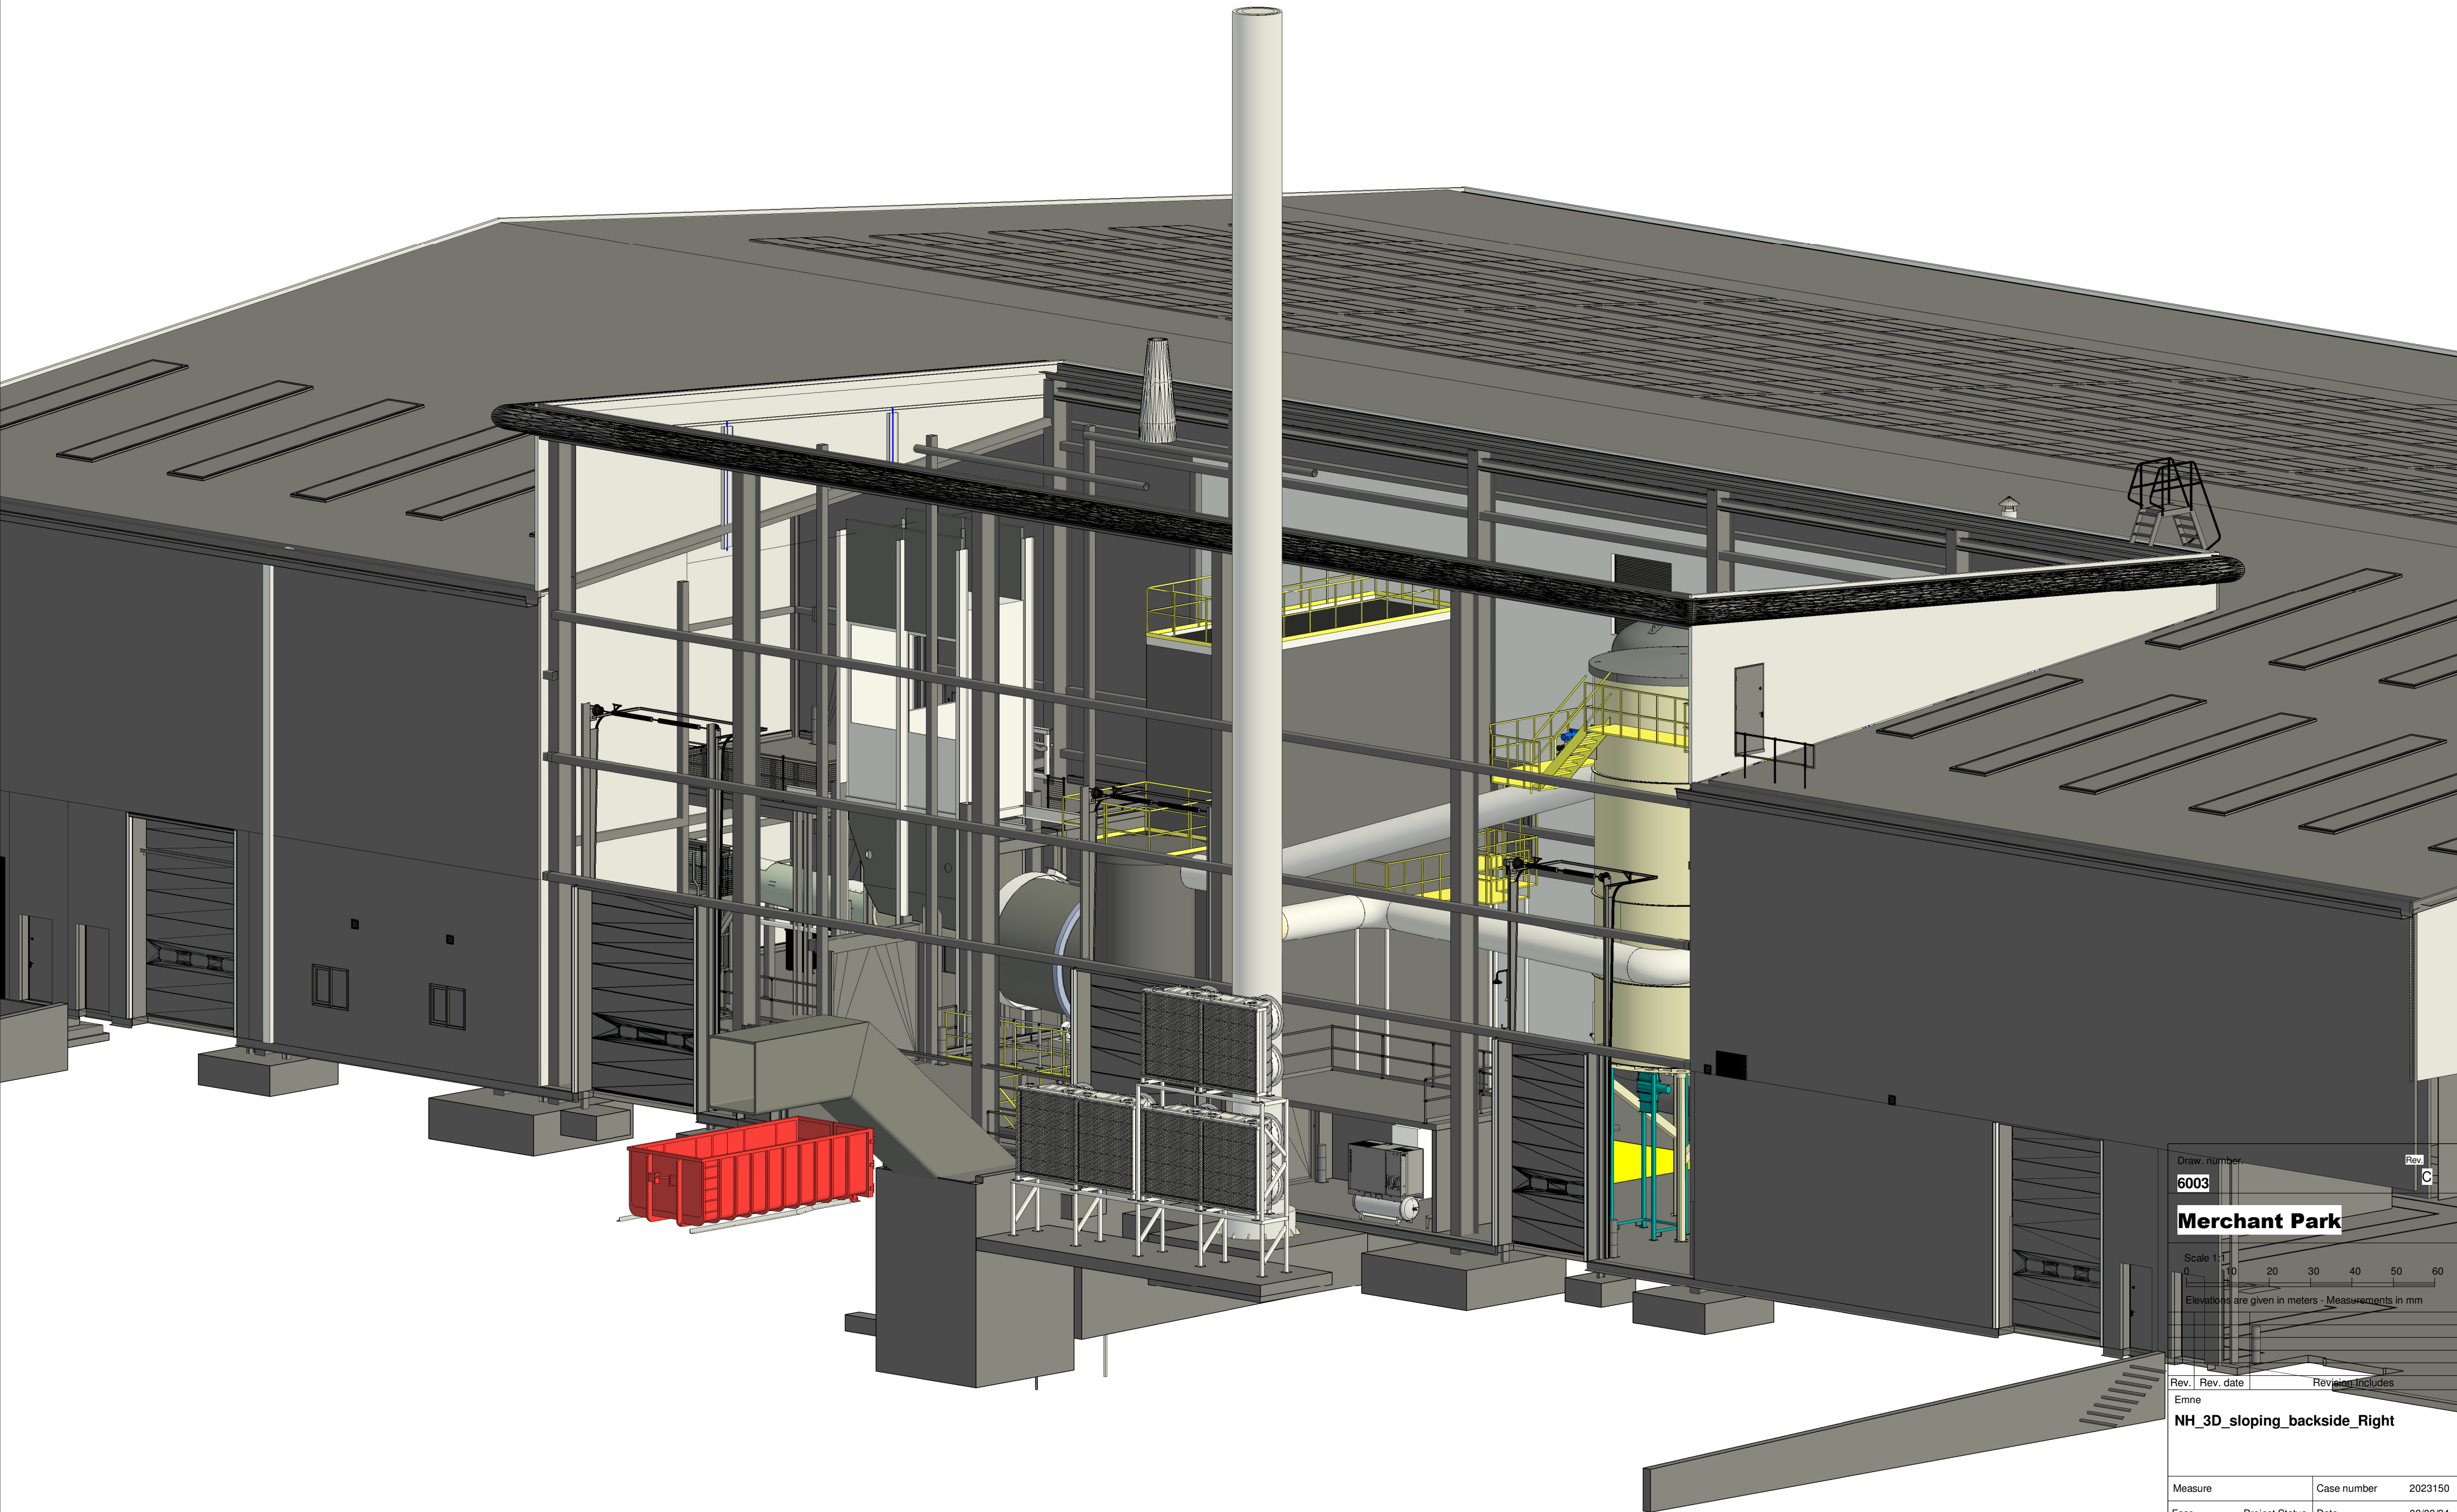

Draw. number
6003


Merchant Park

Scale 1:1
0 10 20 30 40 50 60
Elevations are given in meters - Measurements in mm

Rev. Rev. date Revision includes
Ernne

NH_3D_sloping_backside_Right

Measure	Case number	2023150
Fase	Project Status	Date 08/08/24
Drw NM	Contr. KK	Apr. CH A2

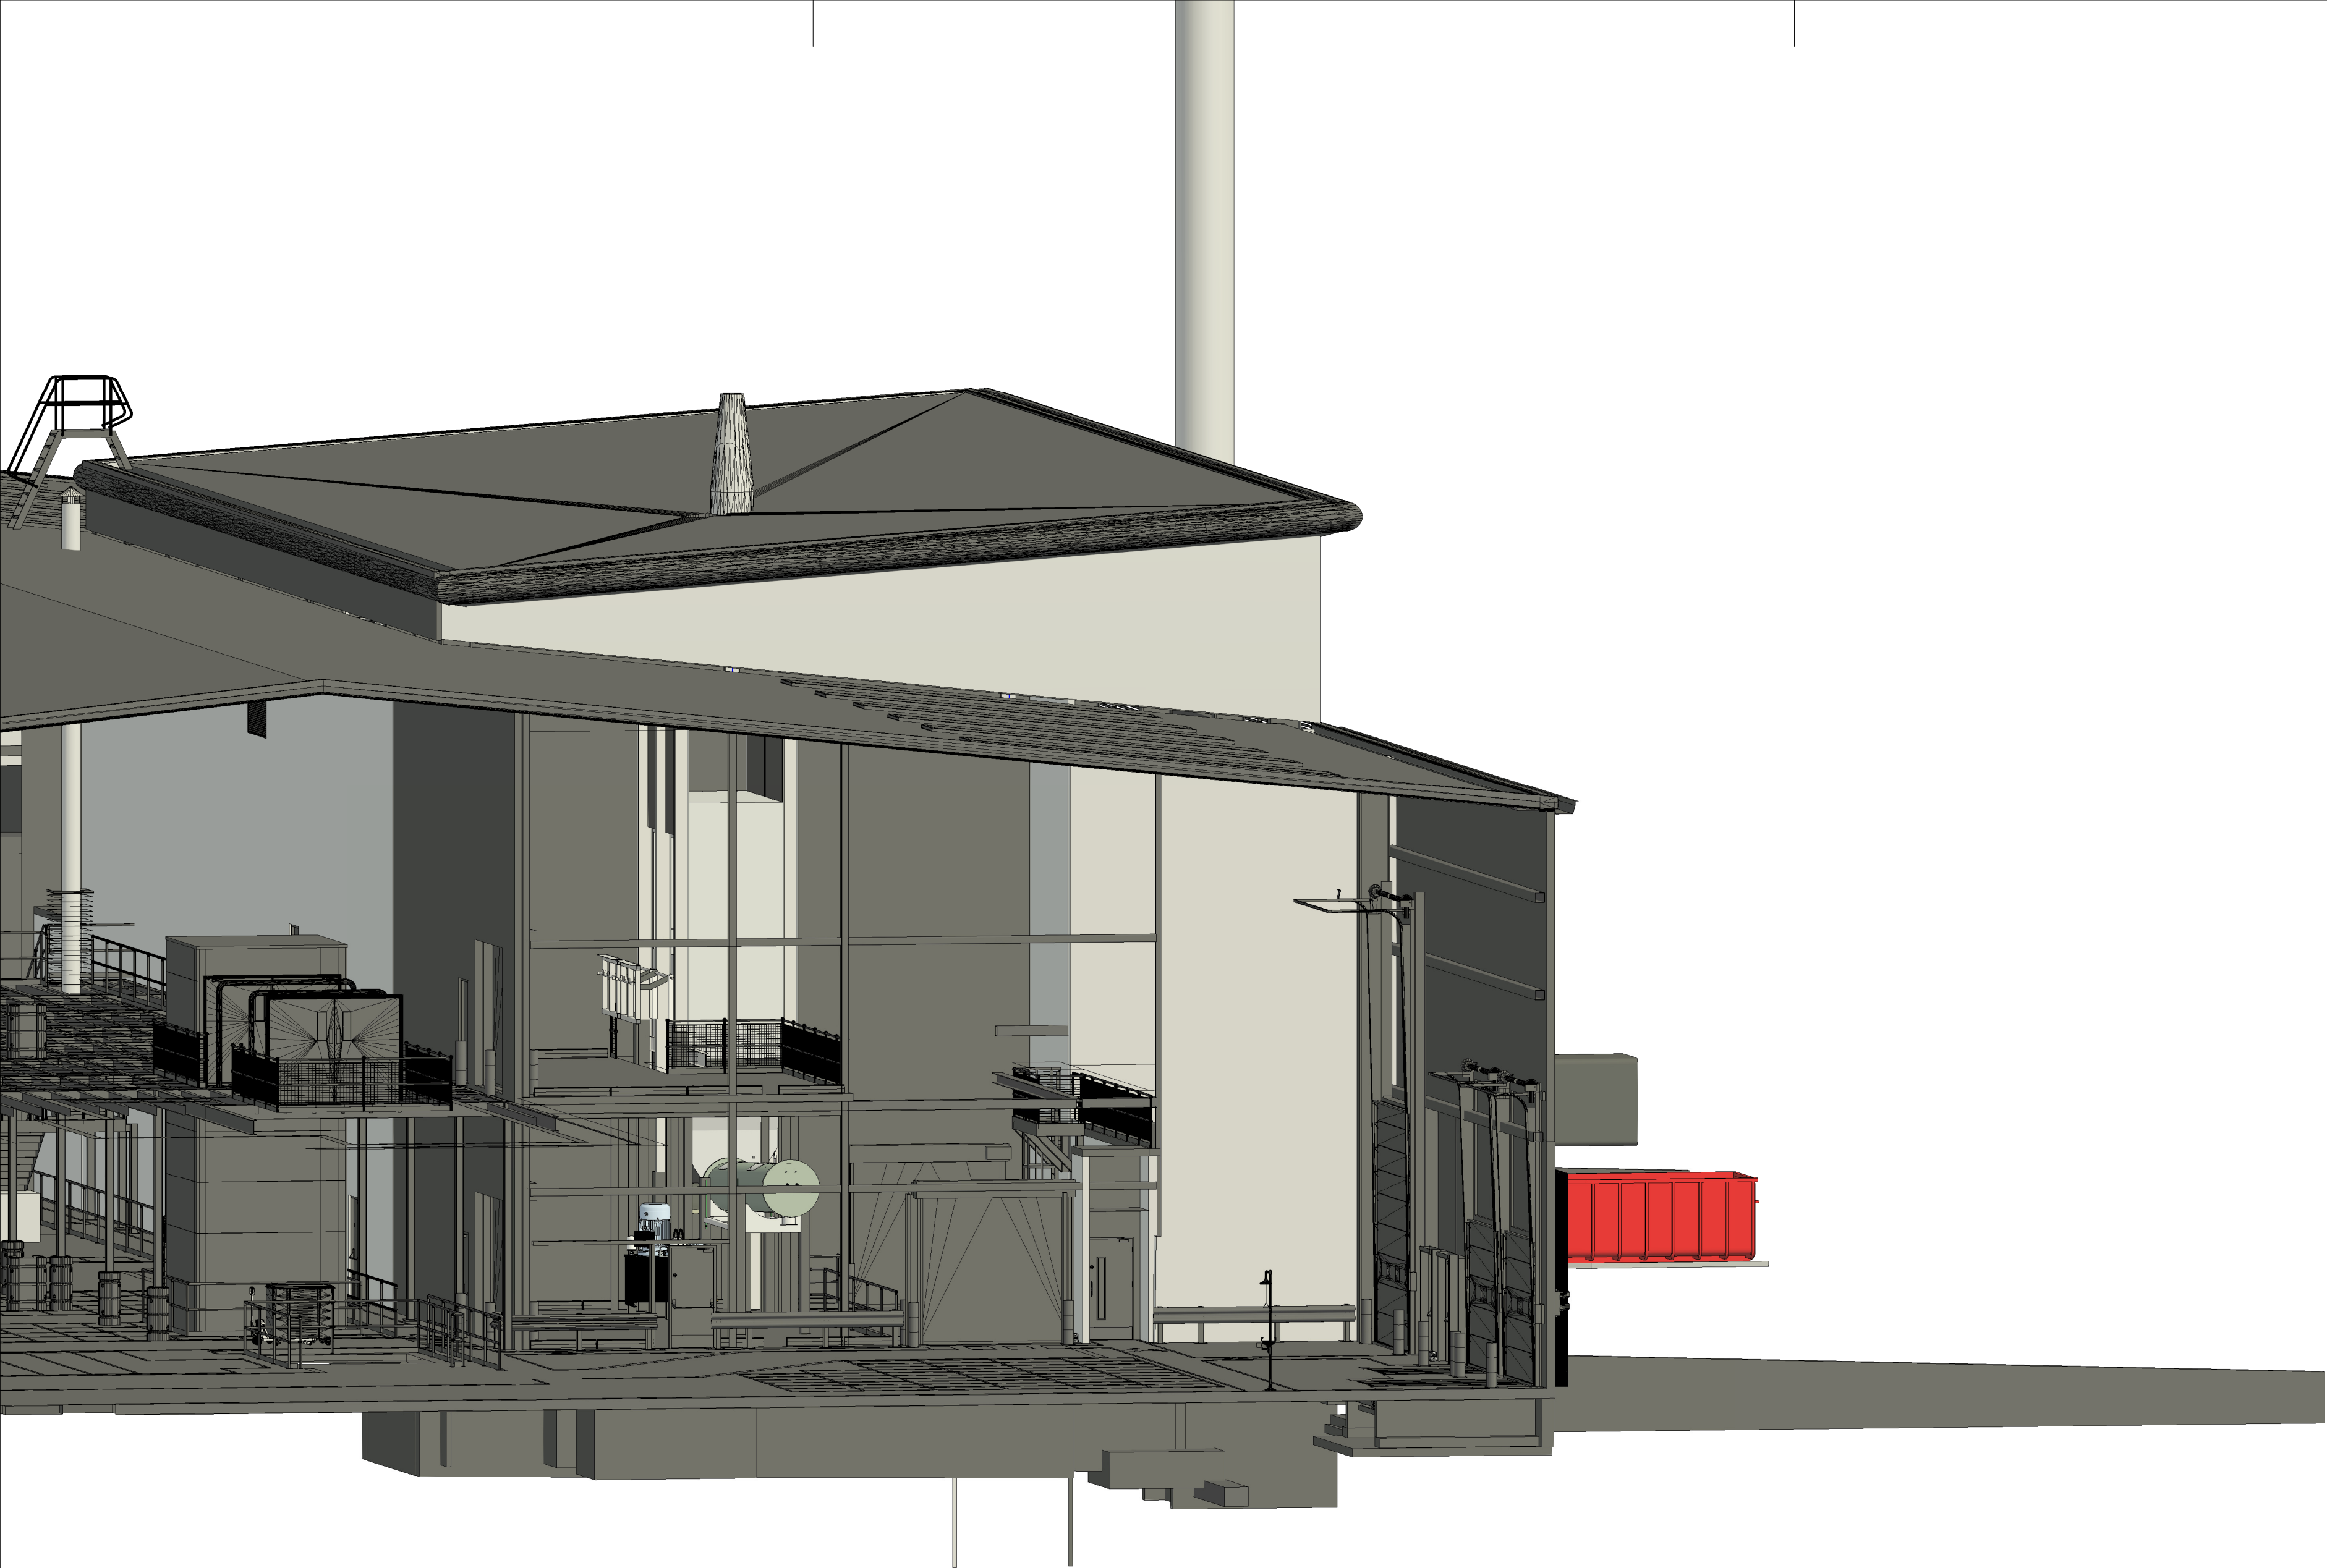

Draw. number. 6004 Rev. B


Merchant Park

Scale 1:1
0 10 20 30 40 50 60
Elevations are given in meters - Measurements in mm


Rev. Rev. date Revision Includes

Emne
NH_3D_Hopper_room

Measure		Case number	2023150
Fase	Project Status	Date	08/08/24
Drw	NM	Contr.	KK
		Apr.	CH
			A2

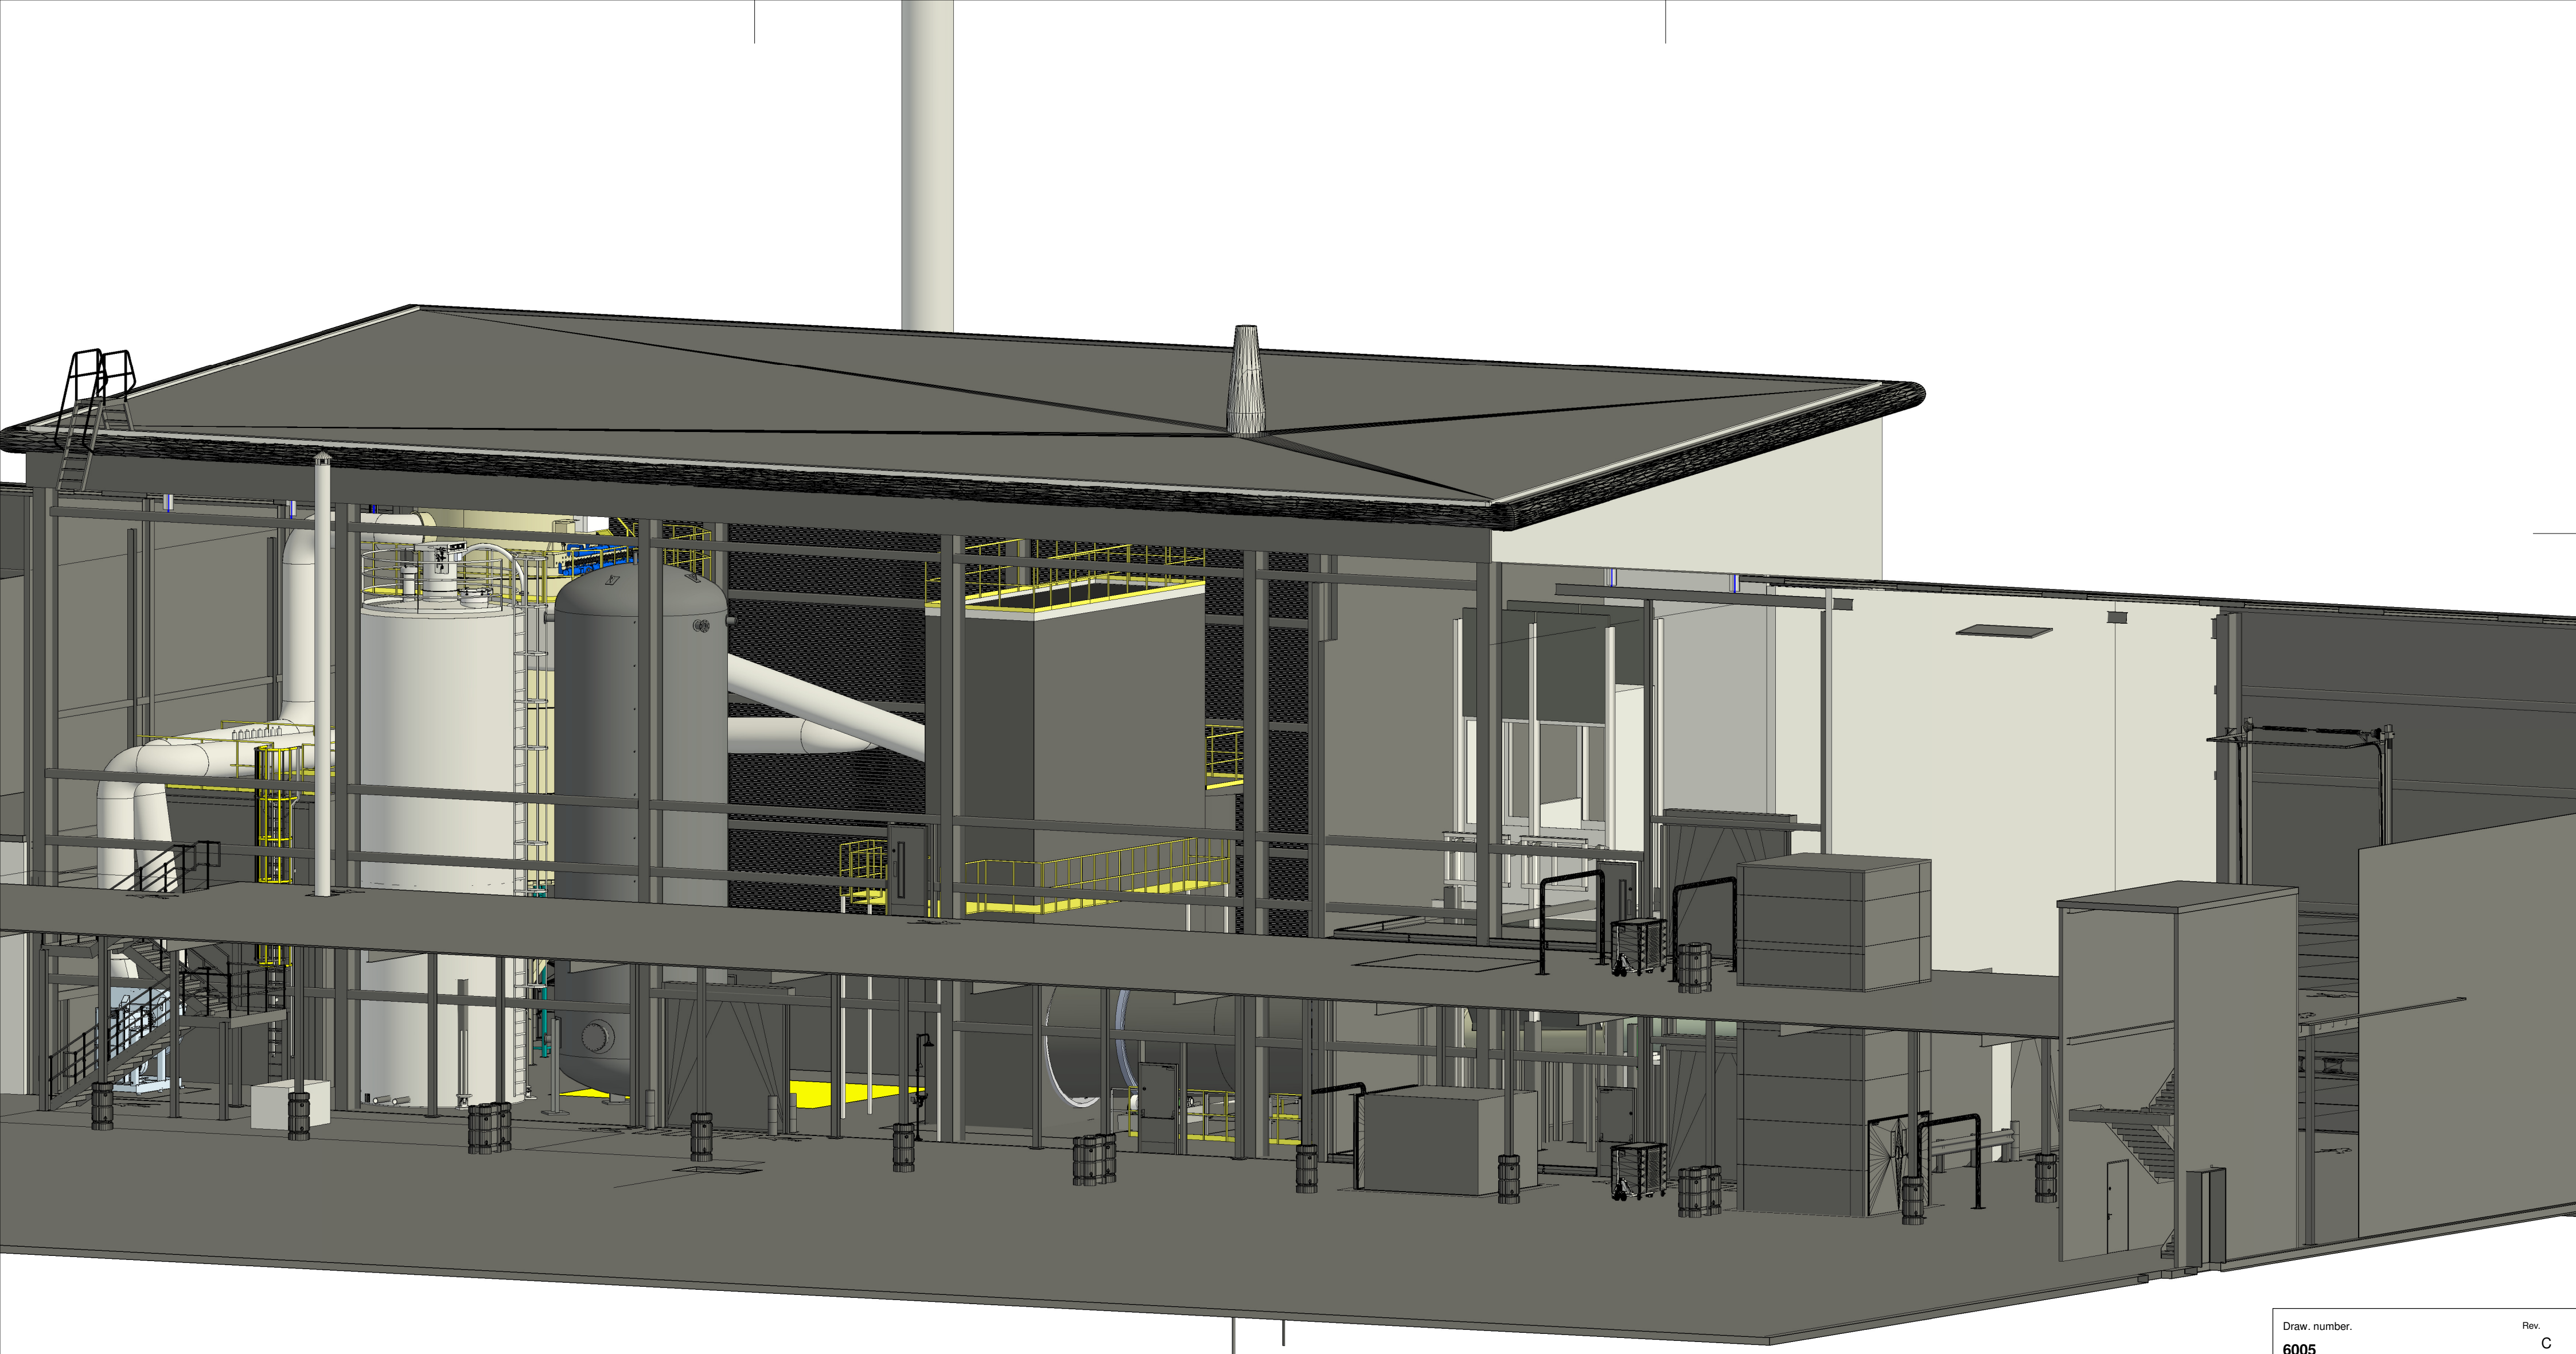


Draw. number.		Rev.	
6005		C	
Merchant Park			
Scale 1:1			
0 10 20 30 40 50 60			
Elevations are given in meters - Measurements in mm			
Rev.	Rev. date	Revision Includes	
Ernne			
NH_3D_From_Warehouse			
Measure		Case number	2023150
Fase	Project Status	Date	08/08/24
Drw	NM	Contr.	KK
		Apr.	CH
		A2	

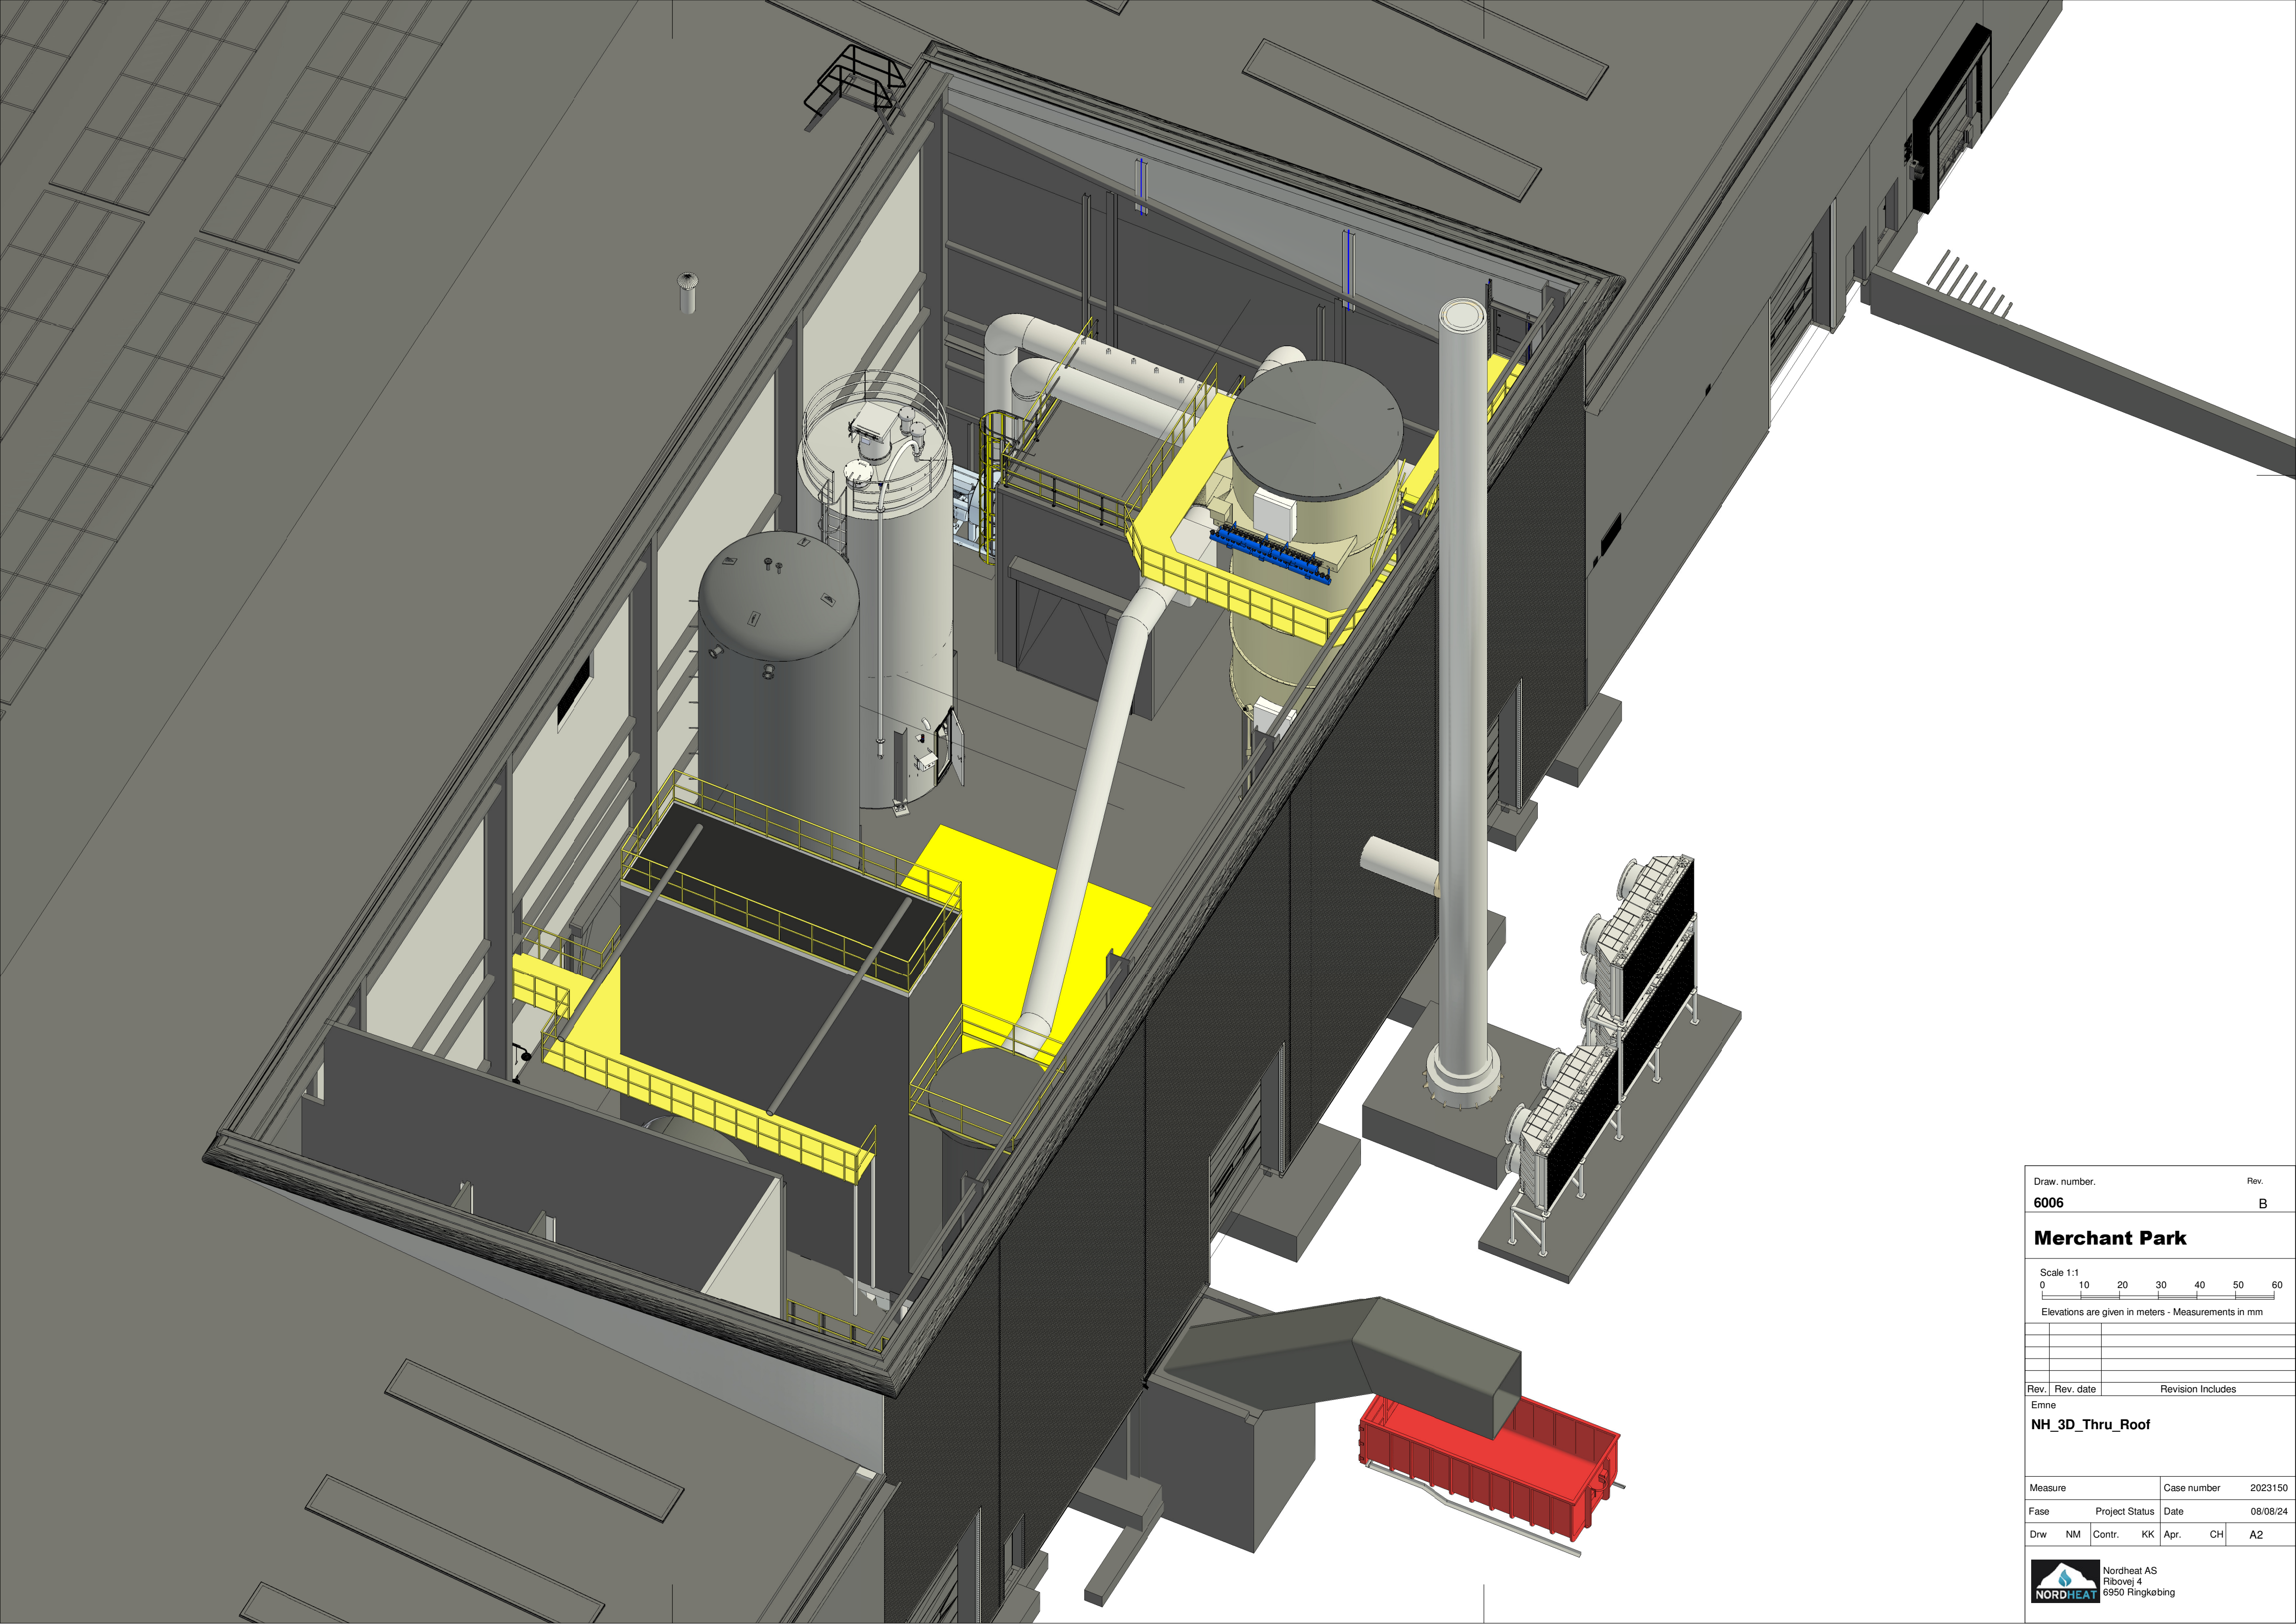

Draw. number.	Rev.
6006	B

Merchant Park

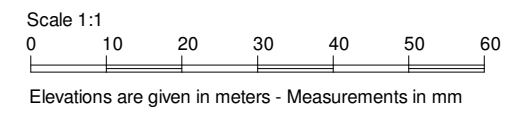

Rev.	Rev. date	Revision Includes

NH_3D_Thru_Roof

Measure				Case number			2023150
Fase				Project Status		Date	08/08/24
Drw	NM	Contr.	KK	Apr.	CH	A2	