



1:200

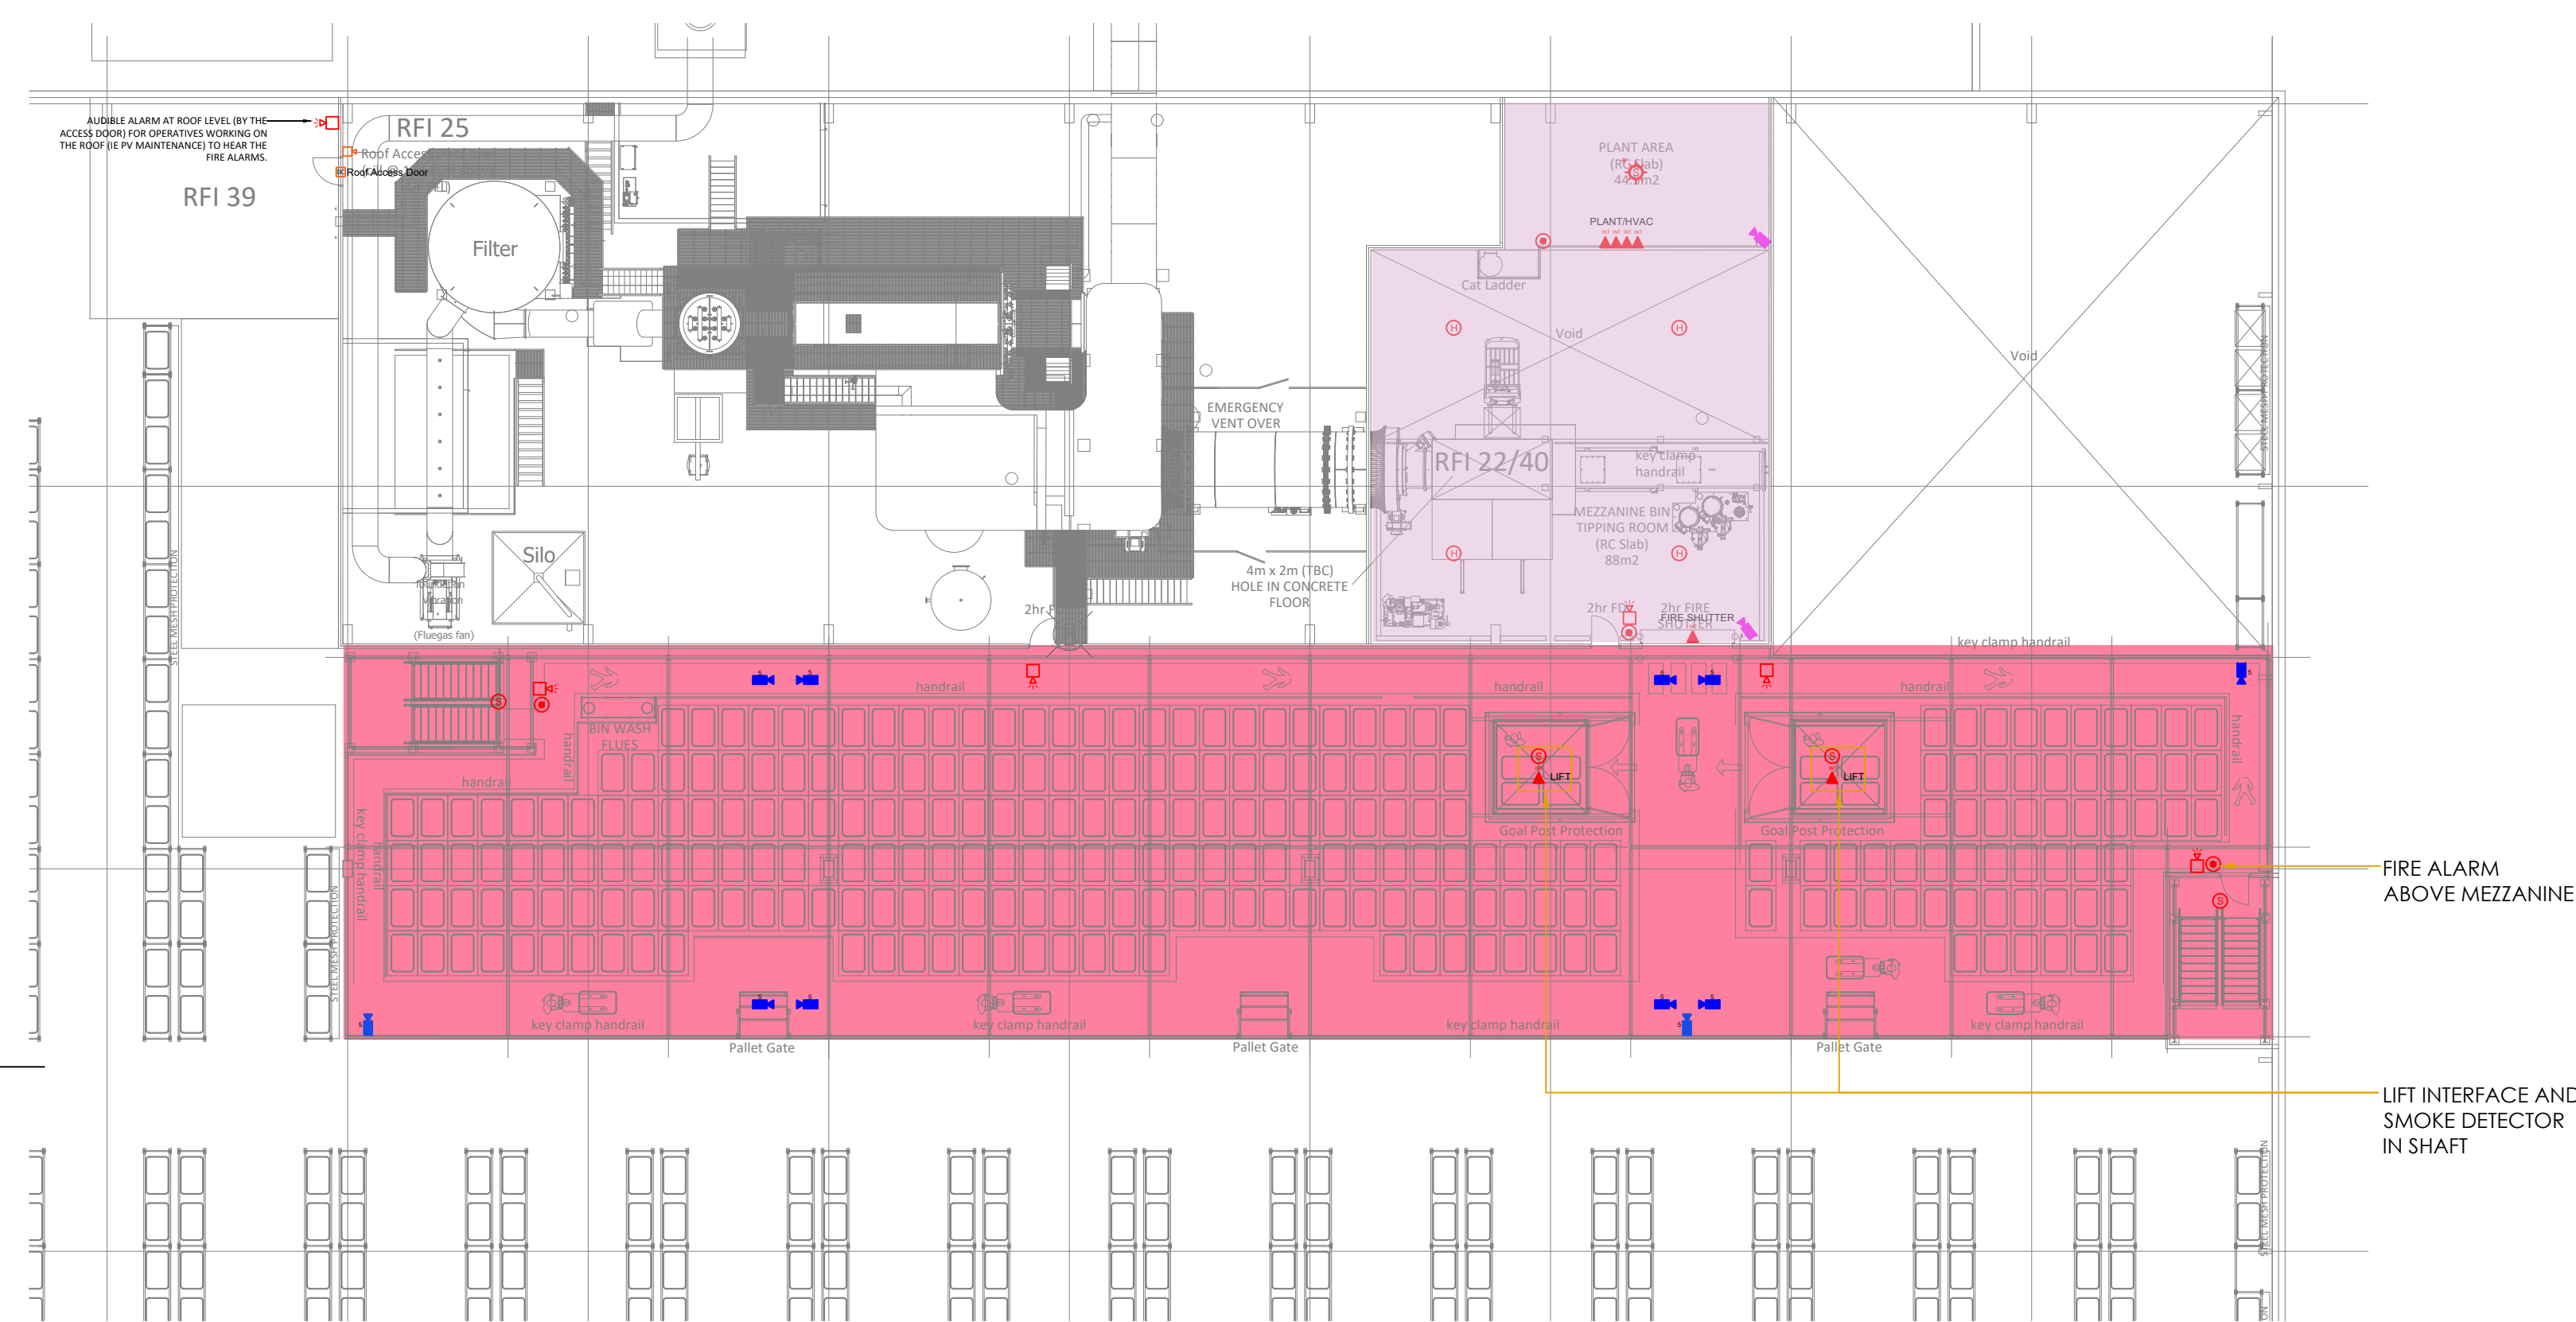

---

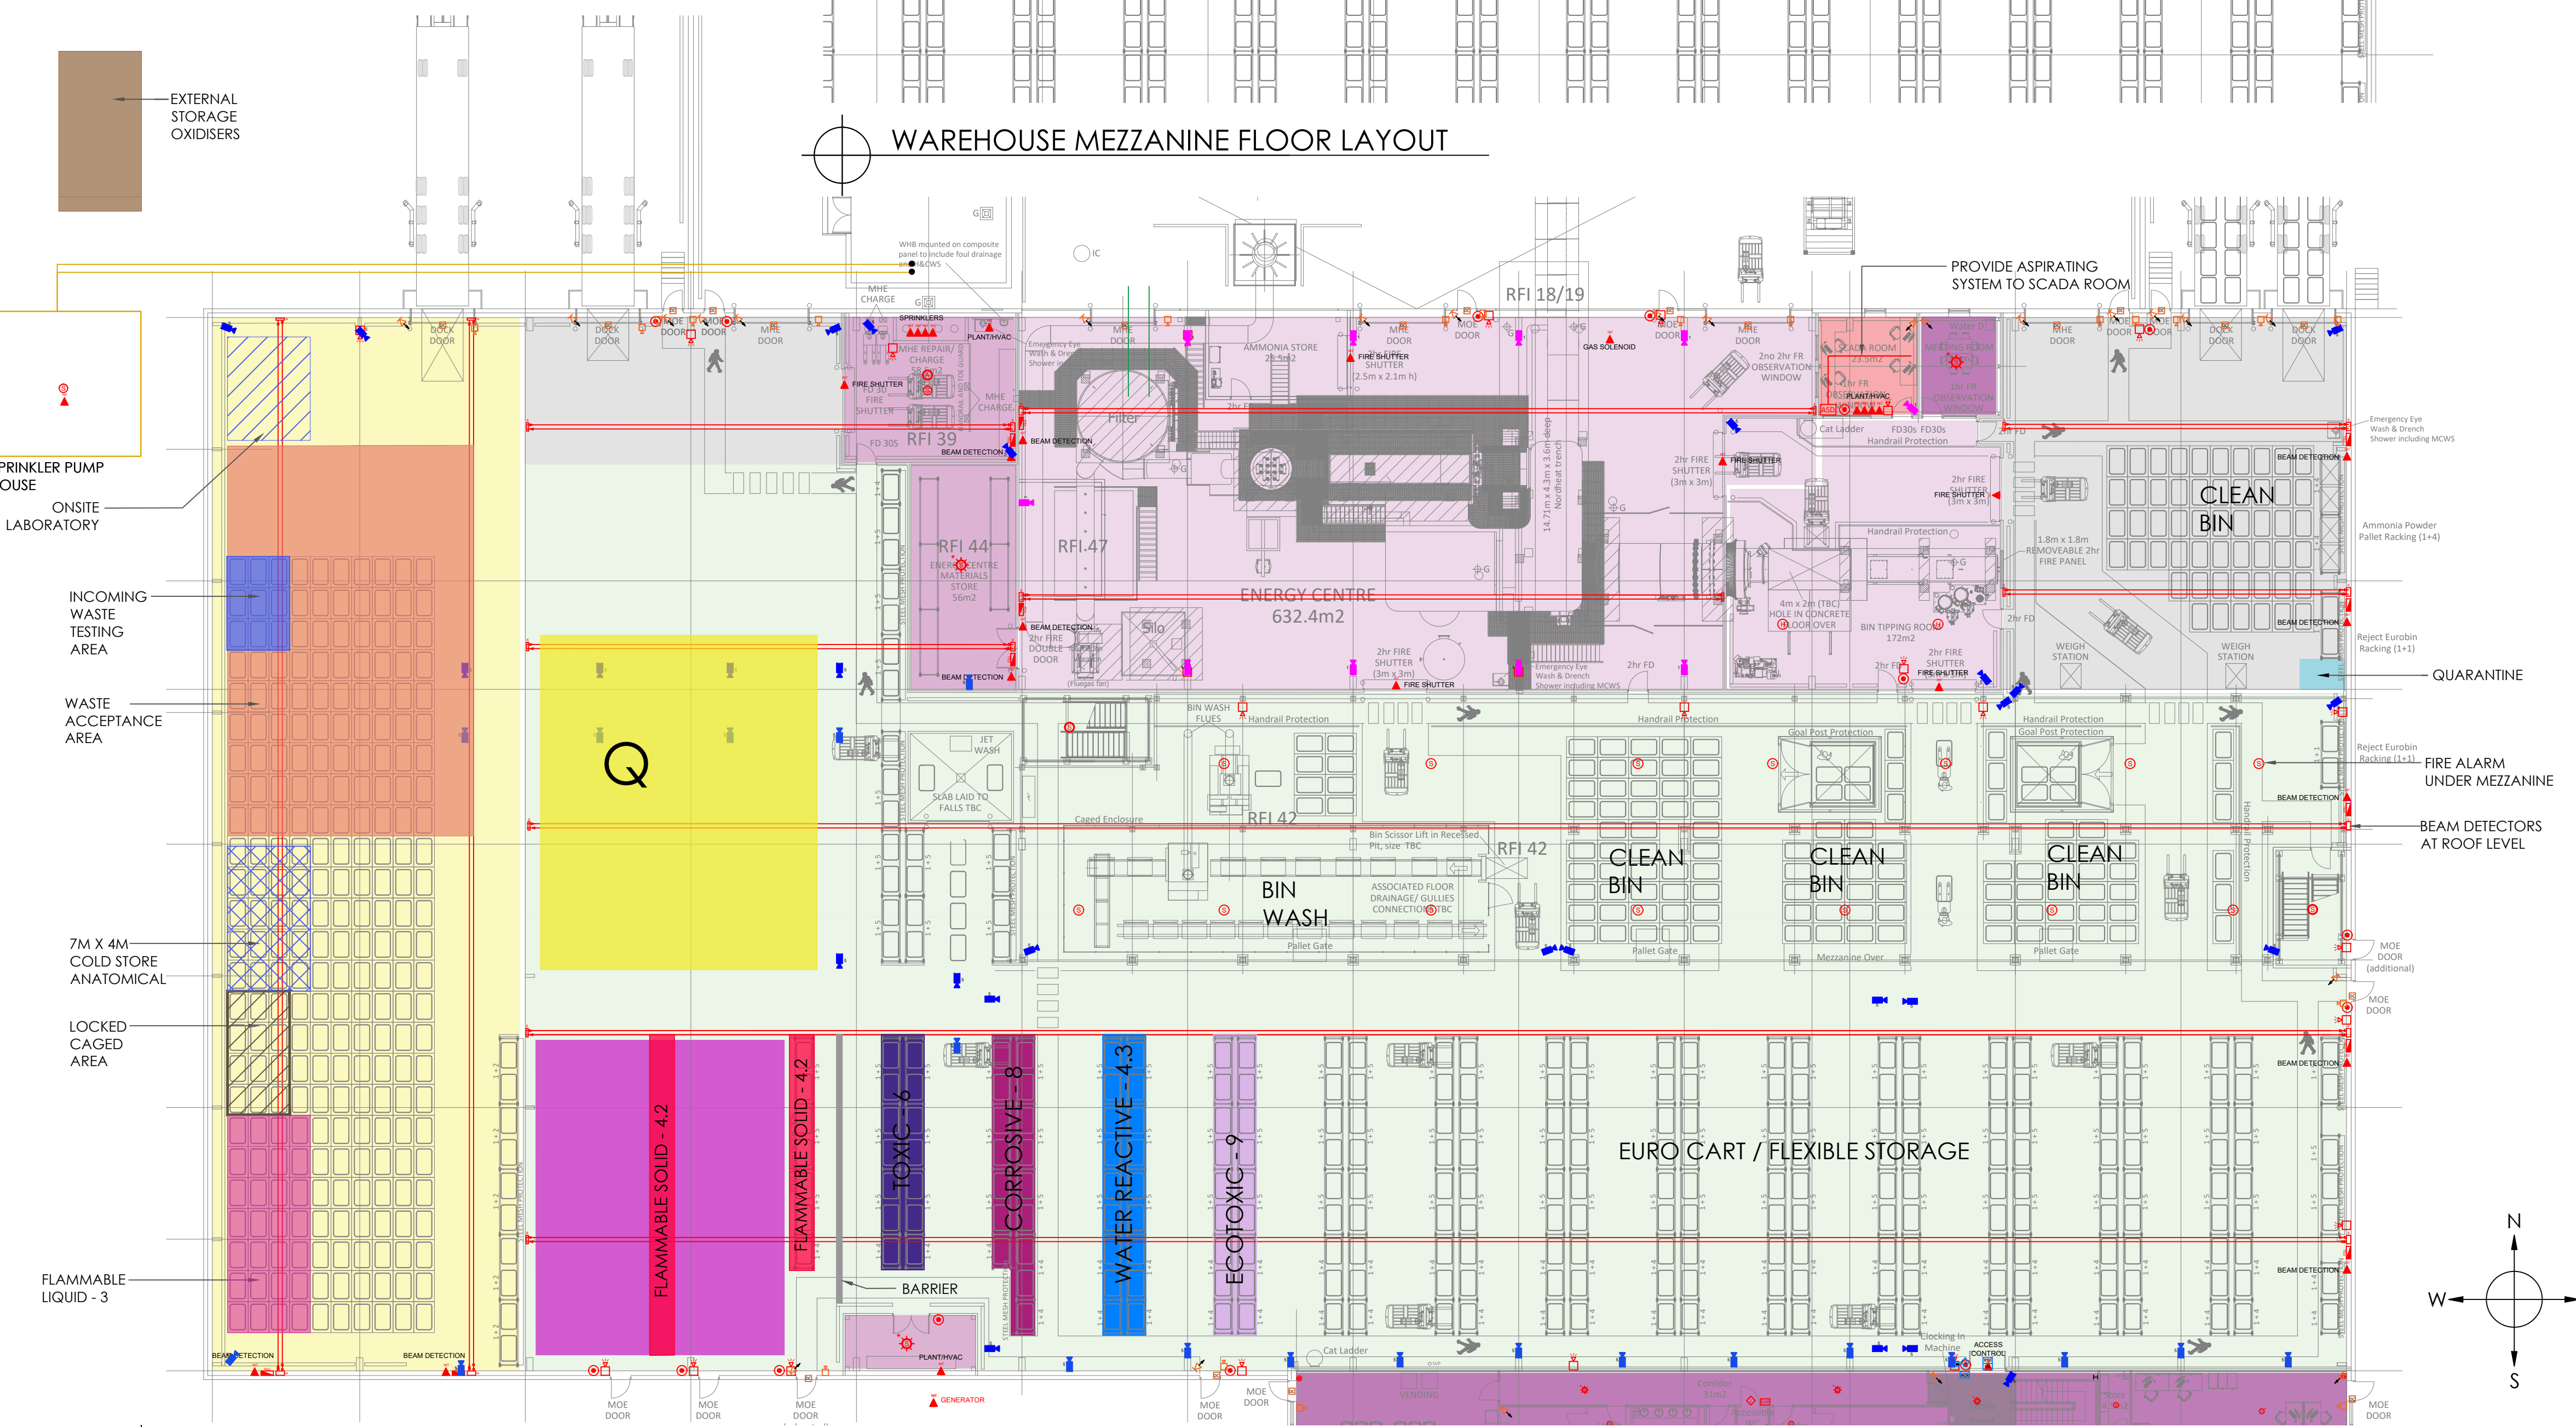

1:200

COMPOUND AREA TO BE USED FOR  
FLAMMABLE STORE IF REQUIRED , ALSO  
SPACE TO PUT REFRIGERATED UNITS /  
STORE

SCALE	DATE
1:200 @ A1 / 1:400 @ A3	29.08.23

