




770 LITRE WHEELIE BIN

SKU C-800

Delivery Lead Time: 7 Working Days

Durable commercial wheelie bin made of high density and UV resistant HDPE with two individual foot brakes and four wheels. Fully compliant with noise reduction requirements.

- Overall size: 1300mm x 1250mm x 765mm
- Volume: 770 Litres
- Weight: 42.4kg
- 200mm diameter wheels
- Colour: Blue, Green, Grey, Red or Yellow

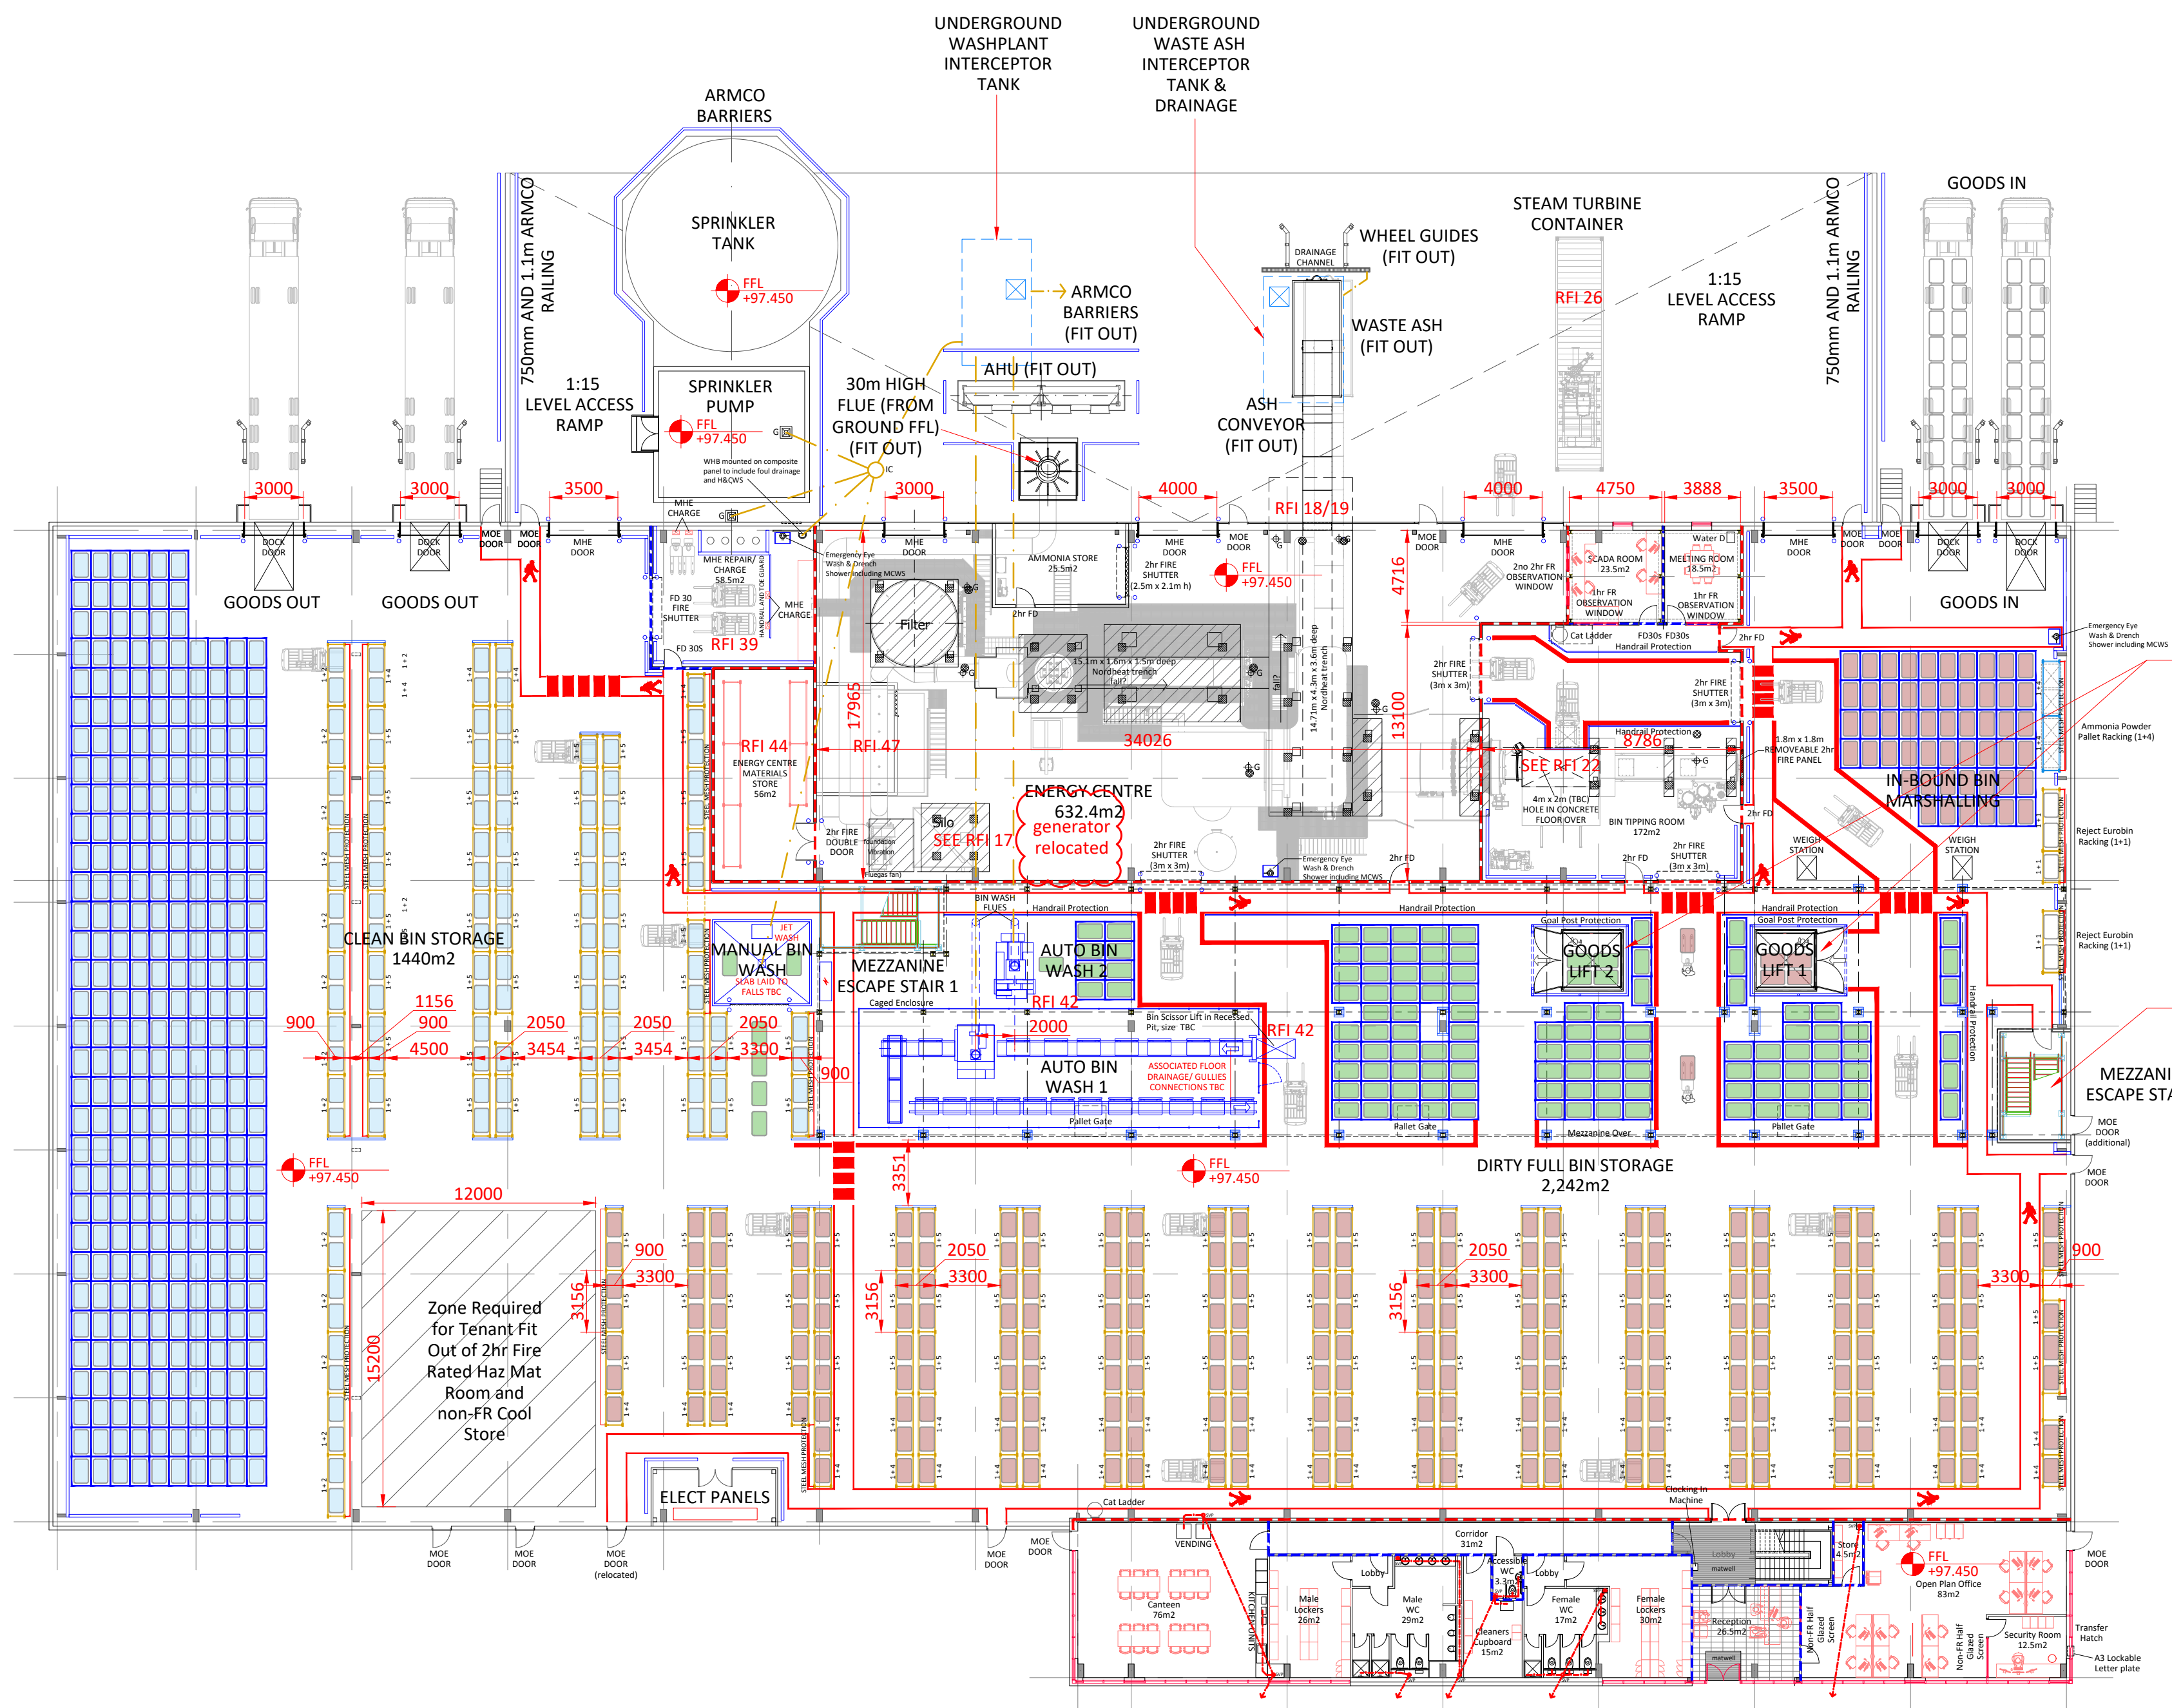

Goods Lifts 1 and 2: Lodge 'Escorta' Machine-room-less Goods Lift (with attendant) in a galvanised steel paneled self supporting shaft and lift car.

Internal Car Size - 3m (d) x 2.8m (w)
Pit/ Floor Recess: 130mm
Number of Stops: 2
Lift Height (between stops): 5.2m
max load: 3000kg TBC
max number of 770ltr Eurobins: 4no @ 1.3m (h) x 1.26m (d) x 0.76m (w)
max bin load: 30kg bin + 120kg load = 150kg x 4no = 600kg + attendant @ c100kg = 700kg
max number of passengers: 1
door type: double, hinged doors, colour: Traffic Yellow RAL 1023.
protection: allow for tubular steel 'goal post' protection with toe guards, colour: Traffic Yellow RAL 1023.
Power Requirements: TBC
Operation: Cabin operator panel

60 mins Fire compartmented stud wall construction (integrity/insulation & load bearing) around Mezzanine Escape Stair

Eurobin Bin and Pallet Numbers

Dirty/ Full Eurobin Floor Grids, Goods In -	53 no. (not counted)
Reject Eurobin Non-Standard Eurobin Racked Storage -	10 no. (not counted)
Wash Plant Dirty/ Empty Eurobin Floor Grids -	114 no.
Dirty Full Non-Standard Eurobin Racked Storage -	1,377 no.
Mezzanine Dirty/ Full Eurobin Floor Grids -	261 no.
TOTAL DIRTY/ FULL EUROBINS -	1,752
Clean/ Empty Non-Standard Eurobin Racked Storage -	646 no.
Clean/ Empty Eurobin Floor Grids, Goods Out -	308 no.
TOTAL CLEAN/ EMPTY EUROBINS -	954 no
GRAND TOTAL ALL EUROBINS -	2,706 no
Ammonia Powder Standard Racked Pallet Storage -	20 no.
TOTAL no. of PALLETS -	74 no.

PROPOSED GROUND FLOOR LAYOUT

1:250

CLIENT SIGNED OFF

Do not scale this drawing
ashton smith to be notified of discrepancies in figured dimensions
Contractors must check all dimensions from site
This drawing is copyright and is for use on this site only
This drawing is to be used solely for information as entitled
For other information refer to the latest revision of any cross referenced drawing



LOCATION PLAN

NOTES

INTERNAL/ EXTERNAL PROTECTION - ARMCO/ LOW LEVEL MCCUE / HANDRAILING ETC

ALL AUTOMATIC FIRE SHUTTER DOORS TO BE CONNECTED TO THE FIRE ALARM AND INCORPORATE DELAYED ACTIVATION SWITCH FOR ESCAPE PURPOSES

NORTH/EAST/ ENERGY CENTRE GULLIES

STANDARD PALLET RACKING:
BEAM LENGTH: 2700mm
RACK LEG CENTRES: 2800mm
STAINLESS STEEL DRIP TRAYS REQUIRED TO HAZ MAT ROOM AT EACH LEVEL

NON-STANDARD EUROBIN RACKING:
BEAM LENGTH: 3068mm
RACK LEG CENTRES: 3155mm
GALVANISED STEEL OPEN MESH AND UPSTAND/ EDGE UPS FOR BIN
RETENTION REQUIRED AT EACH LEVEL

STANDARD PALLETS - SIZE: 1.2m (w) x 1.0m (d) x 1m (h)

EUROBINS - FULL/ DIRTY - SIZE: 1.3m (h) x 1.26m (d) x 0.76m (w)

EUROBINS - EMPTY/ DIRTY

EUROBINS - EMPTY/ CLEAN

REV	DATE	DESCRIPTION	DRAWN BY	CHECKED BY
C	28.07.23	Goods Lift and number of bins stored in floor grids revised, Haz Mat Room and Cold store transferred to client fit out, Northeast equipment overlaid onto previous loading zones/ pits (refer to RFI's), additional fire door added to bin tipping room and accessible fire panel at end of ram. Escape Doors added from Cool Store and Haz Mat Room, enclosed mezzanine staircase fire note revised	AA	AA
B	25.07.23		AA	AA
A	24.07.23		AA	AA

PROJECT TITLE PROJECT HELIOS NEWTON AYCLIFFE			
DRAWING TITLE PROPOSED GROUND FLOOR FORNAX DESIGN CHANGES			
DRAWING NO. SK41	REVISION C	ISSUE DATE 23.06.23	DRAWN BY GR
SCALE 1:250	SHEET A1	STATUS SCHEME	CHECKED BY AA
Ashton Smith, Belvedere House, 2 Victoria Avenue, Harrogate, North Yorkshire, HG1 3EL Tel: 01423 52882 Fax: 01423 565104 www.ashtonsmith.co.uk			

CLIENT

**FORNAX
ENVIRONMENTAL
SOLUTIONS**

**ashtonsmith
beyond design**