




770 LITRE WHEELIE BIN

SKU C-800  
Delivery Lead Time: 7 Working Days

Durable commercial wheelie bin made of high density and UV resistant HDPE with two individual foot brakes and four wheels. Fully compliant with noise reduction requirements.

- Overall size: 1300mm x 1250mm x 765mm
- Volume: 770 Litres
- Weight: 42.4kg
- 200mm diameter wheels
- Colour: Blue, Green, Grey, Red or Yellow

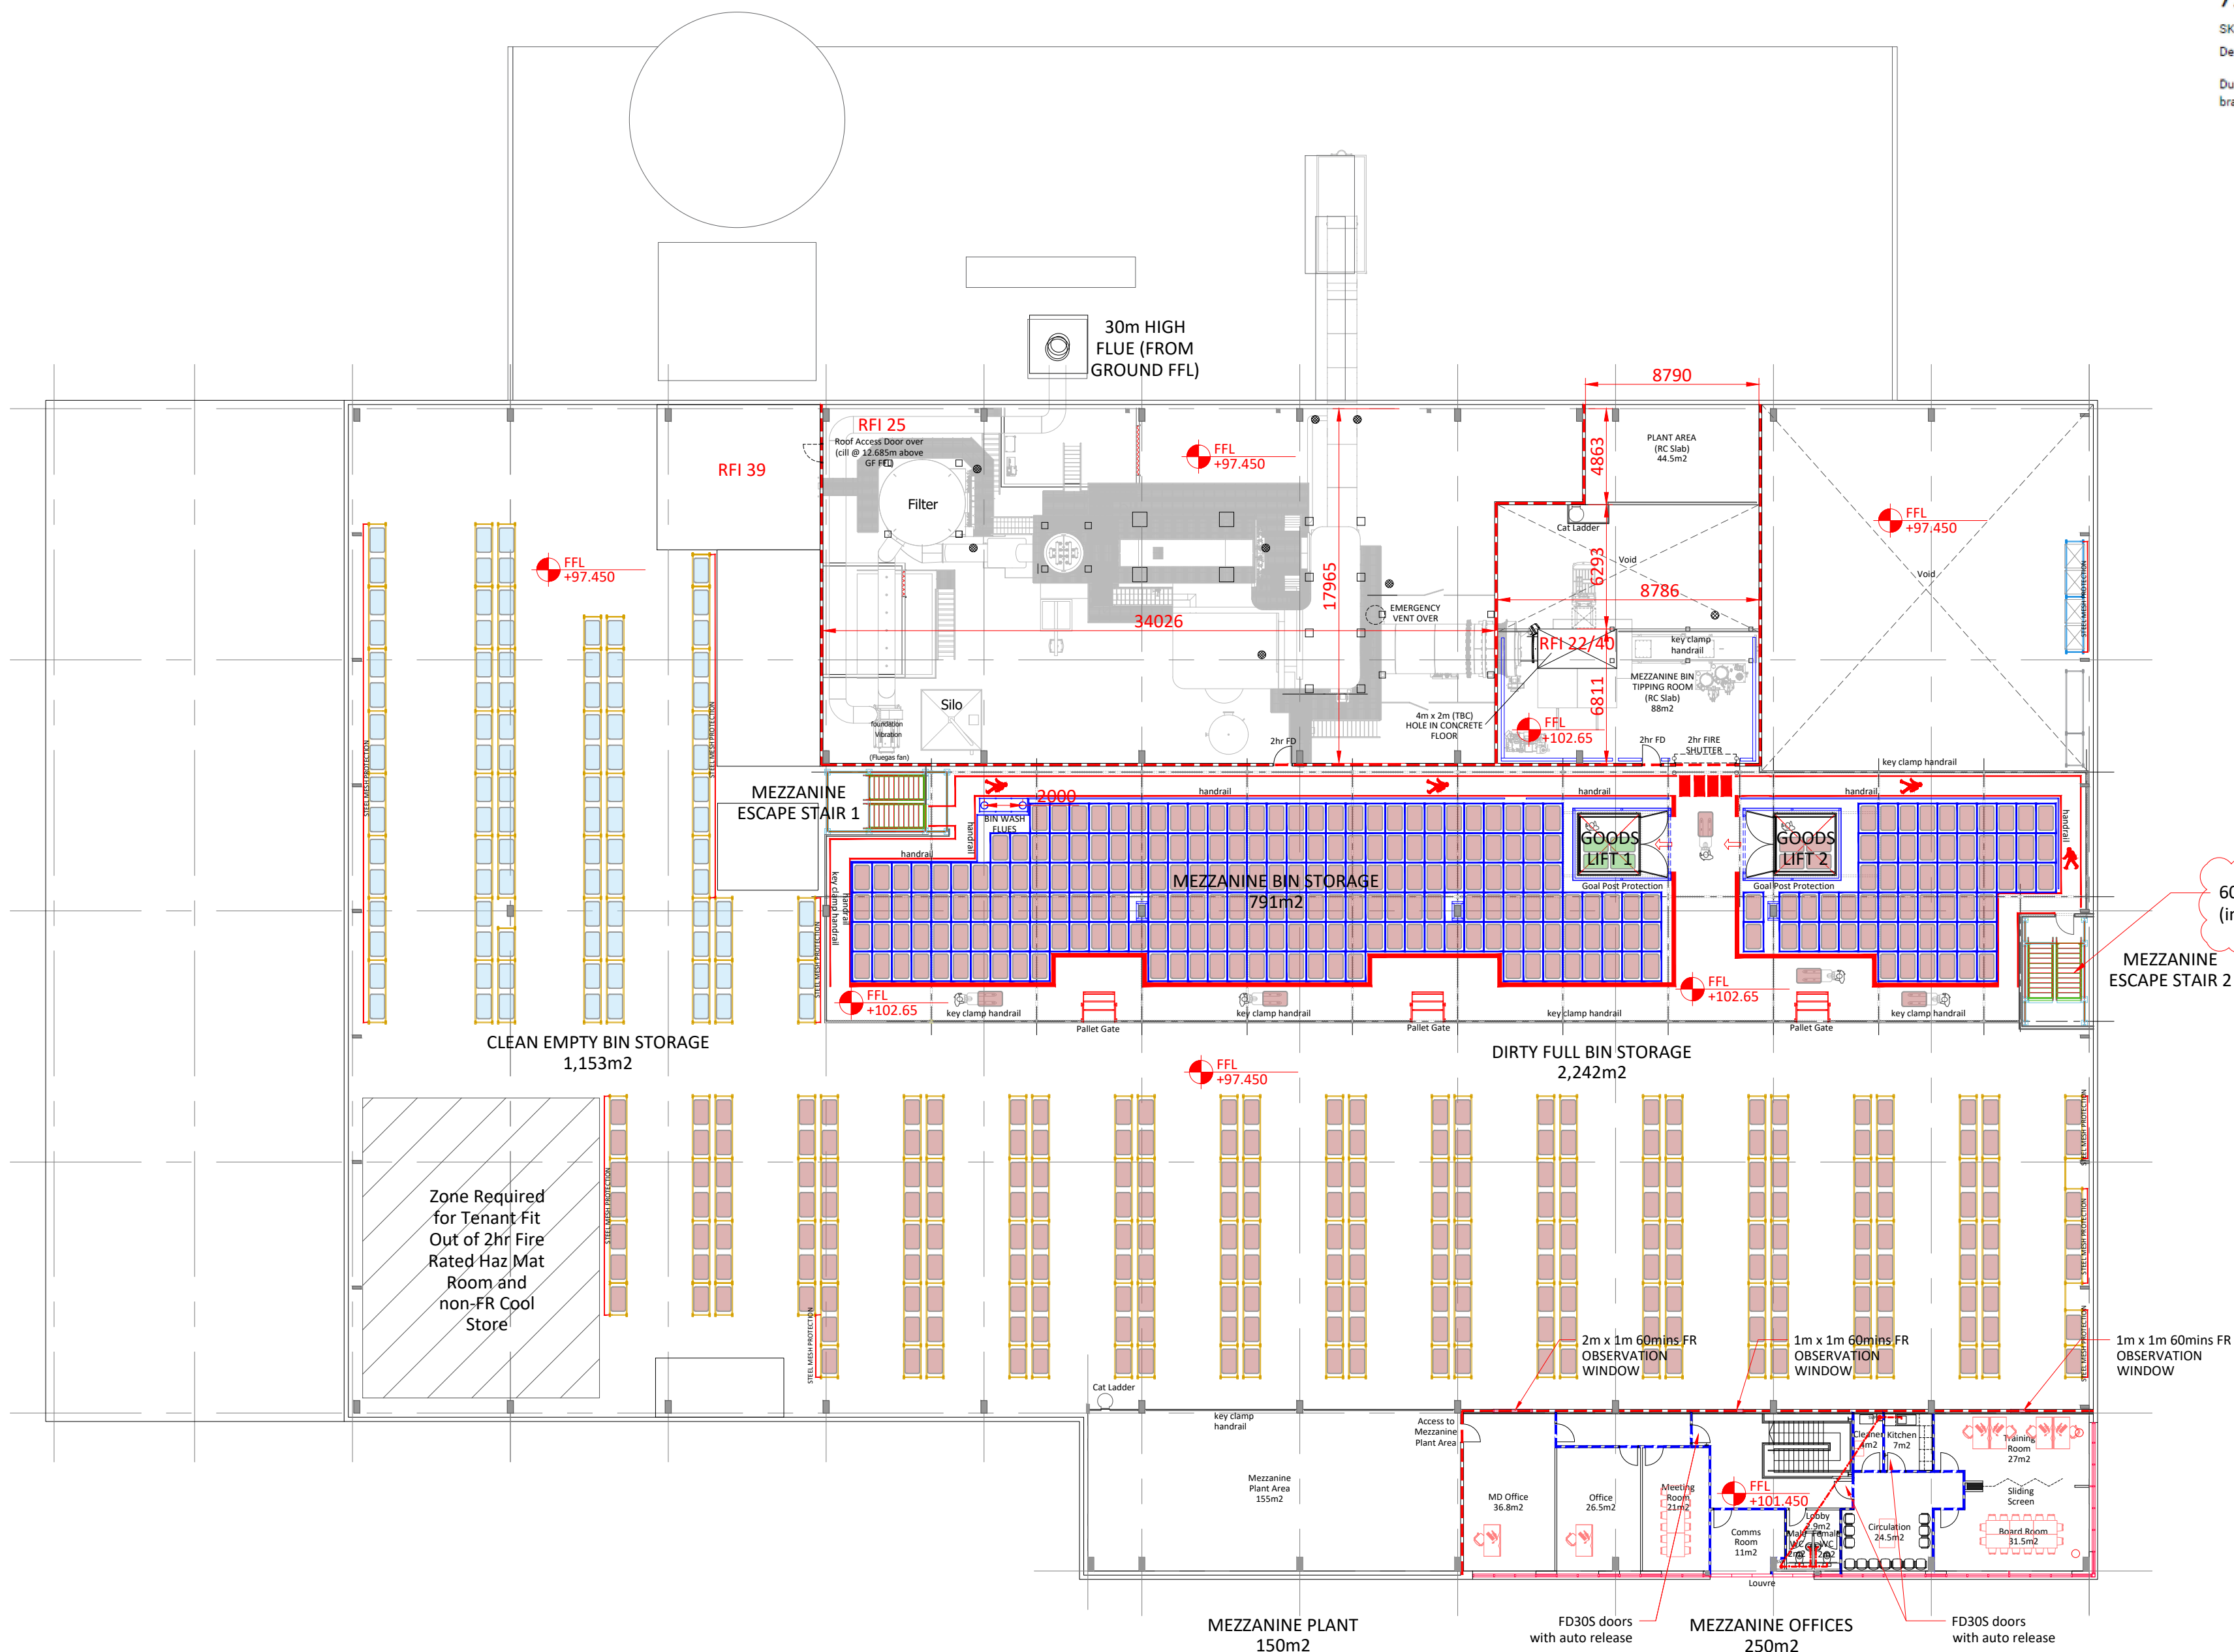

PROPOSED MEZZANINE LAYOUT  
1:250

CLIENT SIGNED OFF

Do not scale this drawing  
ashton smith to be notified of discrepancies in figured dimensions  
Contractors must check all dimensions from site  
This drawing is copyright and is for use on this site only  
This drawing is to be used solely for information as entitled  
For other information refer to the latest revision of any cross referenced drawing



LOCATION PLAN

NOTES

INTERNAL/ EXTERNAL PROTECTION - ARMCO/ LOW LEVEL McCUE / HANDRAILING ETC

ALL AUTOMATIC FIRE SHUTTER DOORS TO BE CONNECTED TO THE FIRE ALARM AND INCORPORATE DELAYED ACTIVATION SWITCH FOR ESCAPE PURPOSES

NORDHEAT/ ENERGY CENTRE GULLIES

STANDARD PALLET RACKING:  
BEAM LENGTH: 2700mm  
RACK LEG CENTRES: 2800mm  
STAINLESS STEEL DRIP TRAYS REQUIRED TO HAZ MAT ROOM AT EACH LEVEL

NON-STANDARD EUROBIN RACKING:  
BEAM LENGTH: 3068mm  
RACK LEG CENTRES: 3155mm  
GALVANISED STEEL OPEN MESH AND UPSTAND/ EDGE UPS FOR BIN RETENTION REQUIRED AT EACH LEVEL

STANDARD PALLETS - SIZE: 1.2m (w) x 1.0m (d) x 1m (h)

EUROBINS - FULL/ DIRTY - SIZE: 1.3m (h) x 1.26m (w) x 0.765m (d)

EUROBINS - EMPTY/ DIRTY

EUROBINS - EMPTY/ CLEAN

REV	DATE	DESCRIPTION	DRAWN BY	CHECKED BY
C	28.07.23	Goods Lift, washplant flues and number of bins stored in floor grids revised	AA	AA
B	25.07.23	Escape Doors added from Cool Store and Haz Mat Room, enclosed	AA	AA
A	24.07.23	mezzanine staircase fire note revised	AA	AA
REVISIONS				

PROJECT TITLE PROJECT HELIOS NEWTON AYCLIFFE			
DRAWING TITLE PROPOSED MEZZANINE LAYOUT - FORNAX DESIGN CHANGES			
DRAWING NO. SK42	REVISION C	ISSUE DATE 23.06.23	DRAWN BY GR
SCALE 1:250	SHEET A1	STATUS SCHEME	CHECKED BY AA
Ashton Smith, Belvedere House, 2 Victoria Avenue, Harrogate, North Yorkshire, HG3 3EL Tel: 01423 52882 Fax: 01423 565104 www.ashtonsmith.co.uk			

CLIENT FORNAX ENVIRONMENTAL SOLUTIONS	
ashtonsmith beyond design	