
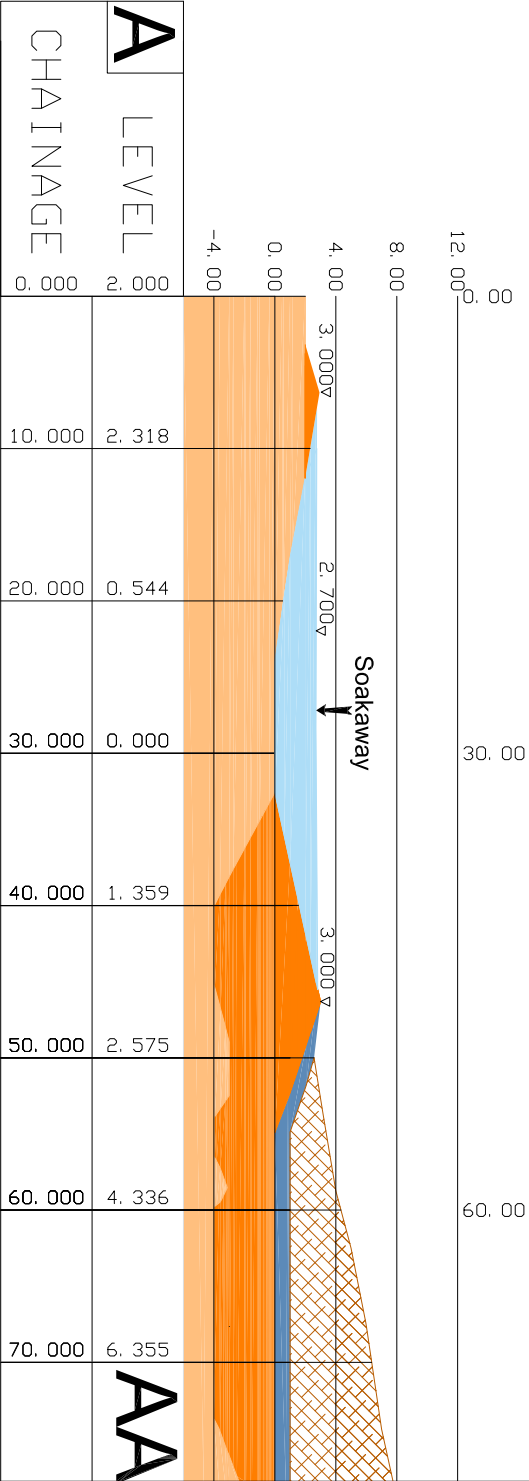
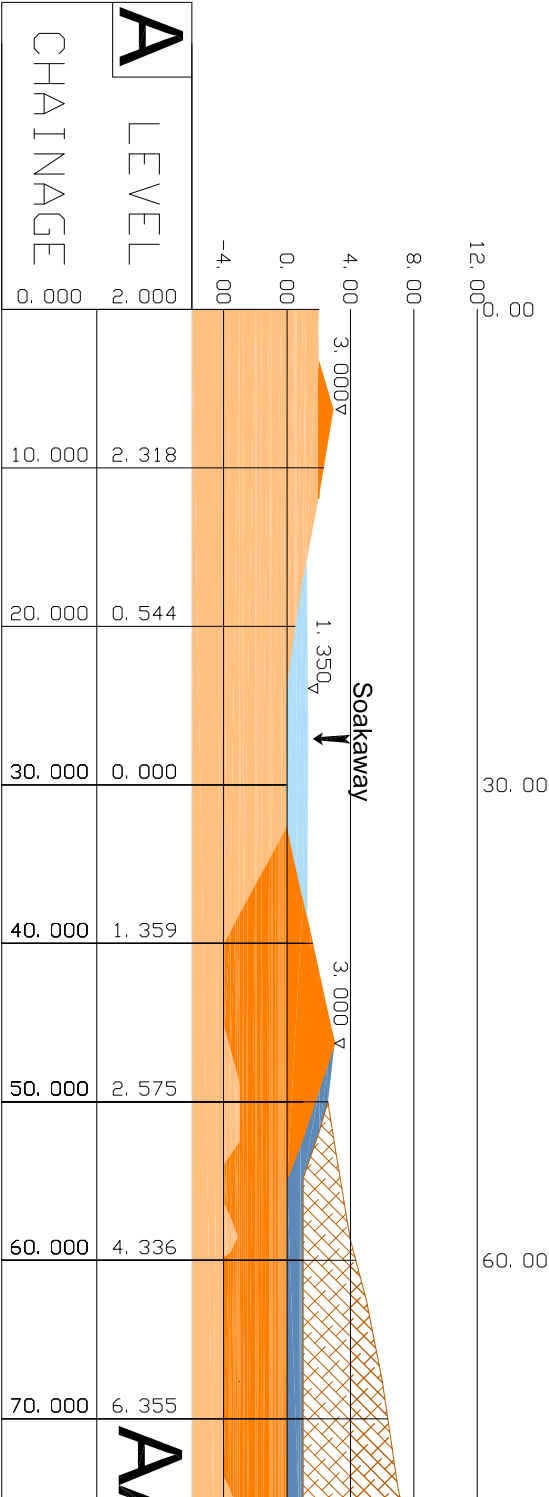


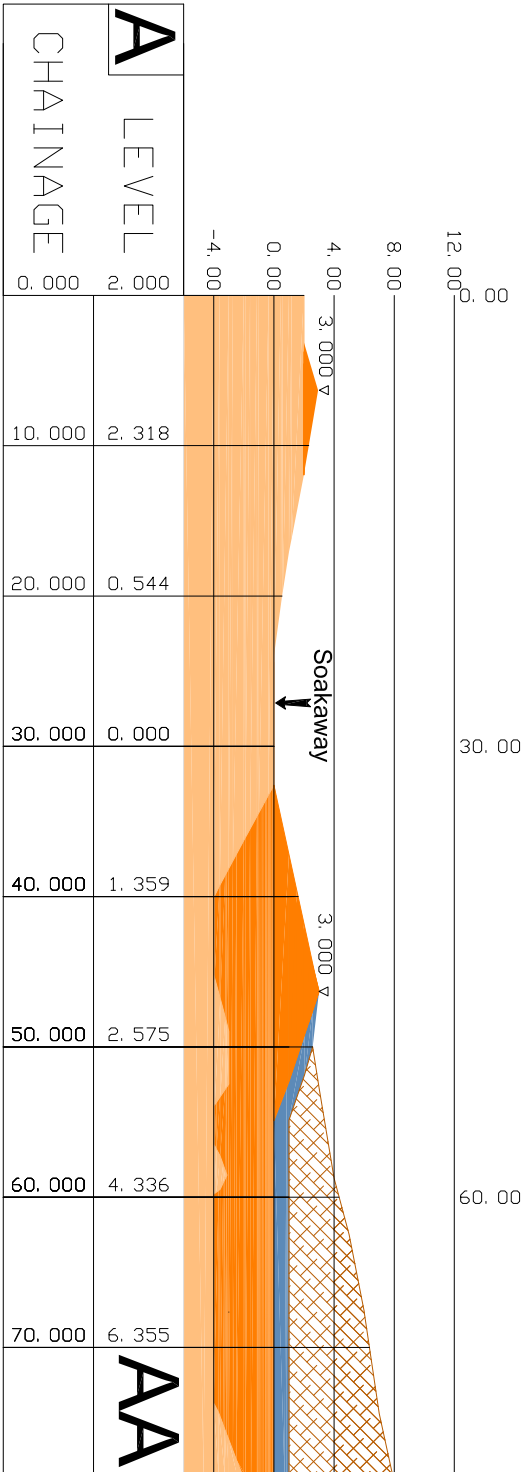

- Key:**
- Sandstone
 - Re-worked site derived sandstone
 - Geological Separation Layer
 - Inert Waste
 - Soakaway
 - Permit Boundary
 - Cross Section
 - Proposed Contours (m AOD)

Rev.	Details	Drawn	Date
		CHKD.	

Project	Middleton Quarry, Pollington
Title	Cross-Section Plan Soakaway

AA Environmental Ltd

Units 4-8
Chiswell Court
Shippon Abington
Oxon OX13 6HX
T:01235 536042
F:01235 523849
info@aae-ltd.co.uk
www.aae-ltd.co.uk

Scale	Date	Dwg. No.	Rev.
As shown	May'25	163407/CSD/004	
Drawn	CHKD.		
VM	EB		