



SITE LOCATION PLAN
SCALE 1:2500@A1

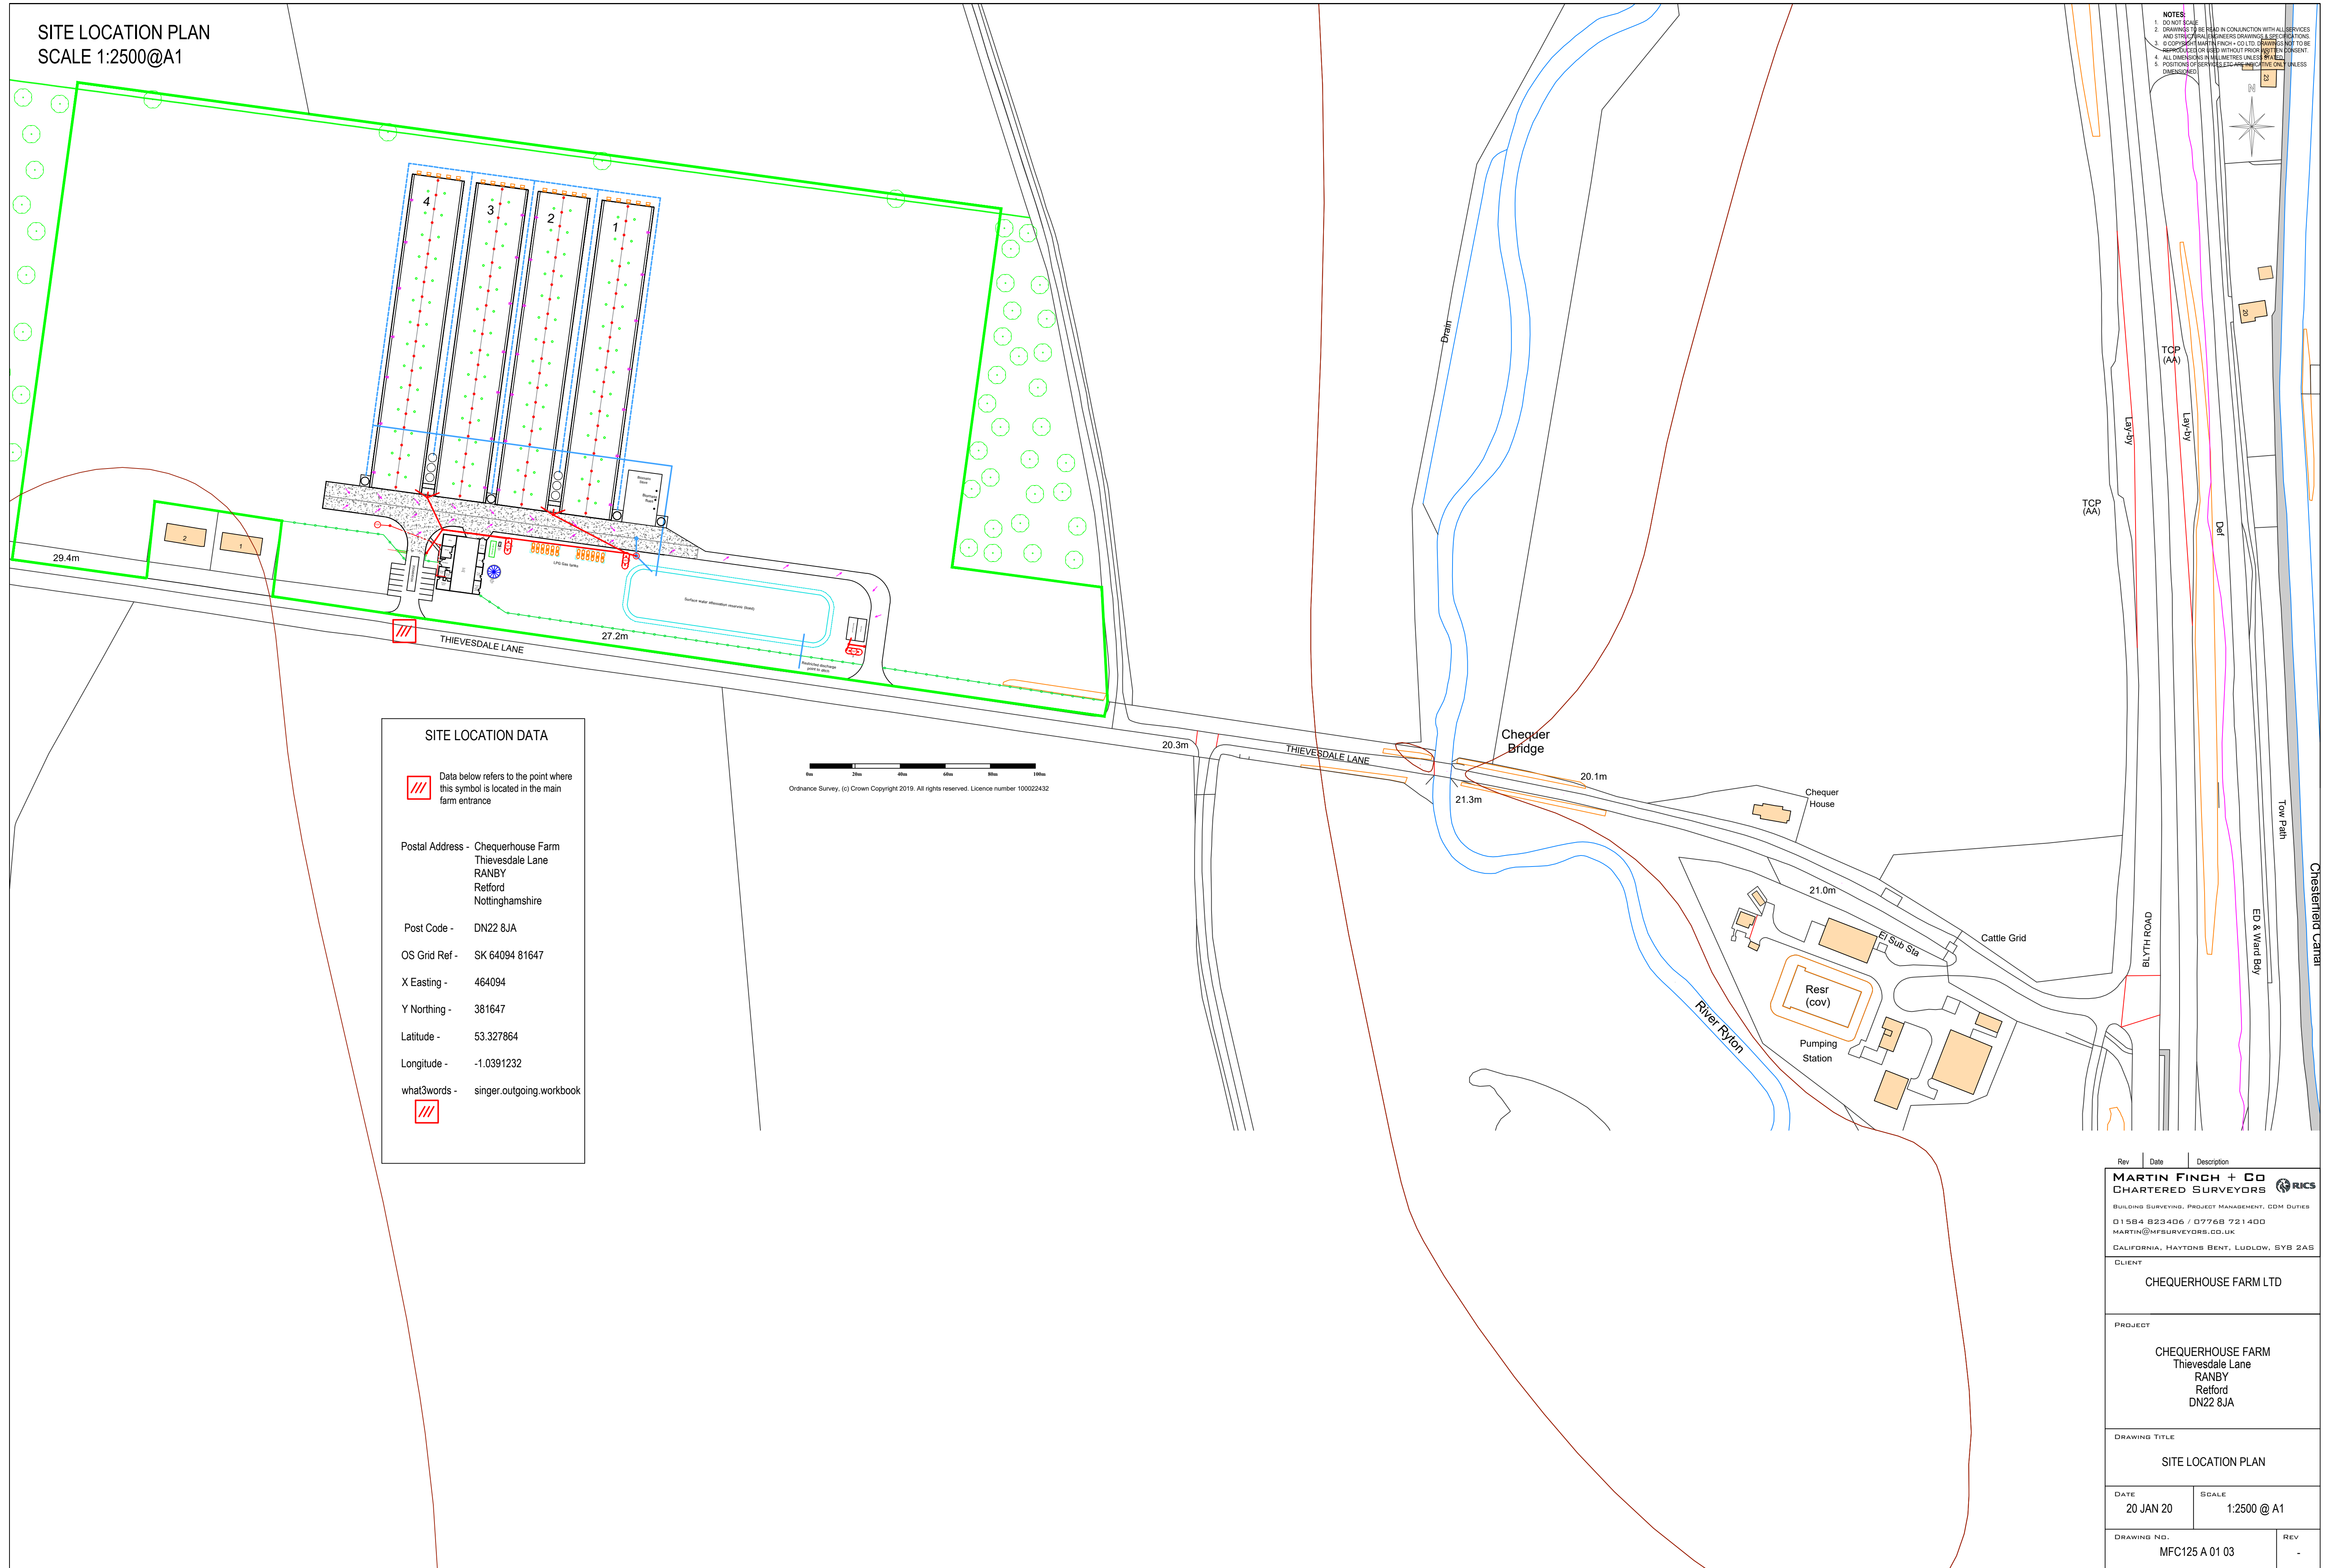

- NOTES:
1. DRAFT SCALE
 2. DRAWINGS TO BE READ IN CONJUNCTION WITH ALL SERVICES AND STRUCTURAL ENGINEERS DRAWINGS & SPECIFICATIONS
 3. COPYRIGHTED MATERIAL FINCH + CO LTD. DRAWINGS NOT TO BE REPRODUCED OR USED WITHOUT PROPER PERMISSION
 4. ALL DIMENSIONS IN MILLIMETRES UNLESS SPECIFIED OTHERWISE
 5. POSITIONS OF SERVICES ARE APPROXIMATE ONLY UNLESS OTHERWISE NOTED

SITE LOCATION DATA

 Data below refers to the point where this symbol is located in the main farm entrance

Postal Address - Chequerhouse Farm
Thievesdale Lane
RANBY
Retford
Nottinghamshire

Post Code - DN22 8JA

OS Grid Ref - SK 64094 81647


X Easting - 464094

Y Northing - 381647


Latitude - 53.327864

Longitude - -1.0391232

what3words - singer.outgoing.workbook

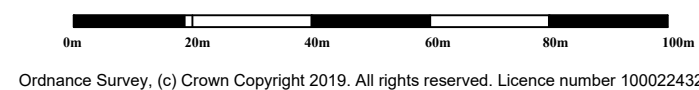

Ordnance Survey, (c) Crown Copyright 2019. All rights reserved. Licence number 100022432

Rev	Date	Description
<p>MARTIN FINCH + CO CHARTERED SURVEYORS </p> <p>BUILDING SURVEYING, PROJECT MANAGEMENT, CDM DUTIES 01584 823406 / 07768 721400 MARTIN@MFSURVEYORS.CO.UK CALIFORNIA, HAYTONS BENT, LUDLOW, SYB 2AB</p>		
CLIENT		
CHEQUERHOUSE FARM LTD		
PROJECT		
CHEQUERHOUSE FARM Thievesdale Lane RANBY Retford DN22 8JA		
DRAWING TITLE		
SITE LOCATION PLAN		
DATE		SCALE
20 JAN 20		1:2500 @ A1
DRAWING NO.		REV
MFC125 A 01 03		-