


ALL INFORMATION ON THIS DRAWING IS INDICATIVE ONLY, AND MAY BE SUBJECT TO FURTHER DESIGN DEVELOPMENT.

DO NOT SCALE

- Legend:**
- Plot I Impermeable containment, cast-in-situ concrete
 - Lagoon
 - Plot C impermeable surface
 - Raised bridged area for containment, cast-in-situ concrete

- Facility Schedule**
1. Lagoon
 2. Water Treatment Press House
 3. Wet Scrubber Treatment
 4. Sub-Station (Private - 4No.)
 5. Air Cooled Condenser Platform
 6. Tank Farm Control Room
 7. FURSable Gas Storage (Portable Tanks not shown)
 8. Tanker Offload Area
 9. Liquid Nitrogen Tank (back up)
 10. Nitrogen Generator
 11. Tank Farm East
 12. HTTT Building
 13. SteiRS Turbine
 14. Control Room (for H.T.I)
 15. Oxidisers
 16. Organic Peroxides
 17. Carbon Capture (Area identified for future development)
 18. Toxic Storage
 19. Environmentally Hazardous Waste
 20. Clinical Pharmaceuticals
 21. Alkali's
 22. Acid Liquid Sludge
 23. Water Reactives
 24. FURSable Liquid / Sludge's
 25. FURSable Solids
 26. Waste Reception
 27. Laboratory & Welfare
 28. Engineering Store
 29. Ash & Air Pollution Control Residues
 30. Local N
 31. Carbon Abatement
 32. TF2
 33. Packaged Solvent Process Area
 34. FURSable Liquids
 35. IBC / Drum Wash Area
 36. Unwashed Drum / IBC Storage
 37. Site Office / Visitor Centre
 38. Weighbridge
 39. Gatehouse
 40. Water Tanks (4No.)
 41. Drivers Dining & Welfare
 42. Diesel Kerosene Tank
 43. Tank Farm North
 44. Sprinkler Tank & Pump House
 45. Sub-Station @ Site Entrance
 46. Liquid Package Emptying Area (bunded)
 47. Canopy
 48. Pipe Bridges

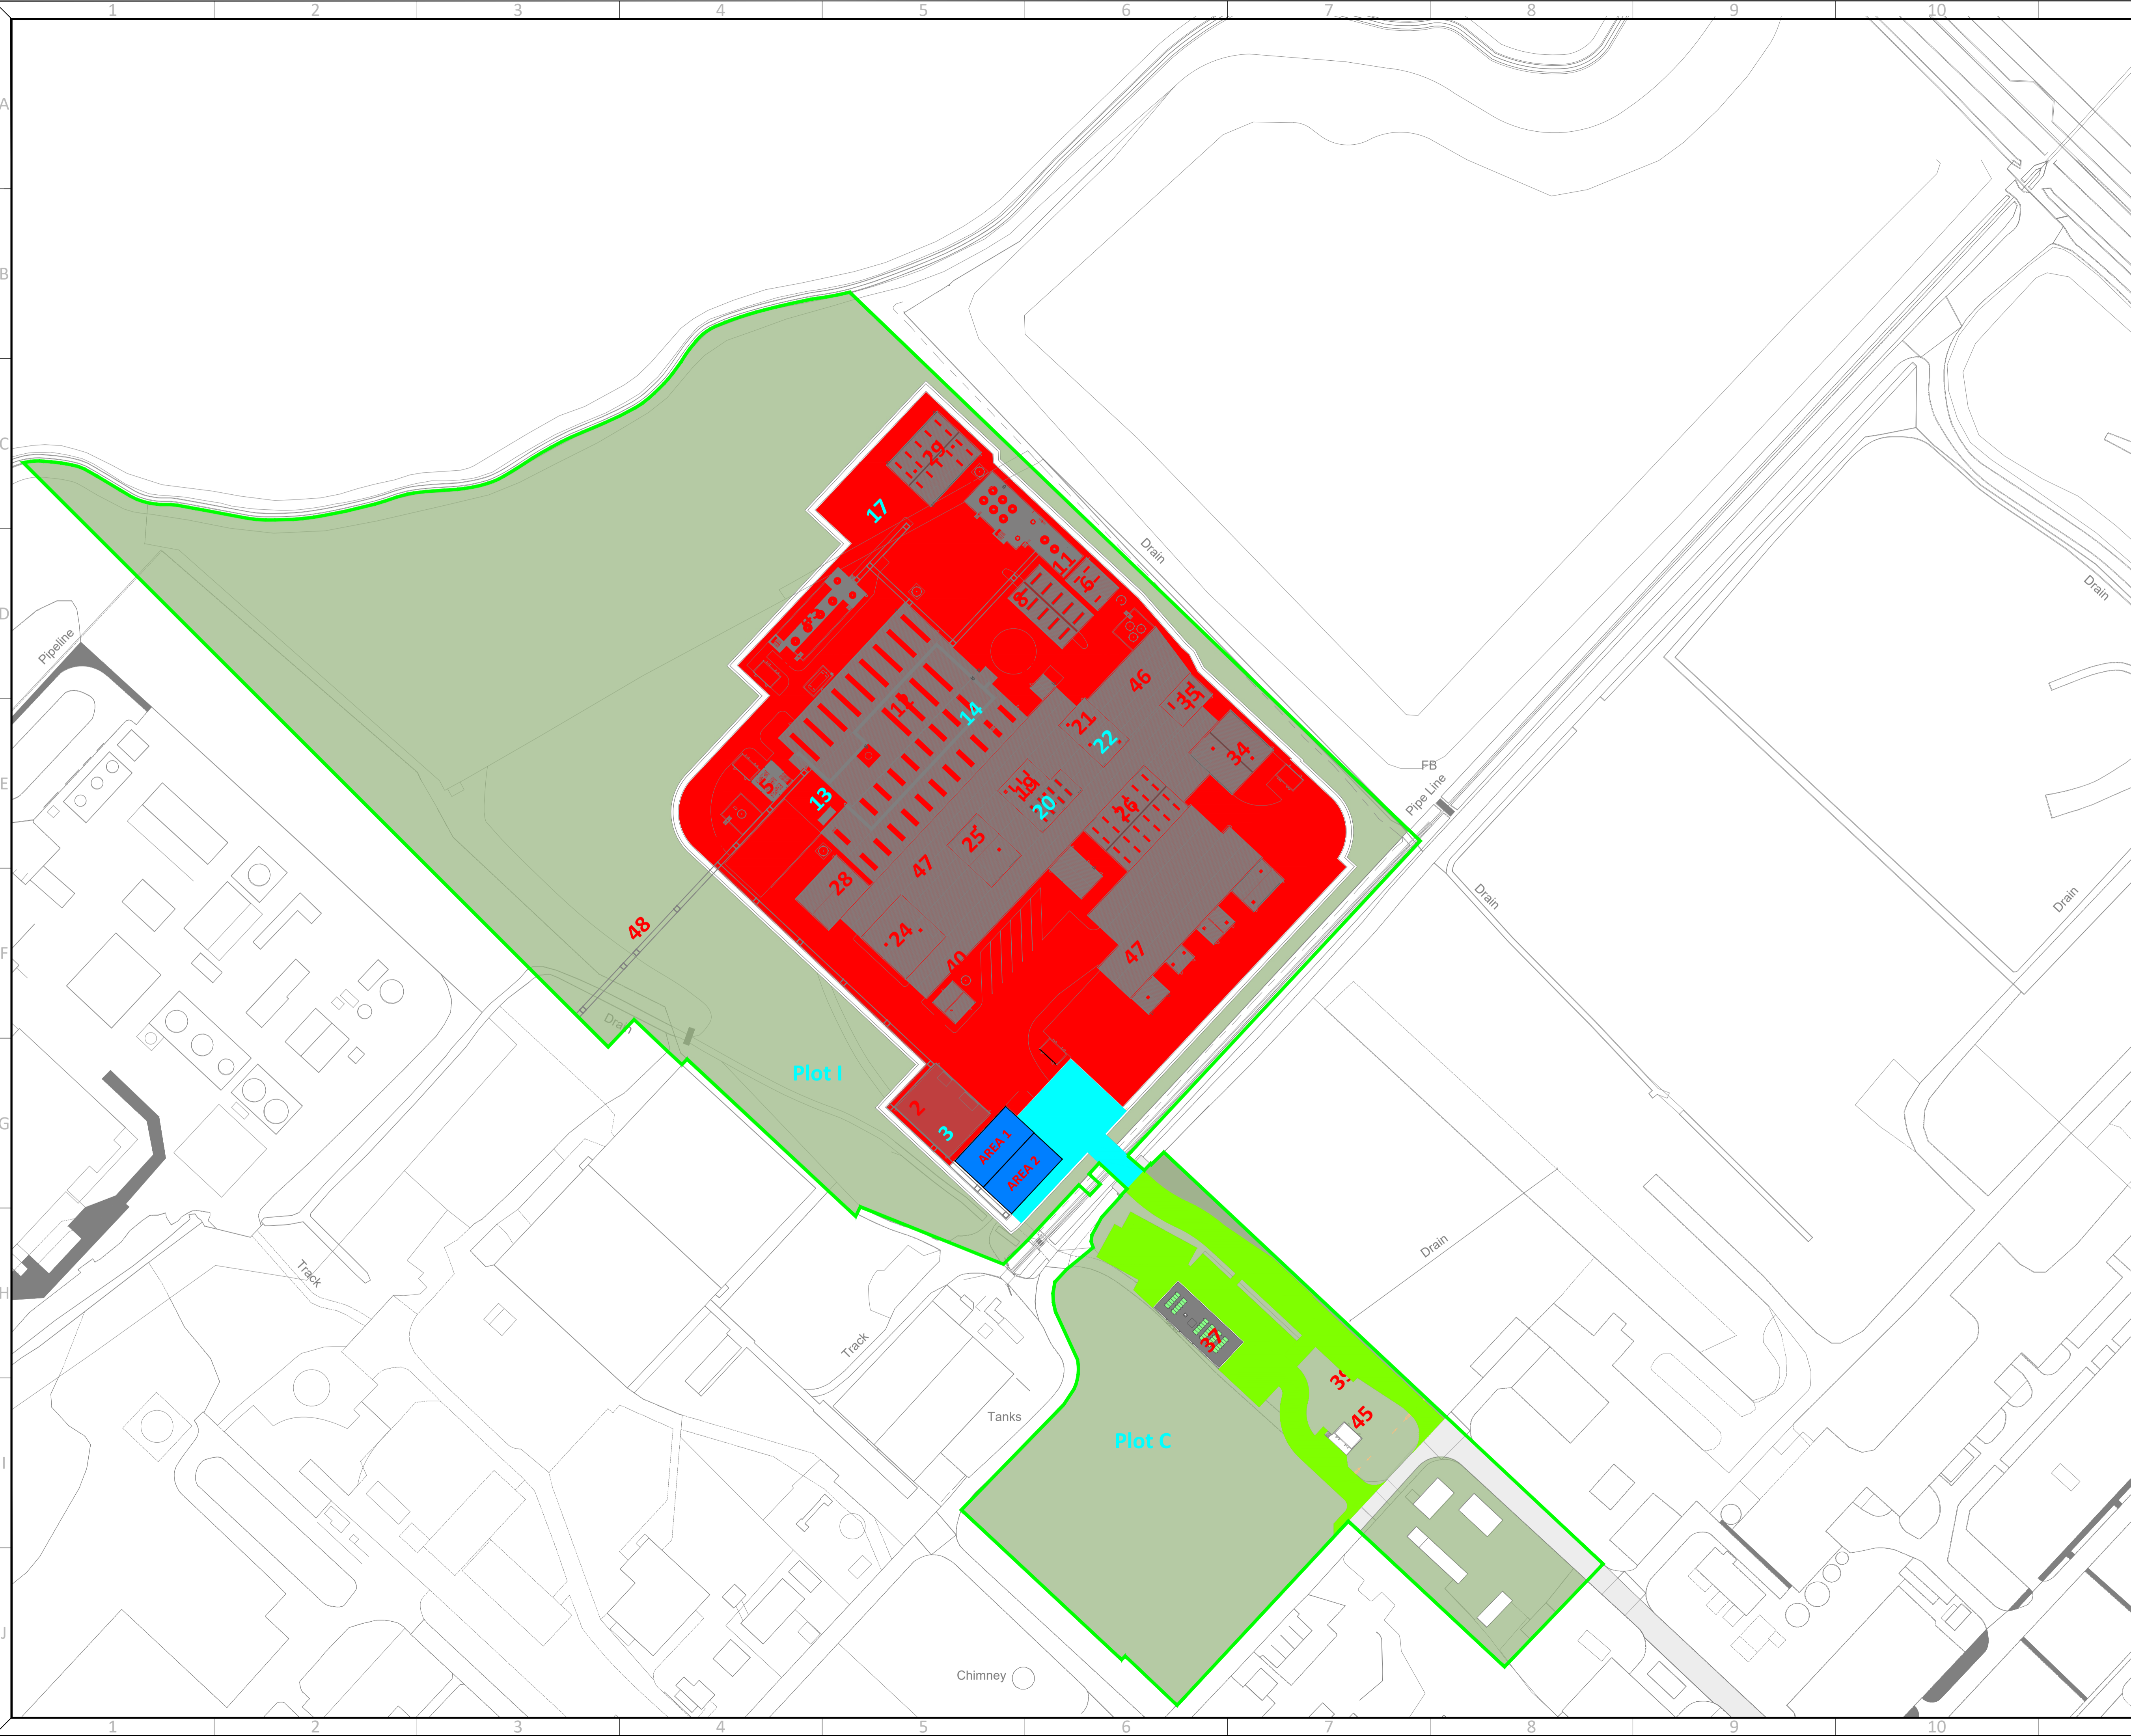

R1.0	PRELIMINARY	DTW	AO1	ACM	20.04.26
REV.	DETAILS OF REVISION	DRAWN	CHKD	APR	DATE

FICHTNER
CONSULTING ENGINEERS LIMITED
Kingsgate, Wellington Road North,
Stockport, Cheshire, SK4 1LW, UK
Tel: 0161 476 0032
Website: www.fichtner.co.uk

CLIENT: **GRG WASTE LTD**

SITE: **HUMBER GATE WASTE TREATMENT FACILITY**

PROJECT: **4147 - EP APPLICATION**

TITLE: **SITE HARDSTANDING AREA PLAN**

DRAWING STATUS:	PRELIMINARY	
DRAWN BY:	DTW	DATE: 20.04.26
CHECKED BY:	AO1	DATE: 20.04.26
APPROVED BY:	ACM	DATE: 20.04.26
FILENAME:	4147-8310-0003DW SITE HARDSTANDING AREA PLAN R1.0	
OFFICE OF ISSUE:	STOCKPORT	
SHEET SIZE:	A1	SCALE: 1:1000
DRAWING No.:	4147-8310-0003	Sheet 1 of 1
REVISION:	R1.0	