


DO NOT SCALE

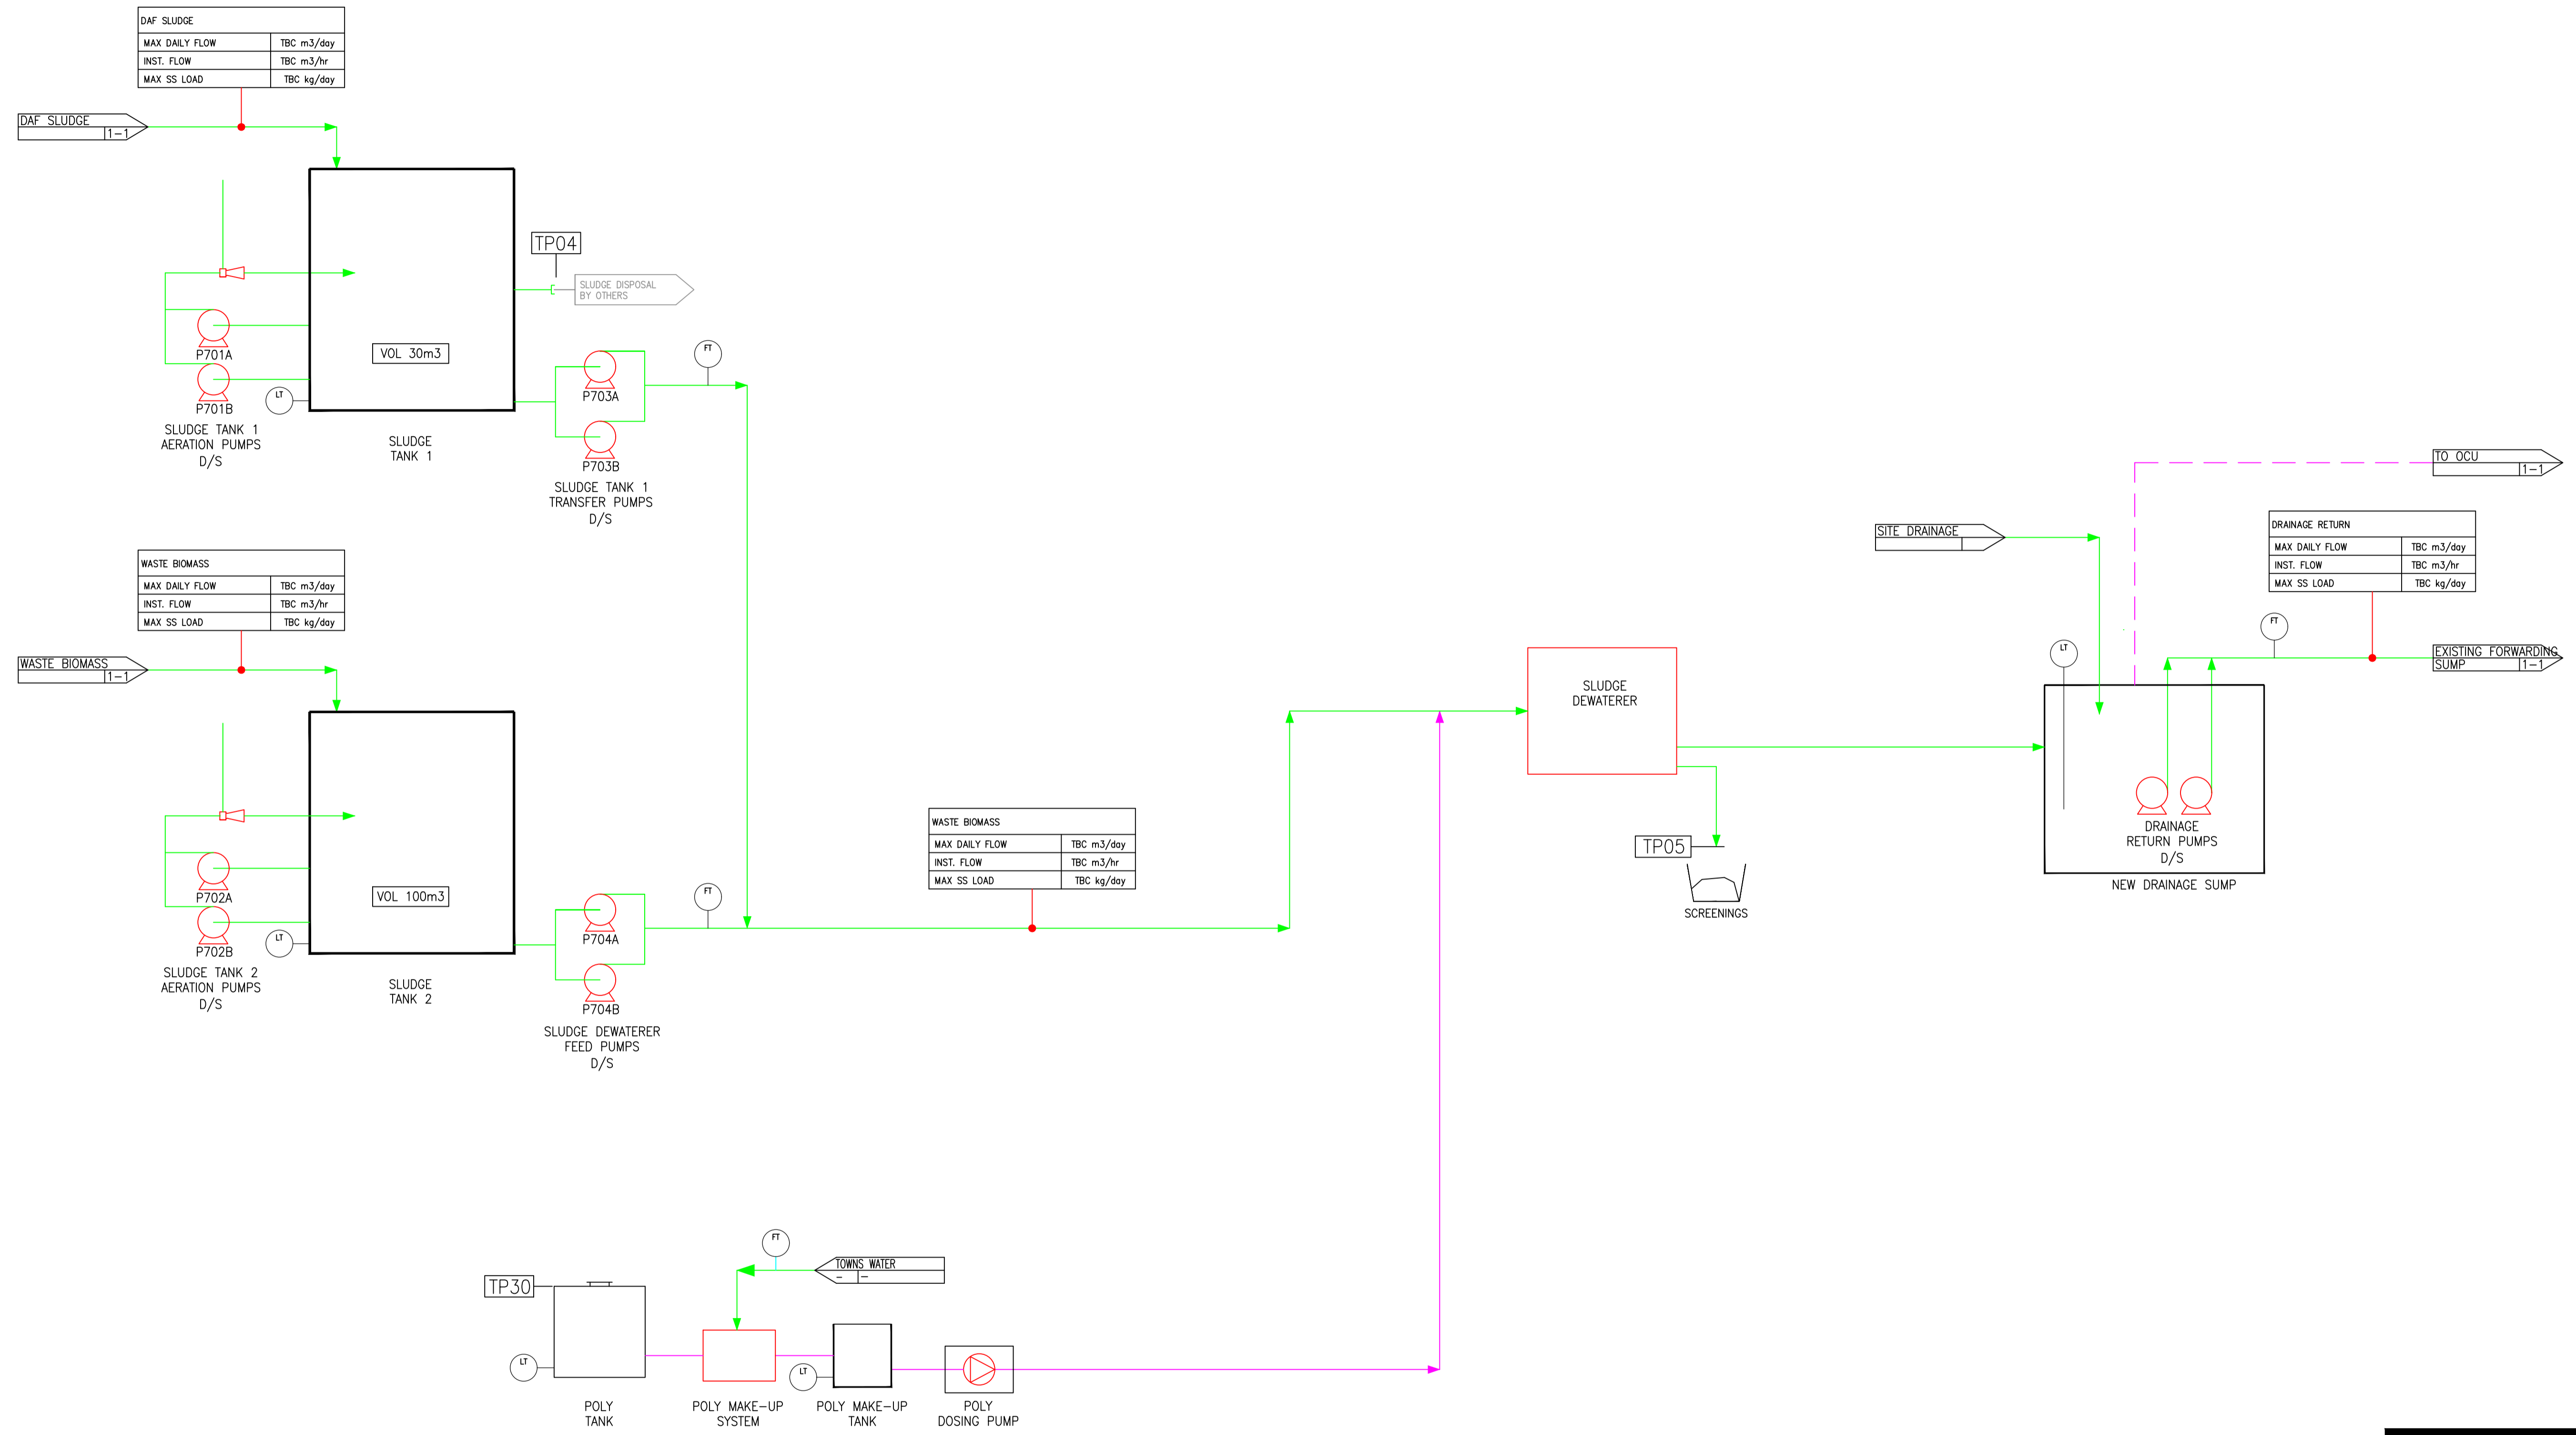

DAF SLUDGE	
MAX DAILY FLOW	TBC m <sup>3</sup> /day
INST. FLOW	TBC m <sup>3</sup> /hr
MAX SS LOAD	TBC kg/day

WASTE BIOMASS	
MAX DAILY FLOW	TBC m <sup>3</sup> /day
INST. FLOW	TBC m <sup>3</sup> /hr
MAX SS LOAD	TBC kg/day

WASTE BIOMASS	
MAX DAILY FLOW	TBC m <sup>3</sup> /day
INST. FLOW	TBC m <sup>3</sup> /hr
MAX SS LOAD	TBC kg/day

DRAINAGE RETURN	
MAX DAILY FLOW	TBC m <sup>3</sup> /day
INST. FLOW	TBC m <sup>3</sup> /hr
MAX SS LOAD	TBC kg/day

# PRELIMINARY

0	FIRST ISSUE	XX/02/22	CA	DH
Rev No	Revision note	Date	By	Approved

**Aquabio Limited**  
 Ball Mill Top Business Park, Hallow,  
 Worcester, WR2 6LS  
 Tel:- +44(0) 1905 641966  
 email:- info@aquabio.co.uk

Aquabio Ltd is part of the Freudenberg Filtration Technology group of companies

This document contains proprietary information and is the property of Aquabio Ltd. It shall not be copied, reproduced, transmitted or communicated to third parties without explicit permission in writing, of Aquabio Ltd. Aquabio Ltd - Registered No 3379754 England

Client: **LENZING WWRP**  
 Title: **PFD - SLUDGE TREATMENT AND ANCILLARIES**

Drawing No	Rev.	Sheet	Scale
P5339-P01-3	0	3 OF 3	NTS