


PLAN SHOWING SECTION LOCATION
SCALE 1:2000

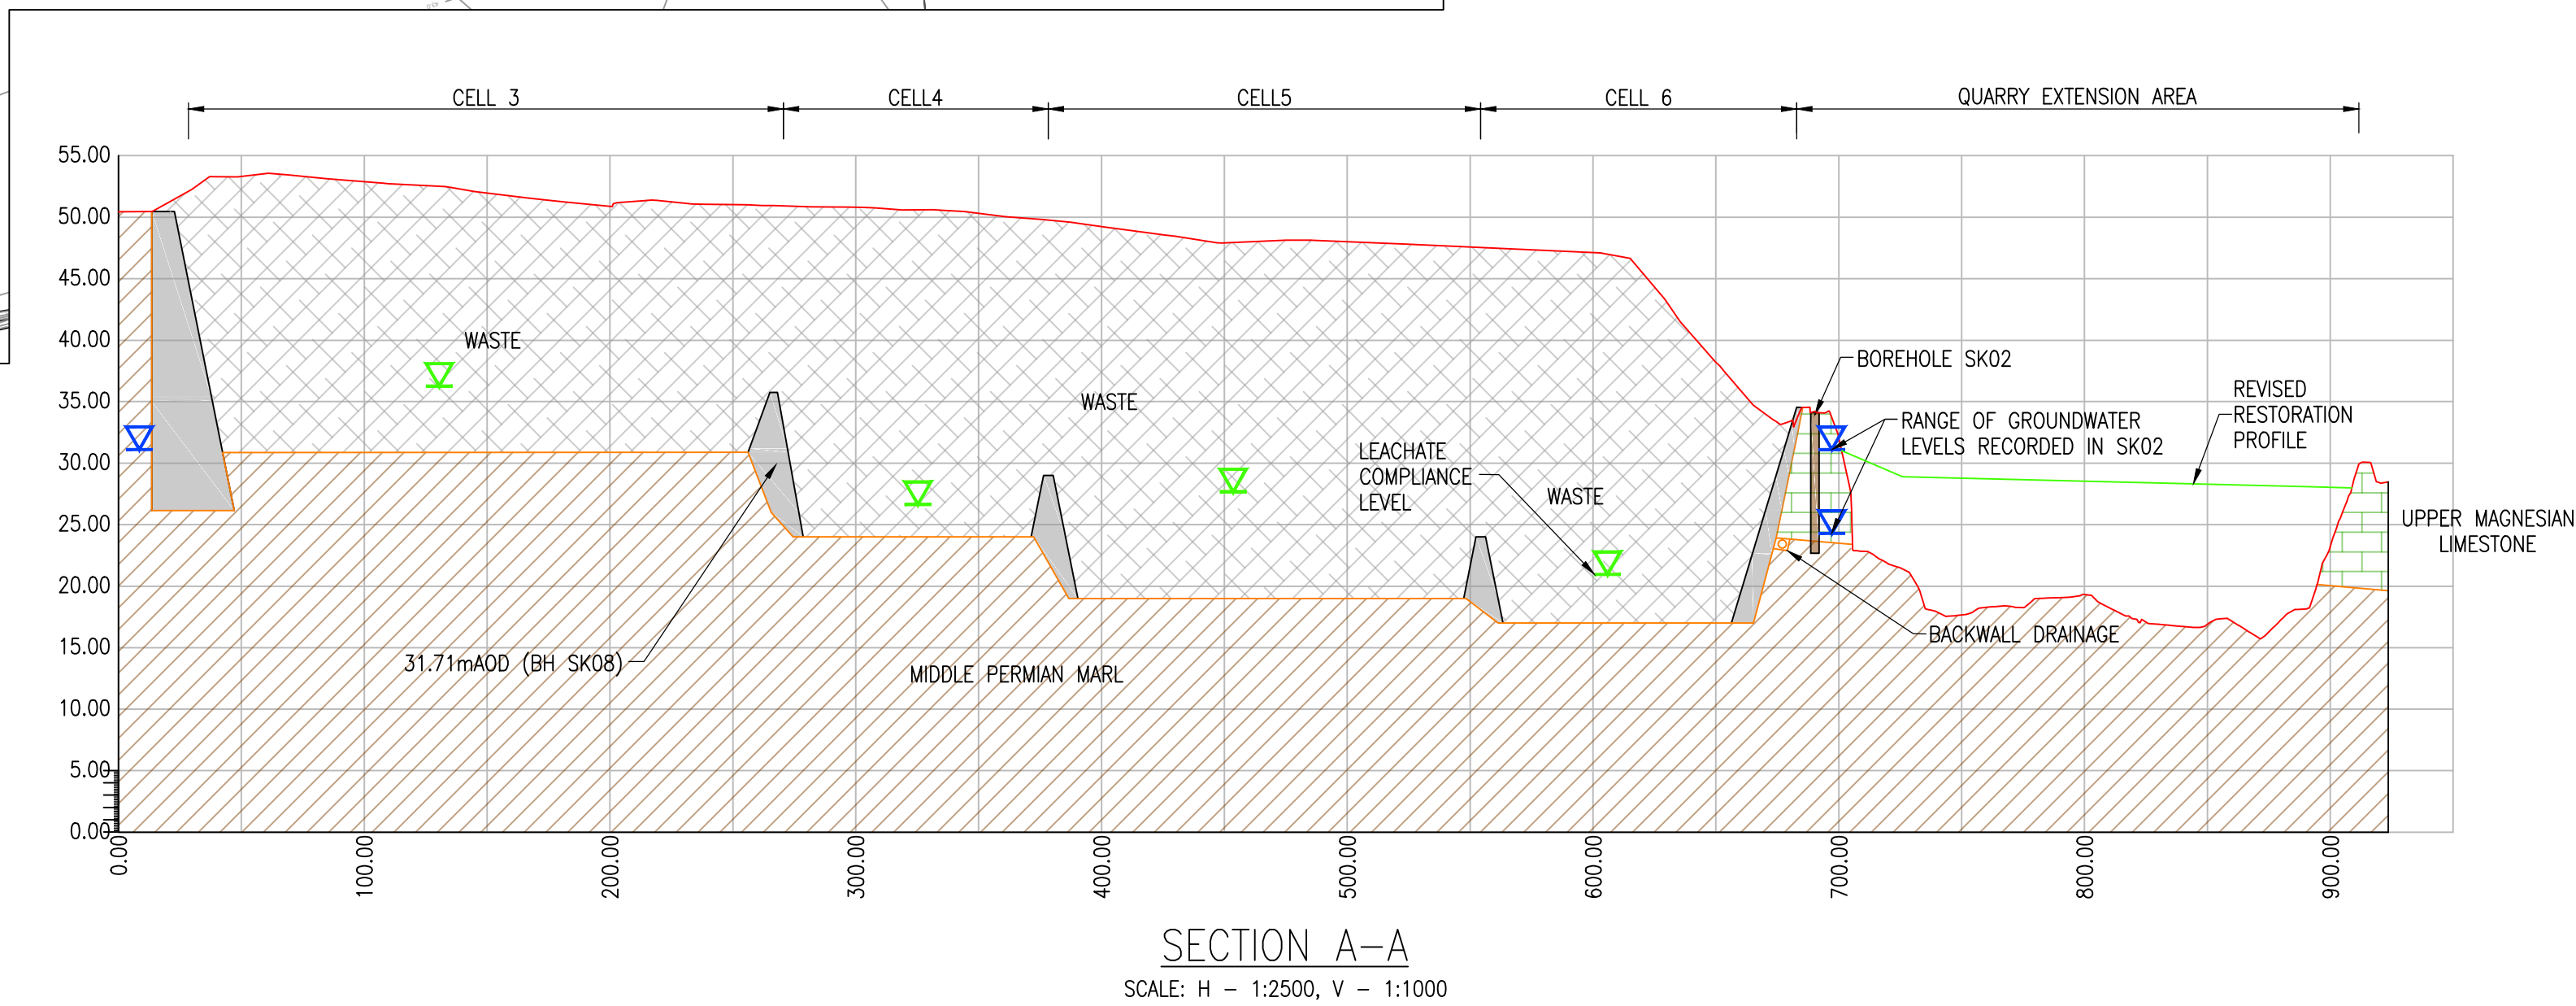

SECTION A-A
SCALE: H = 1:2500, V = 1:1000

THIS INFORMATION IS CONFIDENTIAL AND THE PROPERTY OF SIRIUS. IT IS RELEASED ON CONDITION THAT NONE OF THE INFORMATION SHALL BE DISCLOSED TO ANY THIRD PARTY OR REPRODUCED IN WHOLE OR PART WITHOUT THE PRIOR CONSENT IN WRITING OF SIRIUS.

NOTES

1. ALL DIMENSIONS IN MILLIMETRES AND ALL LEVELS IN METRES ABOVE ORDNANCE DATUM.
2. DO NOT SCALE FROM THIS DRAWING.
3. ANY ANOMALIES IDENTIFIED WITH THE DETAILS SHOWN ON THIS DRAWING ARE TO BE BROUGHT TO THE ATTENTION OF SIRIUS ENVIRONMENTAL PRIOR TO CONSTRUCTION WORKS COMMENCING.

KEY

- ENVIRONMENTAL PERMIT BOUNDARY - REF.: EPR/CP3994ZR (EXTENSION AREA)
- ENVIRONMENTAL PERMIT BOUNDARY - REF.: EPR/BV1470IE
- EXISTING CELL BASAL FOOTPRINT
- WASTE
- MIDDLE PERMIAN MARL
- UPPER MAGNESIAN LIMESTONE
- GROUNDWATER LEVELS: MAGNESIAN LIMESTONE
- LEACHATE LEVEL (WITH MANAGEMENT)
- LANDFILL GAS MONITORING BH
- LANDFILL GAS MONITORING BH (UNMONITORED)
- COMBINED GAS/ GROUNDWATER MONITORING POINT
- SURFACE WATER MONITORING POINT
- EXTENT OF WASTE DEPOSITS

REV	DESCRIPTION	DATE	BY
-----	-------------	------	----

CLIENT



JOB TITLE
ENVIRONMENTAL PERMIT VARIATION
APPLICATION - SKELBROOKE QUARRY
EXTENSION AREA

DRAWING TITLE
HYDROGEOLOGICAL CROSS SECTION

DRAWN	DATE	APPROVED	DATE
L.E.	11/03/2020	D.T	11/03/2020
SCALE	SHEET	DRAWING NUMBER	REVISION
As shown	A1L	WR7640/10/HRA1	0