
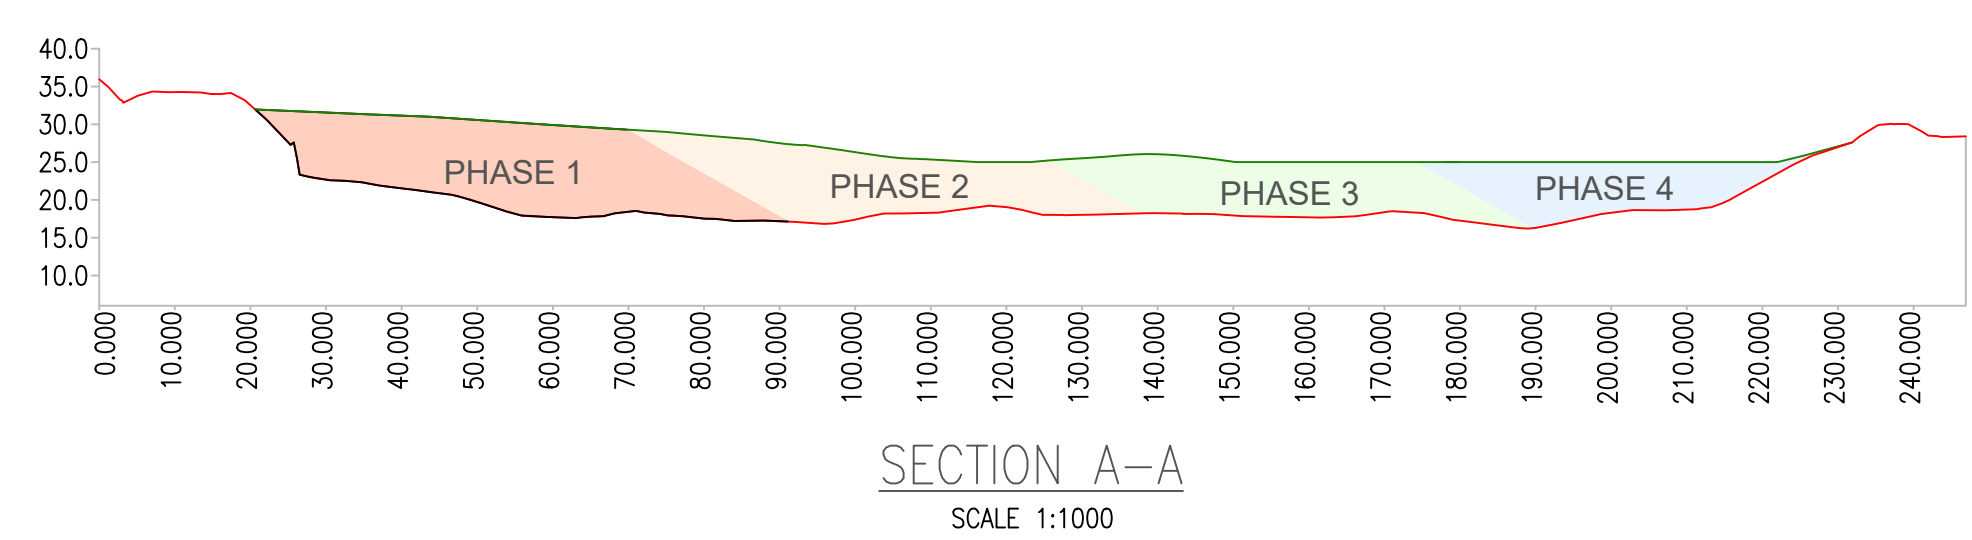
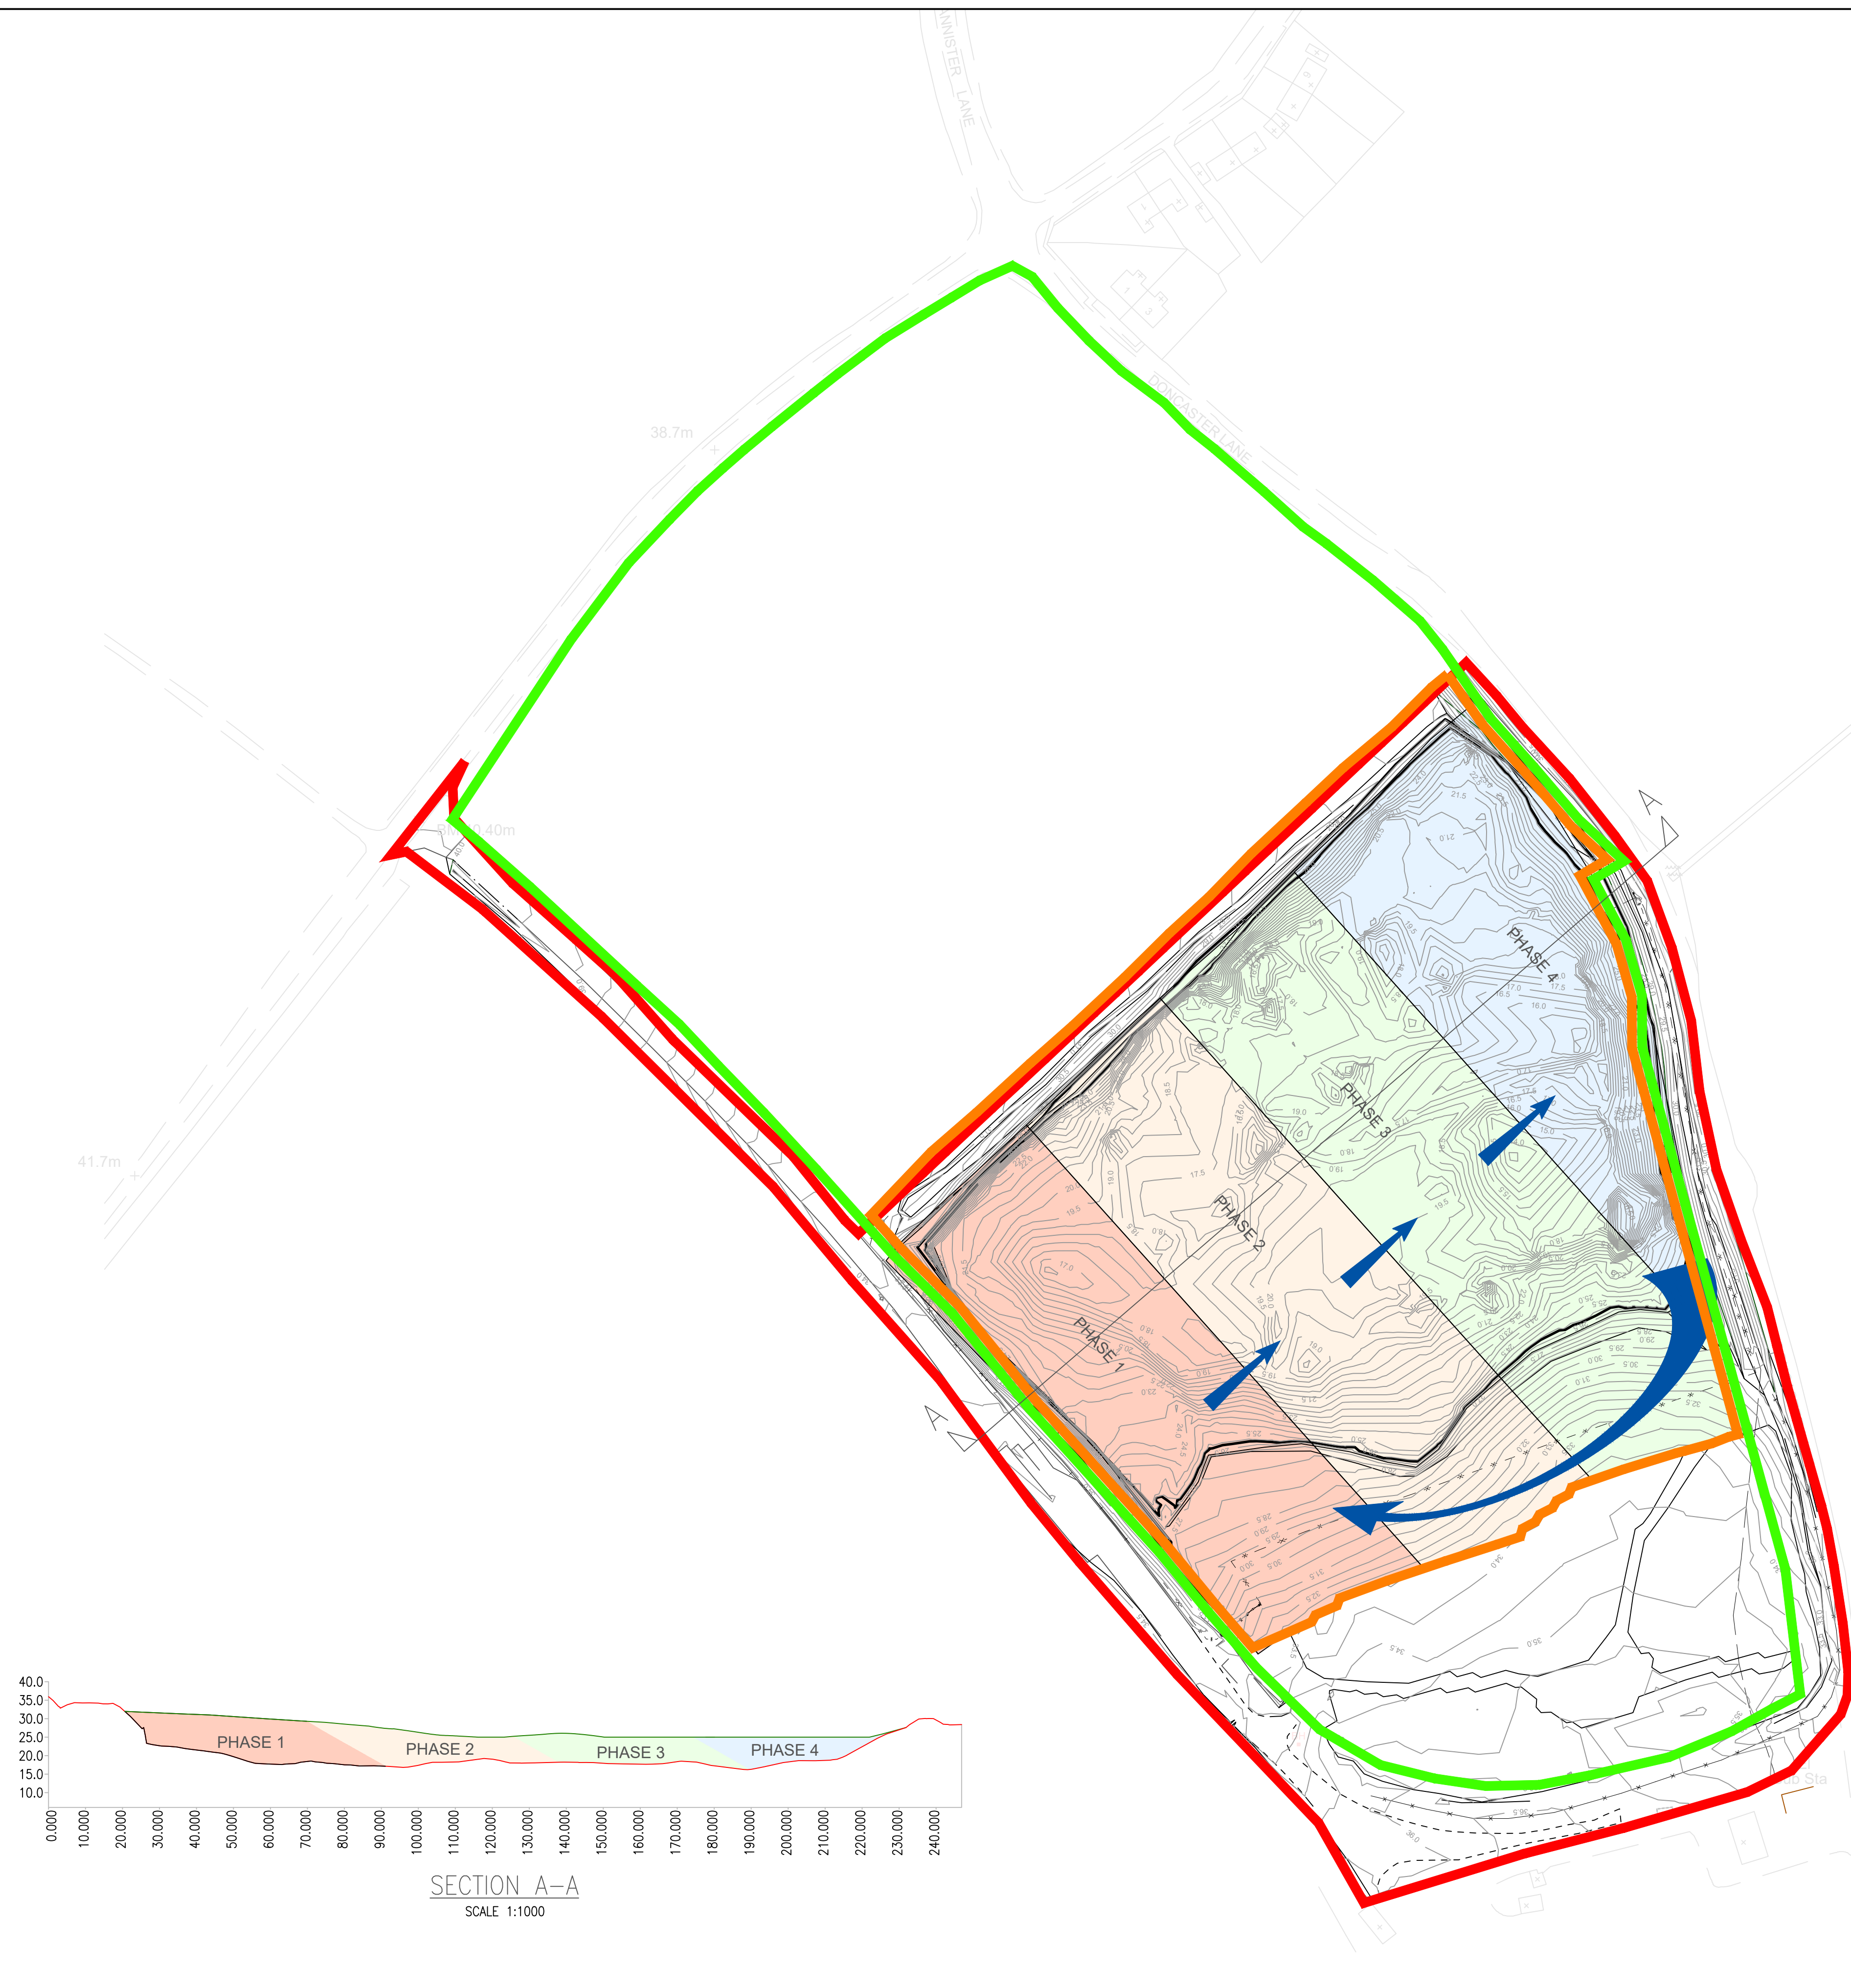


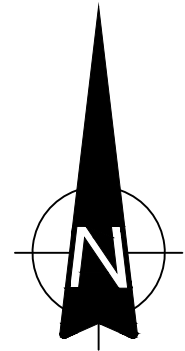

THIS INFORMATION IS CONFIDENTIAL AND THE PROPERTY OF SIRIUS. IT IS RELEASED ON CONDITION THAT NONE OF THE INFORMATION SHALL BE DISCLOSED TO ANY THIRD PARTY OR REPRODUCED IN WHOLE OR PART WITHOUT THE PRIOR CONSENT IN WRITING OF SIRIUS.

NOTES

1. ALL DIMENSIONS IN MILLIMETRES AND ALL LEVELS IN METRES ABOVE ORDNANCE DATUM.
2. DO NOT SCALE FROM THIS DRAWING.
3. ANY ANOMALIES IDENTIFIED WITH THE DETAILS SHOWN ON THIS DRAWING ARE TO BE BROUGHT TO THE ATTENTION OF SIRIUS ENVIRONMENTAL PRIOR TO CONSTRUCTION WORKS COMMENCING.
4. FILLING PHASES WILL BE CARRIED OUT BOTTOM TO TOP SPLIT VERTICALLY.

KEY

- 18.5 SITE SURVEY
- DEVELOPMENT BOUNDARY
- PHASE 1 FILLING
- PHASE 2 FILLING
- PHASE 3 FILLING
- PHASE 4 FILLING
- ENVIRONMENTAL PERMIT BOUNDARY
- EXTENT OF WASTE DEPOSITS
- GROUND WATER LEVEL

3	Updates to Section A-A	19/06/24	D.R.
2	Revised vertical phasing	18/12/23	D.R.
1	Revised to account for update to restoration phasing	06/01/22	L.E.

REV	DESCRIPTION	DATE	BY
-----	-------------	------	----

CLIENT



Ground Floor West, 500 Pavilion Drive, Northampton Business Park, Northampton, NN4 7HG



JOB TITLE
ENVIRONMENTAL PERMIT VARIATION
APPLICATION - SKELBROOKE QUARRY
EXTENSION AREA

DRAWING TITLE
SITE LAYOUT AND WASTE DEPOSITION

DRAWN	DATE	APPROVED	DATE
L.E.	18/12/2023	D.T	18/12/2023

SCALE	SHEET	DRAWING NUMBER	REVISION
1:1,000	A1L	WR7640/10/ESSD4	3