


THIS INFORMATION IS CONFIDENTIAL AND THE PROPERTY OF SIRIUS. IT IS RELEASED ON CONDITION THAT NONE OF THE INFORMATION SHALL BE DISCLOSED TO ANY THIRD PARTY OR REPRODUCED IN WHOLE OR PART WITHOUT THE PRIOR CONSENT IN WRITING OF SIRIUS.

- LEGEND**
-  Environmental Permit Boundary - Ref.: EPR/CP3994ZR (Extension Area)
 -  Extent of Waste Deposits
 -  Environmental Permit Boundary - Ref.: EPR/BV1470IE
 -  Current Combined Gas/Groundwater Monitoring Point
 -  Proposed Combined Gas/Groundwater Monitoring Point
 -  Surface Water Monitoring Point

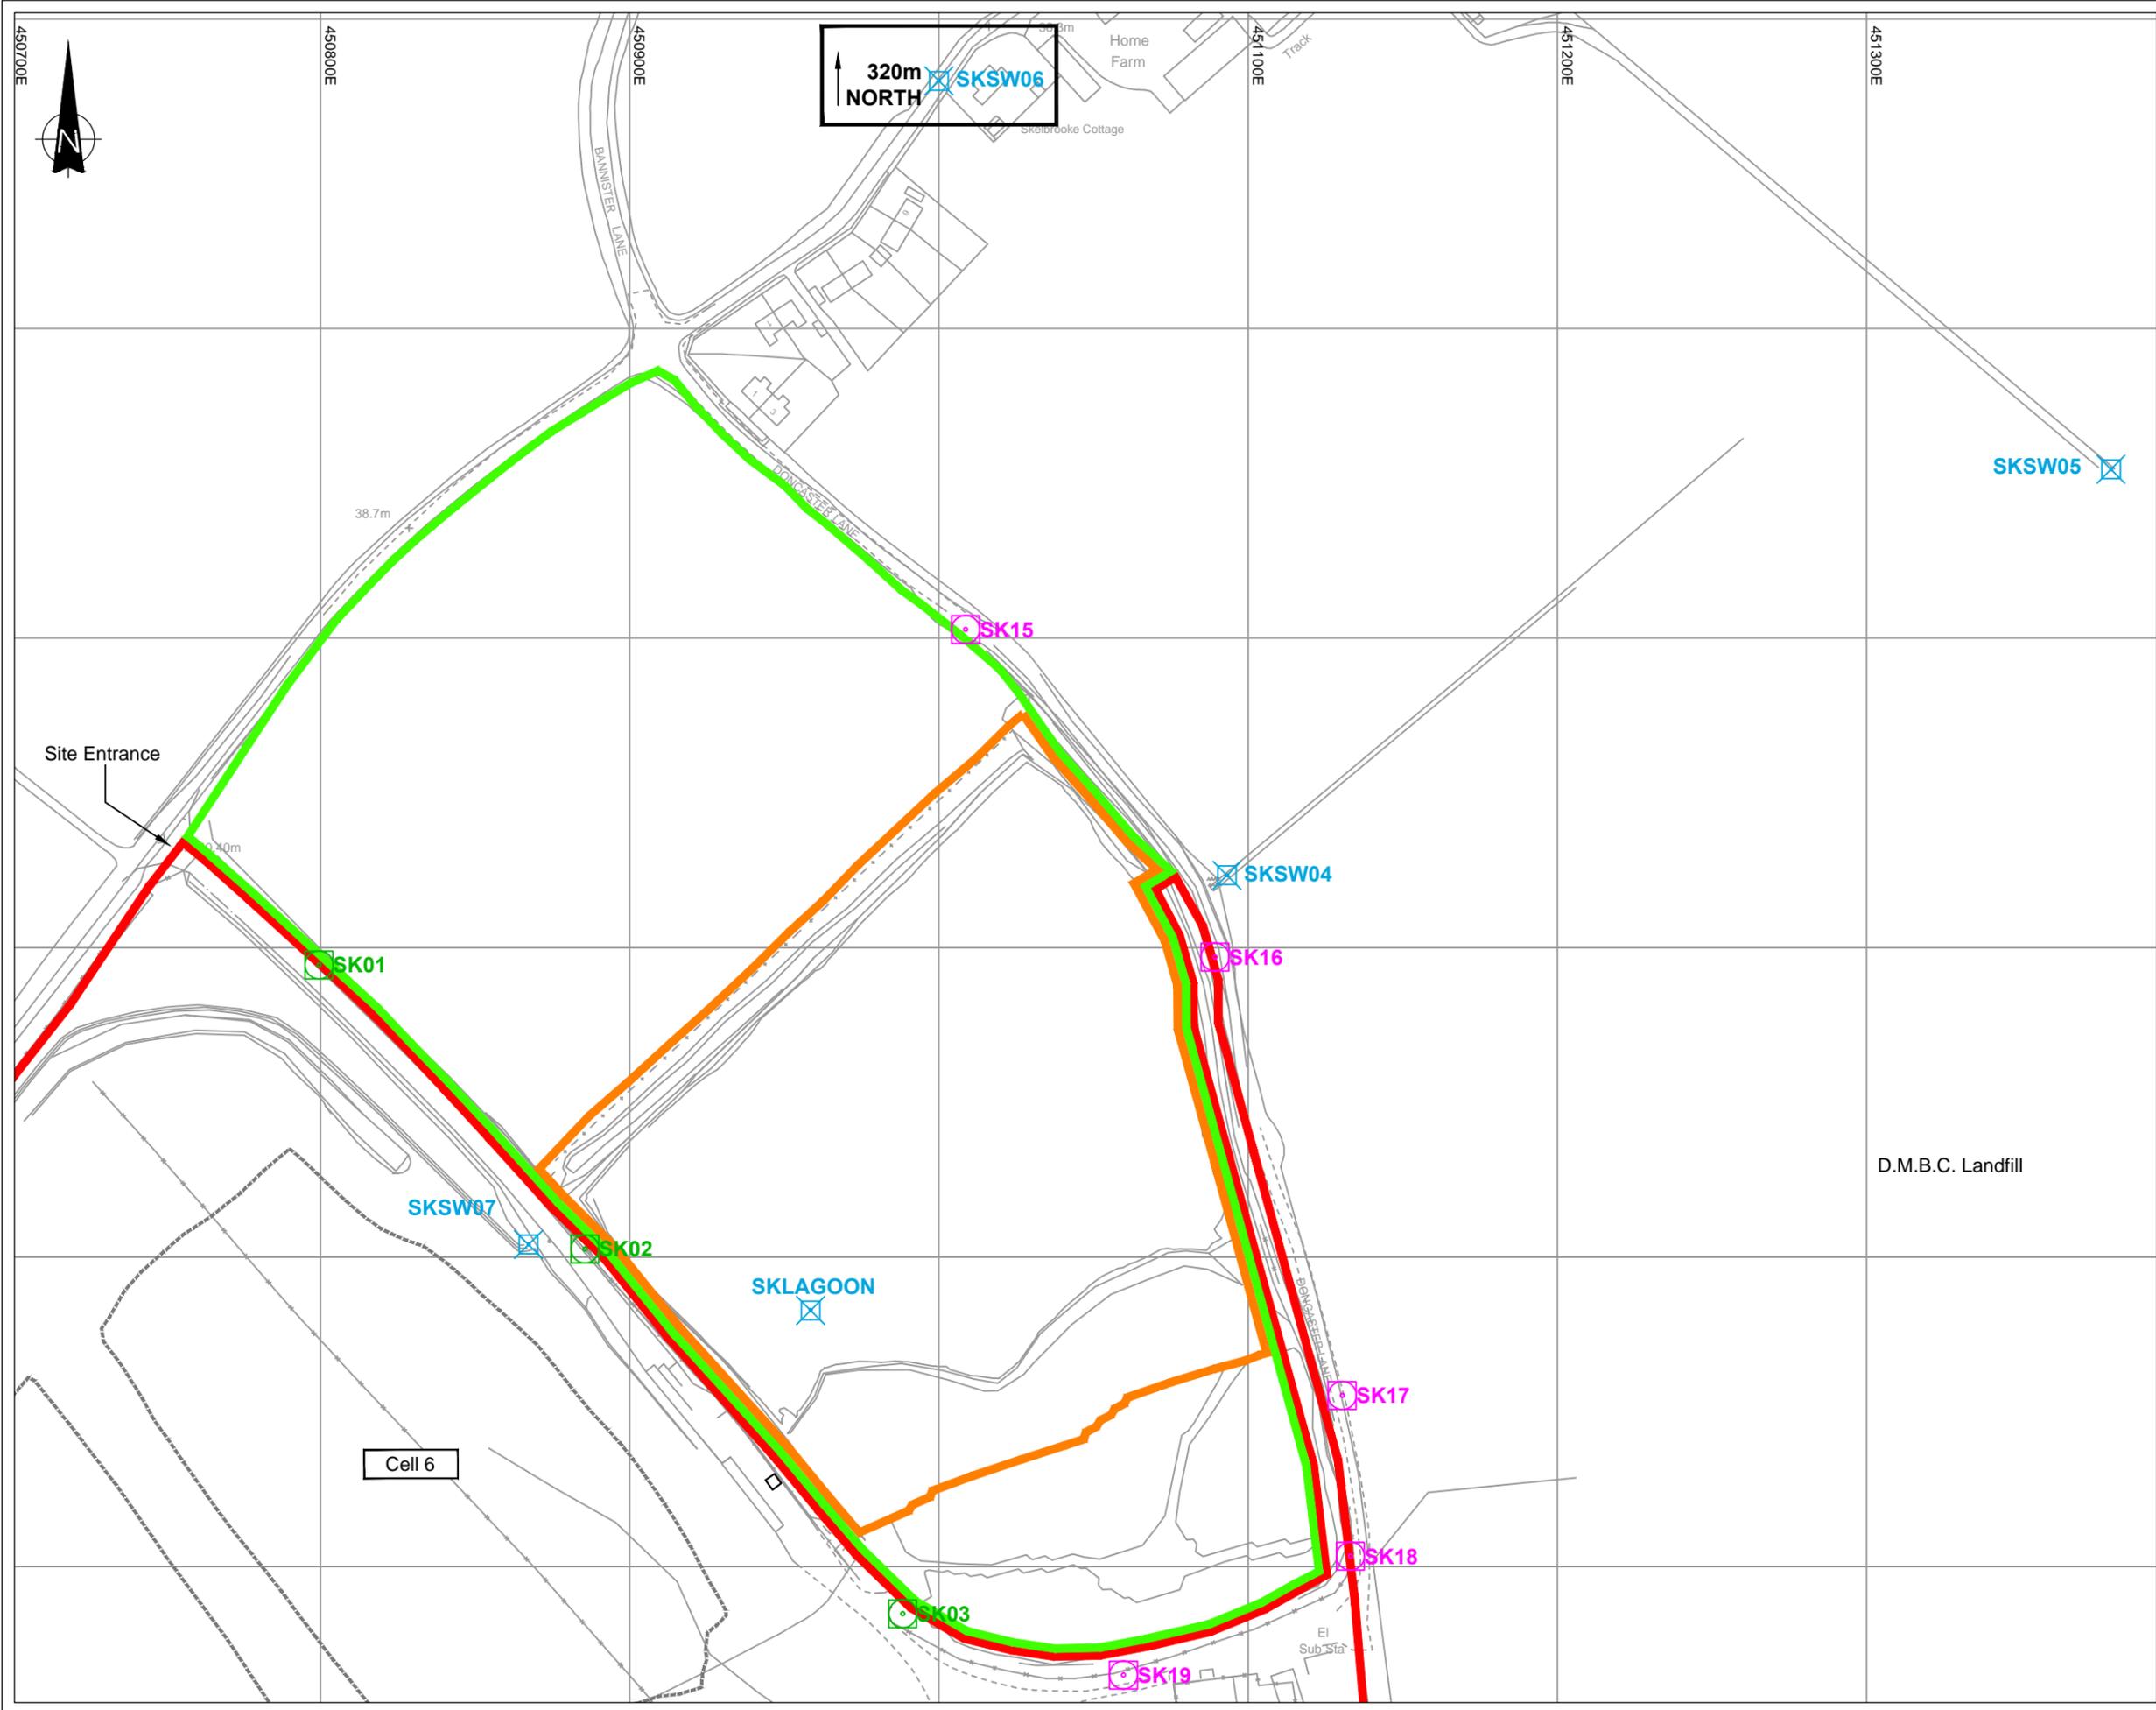

REV	DESCRIPTION	DATE	BY

CLIENT




Office Suite 2, The Beacon Centre for Enterprise, Dafin, Llanelwedd, SA14 8LQ, 01554 780 544

JOB TITLE
ENVIRONMENTAL PERMIT VARIATION APPLICATION - SKELBROOKE QUARRY EXTENSION AREA

DRAWING TITLE
PROPOSED ENVIRONMENTAL MONITORING PLAN

DRAWN	DATE	APPROVED	DATE
M.K	10/03/2020	D.T	10/03/2020
SCALE	SHEET	DRAWING NUMBER	REVISION
1:2,000	A3L	WR7640/10/HRA2	0