


1. DO NOT SCALE FROM THIS DRAWING. USE FIGURED DIMENSIONS IN ALL CASES.
2. VERIFY DIMENSIONS ON SITE AND REPORT ANY DISCREPANCIES TO THE DESIGNERS IMMEDIATELY.
3. THIS DRAWING TO BE READ IN CONJUNCTION WITH THE DESIGNERS SPECIFICATION.
4. © THIS DRAWING IS COPYRIGHT AND MAY ONLY BE REPRODUCED WITH THE DESIGNERS PERMISSION.

NOTES:

1.

- LEGEND:
- Process Line - overground
 - Process Line - underground
 - Sludge Line - overground
 - Sludge Line - underground
 - Clarified water - overground
 - Clarified water - underground

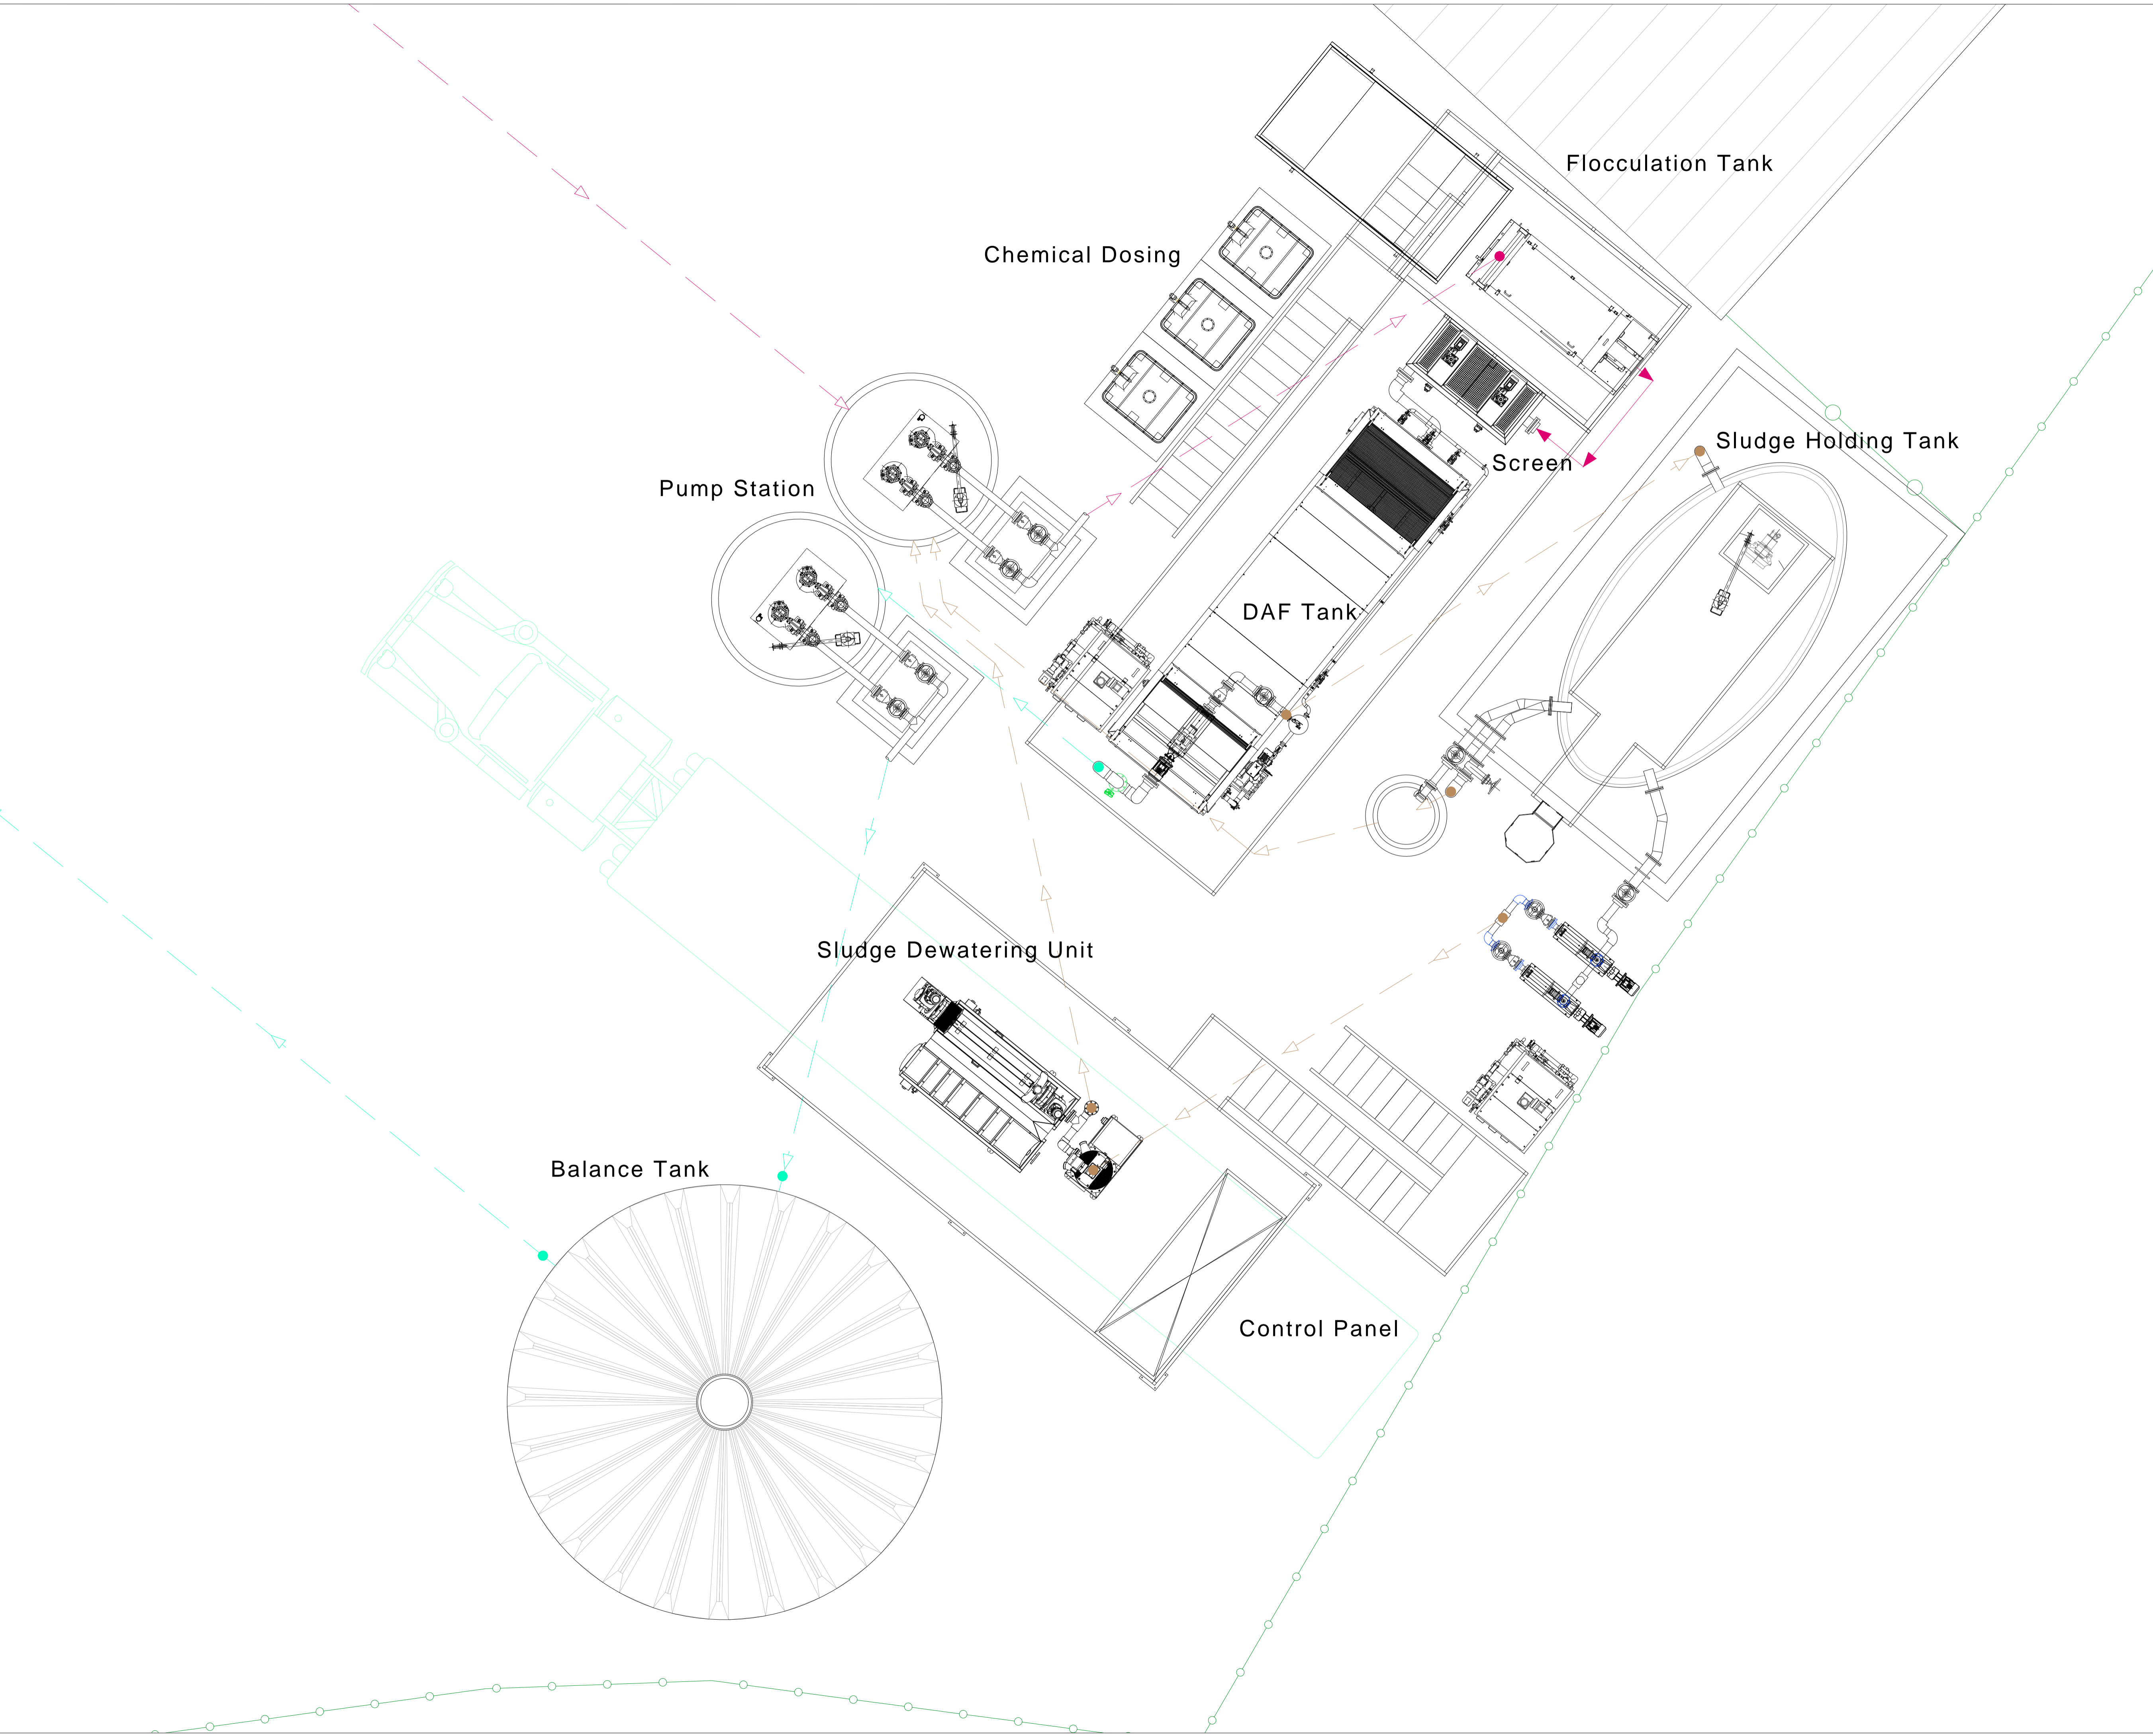

P01	02/02/2024	RC	FIRST DRAFT ISSUE
REV	DATE	DRAWN	NOTES

CLIENT:



ABP FOOD GROUP



PROJECT: ABP KINGSWINFORD WWTP
 TITLE: UPGRADE

TITLE:
 SITE LAYOUT GA

DATE CREATED: 02/02/2024	DISCIPLINE: C	SCALE @ A1: NTS
DRAWN BY: RC	CHECKED: BR	APPROVED: BR
SUITABILITY DESCRIPTION: FOR STAGE APPROVAL	STATUS CODE: S4	
PURPOSE OF ISSUE: Design Review		
DRAWING NUMBER: 21108-DR-6001	REVISION: P01	