
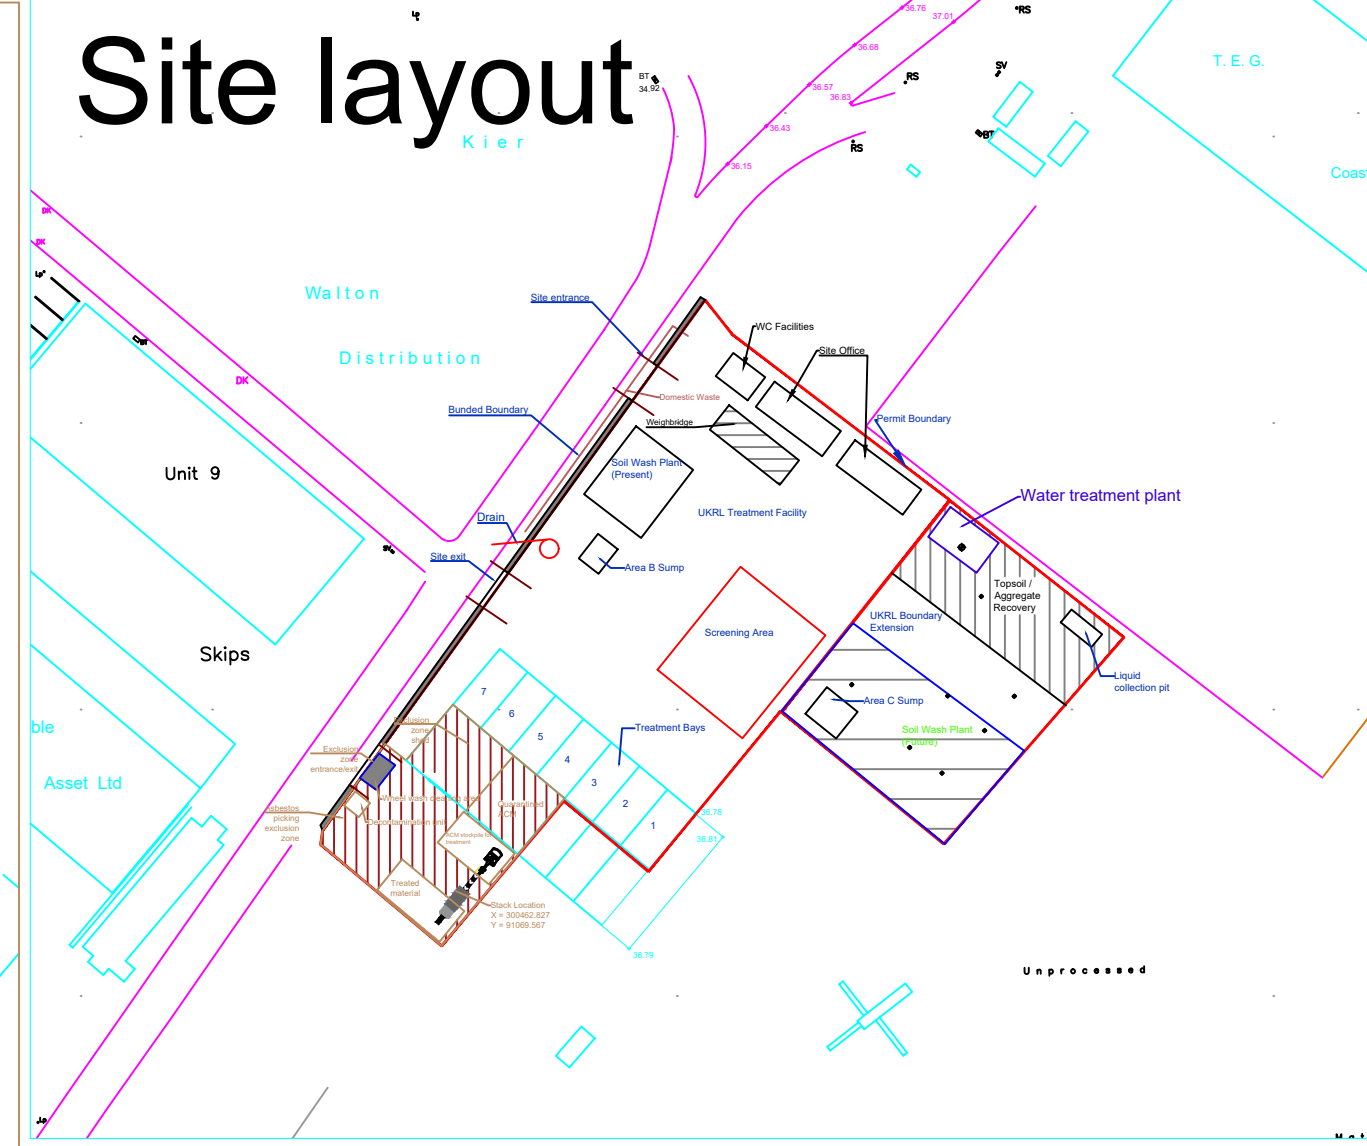


Asbestos picking layout

Site layout

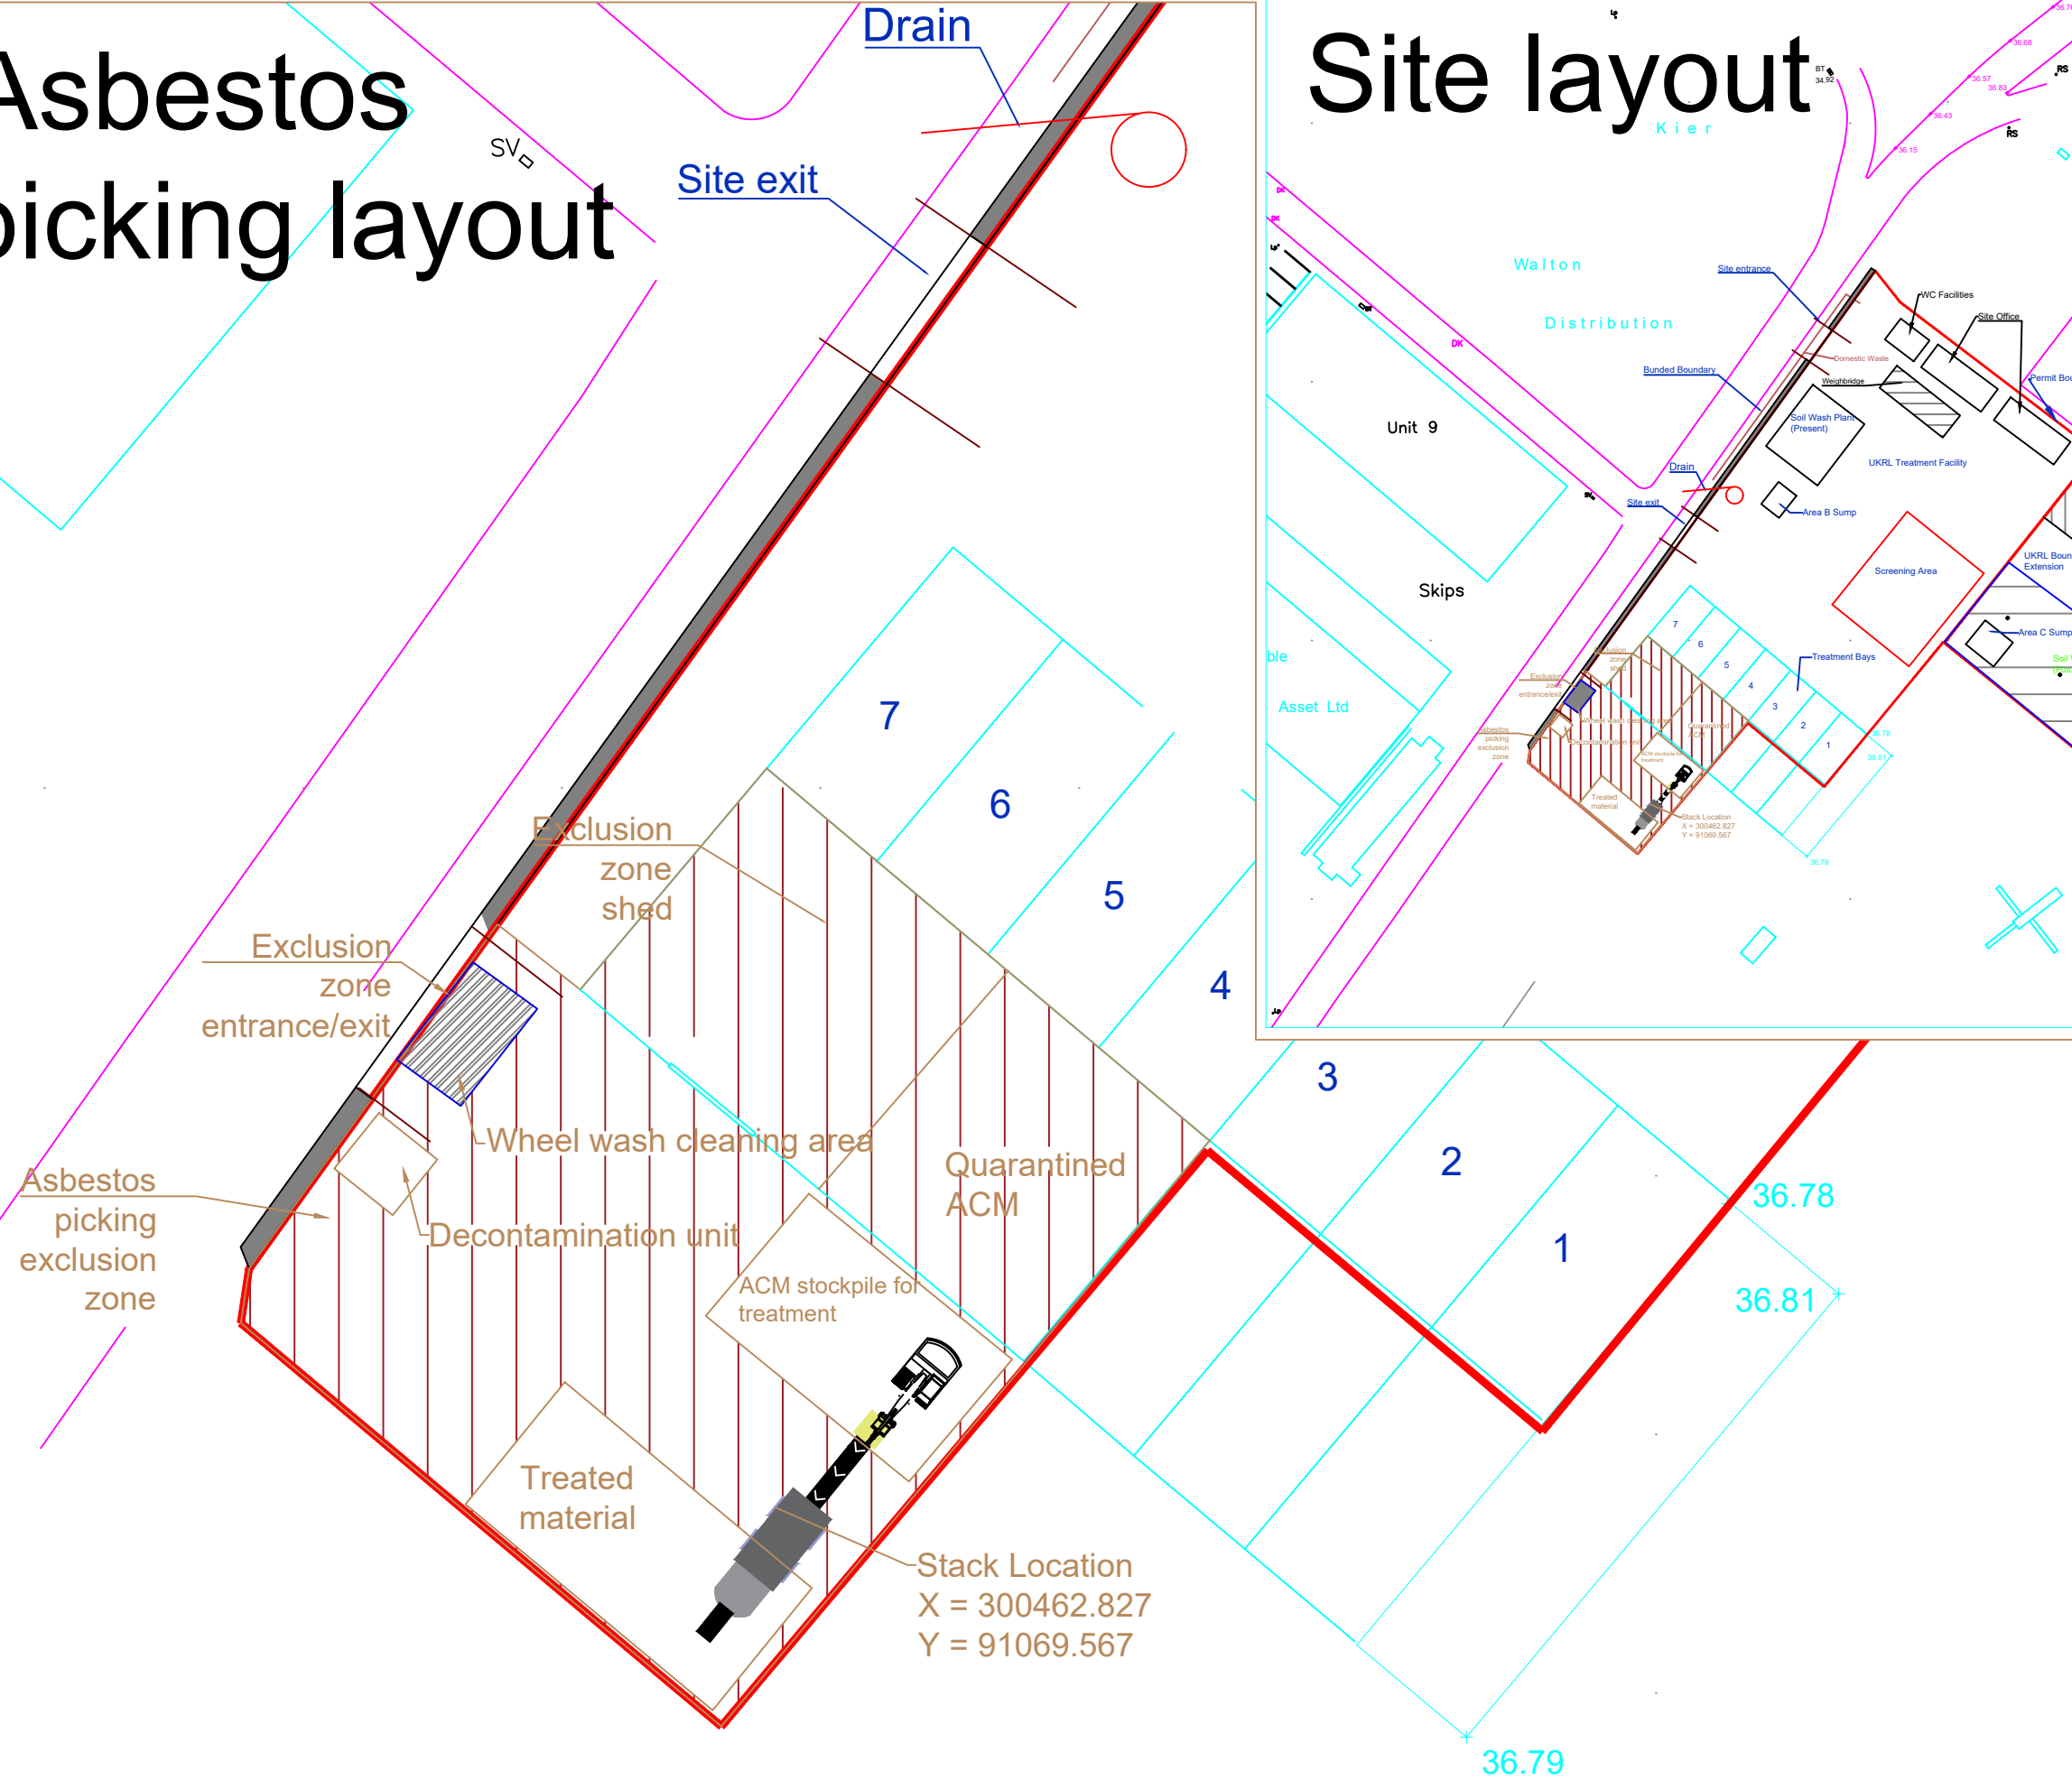

UKRemediation Ltd

3b Greystoke Business Centre,
Highstreet,
Portishead,
BS20 6PY,

Drawing Title: UK Remediation Ltd
Asbestos picking layout

Drawing Number: E7555UK.D12.R01 Project Number: E7555UK

Client:
UK Remediation

Scale @ A0: Date: Drawn:
NTS 13/10/2025 CB