


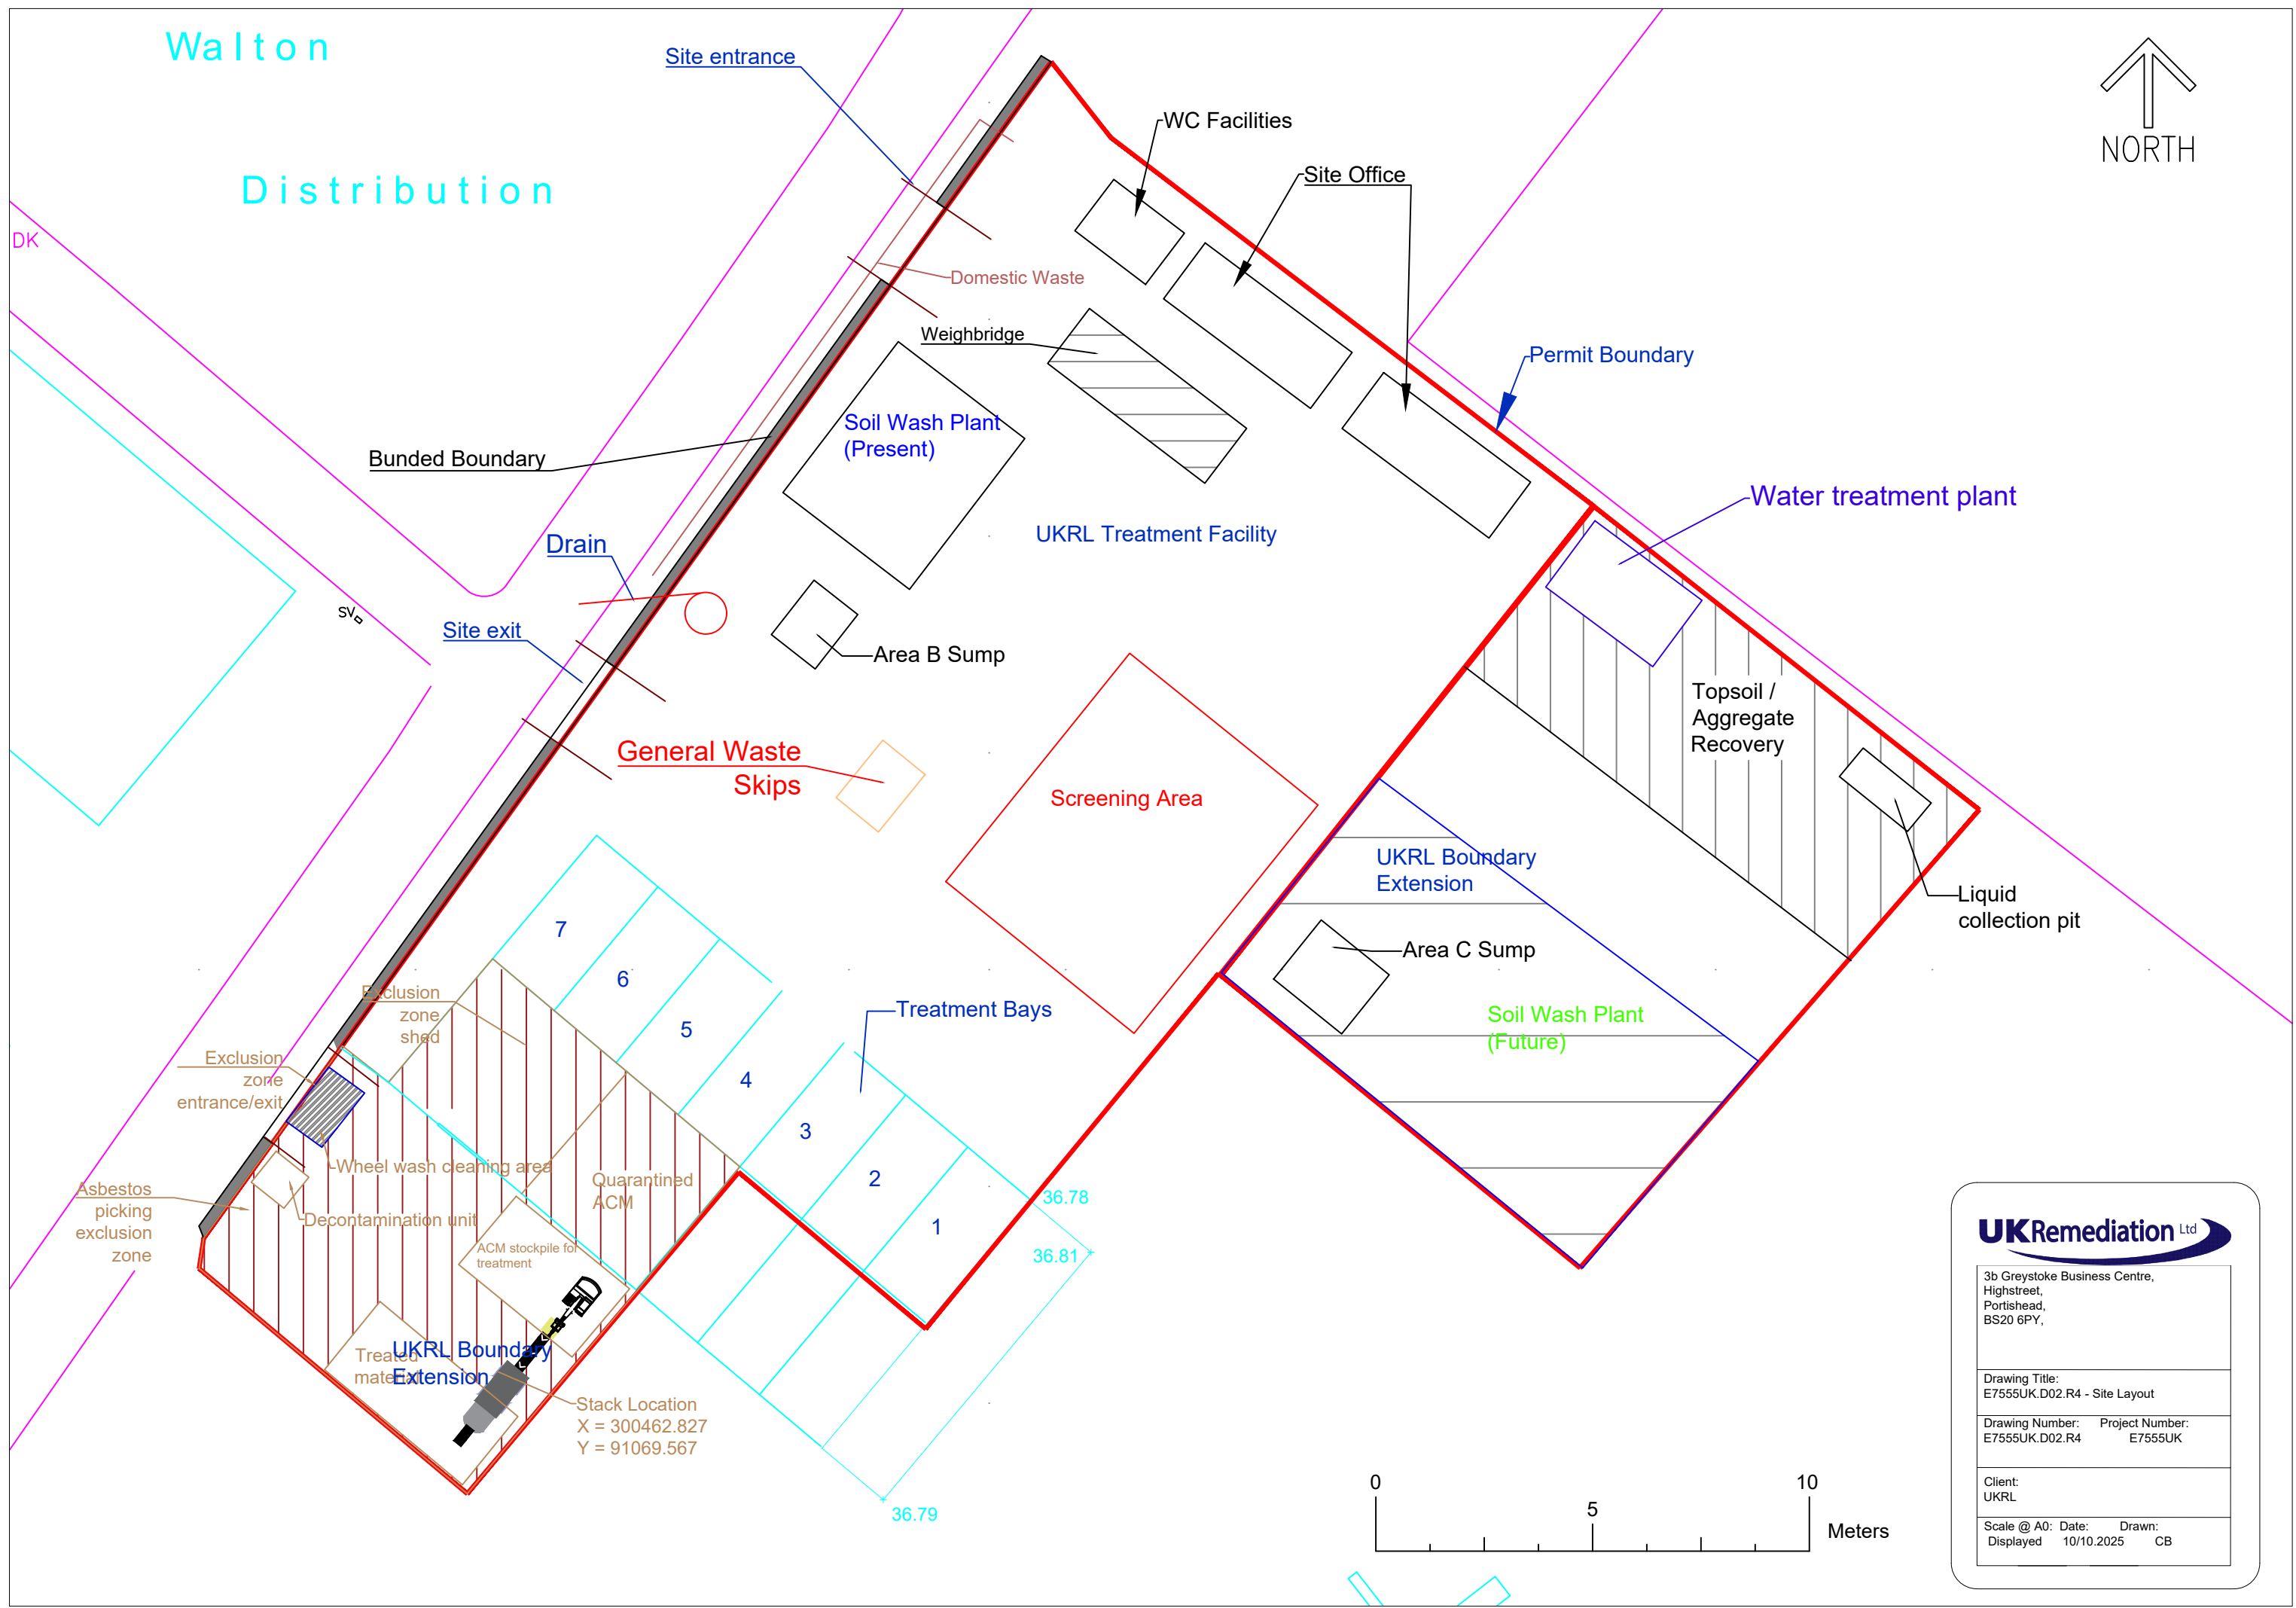

Walton

Distribution



UKRemediation Ltd

3b Greystoke Business Centre,
Highstreet,
Portishead,
BS20 6PY,

Drawing Title:
E7555UK.D02.R4 - Site Layout

Drawing Number: E7555UK.D02.R4 Project Number: E7555UK

Client:
UKRL

Scale @ A0: Date: 10/10.2025 Drawn: CB