


**PROPOSED HYDRO PLANT (Scale 1:100)**

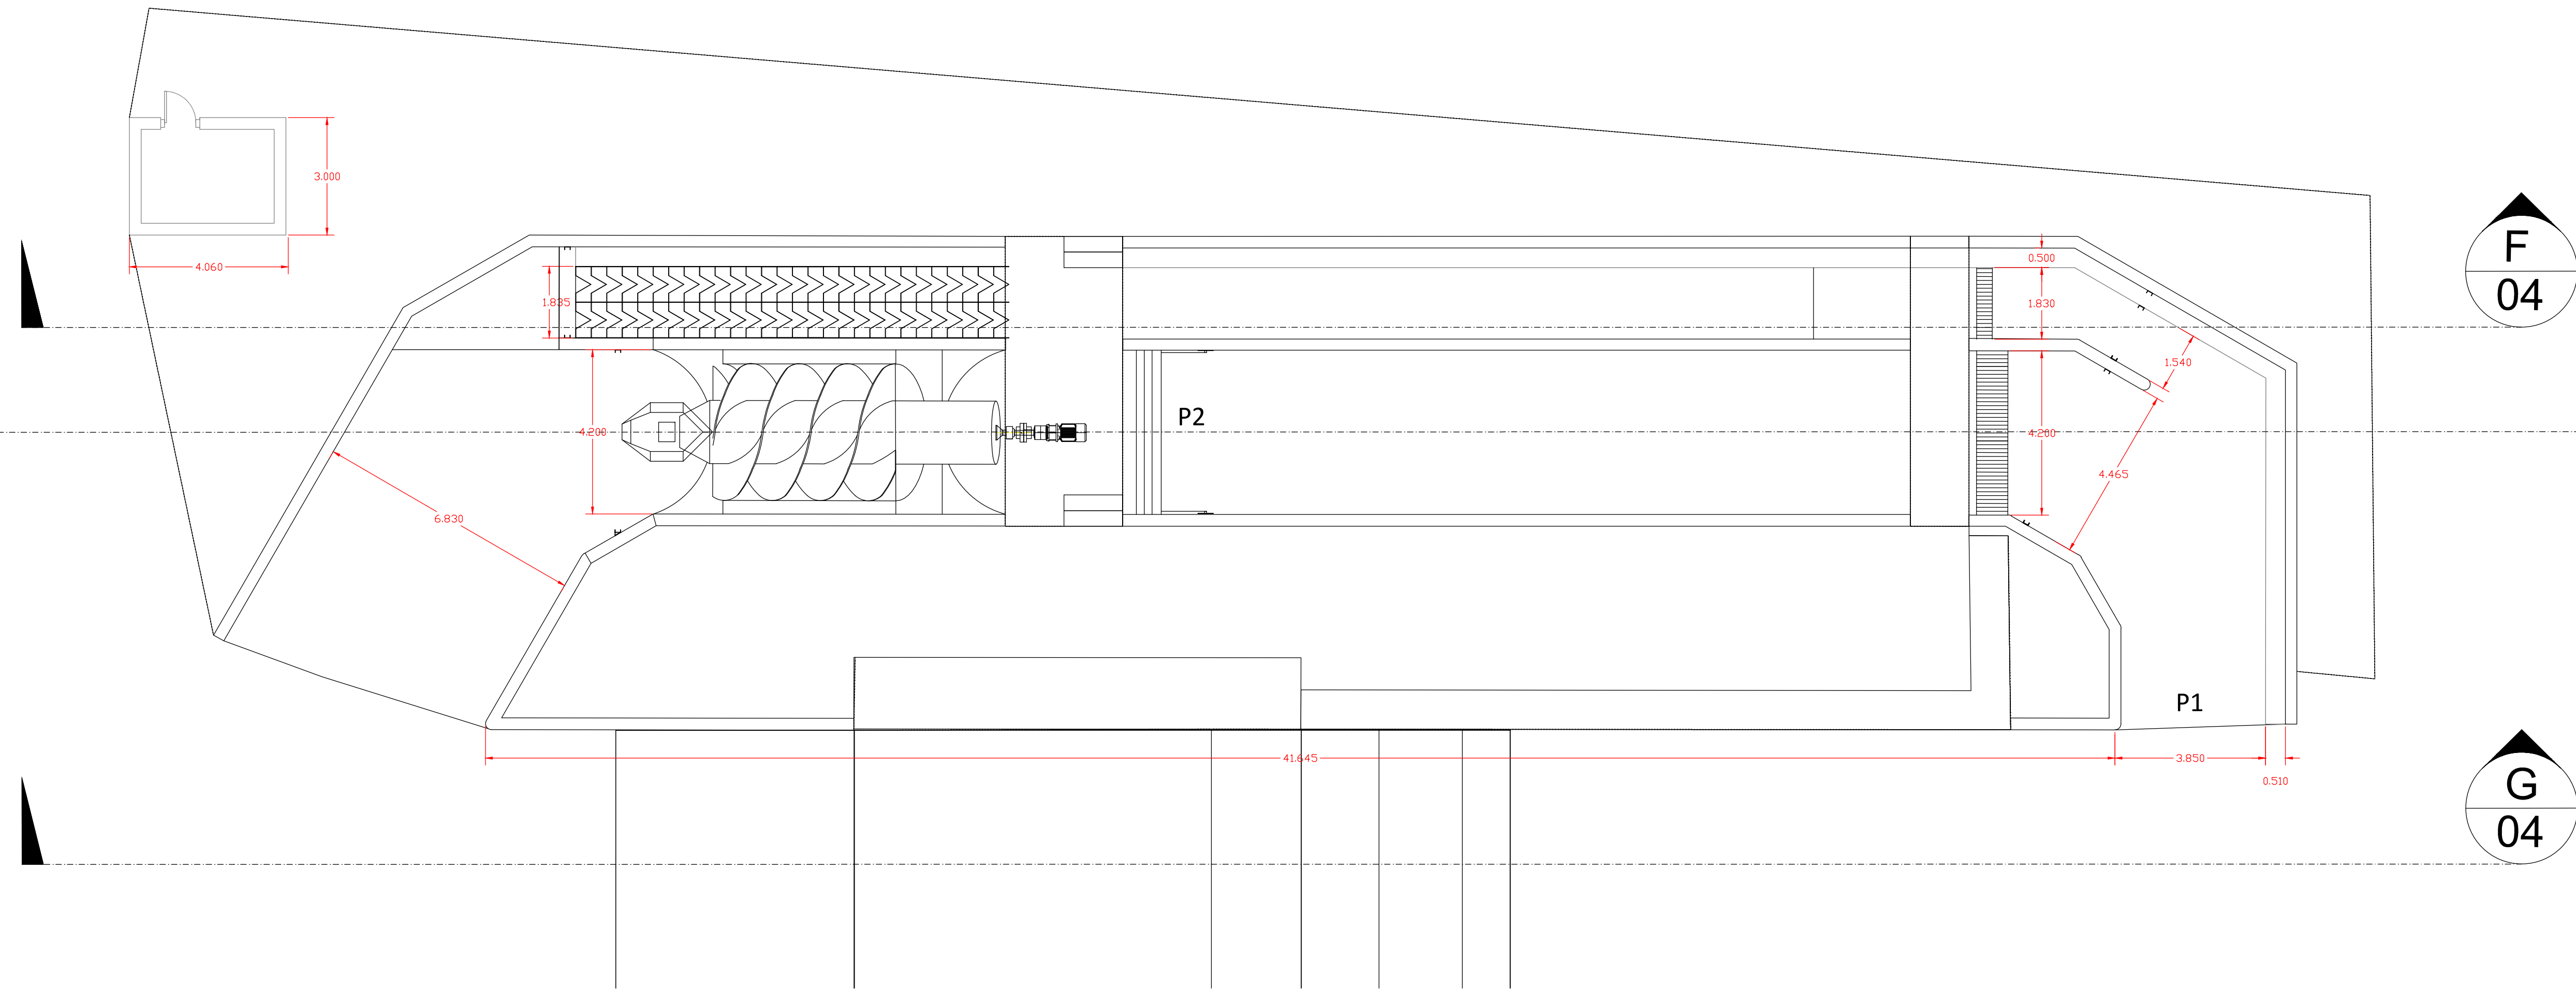


**General Notes**

All design information contained in this drawing is copyright of the respective owners.

DO NOT SCALE FROM THIS DRAWING. Use stated dimensions or if in doubt, ask. All dimensions to be checked on site before commencement of work.

**Project Specific Notes**

- Linear dimensions are mm (e.g. 1234), datumed dimensions are in m AoD (e.g. 54.321).
- Where water levels are shown they are at Q95 with the hydro scheme inactive unless otherwise stated.
- This drawing is a "design in principle": levels and positions on site may be subject to change by up to ±250mm depending on the final specification of specialist equipment and final dimensions check-measured on site.

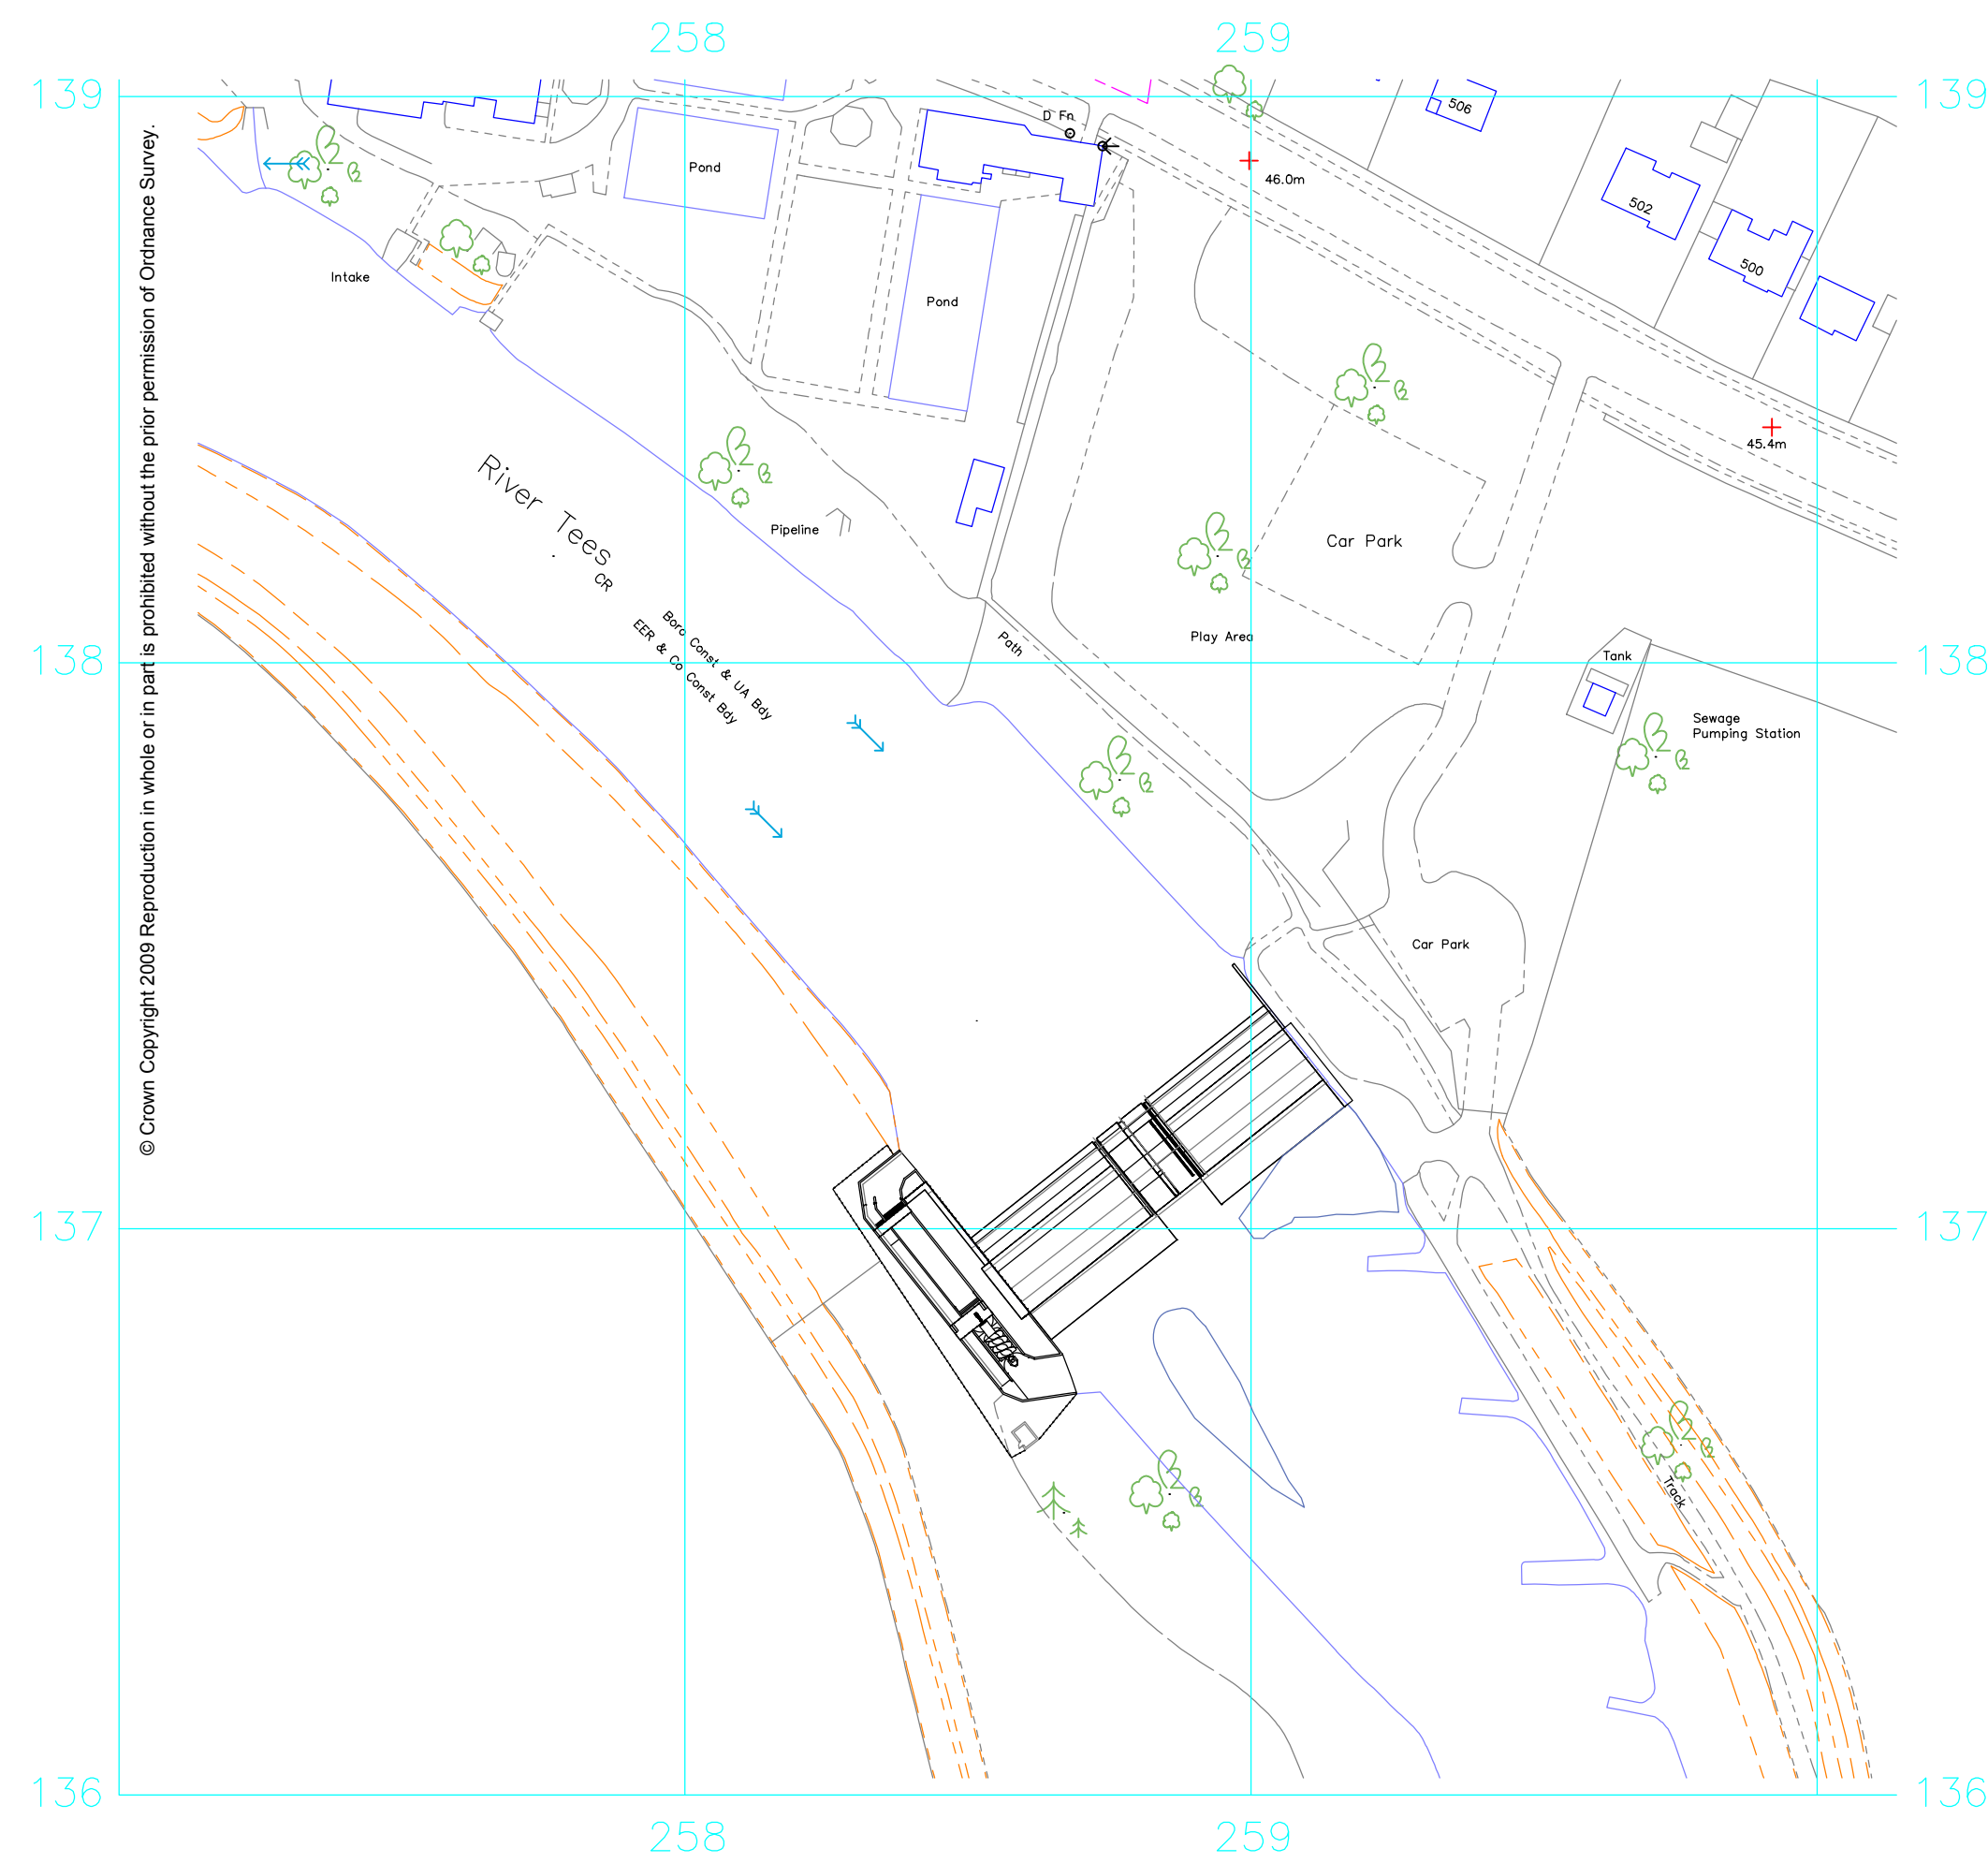

**BLOCK PLAN: PROPOSED HYDRO PLANT (Scale 1:1250)**

Rev.	Date	Rev. by	Chkd. by



Water Power Enterprises Ltd.  
<http://www.hope.co.uk>

Client:  
**CLEASBY HYDRO**

Project Title:  
**CLEASBY  
BROKEN SCAR WEIR  
PROPOSED HYDRO PLANT**

Draw Title:  
**PLAN VIEW  
(ROOF & COVERS REMOVED  
FOR CLARITY)**

Draw No: <b>0066</b>	Revision: <b>Rev 0</b>
Scale: <b>VARIES @ A1</b>	Drawn By / Date: <b>DS/15.11.2011</b>