


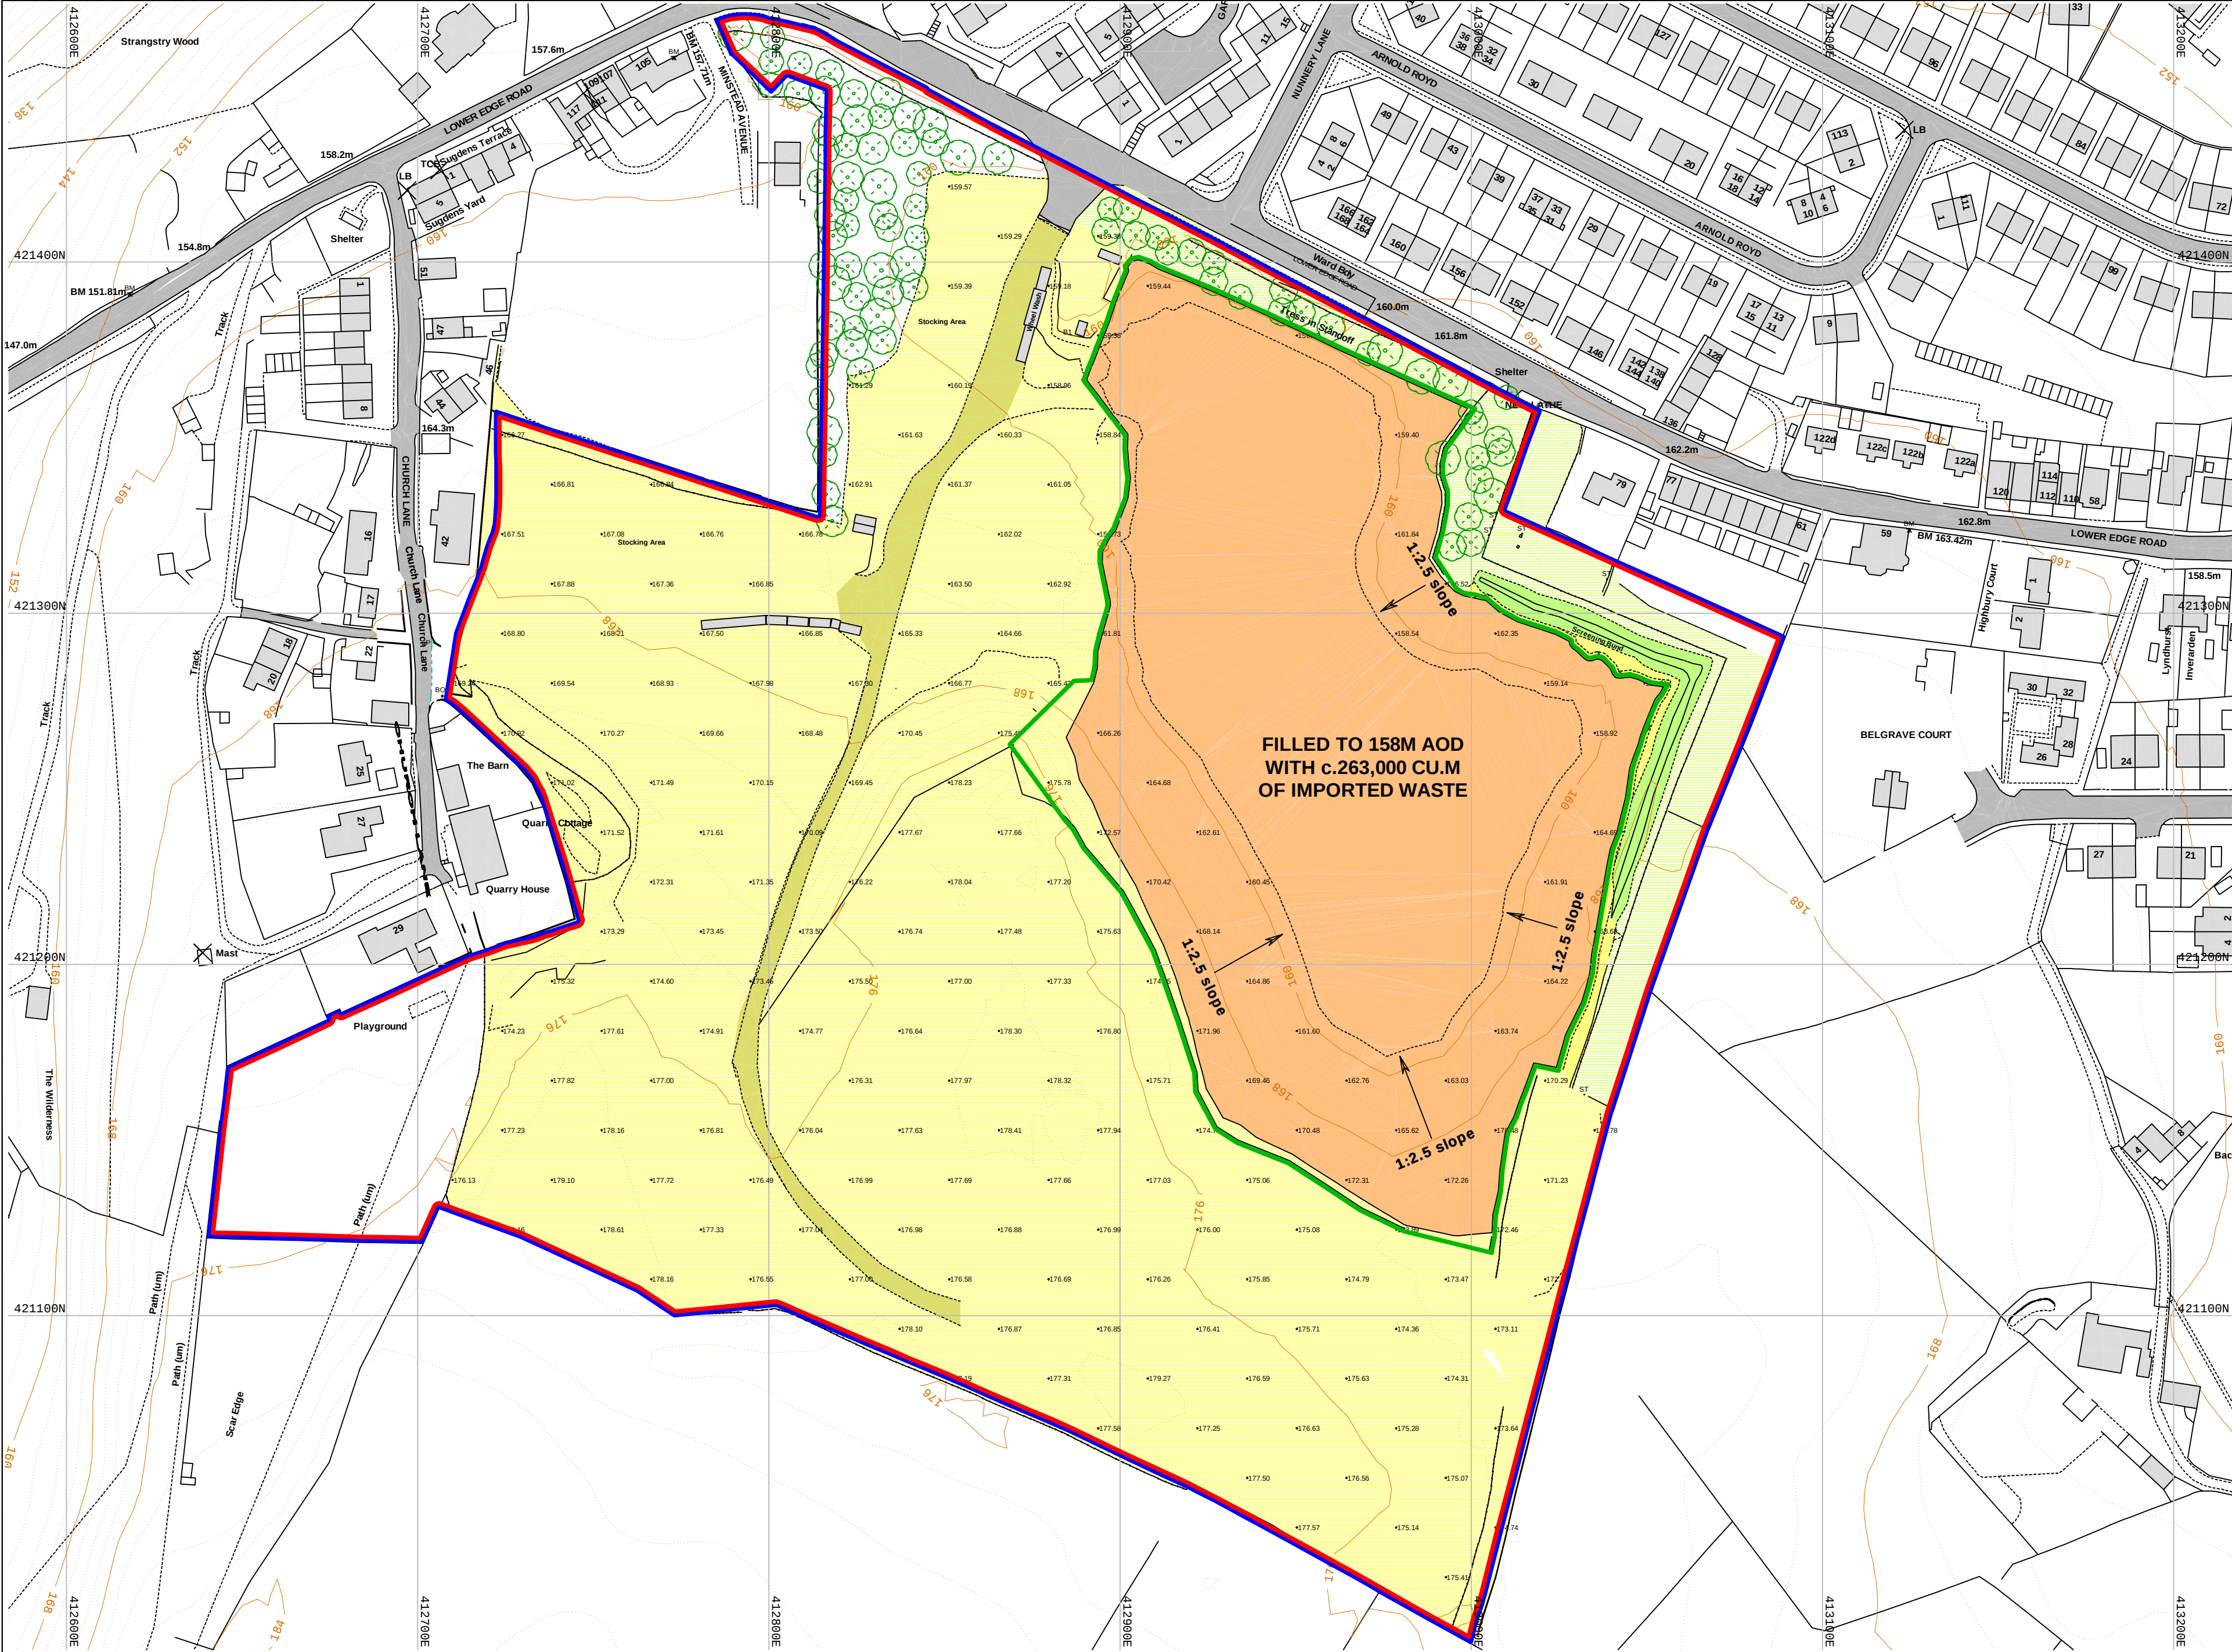

REVISIONS

Date	Description	By
//	//	//
//	//	//
//	//	//
//	//	//

Legend:

Land Under Control of Applicant

Planning Application Area

Recovery Area

Top of Banking

Bottom of Banking

Kerb - Top

Kerb - Channel

Fence - Post & Wire

Fence - Secure

Gate

Track / Footpath

Wall

Edge of Waterline

Hedgeline

Overhead Cable

OS Backcloth

Building/Structure

Verge Line

Foliage Line

Top of Rock Face

MH

IC

BT

G

LP

TP

EP

ST

GV

WL

IL

CL

EL

RL

BH

133.92

Spot Level

Trees

Survey Control Station

Datum: Levels relative to Ordnance Survey by connection to OS Active Network by GPS

N

LINEAR surveys

LINEAR SURVEYS LIMITED
18 Radulf Gardens
Liversedge
West Yorkshire
WF15 6AT
Tel - 01274 878338
Mob - 07884434452
e-mail - linear-surveys@gmail.com

Client

Rand & Asquith
(Aceblade)
Ltd

Job Title

LOW EDGE QUARRY,
ELLAND

Project Title

RECOVERY SCHEME

Scale

1:1250

Date

NOV 16

Drawn by

SW

Checked

JC

Dwg. title

Recovery design to fill
engineered void to 158m AOD
with 1:2.5 side slopes by
importing c.263,000 cu.m

DWG No.

RA/LEQ/REC16-06

Rev.

PLOT SIZE: A2. PLOT SCALE: 1:TYPE SCALE HERE