


| Station | Easting    | Northing   | Level   |
|---------|------------|------------|---------|
| PC01    | 412802.122 | 421469.972 | 157.160 |
| PC02    | 412802.064 | 421452.201 | 158.424 |
| PC03    | 412802.755 | 421422.897 | 158.780 |
| PC04    | 412870.277 | 421385.936 | 160.294 |
| PC05    | 413016.460 | 421360.088 | 162.224 |
| RT01    | 412767.232 | 421471.313 | 158.804 |
| RT03    | 412963.320 | 421385.371 | 163.085 |
| RT04    | 413448.806 | 421357.972 | 163.952 |

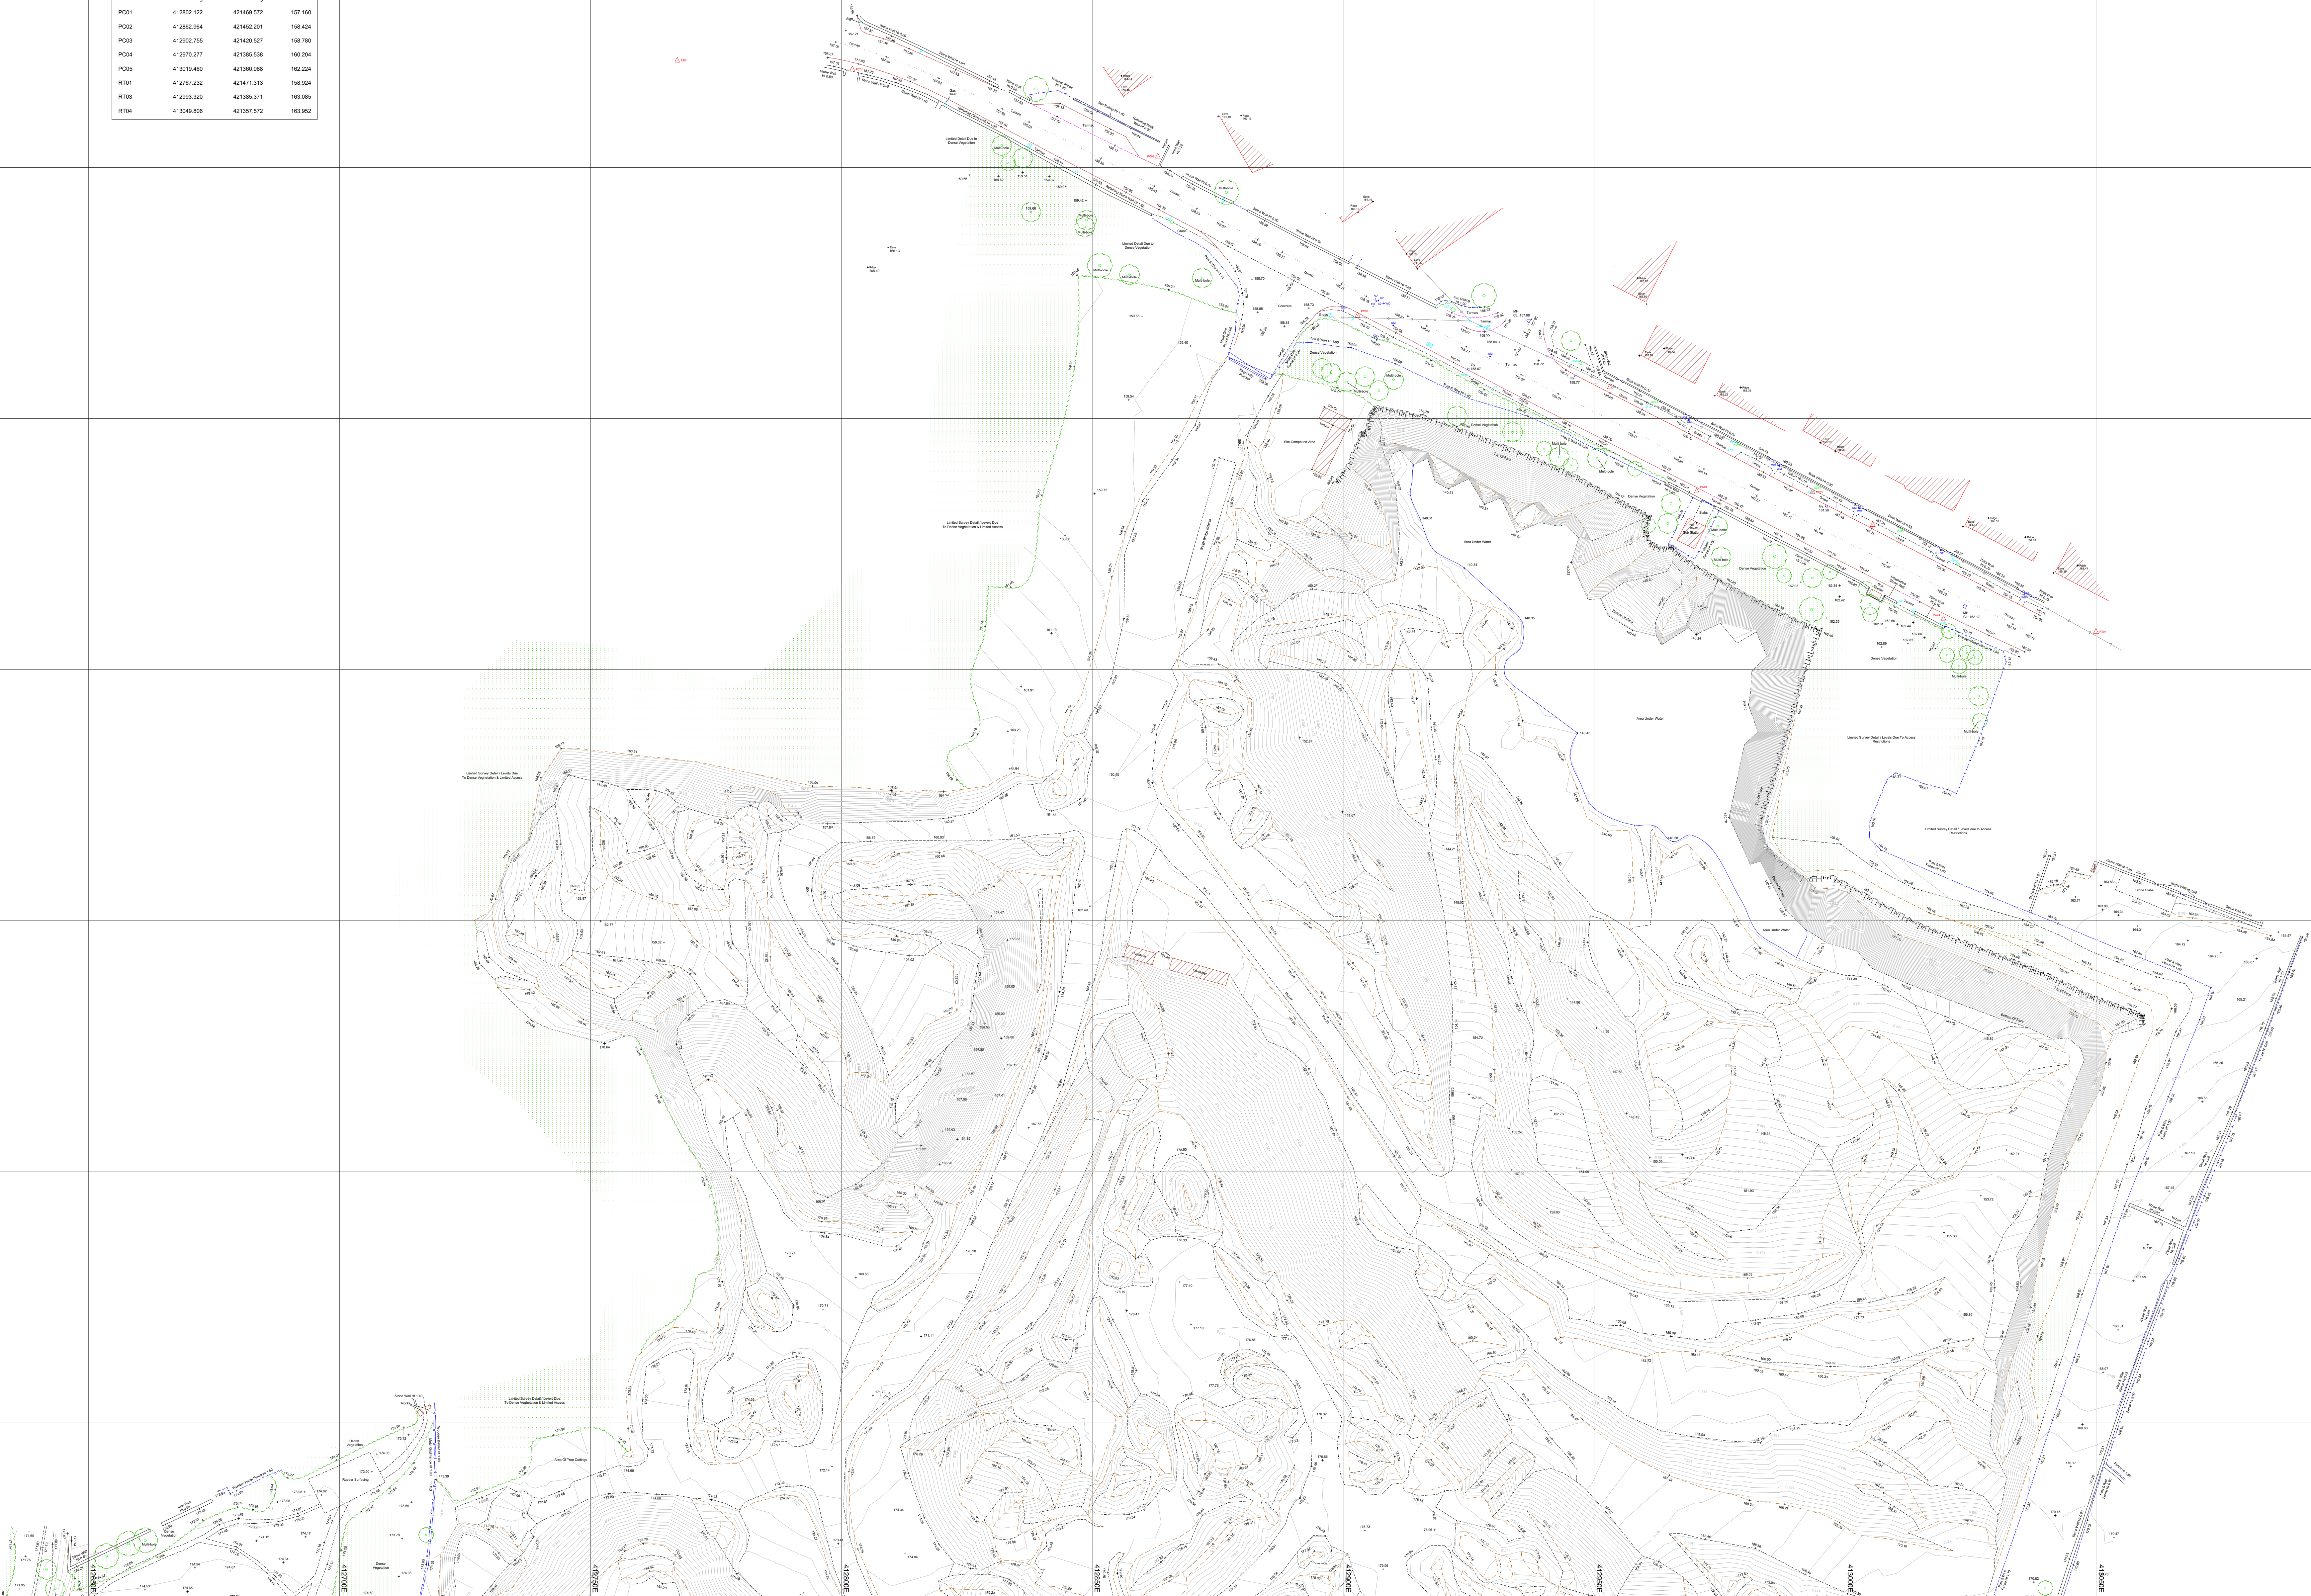

| REV. NO. | DESCRIPTION TO REVISION | REV. BY | DATE |
|----------|-------------------------|---------|------|
| A        |                         |         |      |
| B        |                         |         |      |
| C        |                         |         |      |
| D        |                         |         |      |
| NOTES:   |                         |         |      |




Telephone +44 (0)1773 790080  
Email [info@terra measurement.com](mailto:info@terra measurement.com)  
Website [www.terra measurement.com](http://www.terra measurement.com)

Survey, Measurement and Specialist Solutions for:  
Design - Construction - Refurbishment - Urban & Rural Development  
Rail & Highway Infrastructure - Minerals Industry - Civil Engineering  
Commercial & Retail - Maritime - Large Scale Fabrication - Heritage  
Please follow us on: Twitter, Instagram, Facebook and LinkedIn


|          |                                                                        |
|----------|------------------------------------------------------------------------|
| CLIENT:  | <b>HARRON HOMES</b>                                                    |
| PROJECT: | <b>LOWER EDGE QUARRY<br/>LOWER EDGE ROAD<br/>BRIGHOUSE<br/>HD6 3LL</b> |

|                                      |                              |                      |   |
|--------------------------------------|------------------------------|----------------------|---|
| TITLE:                               |                              |                      |   |
| TOPOGRAPHICAL SURVEY<br>SHEET 1 OF 2 |                              |                      |   |
| DATE:                                |                              |                      |   |
| 07/03/2025                           |                              |                      |   |
| GRID:<br>ORDNANCE<br>SURVEY          | LEVEL:<br>ORDNANCE<br>SURVEY | DATA TYPE:<br>2D     | OTHER DATA AVAILABLE:<br>3D MODEL - YES<br>POINT CLOUD - YES<br>SECTIONS - YES<br>CUT & FILL ANALYSIS - YES |
| DRAWN BY:<br>JL                      | SCALE @ AO:<br>1:500         | PROJECT NO.:<br>4529 | DRAWING NAME:<br>4529 HARRON HOMES LOWER EDGE QUARRY                                                        |

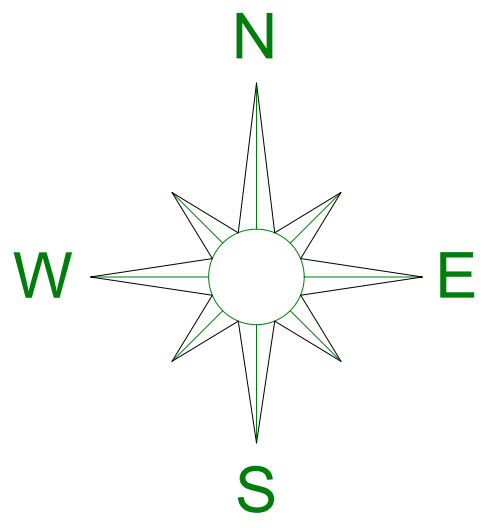

REV.



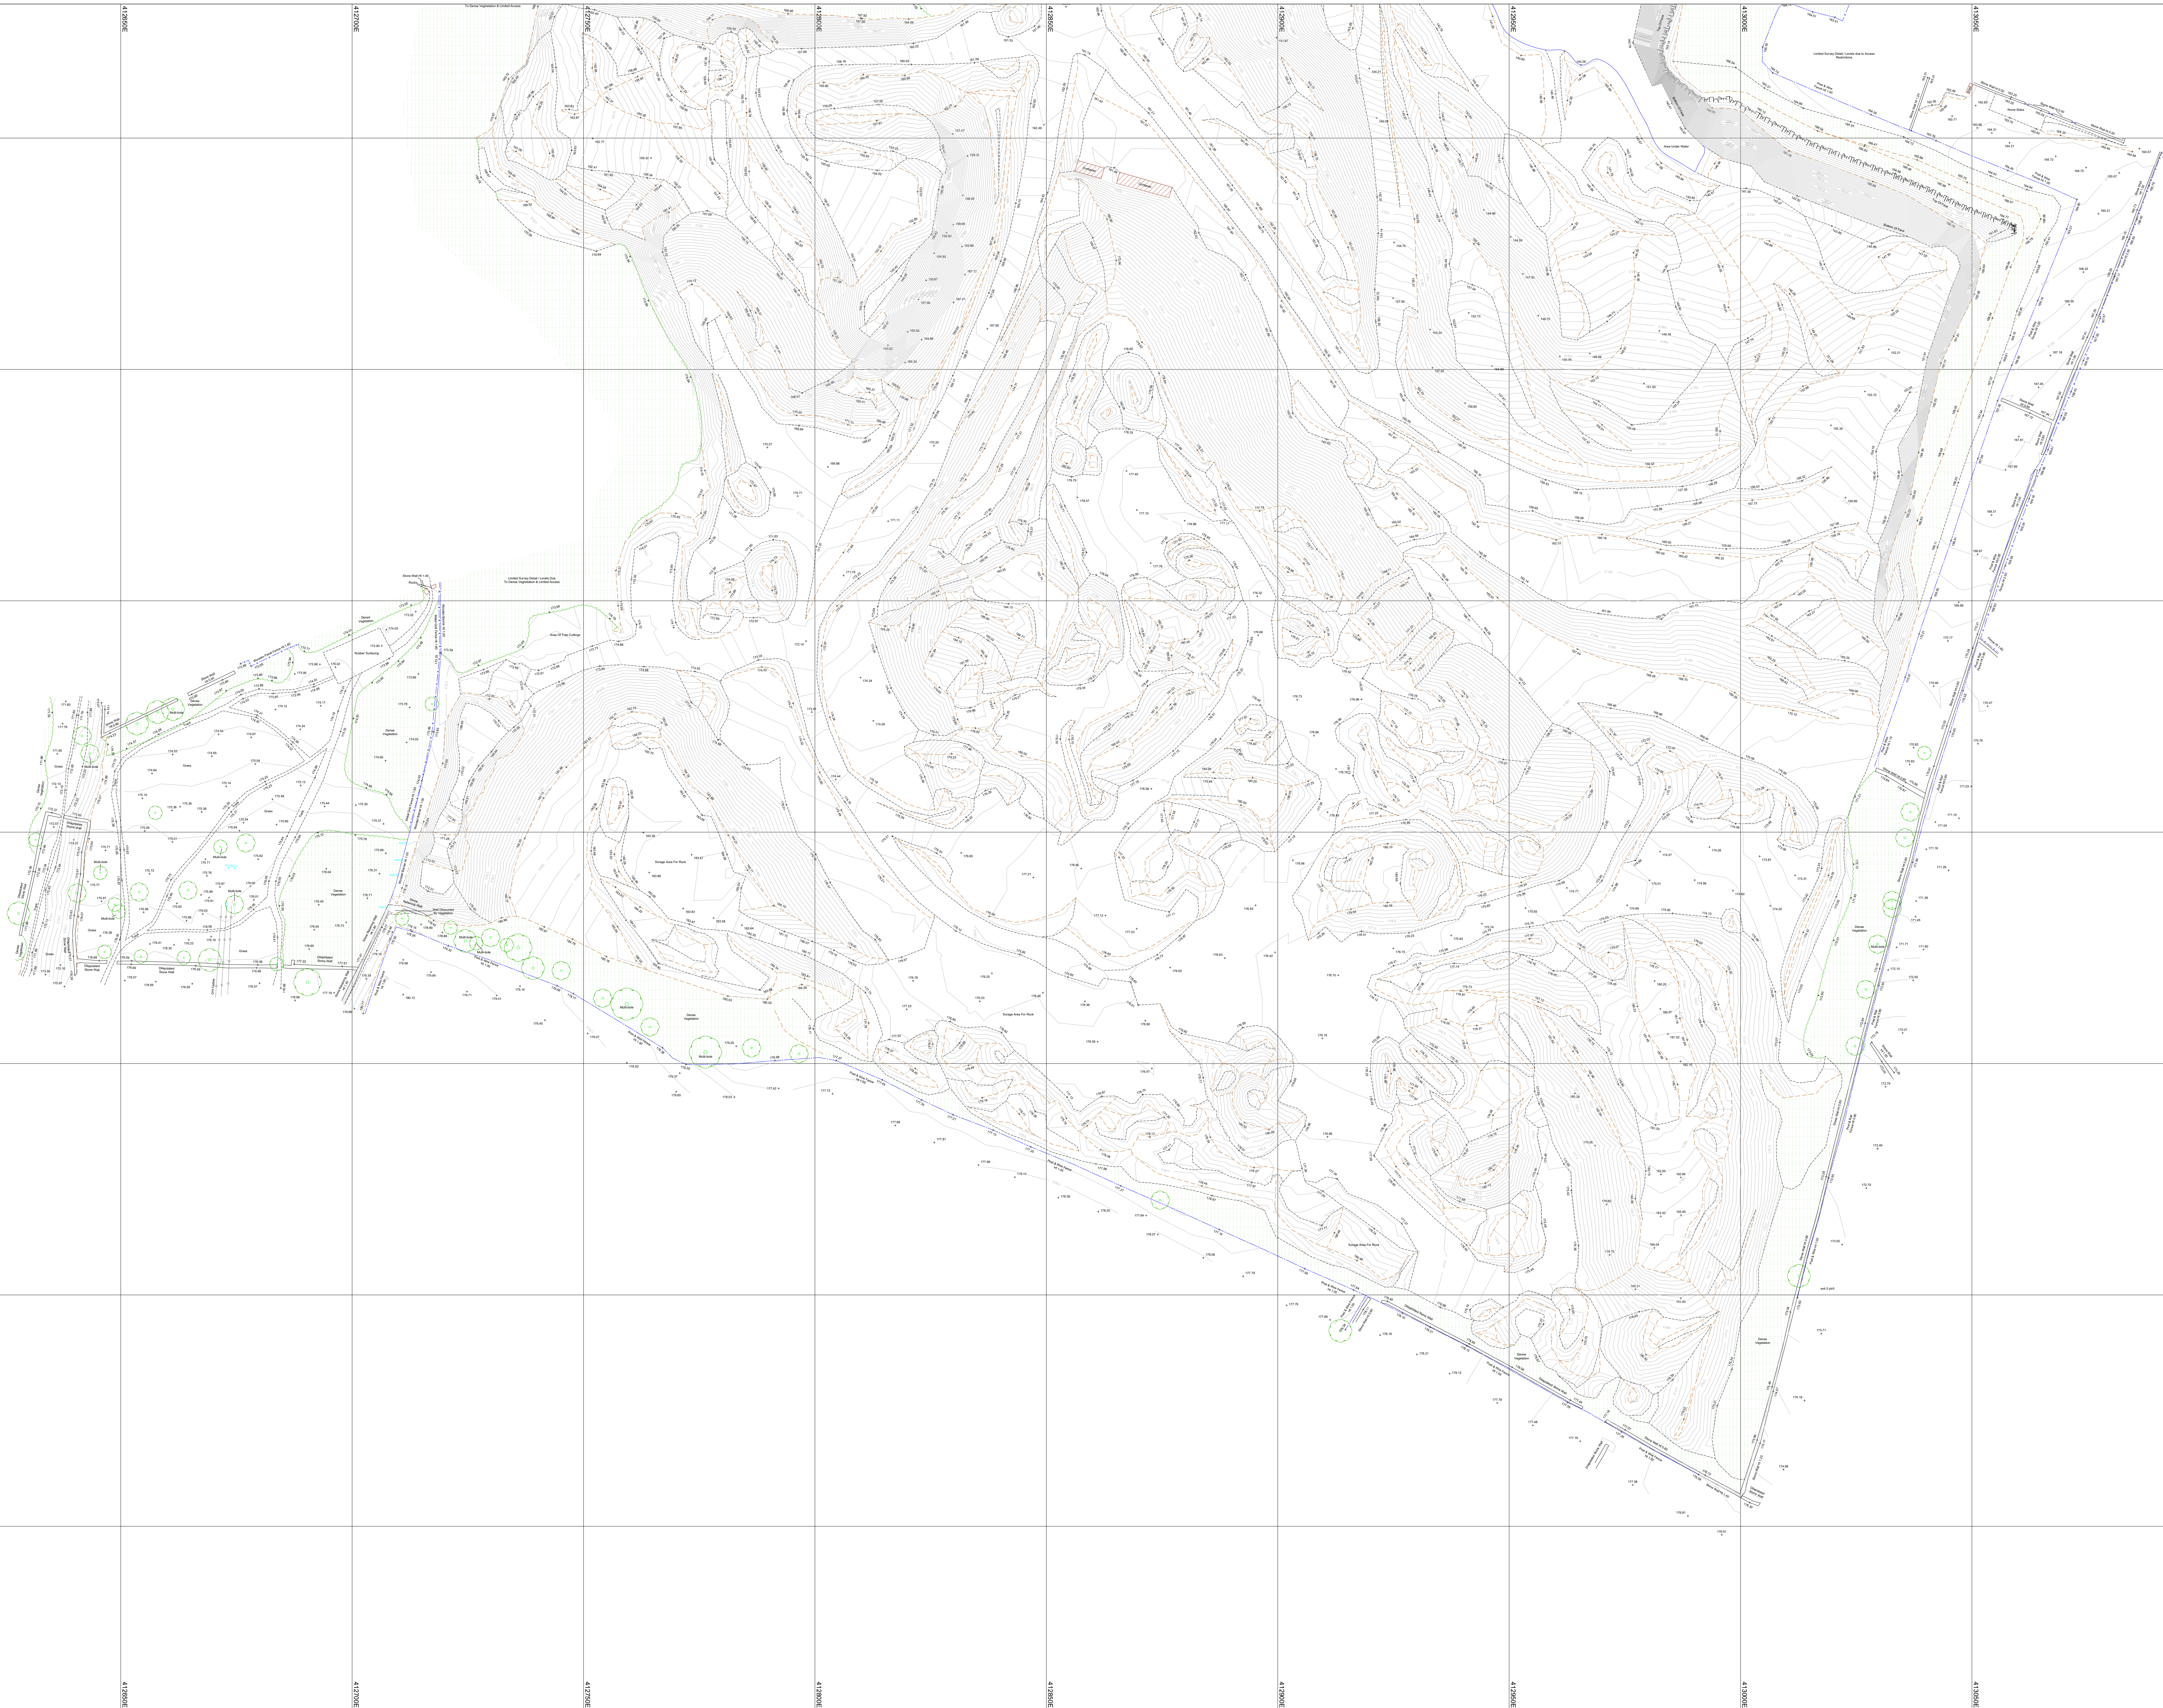

| REV. NO. | DESCRIPTION TO REVISION | REV. BY | DATE |
|----------|-------------------------|---------|------|
| A        |                         |         |      |
| B        |                         |         |      |
| C        |                         |         |      |
| D        |                         |         |      |
| NOTES:   |                         |         |      |



Telephone +44 (0)1773 790080  
Email [info@terra measurement.com](mailto:info@terra measurement.com)  
Website [www.terra measurement.com](http://www.terra measurement.com)

Survey, Measurement and Specialist Solutions for:  
Design - Construction - Refurbishment - Urban & Rural Development  
Rail & Highway Infrastructure - Minerals Industry - Civil Engineering  
Commercial & Retail - Maritime - Large Scale Fabrication - Heritage

Please follow us on: Twitter, Instagram, Facebook and LinkedIn

|                             |                                                              |  |  |                              |                      |   |  |  |
|-----------------------------|--------------------------------------------------------------|--|--|------------------------------|----------------------|---|--|--|
| CLIENT:                     | HARRON HOMES                                                 |  |  | TITLE:                       |                      | TOPOGRAPHICAL SURVEY<br>SHEET 2 OF 2                                                                                                 |  |  |
| PROJECT:                    | LOWER EDGE QUARRY<br>LOWER EDGE ROAD<br>BRIGHOUSE<br>HD6 3LL |  |  | DATE:                        |                      | 07/03/2025   |  |  |
| GRID:<br>ORDNANCE<br>SURVEY |                                                              |  |  | LEVEL:<br>ORDNANCE<br>SURVEY | DATA TYPE:<br>2D     | OTHER DATA AVAILABLE:<br>3D ACAD - YES<br>3D SURFING MODES - YES<br>POINT CLOUD - YES<br>SECTIONS - YES<br>CUT & FILL ANALYSIS - YES |  |  |
| DRAWN BY:<br>JL             |                                                              |  |  | SCALE @ AO:<br>1:500         | PROJECT NO.:<br>4329 | DRAWING NAME:<br>4329 HARRON HOMES LOWER EDGE QUARRY                                                                                 |  |  |