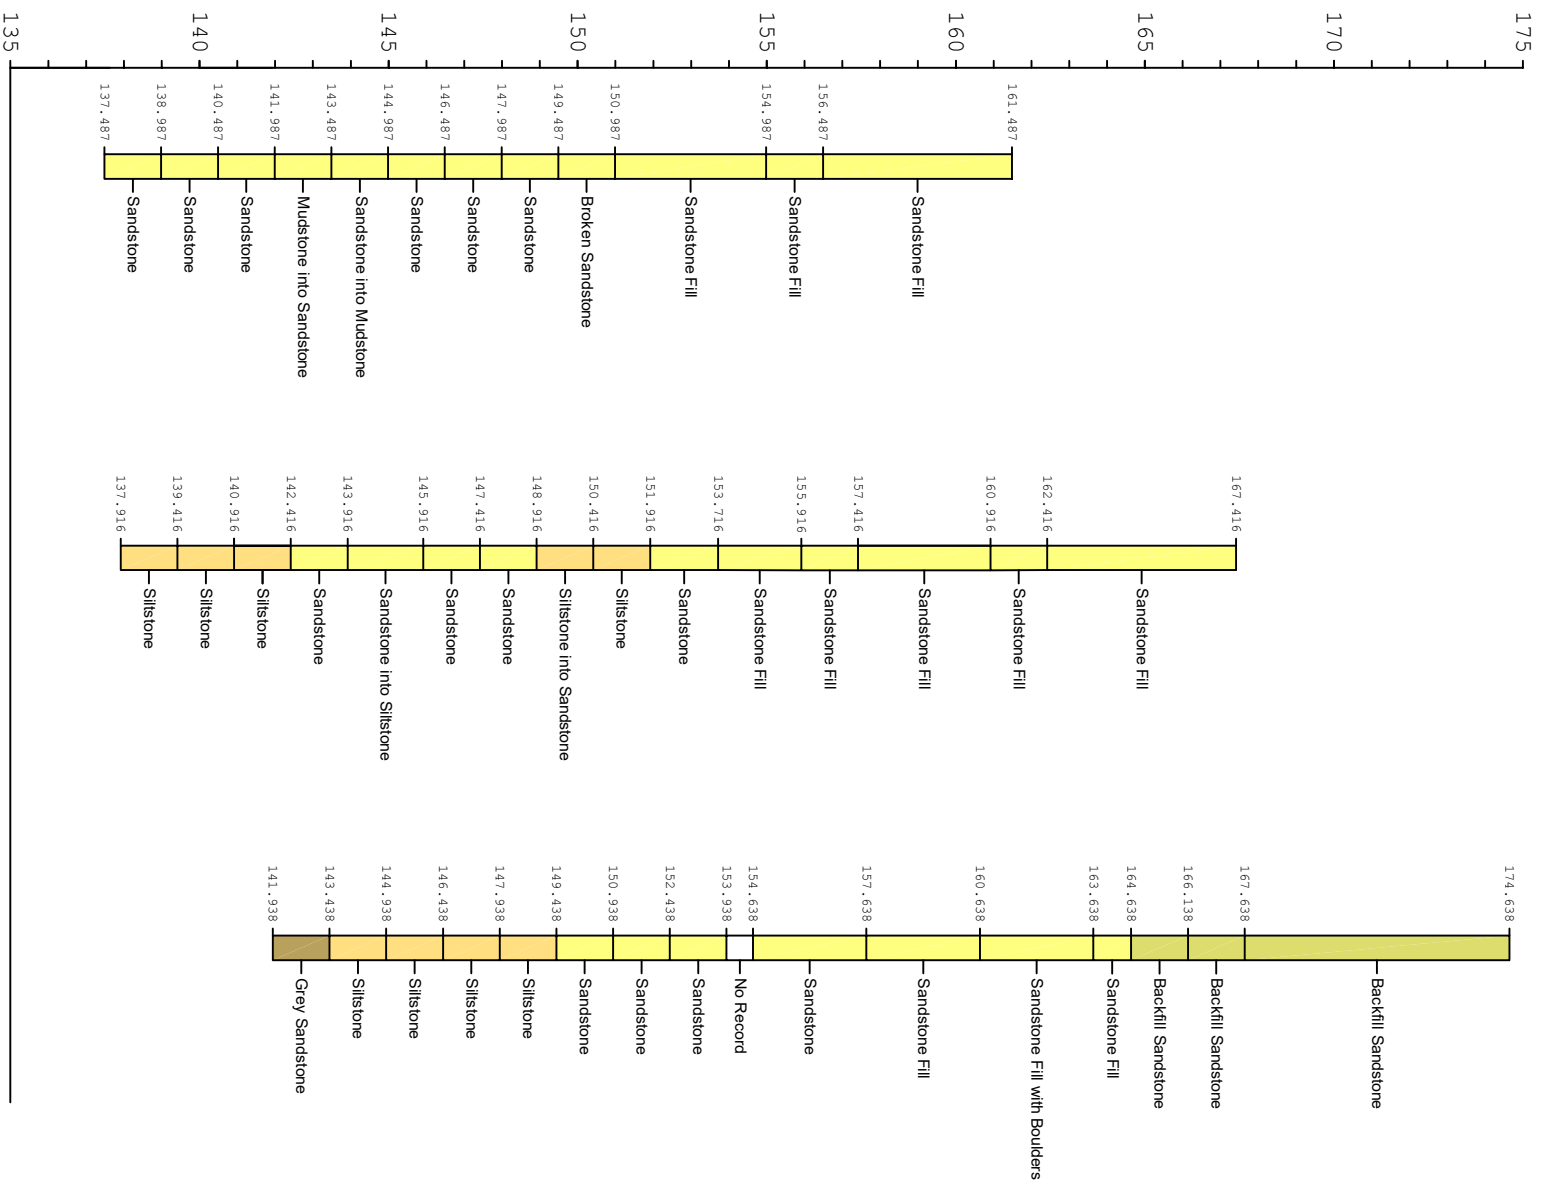


Borehole 1

Borehole 2

Borehole 3

Datum

135

REVISIONS		
Date	Description	By

LINEAR
surveys

LINEAR SURVEYS LIMITED
18 Rodolf Gardens
Liversedge
West Yorkshire
WF15 0AT

Tel.: 01274 878338
Mob.: 0788413452

e-mail: linearsurvey@gmail.com

RAND & ASQUITH
 (ACEBLADE)
 LIMITED

N



Joh 789			
LOW EDGE QUARRY			
ELLAND EDGE			
Project Title			
12/2008	Date Issued	1/2019	Issued By
MAR 2019	Period	PR	IC
Draw Title			
Borehole Logs 1-4			
			
RAI/EC/MAR19.001			
Drawing			

Joh 789			
LOW EDGE QUARRY			
ELLAND EDGE			
Project Title			
12/2008	Date Issued	1/2019	Issued By
MAR 2019	Period	PR	IC
Draw Title			
Borehole Logs 1-4			
			
RAI/EC/MAR19.001			
Drawing			