


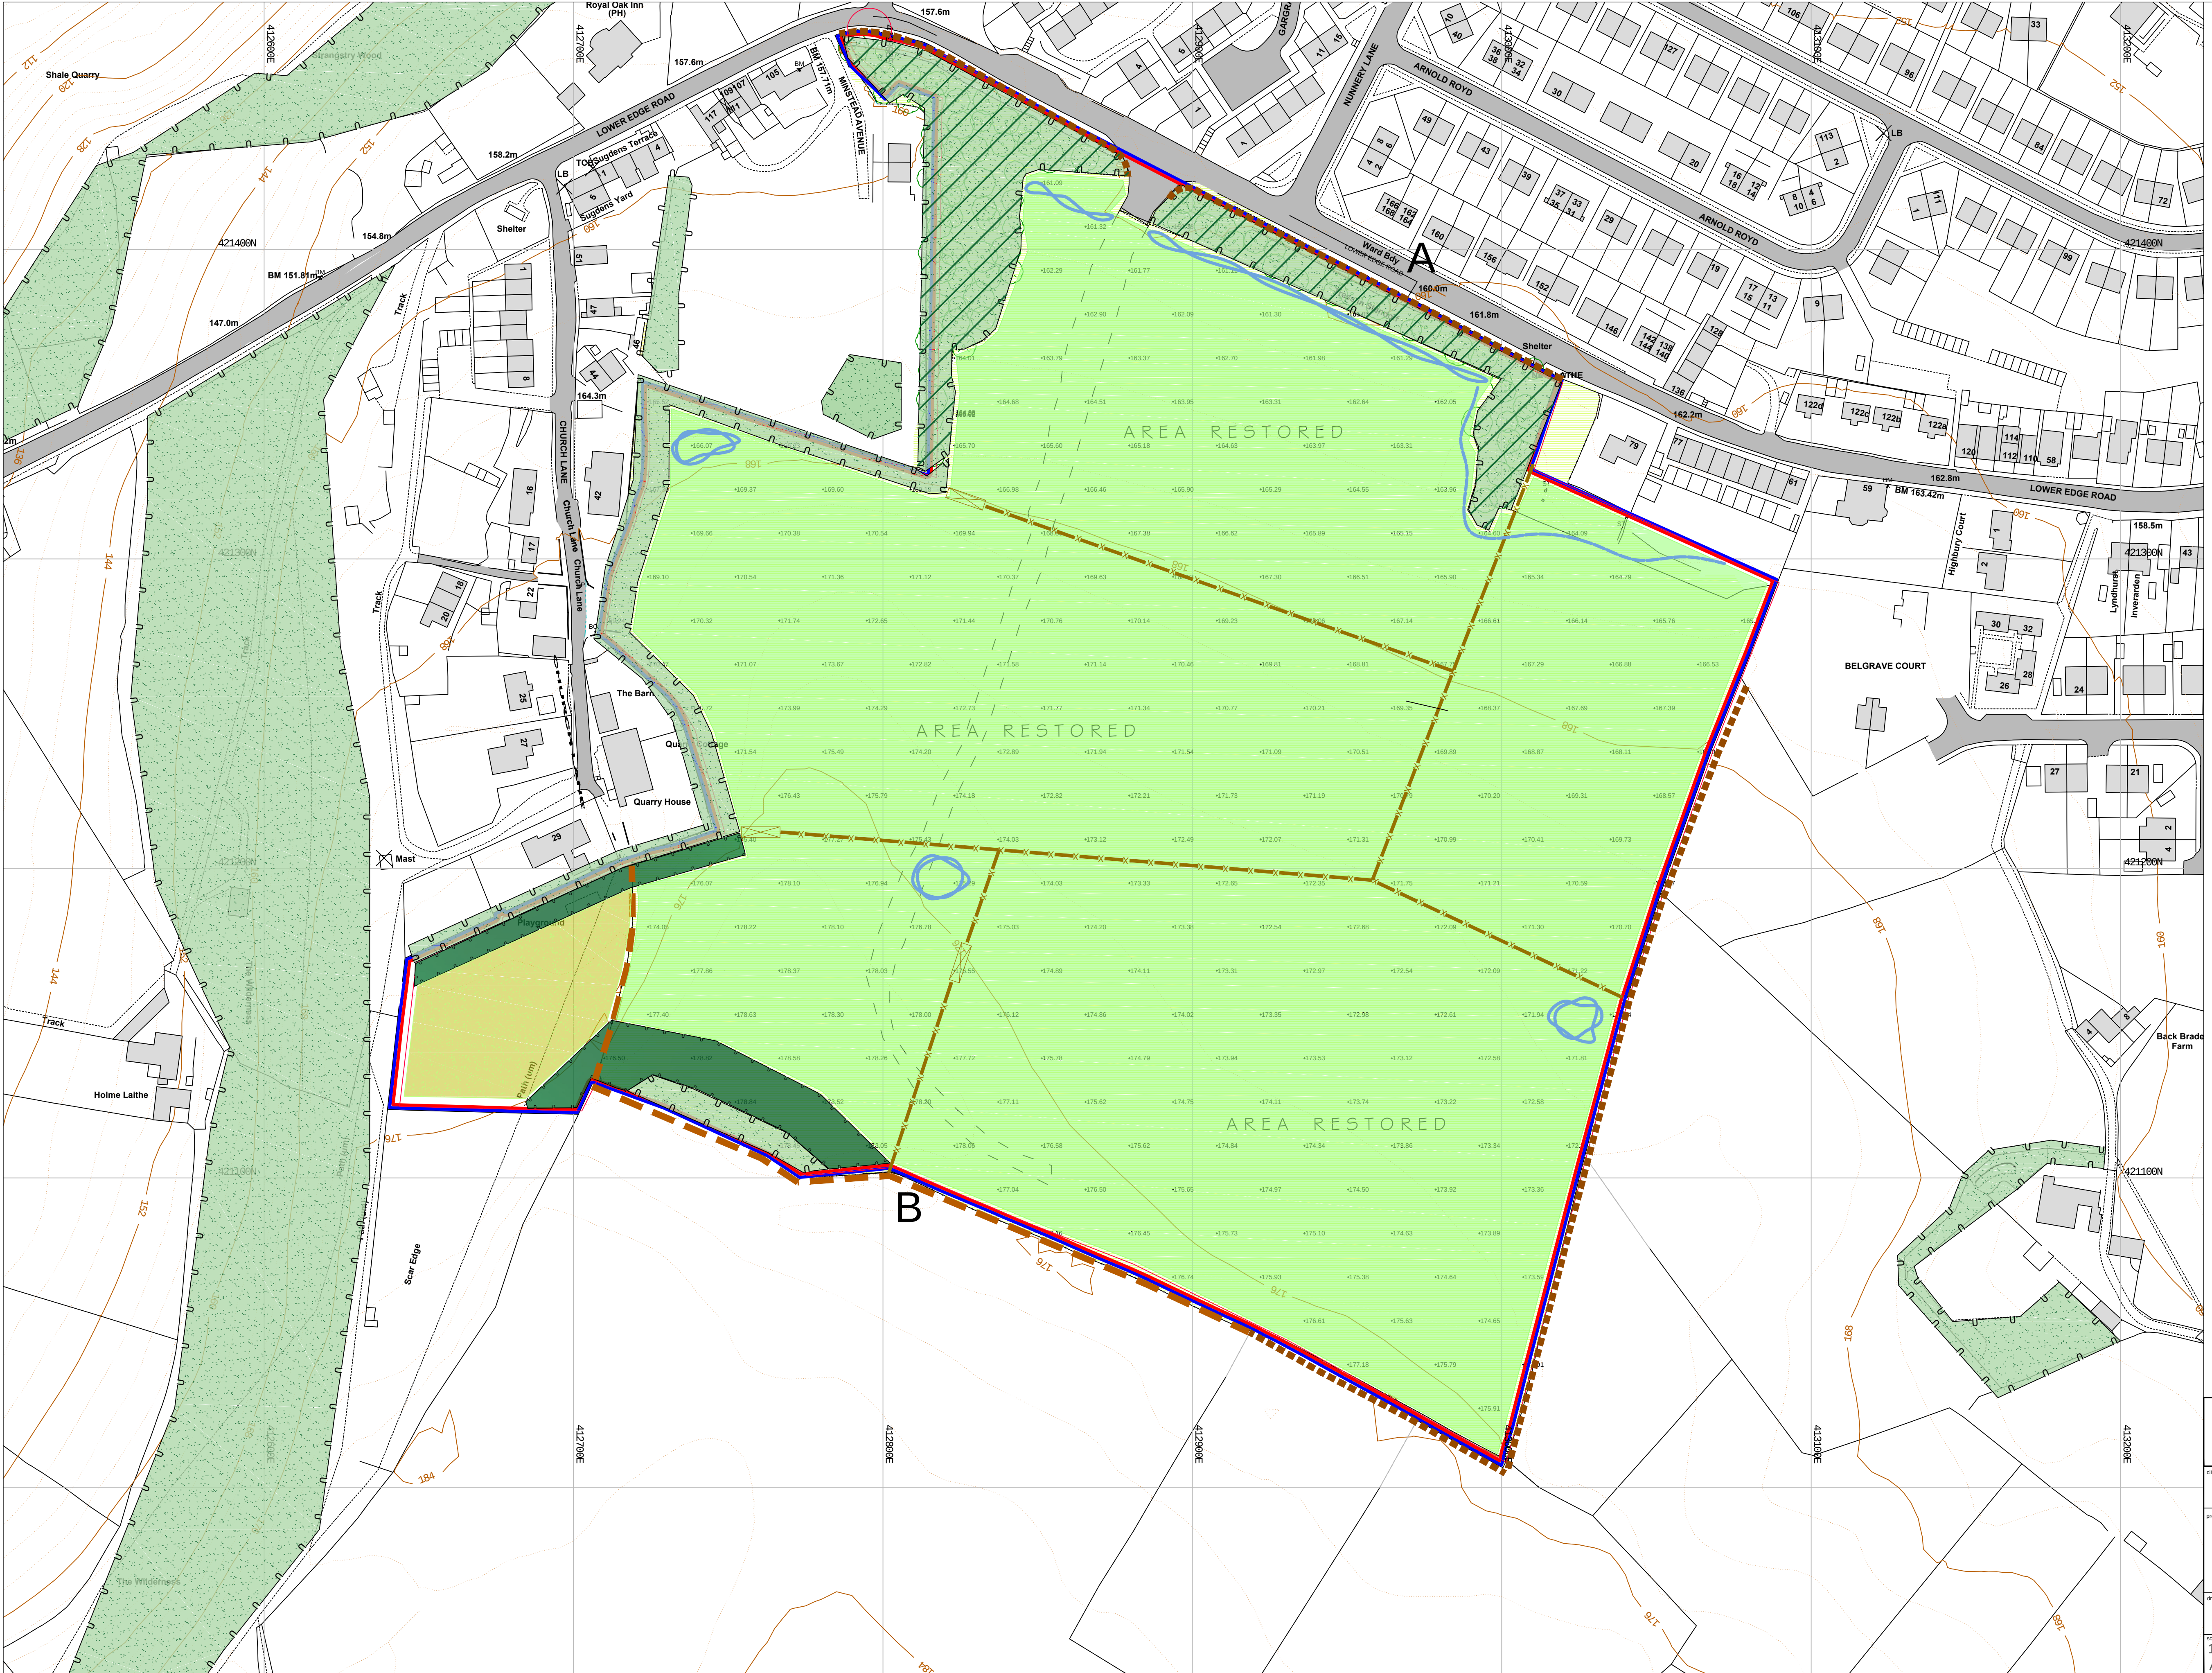

- KEY
- Restoration contours
 - Pasture
 - Existing woodland, trees and scrub
 - Proposed woodland planting
 - Gaps to be planted with oak and hawthorn or hazel
 - Dry stone wall to be repaired
 - Dry stone wall to be reinstated
 - Proposed stock proof fencing
 - Proposed field gate
 - Quarry Track (temporary - whilst quarrying and filling taking place)
 - Swale
 - Ditch (possibly French drain)
 - Dew pond



Landscaping, Hedger Road, Ouse, New York, NY 10018
Tel: 01524 281154, Mob: 07960 515360, e-mail: c@landscape.co.uk

client	Rand and Asquith (Aceblade) Ltd		
project	Elland Edge Quarry		
drawing title	Restoration Scheme		
scale	1:1000 at A1	date	24.03.16
drawn by	KE	drawing no	ERQ/442/02