


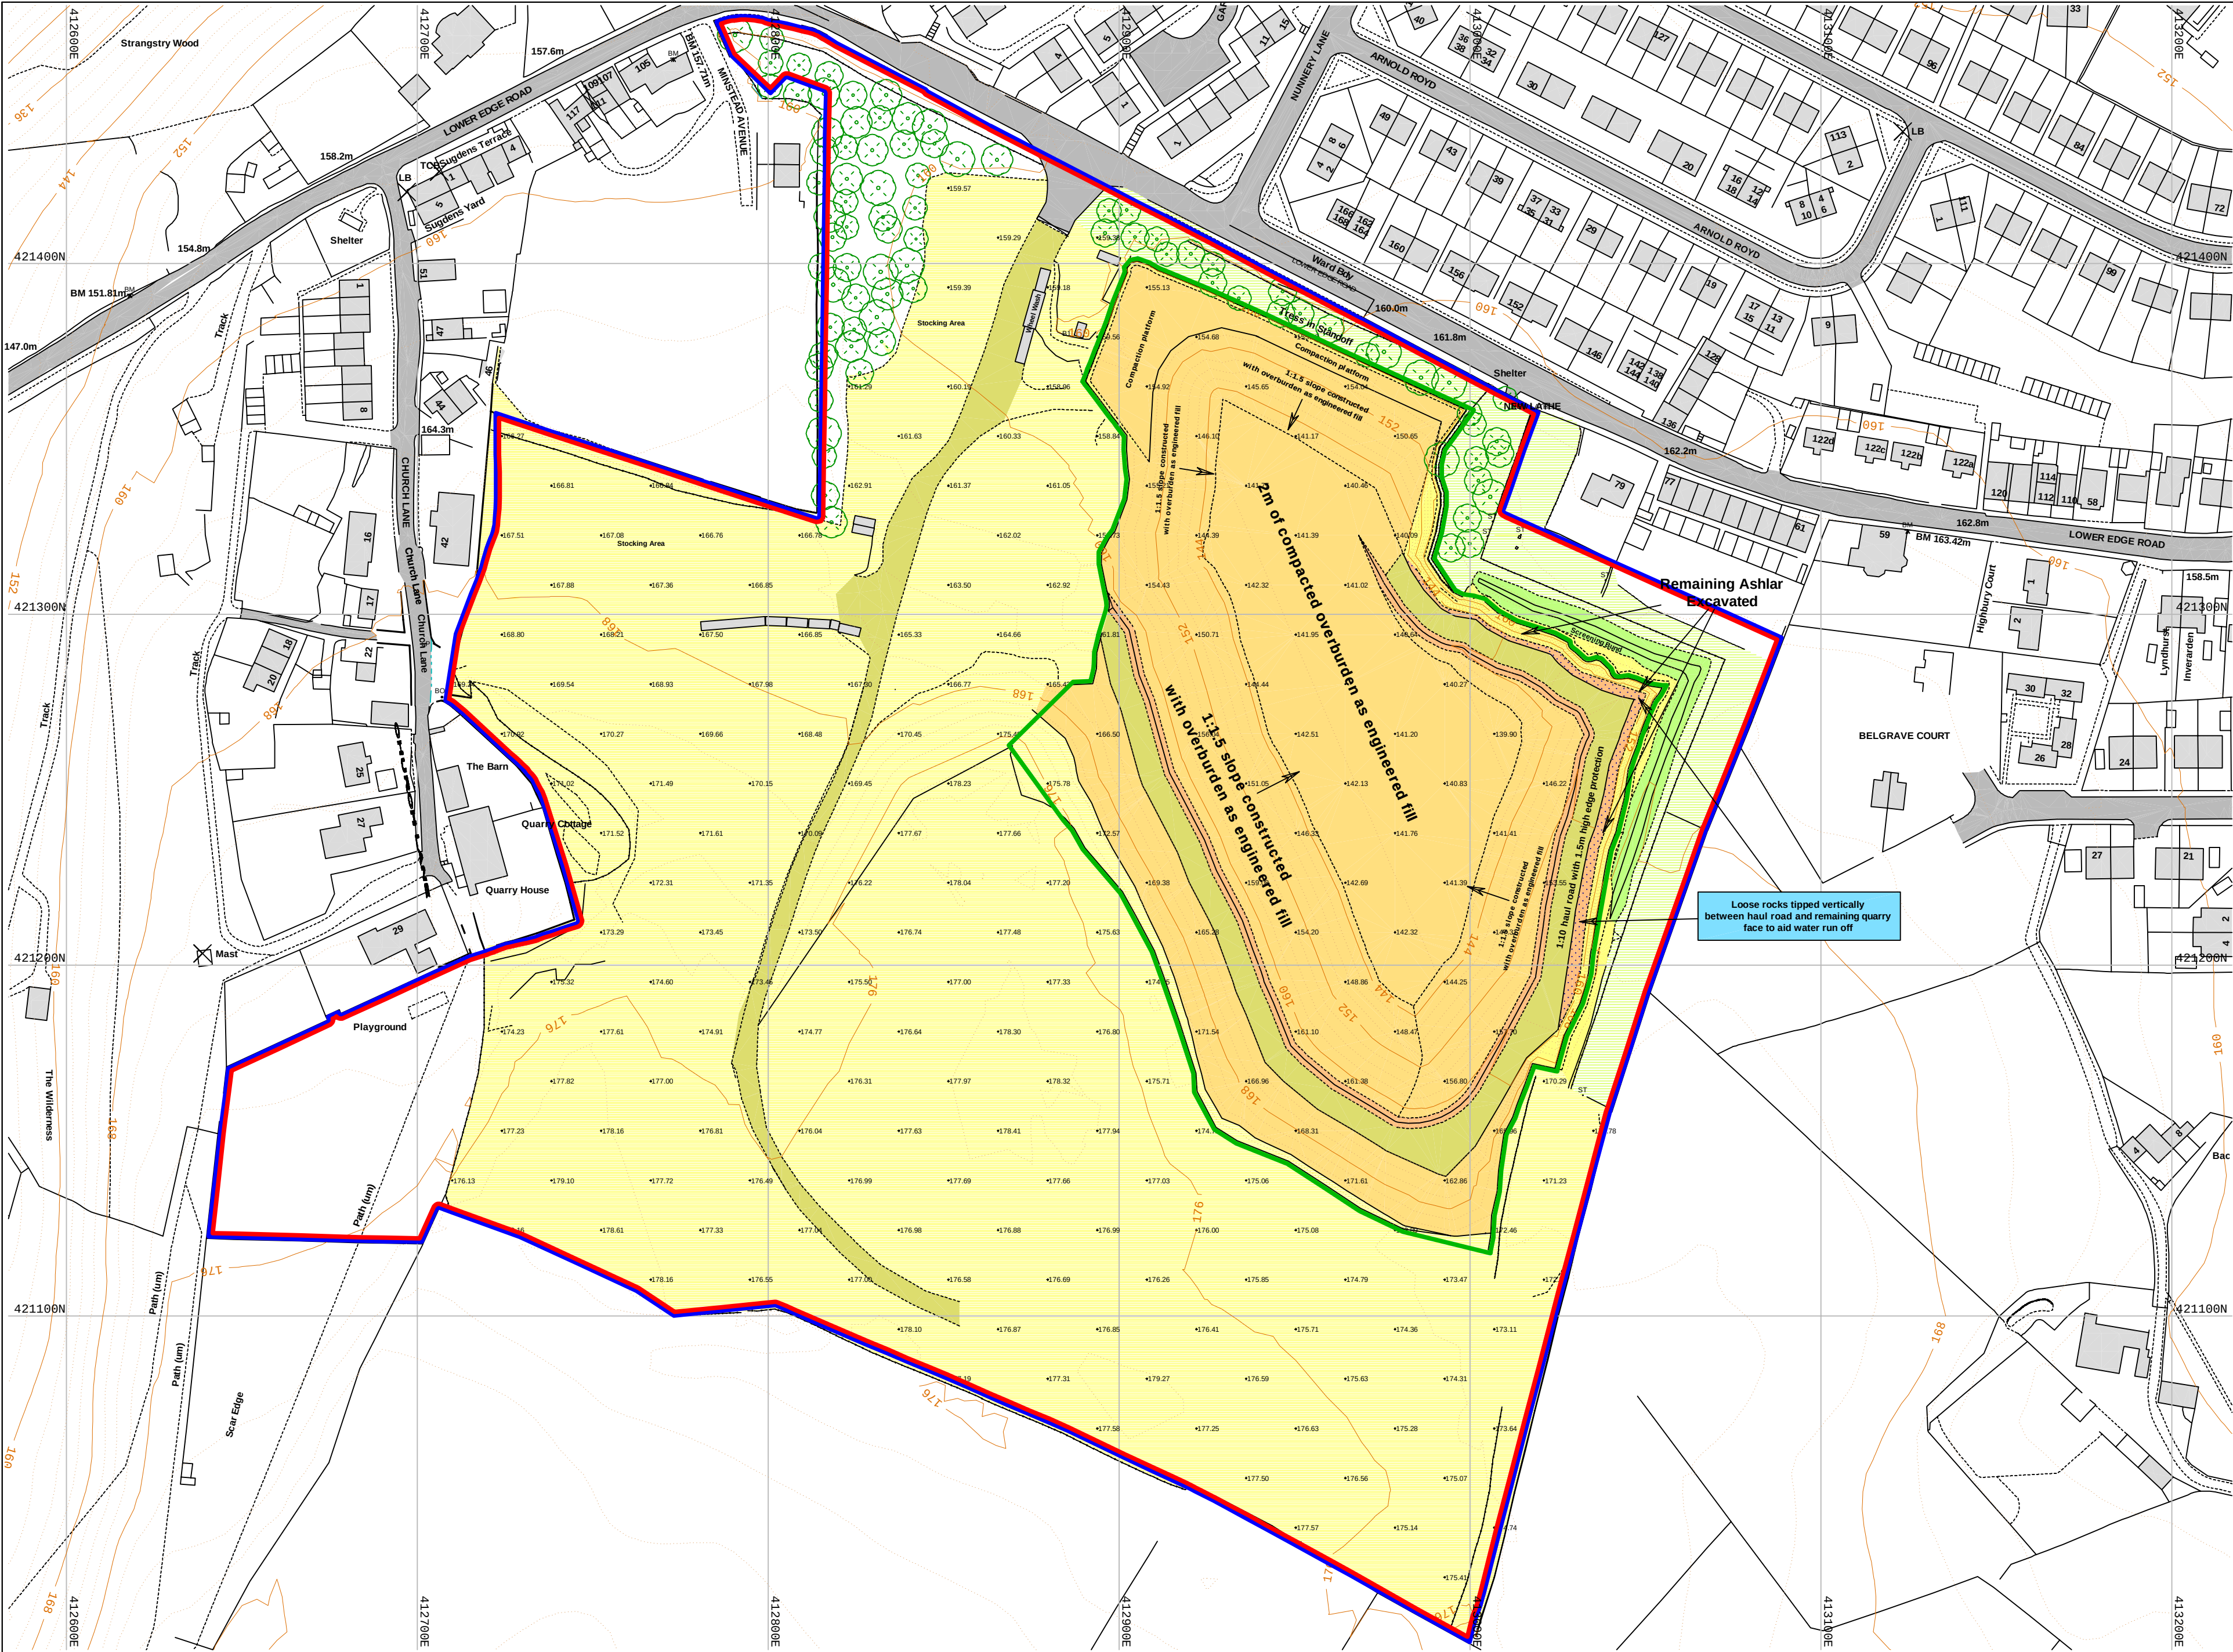

REVISIONS		
Date	Description	By
//	//	//
//	//	//
//	//	//
//	//	//

Legend:

Land Under Control of Applicant

Planning Application Area

Recovery Area

Top of Banking

Bottom of Banking

Kerb - Top

Kerb - Channel

Fence - Post & Wire

Fence - Secure

Gate

Track / Footpath

Wall

Edge of Waterline

Hedgeline

Overhead Cable

OS Backcloth

Building/Structure

Verge Line

Folage Line

Top of Rock Face

MH

IC

BT

G

LP

TP

EP

ST

GV

WL

IL

CL

EL

RL

BH



133.92

Spot Level

Trees

Survey Control Station

Datum: Levels relative to Ordnance Survey by connection to OS Active Network by GPS

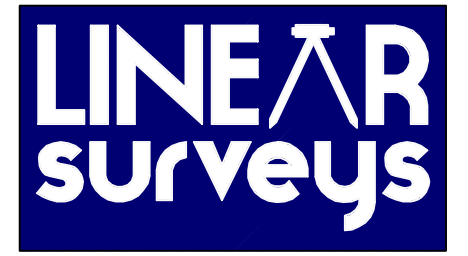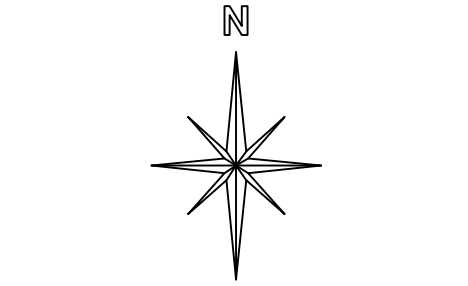

LINEAR SURVEYS LIMITED
18 Radulf Gardens
Liversedge
West Yorkshire
WF15 6AT
Tel - 01274 878338
Mob - 07884434452
e-mail - linearsurveys@gmail.com

Client
**Rand & Asquith
(Aceblade)
Ltd**

Job Title
**LOW EDGE QUARRY,
ELLAND**

Project Title
RECOVERY SCHEME

Scale	Date	Drawn by	Checked
1:1250	NOV 16	SW	JC

Dwg. title
**Base of quarry filled with 2m
mineral waste, 1:1.5 slope with
compaction berm constructed
along northern face**

DWG No.
RA/LEQ/REC16-05

PLOT SIZE: A2. PLOT SCALE: 1:TYPE SCALE HERE