


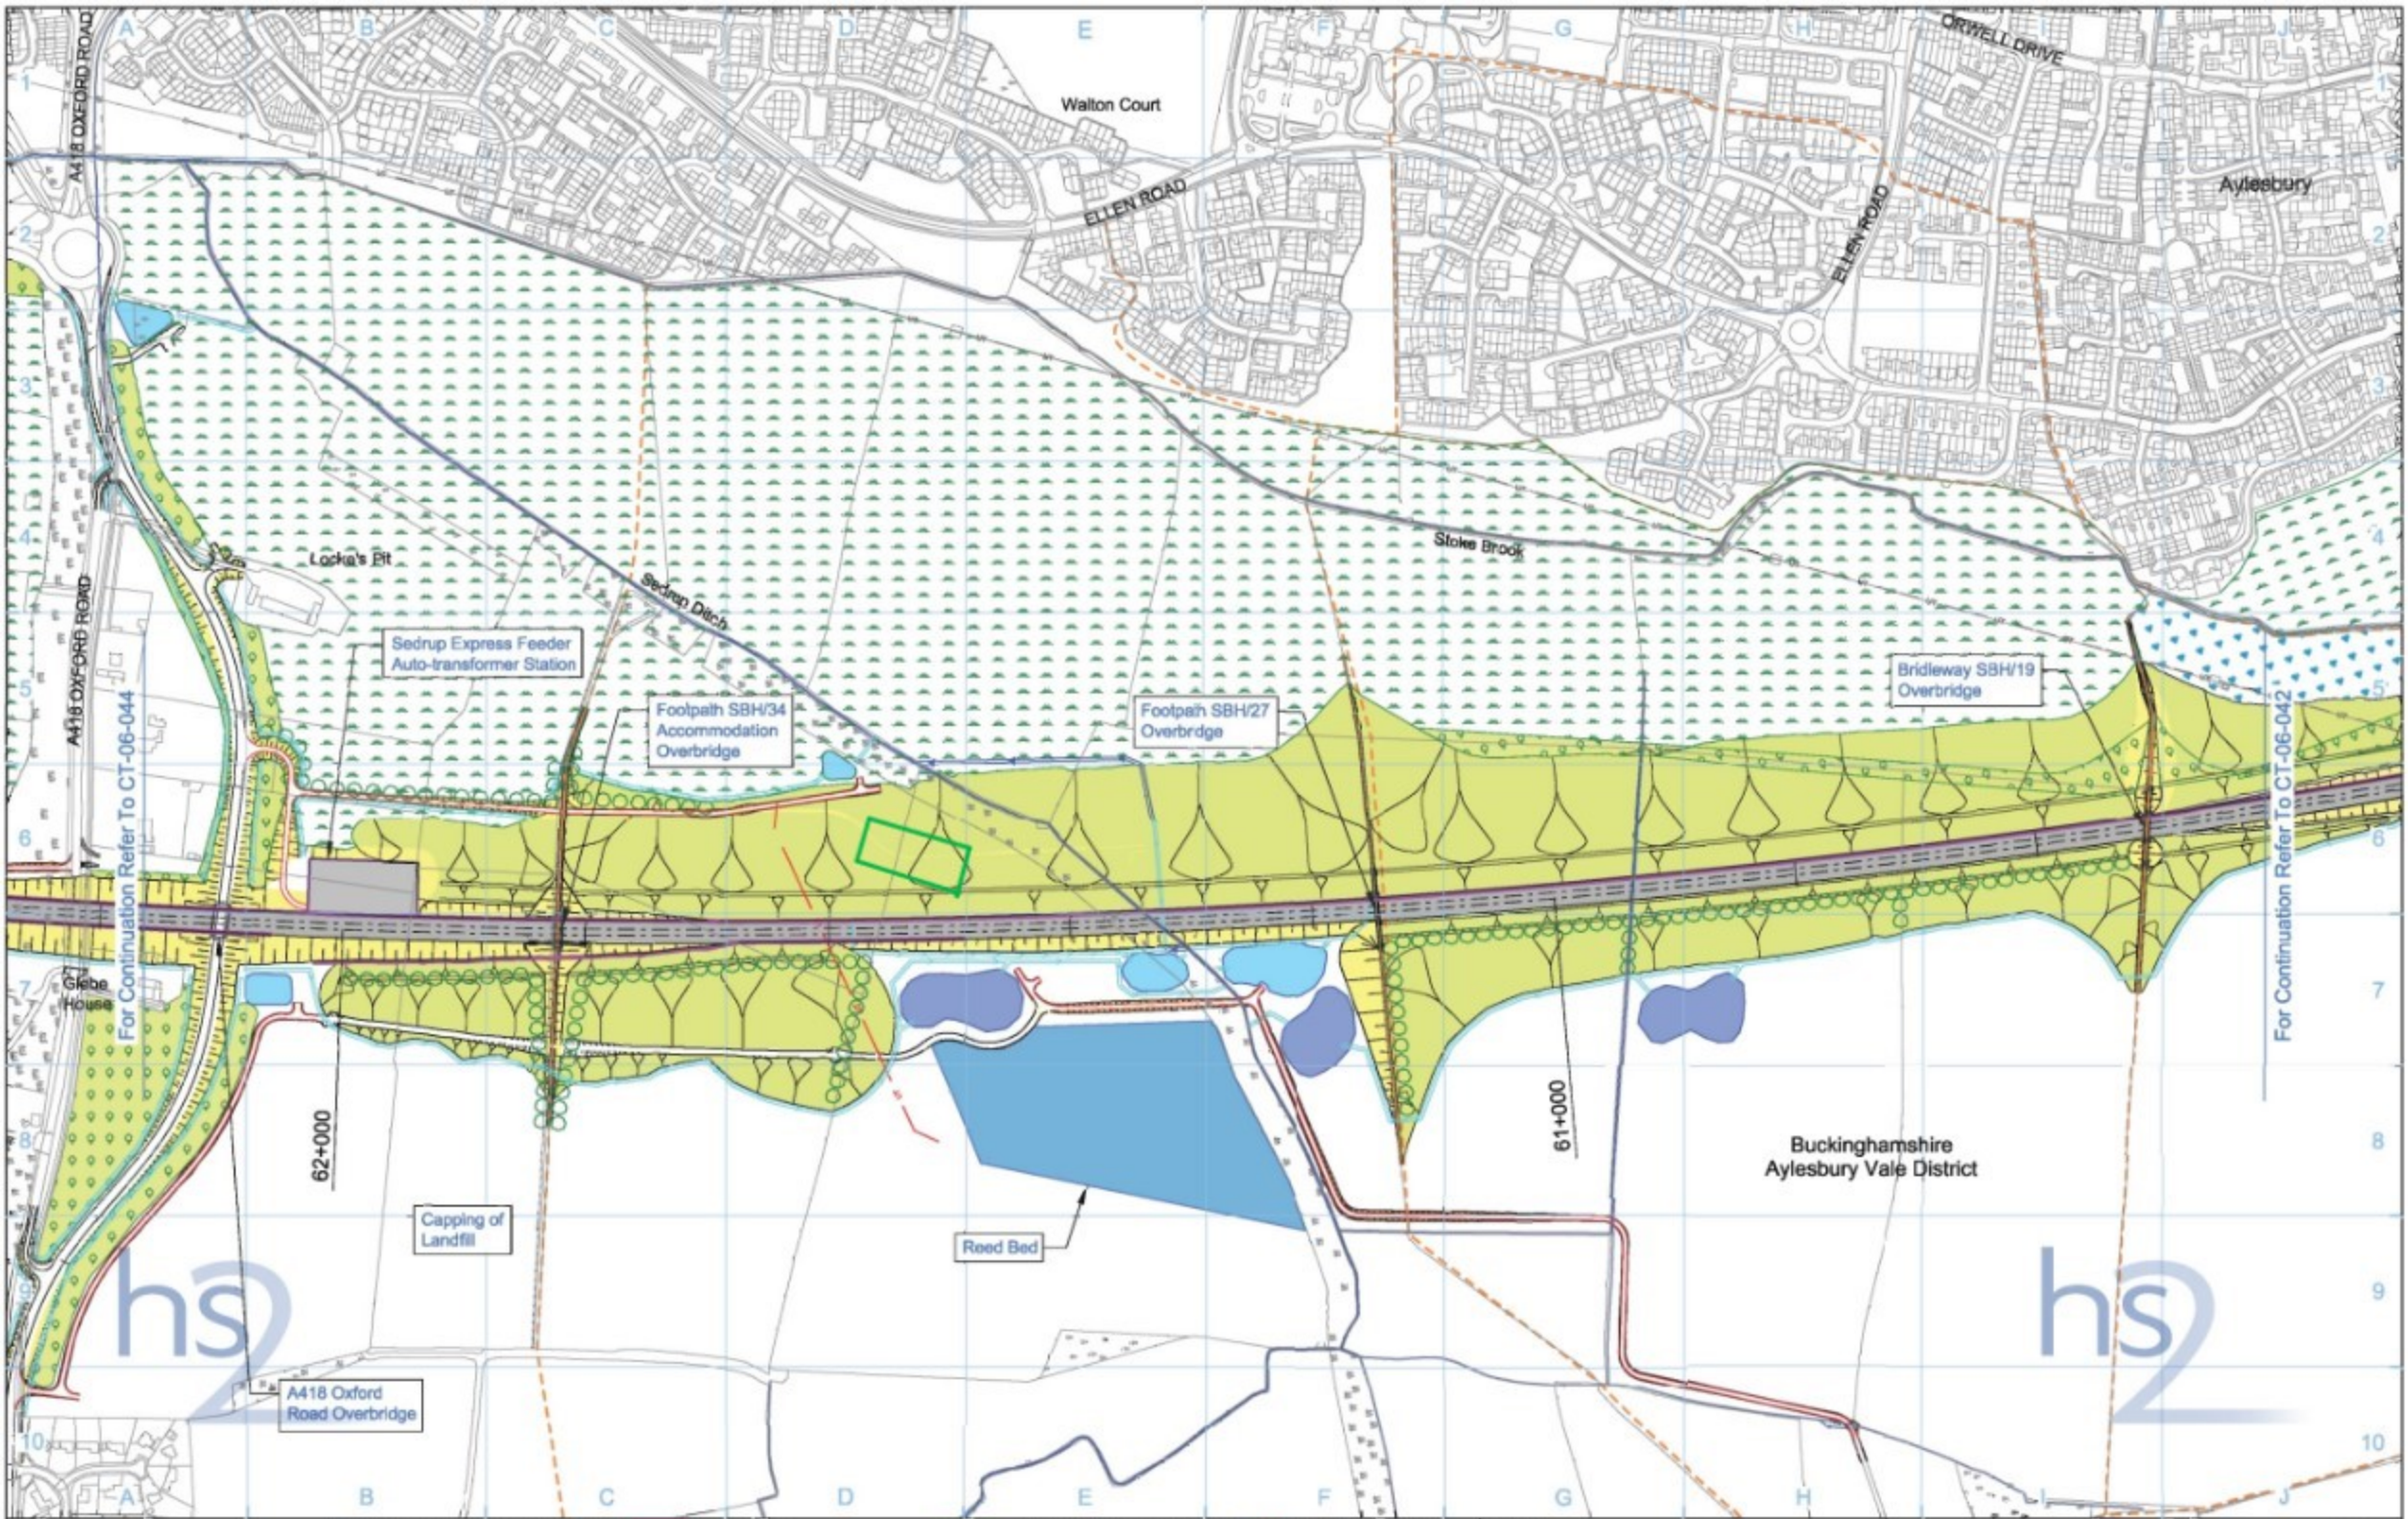

Legend	- Replacement floodplain storage - Woodland habitat creation - Wetland habitat creation - Grassland habitat creation - Landscape mitigation planting (scrub / woodland) - Grassed areas - Sustainable placement	- Public realm - Engineering earthworks - Landscape earthworks - Rail alignment formation - Returned to suitable development use - County boundary - Borough / District boundary	- Community forum boundary - Watercourse diversion - Existing watercourse - Ditches - new - Hedgerow habitat creation - Minor utility corridor	- Stopped-up PRoW - Tunnels external extent - Rail alignment - HS2 Access road - Noise fence barrier	Map Number CT-06-043 Map Name Proposed Scheme Community Forum Area CFA11 Stoke Mandeville and Aylesbury	hs2 HS2 Ltd accept no responsibility for any circumstances, which arise from the reproduction of this map after alteration, amendment or abbreviation or if it is issued in part or issued incomplete in any way. Registered in England. Registration number: 0071000 Registered office: Elmdon House, Greenend Place, London SE16 5DU Scale at A3: 1:5,000 © Crown copyright and database rights 2013 Ordnance Survey Licence Number 100049190 Doc Number: C222-ATK-EV-DPL-020-061105 P04 Date: 30/10/13
---------------	---	--	--	--	--	---