


P:\eur-mpis-02.eur.rpsgroup.com\Projects_Environmental Compliance Ground Engineering\JFR3530\TechDrawings\3530-00011-02.aprx - A3 - Landscape

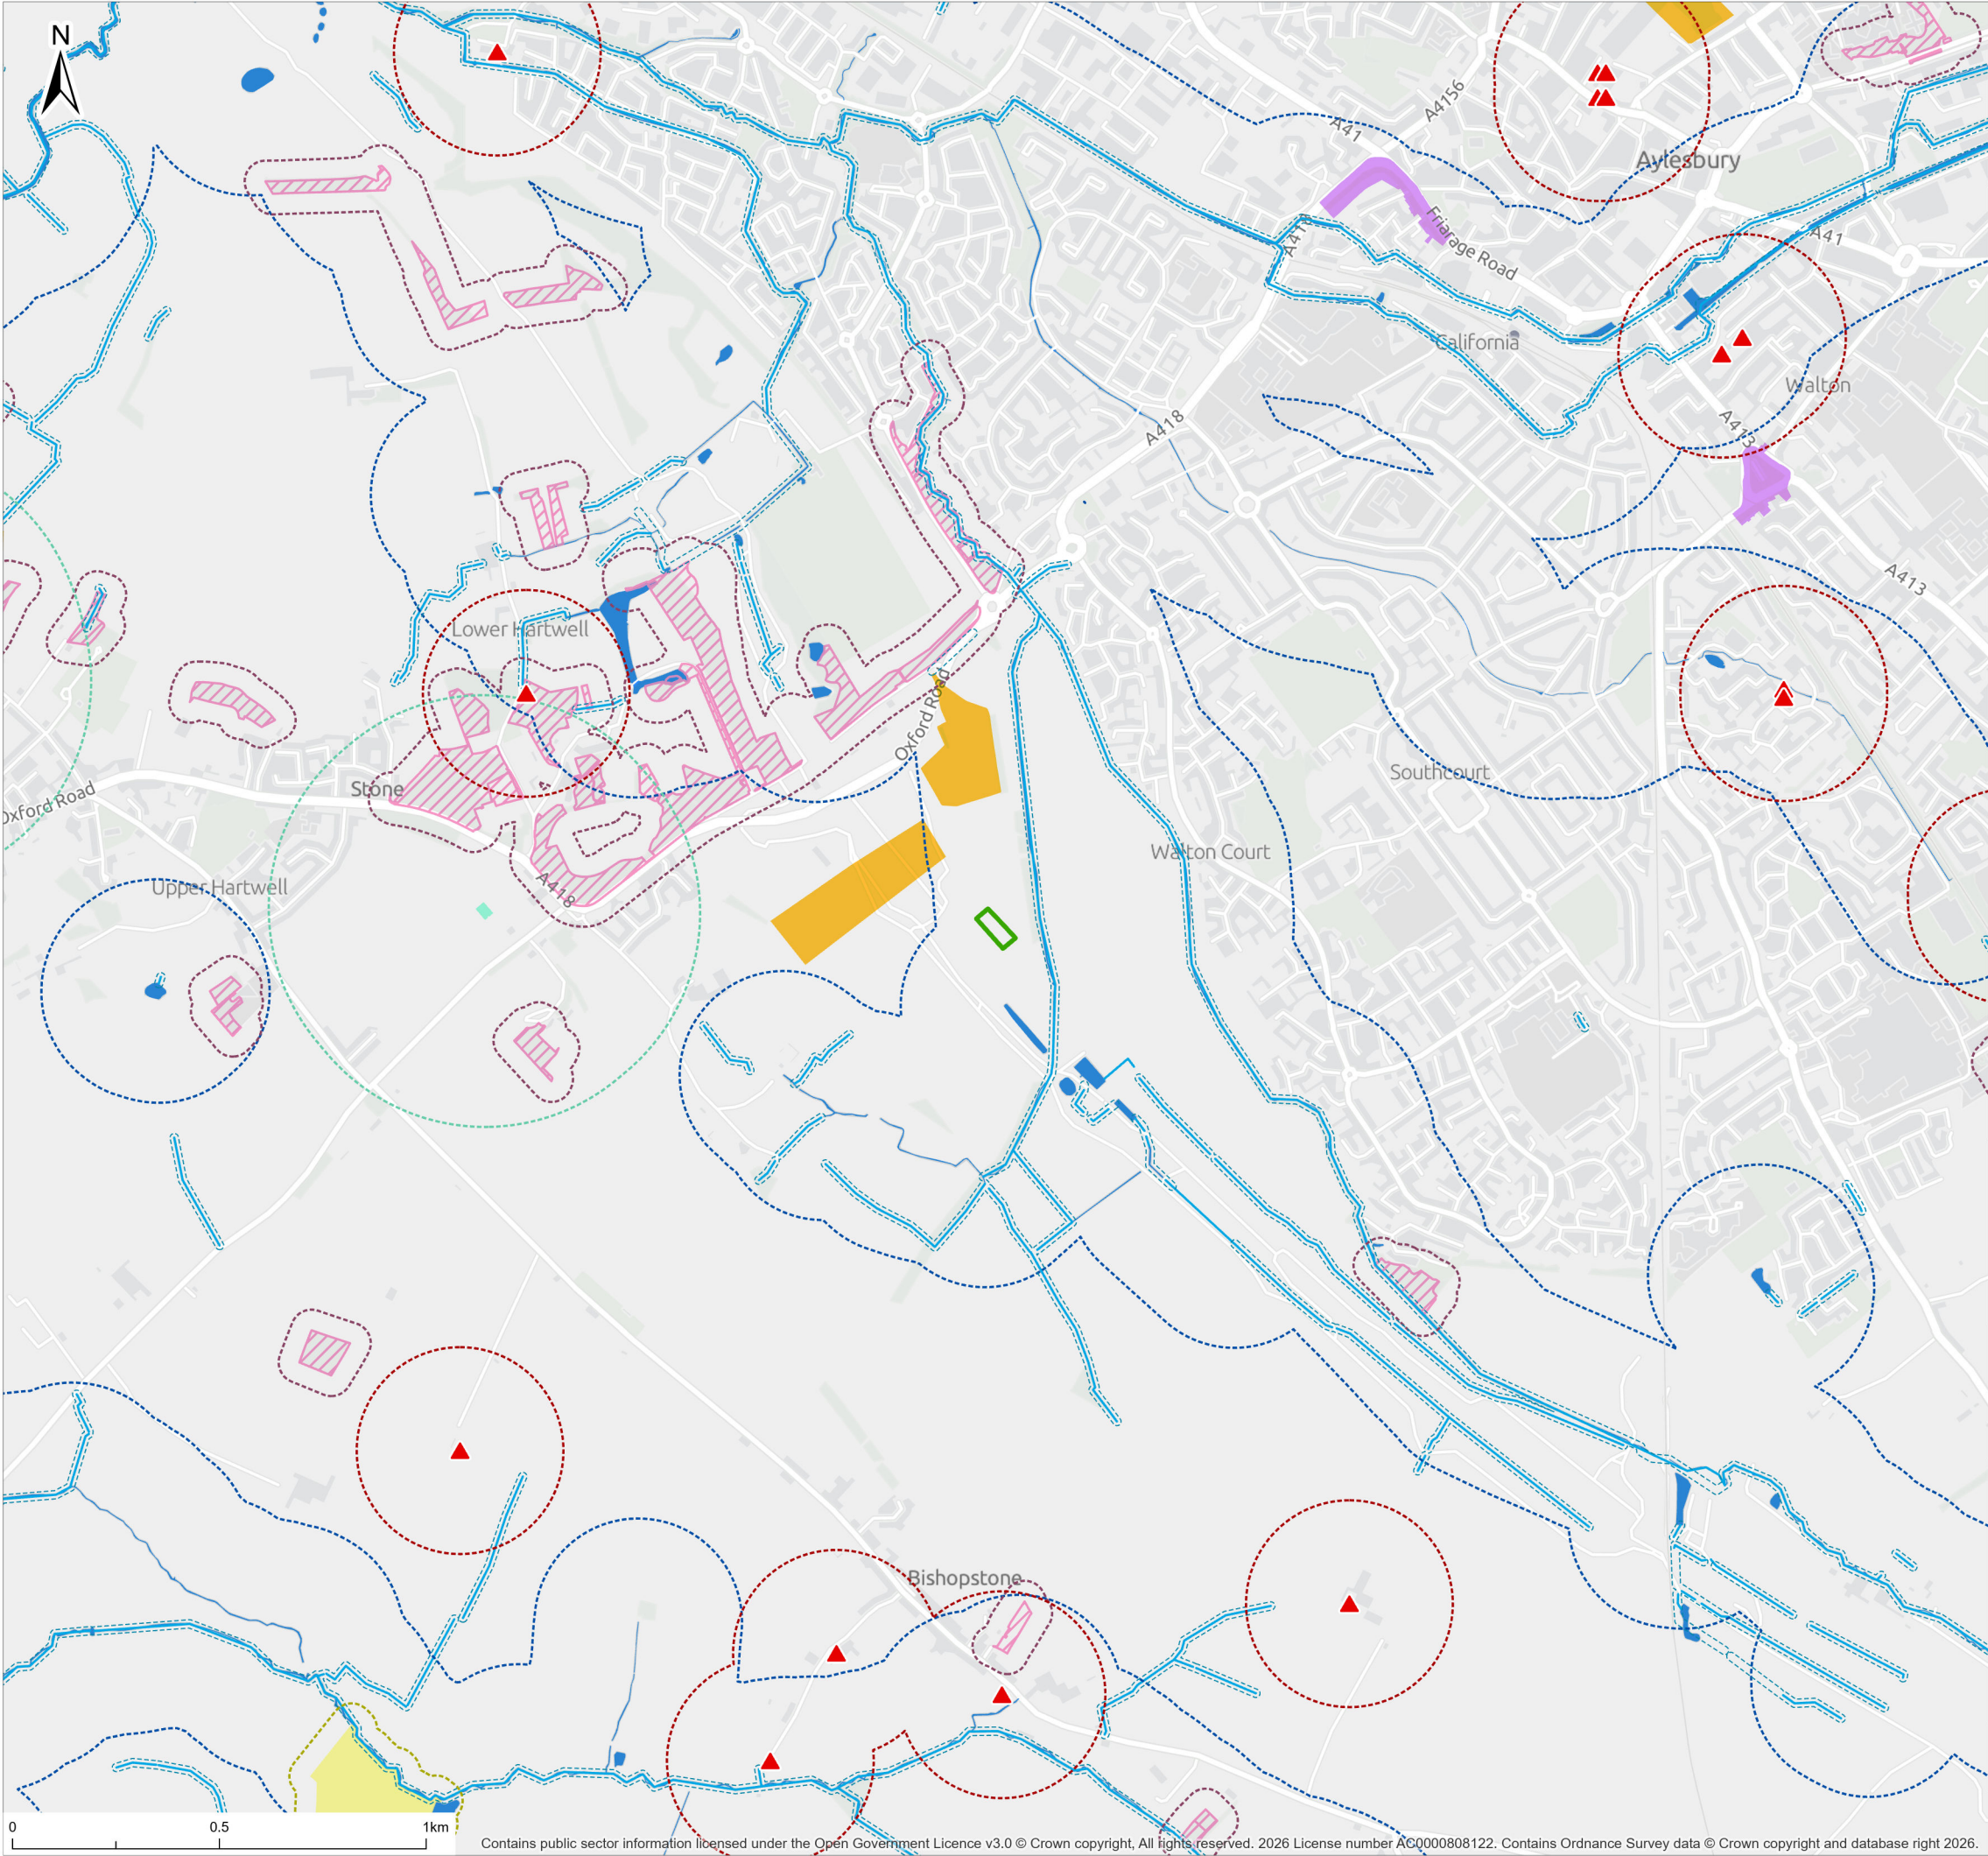

© 2026 Tetra Tech
101 Park Drive, Milton Park, Abingdon, Oxfordshire, OX14 4RY
T: +44(0)1235 821 888 E: rps.ox@tetratech.com W: tetratech.com

Notes

1. This drawing has been prepared in accordance with the scope of Tetra Tech's appointment with its client and is subject to the terms and conditions of that appointment. Tetra Tech accepts no liability for any use of this document other than by its client and only for the purposes for which it was prepared and provided.

2. If received electronically it is the recipients responsibility to print to correct scale. Only written dimensions should be used.

LEGEND

- Permit Boundary
- Air quality management area
- Historic landfill site
- Priority habitat
- Priority habitat - 50 m buffer
- Scheduled monument
- Scheduled monument - 50 m buffer
- Site of Special Scientific Interest
- Site of Special Scientific Interest - 500 m buffer
- Surface water
- Surface water - 250 m buffer
- Watercourse
- Watercourse - 10 m buffer
- Water wells
- Water wells - 250 m buffer

TETRA TECH

Client	EKFB		
Project	Aylesbury HS2		
Project No.	JFR3530		
Title	Receptors at Aylesbury		
Drawing No. 3530-00011-02	Figure No. 01	Revision 02	Status FINAL
Date APR 2026	Drawn By AC	Checked By AK	Revision By JM
Scale @ A3 1:16,000		Datum OSGB 1936	