


13.1 Flowsheet Sheet 1: AD Feed and Liquid System

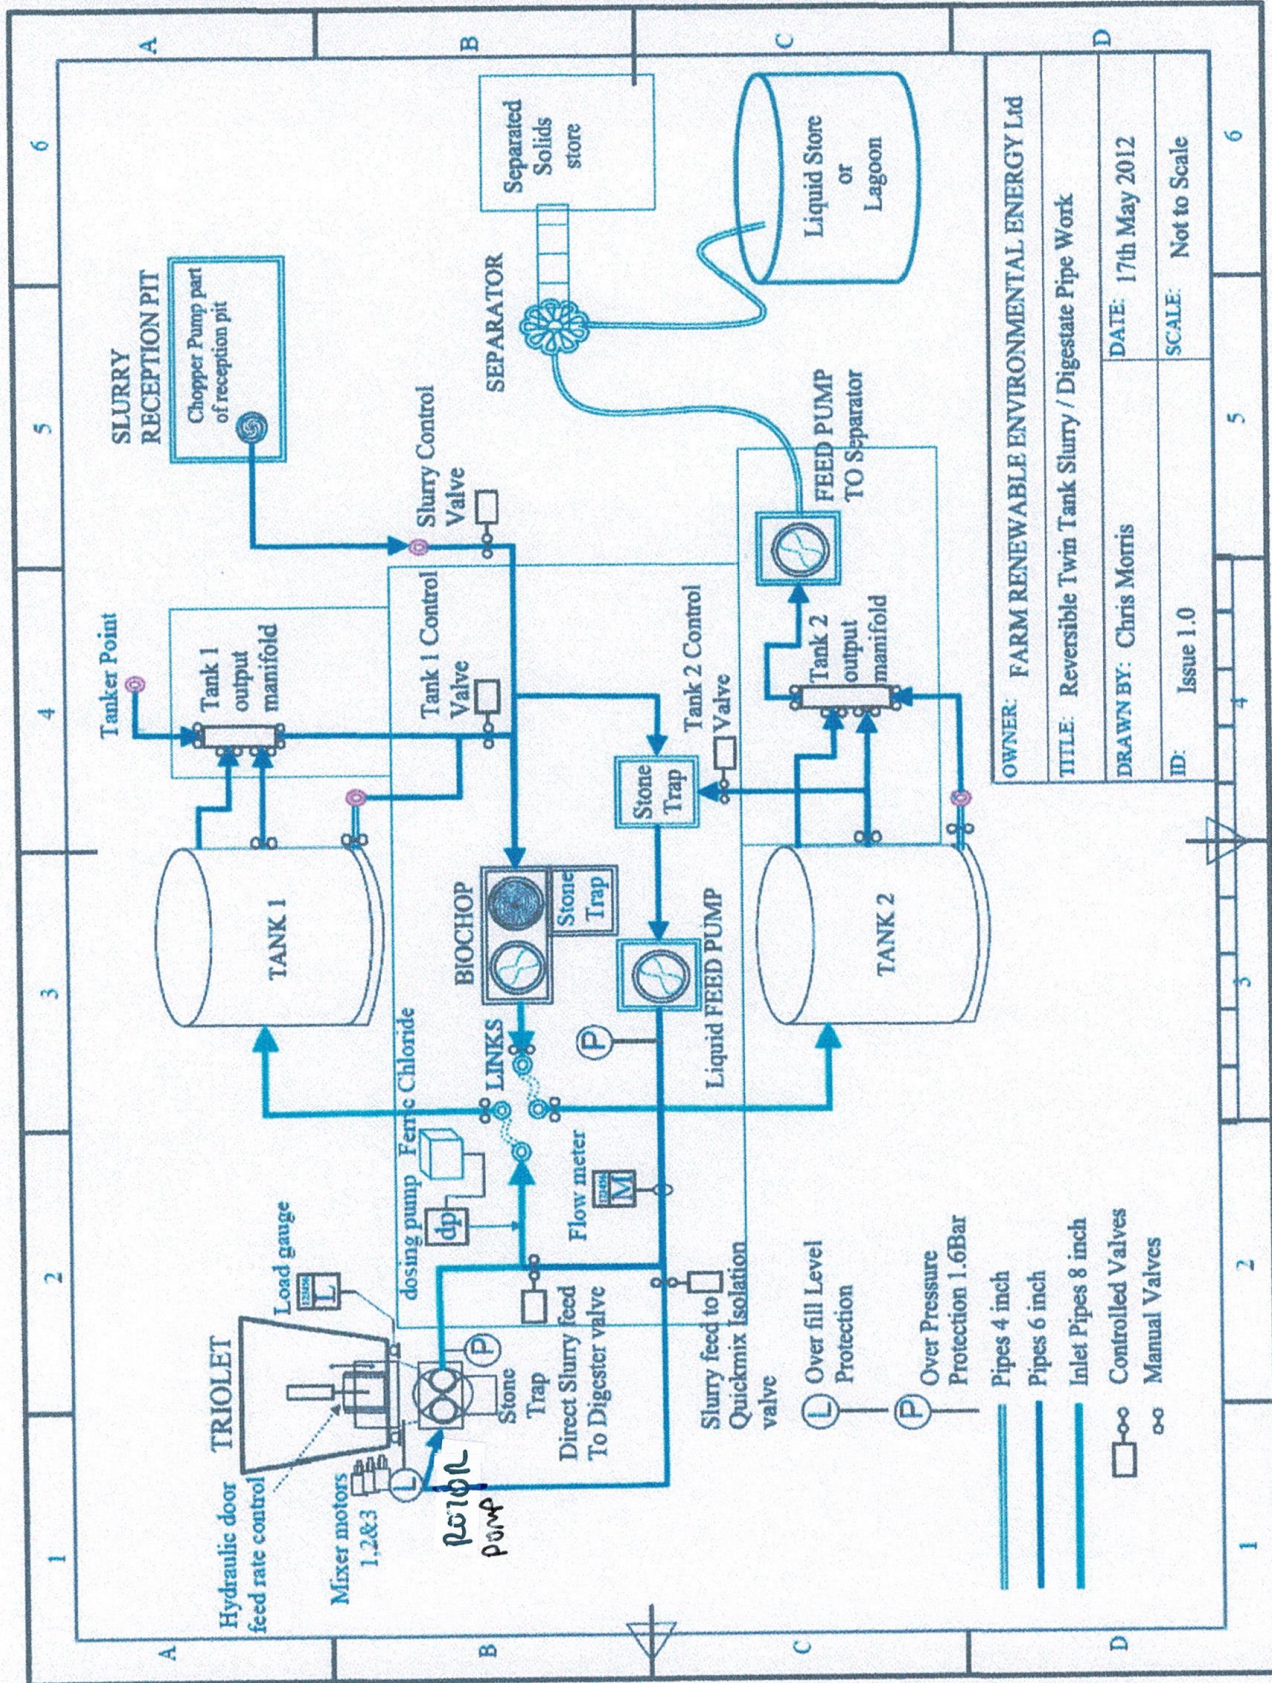

OWNER: FARM RENEWABLE ENVIRONMENTAL ENERGY Ltd	
TITLE: Reversible Twin Tank Slurry / Digestate Pipe Work	
DRAWN BY: Chris Morris	DATE: 17th May 2012
ID: Issue 1.0	SCALE: Not to Scale