


Burnes Farm

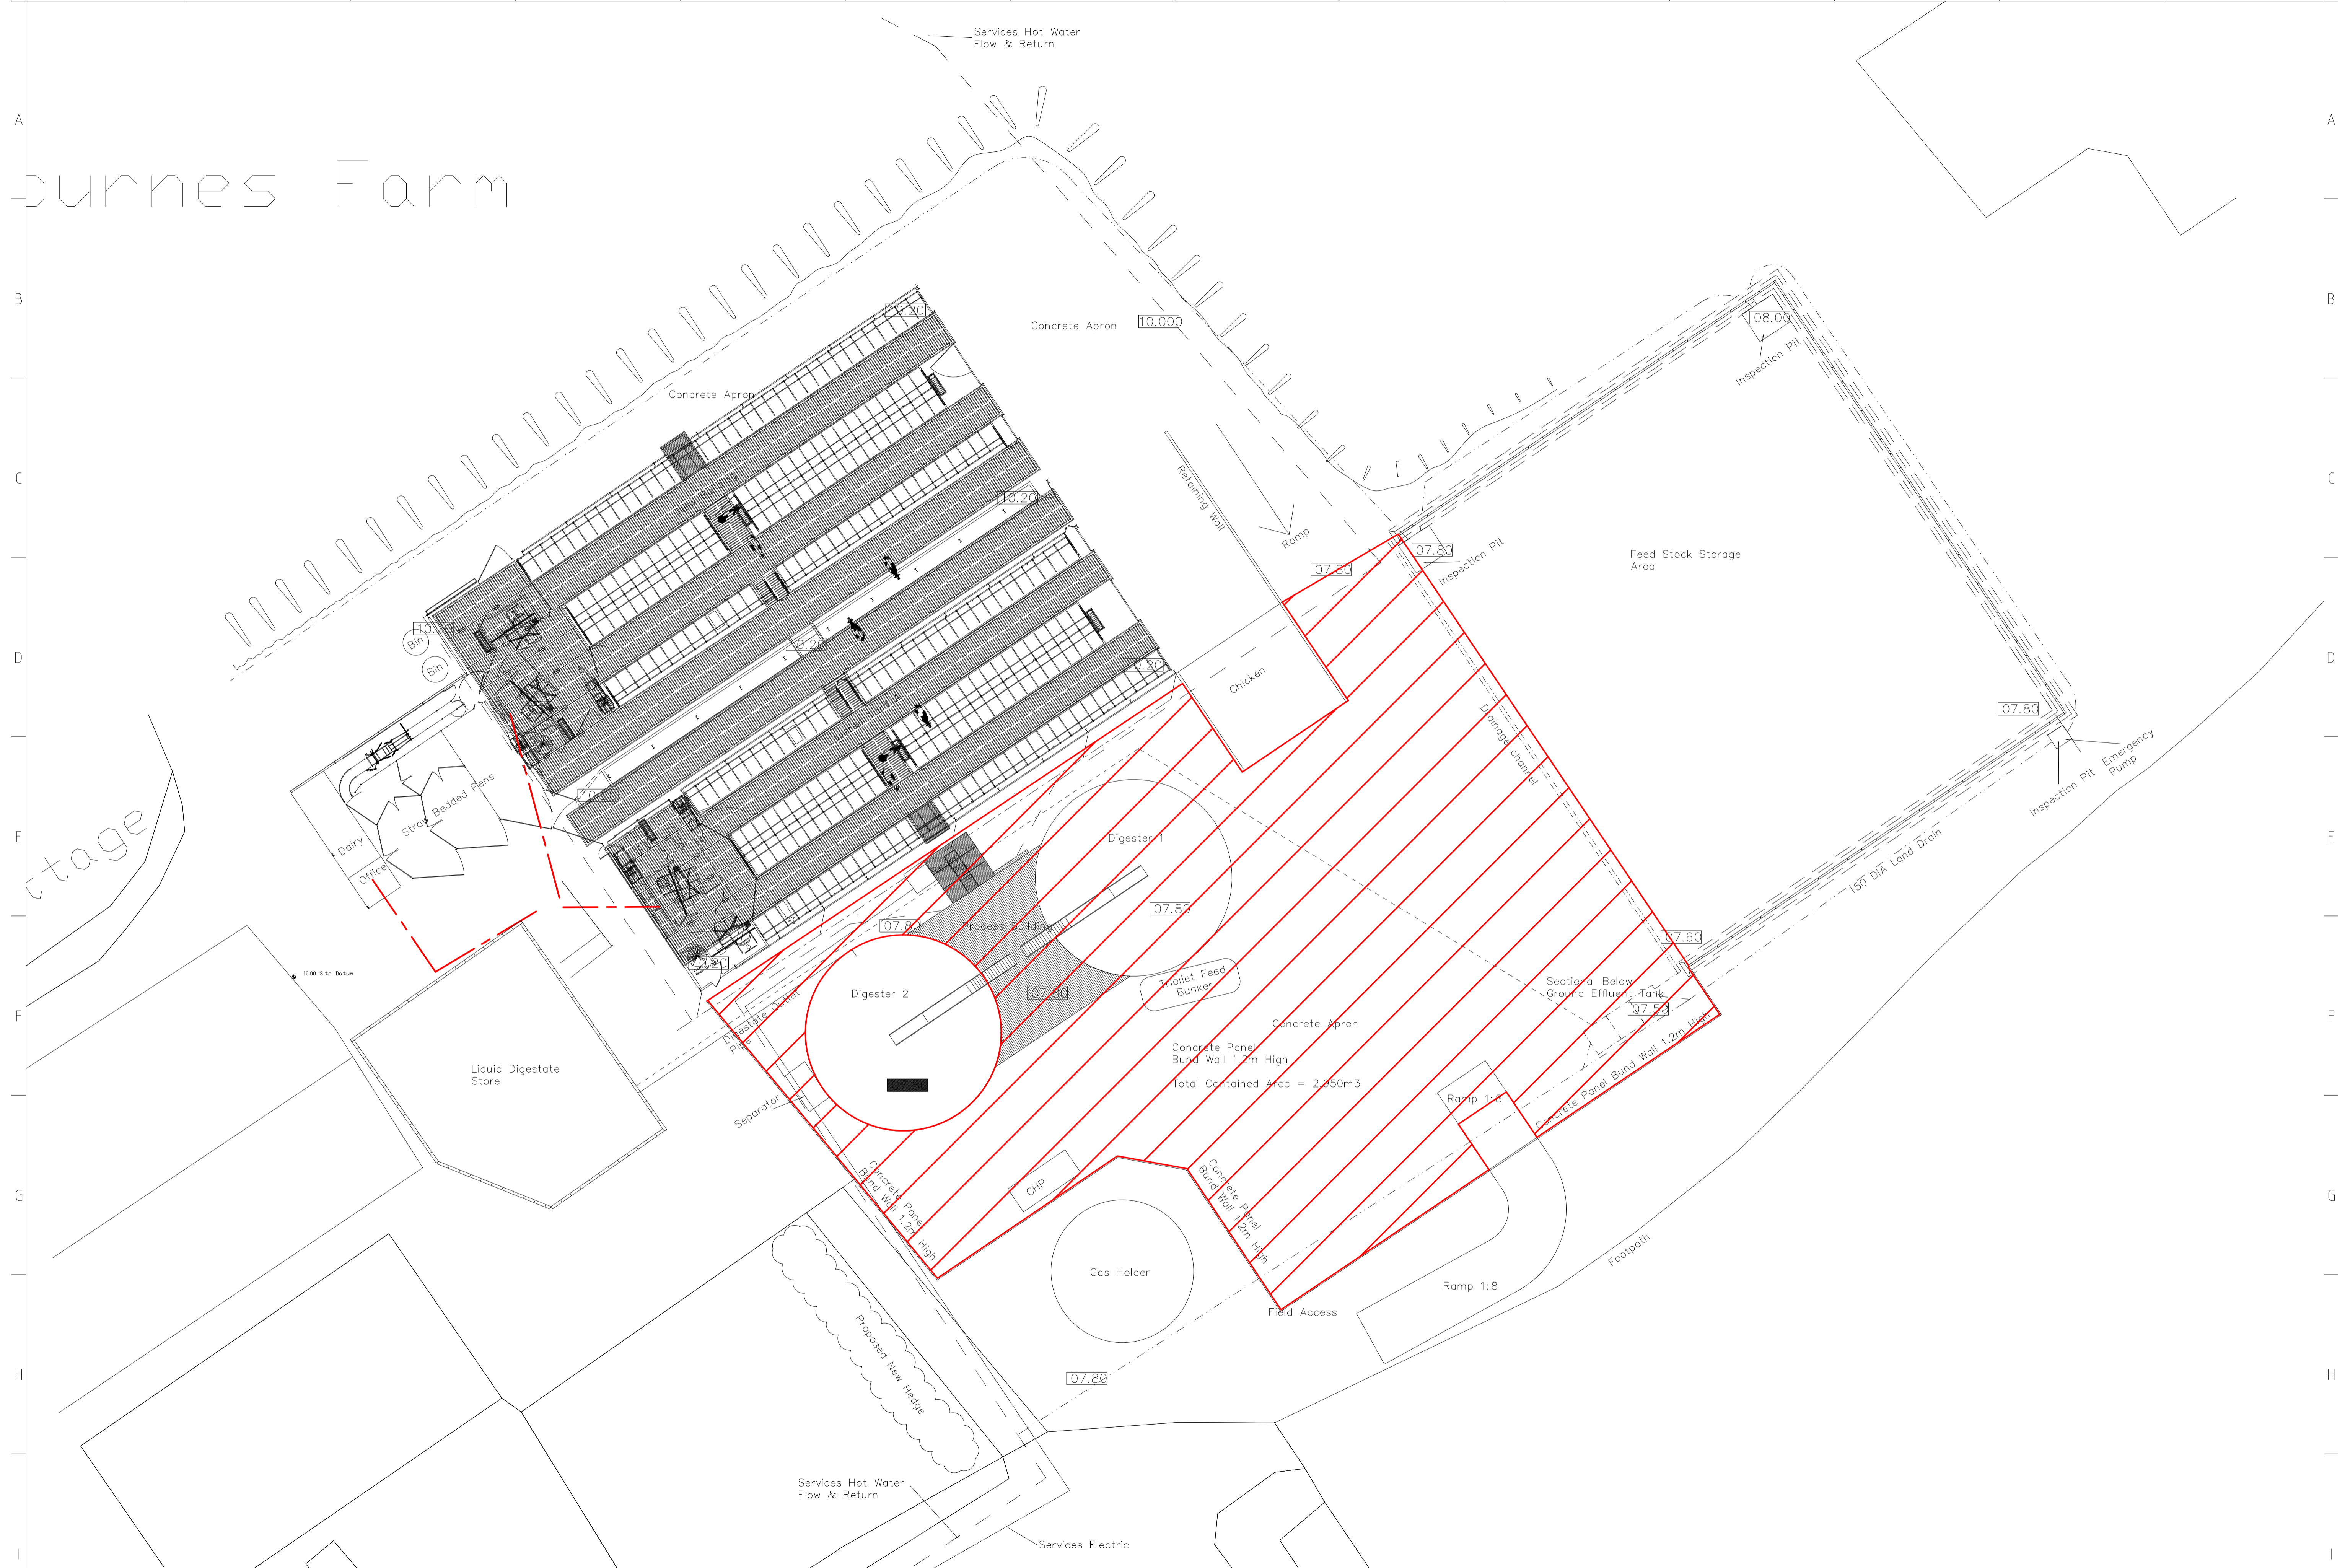

Paper Size	Surface Water	Electricity Supply	1 100mm Ducts
A1	Roof Water	Gas Supply	2 100mm Ducts
	Dairy Washings	Mains Water	3 100mm Ducts
	Robo Water	High Pressure	4 100mm Ducts
	Water	Telephone	Surface Water Slotted Drain 225mm

B	Feedstock Area Moved In Line With Lubical Building	16.03.10	AW	LM
C	Hedge Specification updated as per Hereford Council Suggestions	07.06.10	LM	AW

This drawing is copyright. It must not be copied, used or disclosed to third parties without prior permission.
 All dimensions to be checked on site prior to commencement.
 Any discrepancies to be brought to the attention of clients agent immediately.
 All drawings to be read in conjunction with the relevant program drawings where applicable. Full approval of any work as stated or assumed to be stated by other CA or Local Authority Building Inspector.
 DO NOT SCALE - IF IN DOUBT - ASK

ATSS
 Bourne Works
 Collingbourne Ducts
 Marlborough
 Wilts, SN8 3EG
 Tel: 01264 850446 - Email: info@atssltd.com

Title	Drn by	Date	Chk by	Scale
Site Plan With Services	LM	13.02.17	VW	1:250
Number - Rev - Client - Project	Sheet			
01180-00 - D - Nigel Green - Much Fawley Farm	2			