


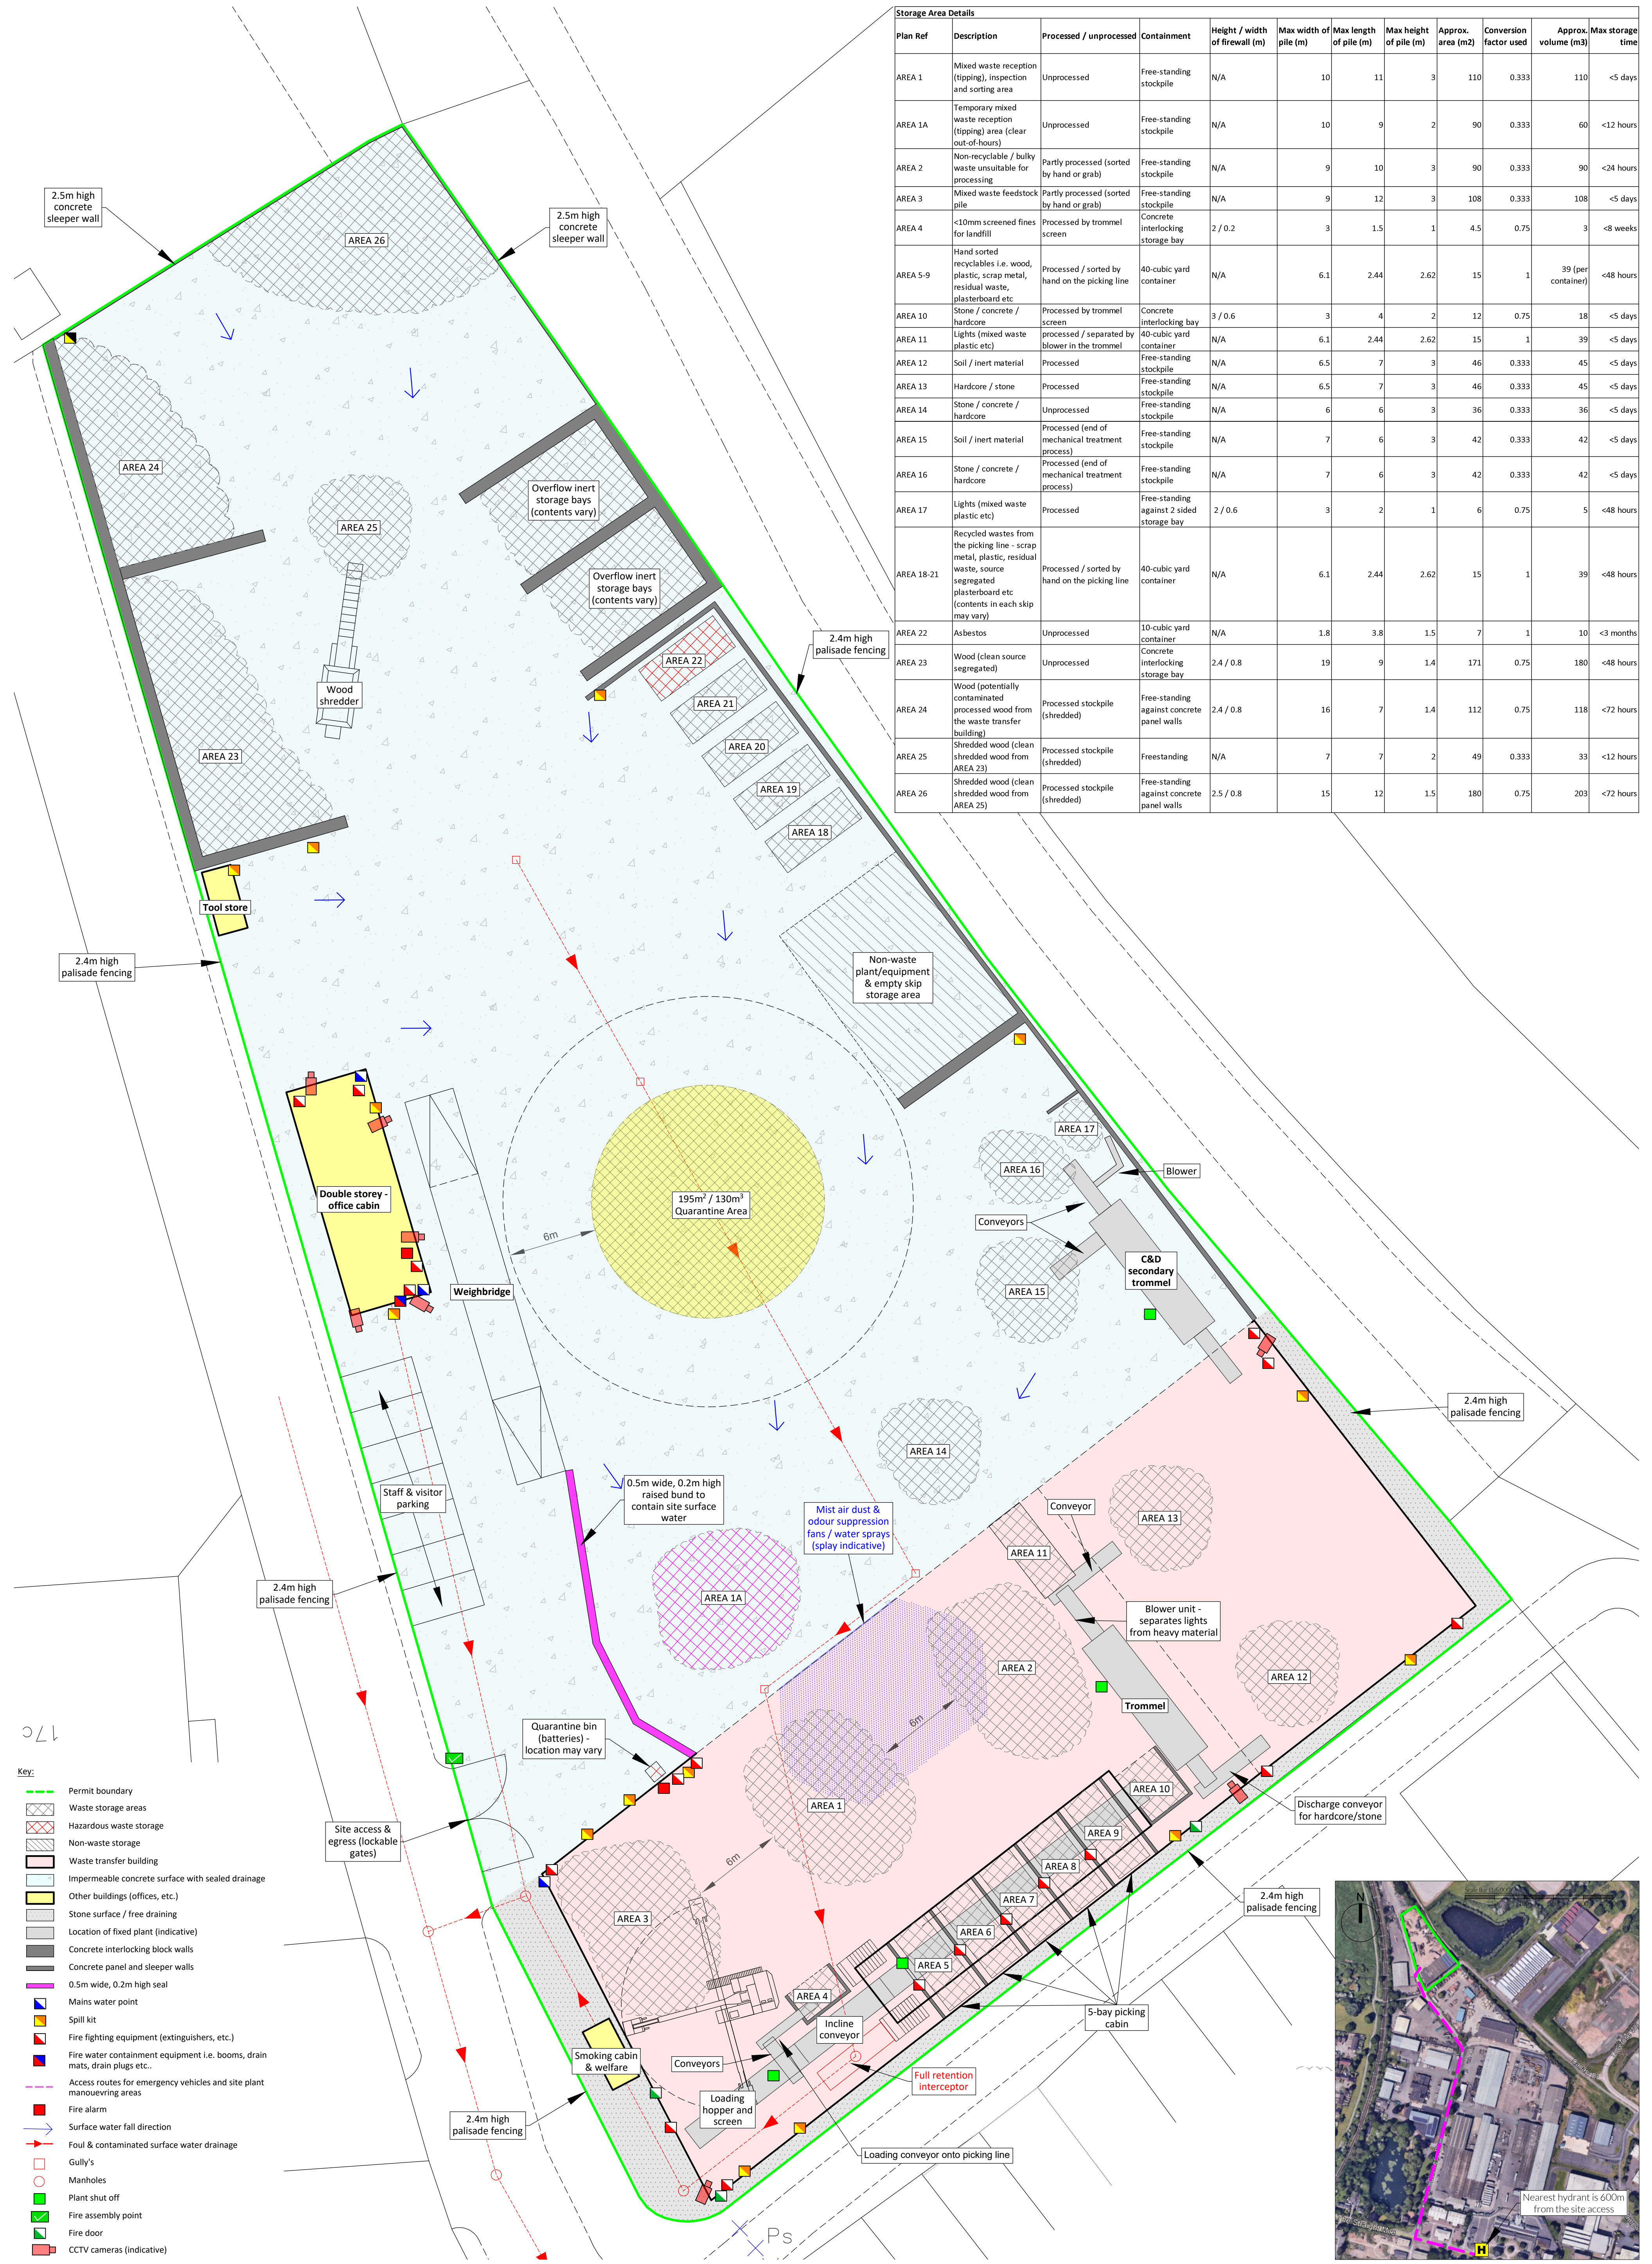

TITLE:
SITE LAYOUT & FIRE PLAN

CLIENT:
Chapel Road Enterprise Ltd

Oaktree Environmental
Waste, Planning & Environmental Consultants

PROJECT/SITE:
Unit 18, Thorn Business Park, Rotherwas Industrial Estate, Hereford, HR2 6JT

SCALE @ A1:
1:200

DRAWING NO:
TBP-3361-03


DATE:
21.02.25

CLIENT NO:
3361

REV:
-

DRAWN:
CP

CHECKED:
CRE

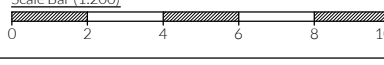

NOTES
Drawing for indication only. Reproduced with the permission of the controller of H.M.S.O. Crown copyright licence No. 100022432. This drawing is copyright and property of Oaktree Environmental Ltd.

REVISION HISTORY
Rev: Date: Wrt: Description:
- 21.02.25 CP Initial drawing