
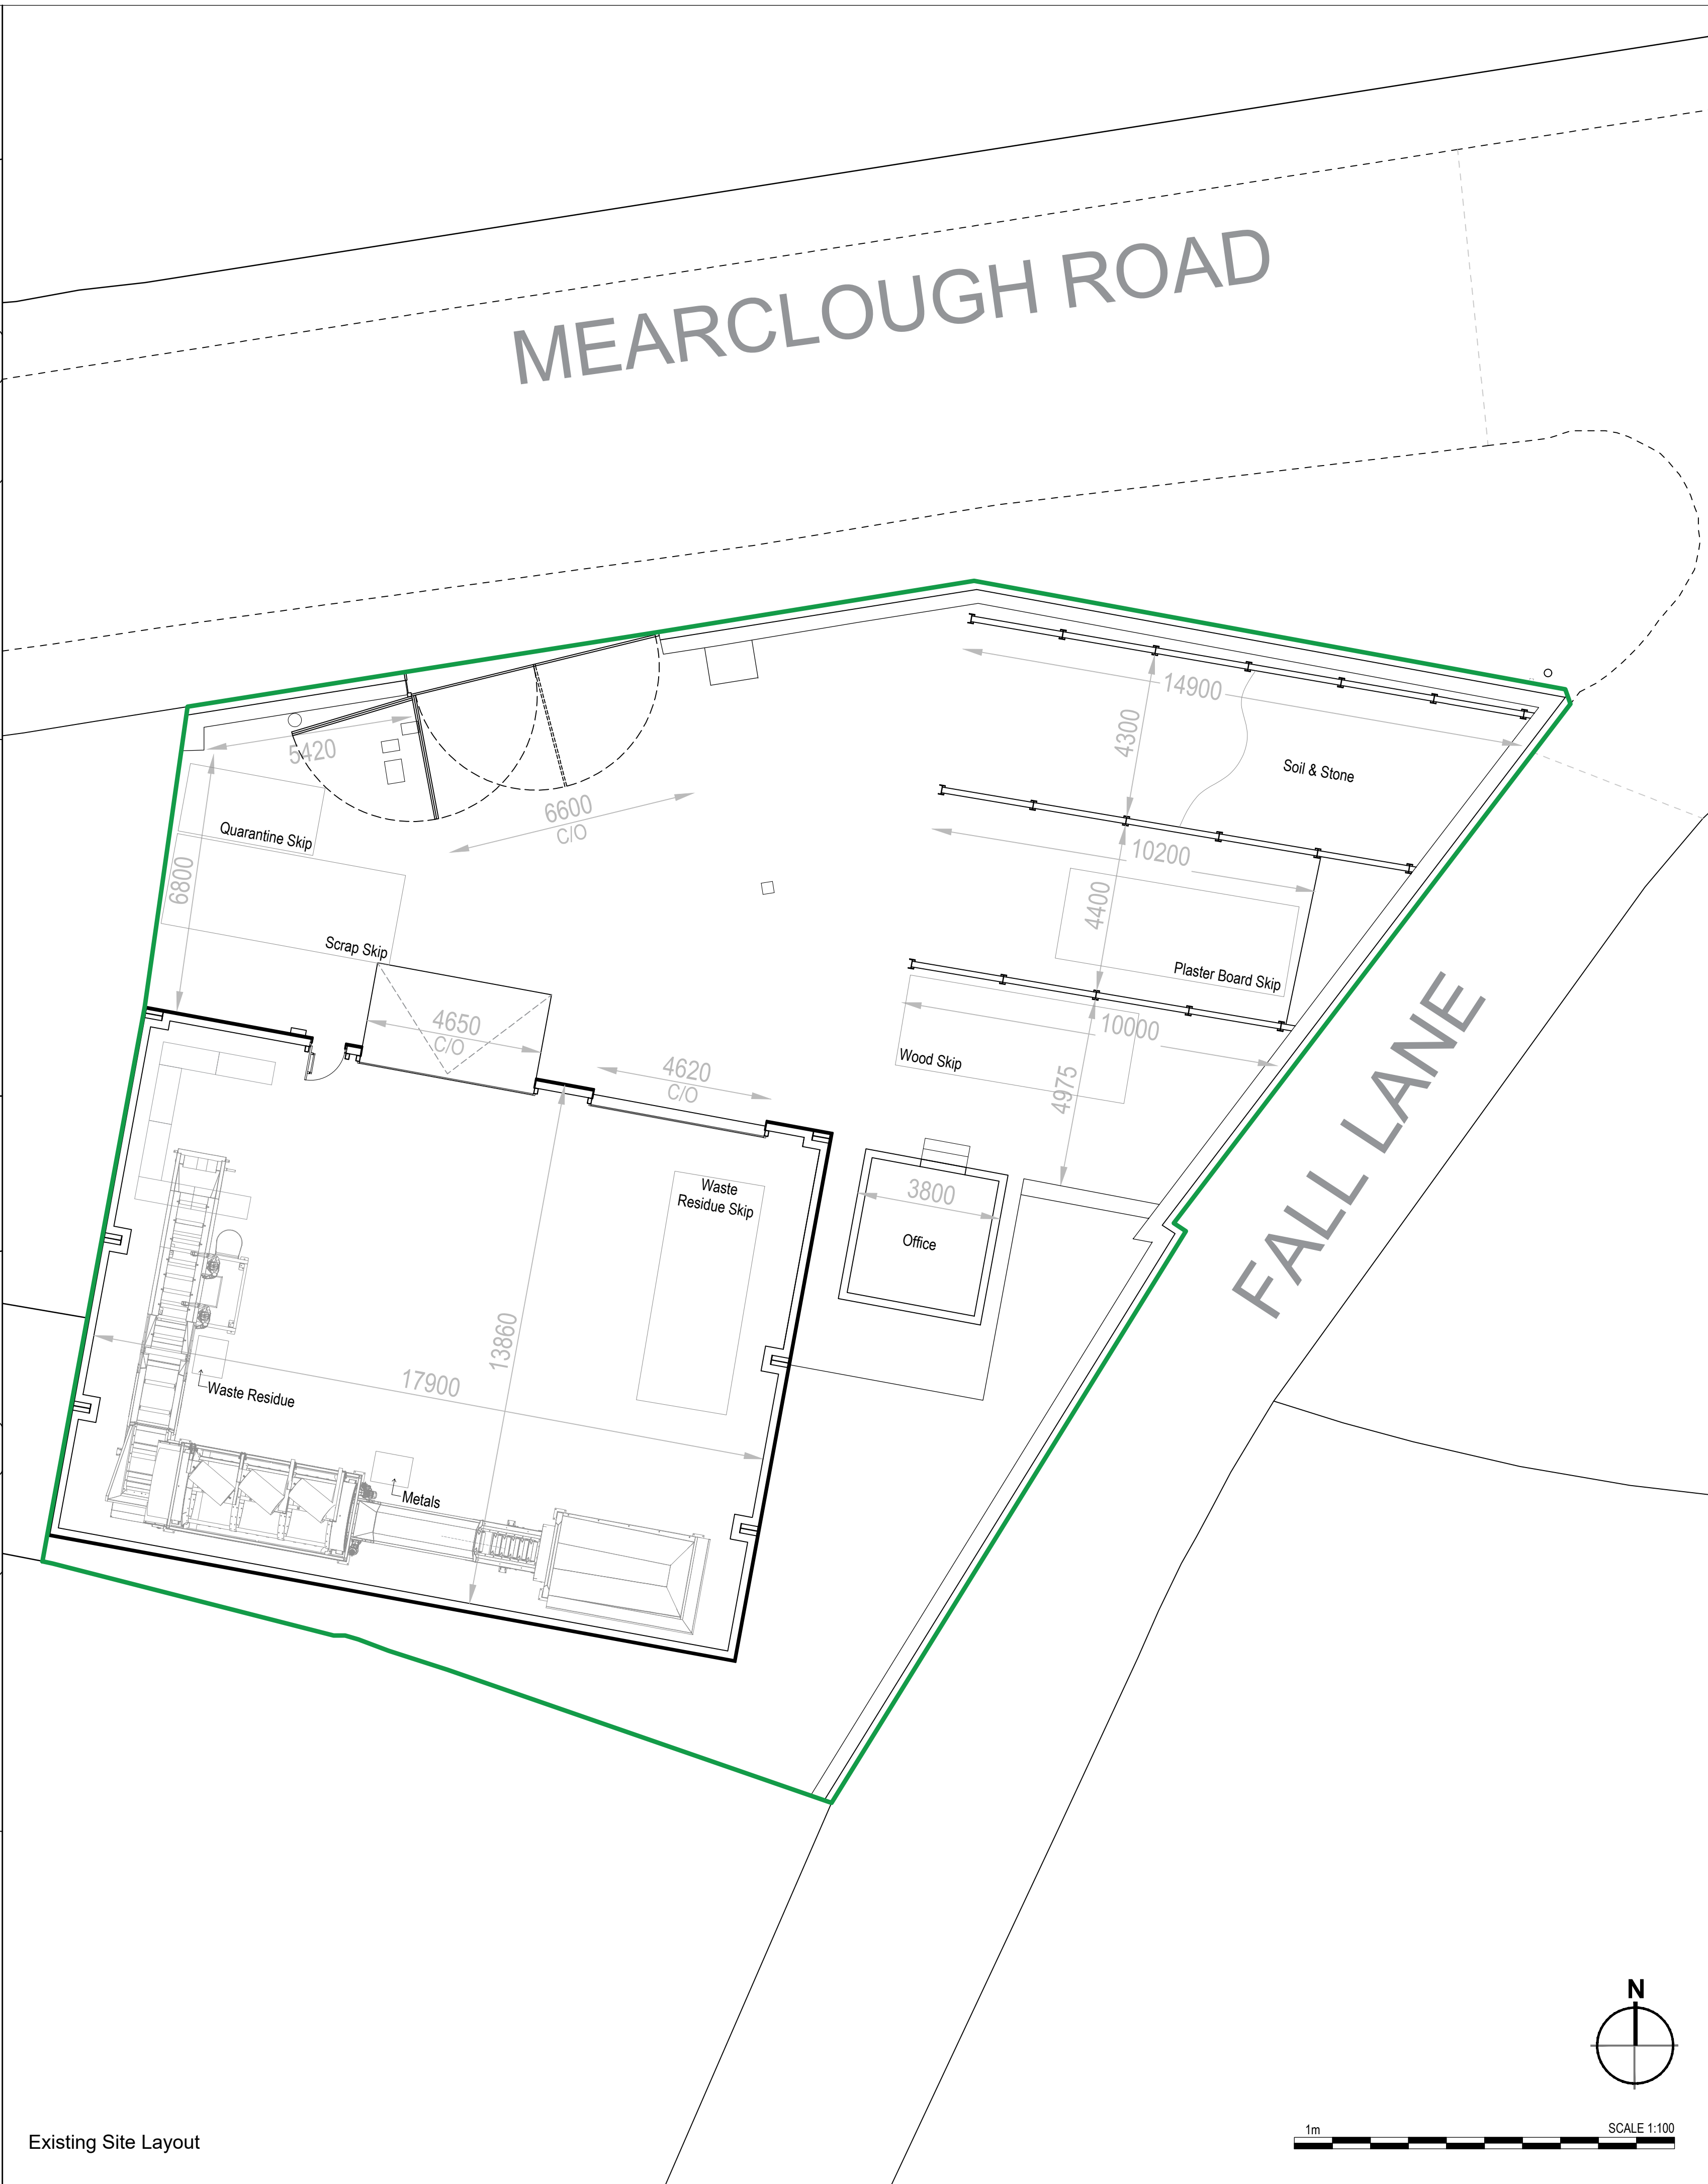
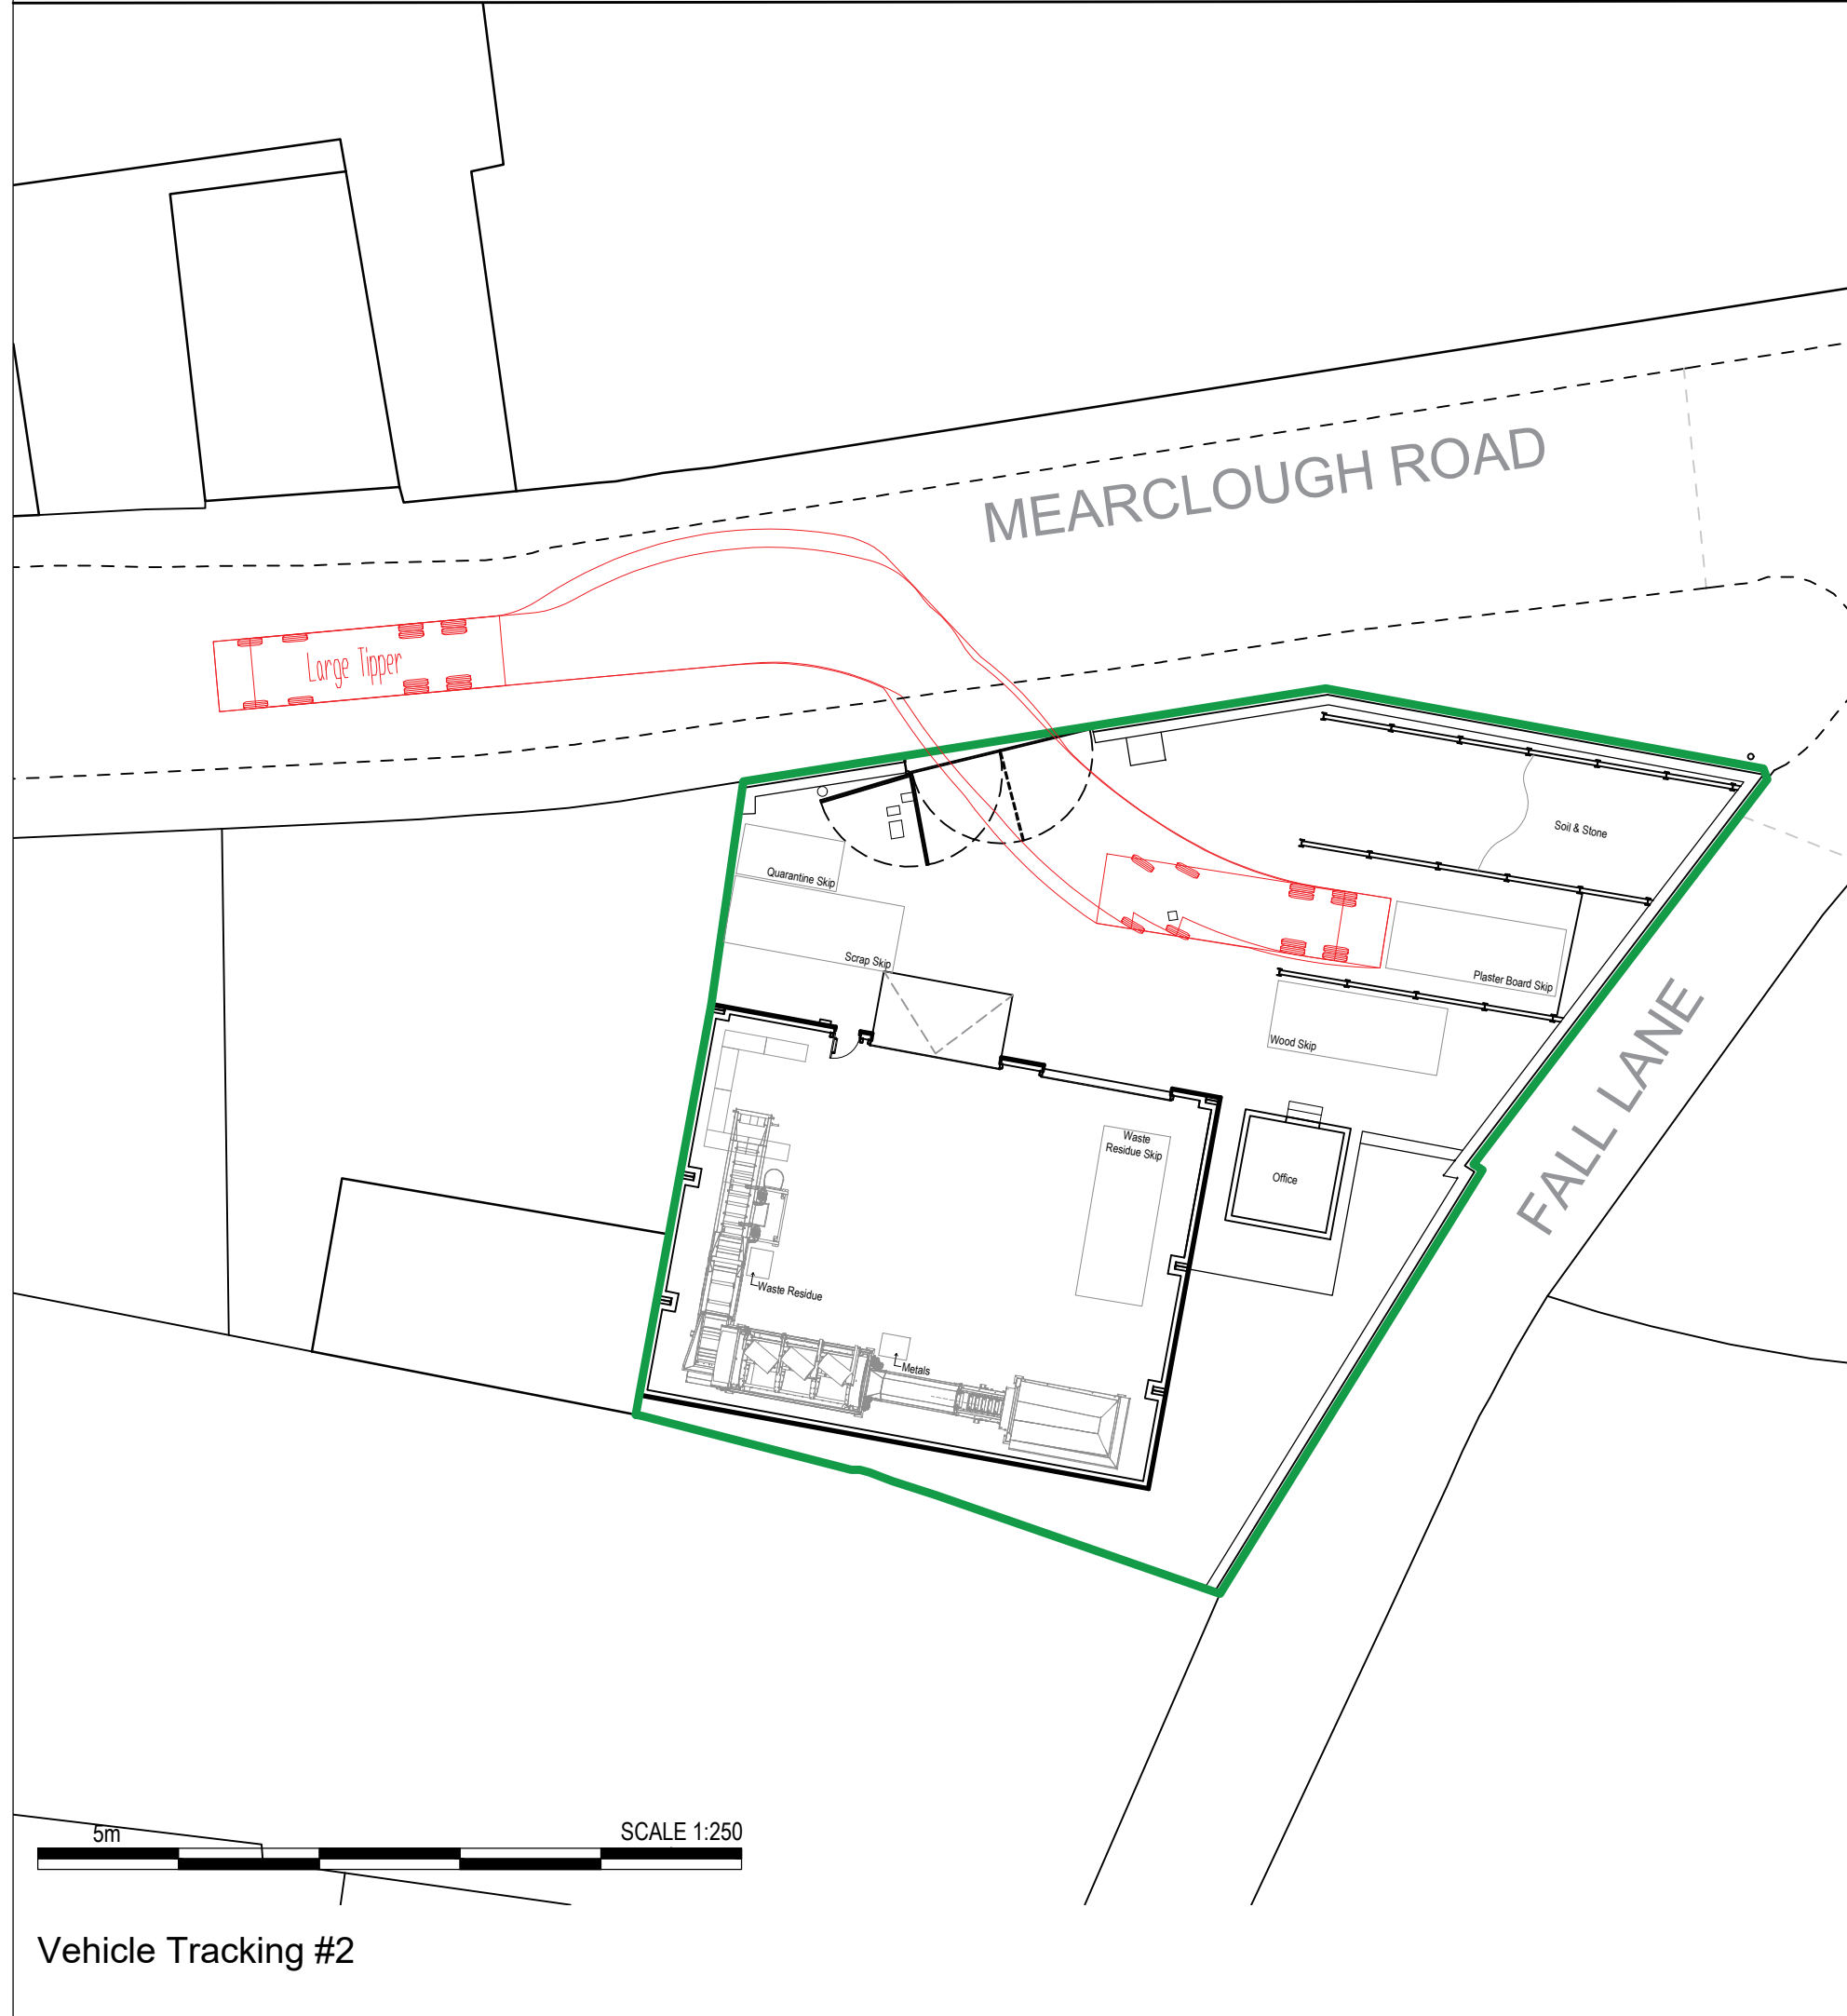


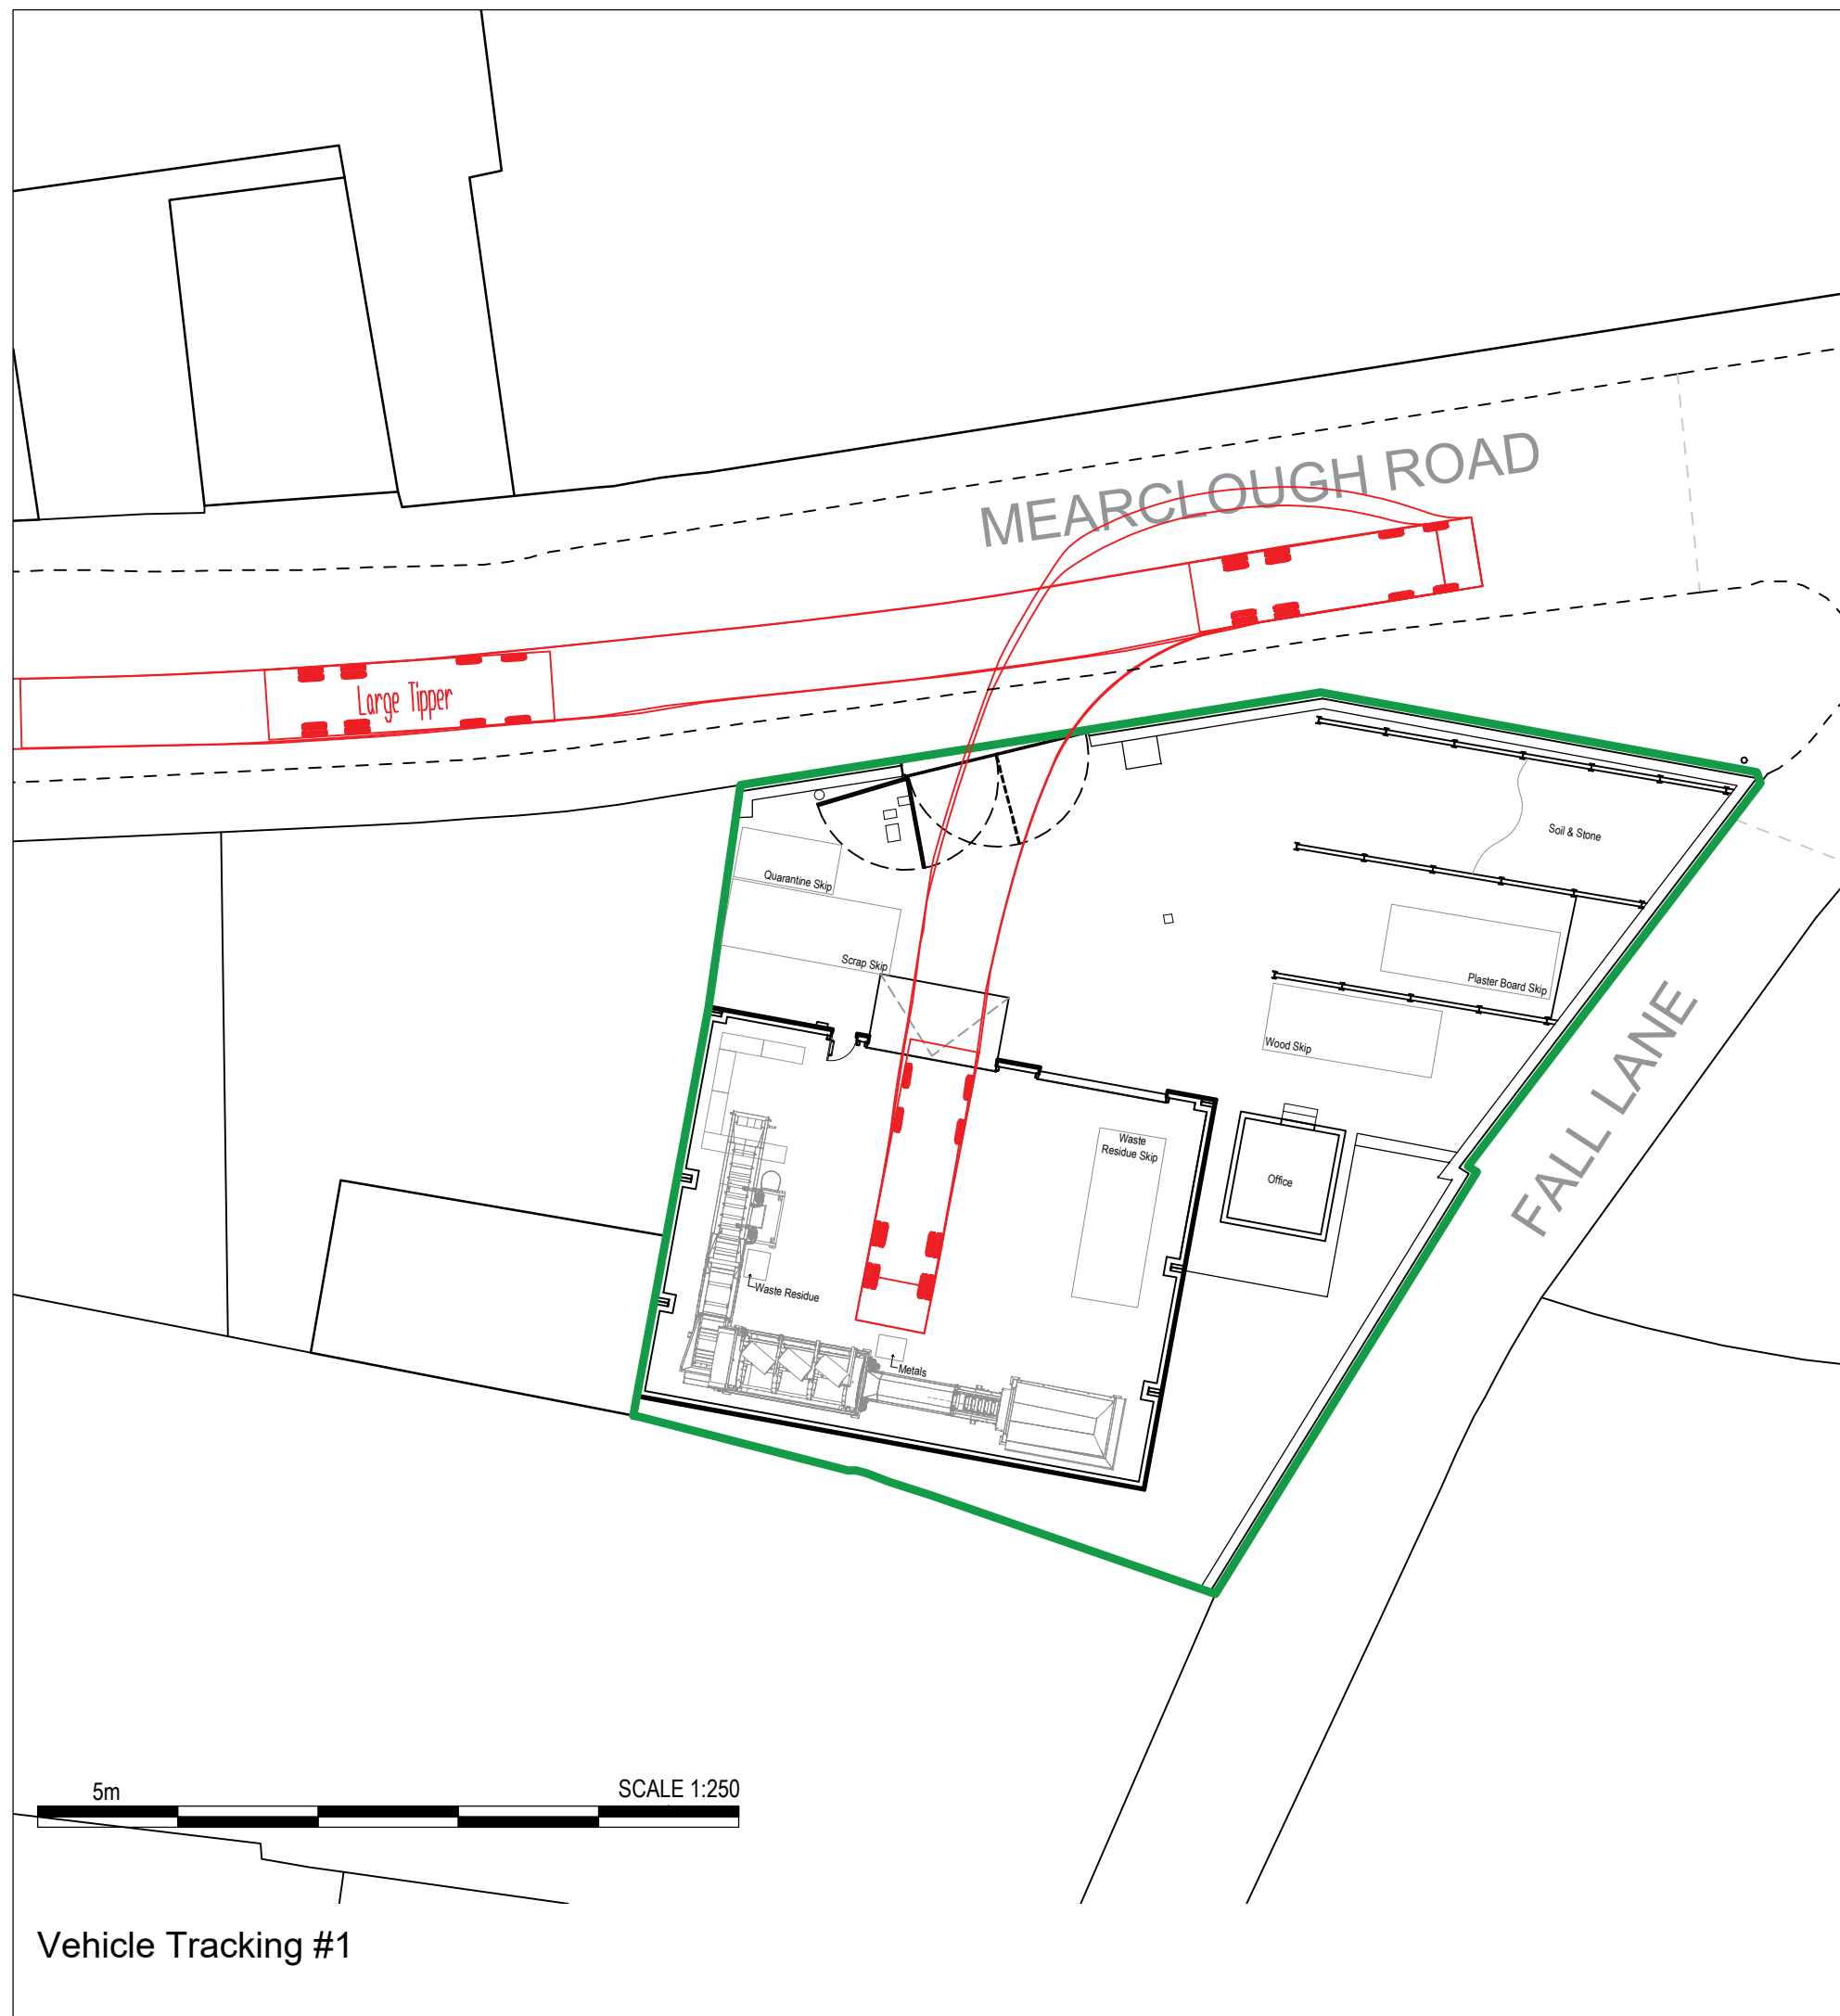

© 2026 R P S Group Ltd

Notes

1. This drawing has been prepared in accordance with the scope of RPS's appointment with its client and is subject to the terms and conditions of that appointment. RPS accepts no liability for any use of this document other than by its client and only for the purposes for which it was prepared and provided.
2. If received electronically it is the recipient's responsibility to print to correct scale. Only written dimensions should be used.
3. The Scheme is subject to statutory approvals and surveys.
4. This drawing should be read in conjunction with all other relevant drawings and specifications.
5. All dimensions and measurements are subject to topographical survey.
6. Equipment shown based on information supplied by the client team.
7. © Crown copyright and database rights 2025 Ordnance Survey AC000808122

KEY

Permitting Boundary

Information References:

- Plant equipment and sizes are based on information provided by client.
- Skips are assumed to be 40 yard Roll-on Roll off skips (6.1m length x 2.44m width)
- HGV Tracking is based on a 4-axle rigid large tripper (10.201m length x 2.495m width)

Large Tripper
Overall Length 10.201m
Overall Width 2.495m
Overall Body Height 2.890m
Min Body Ground Clearance 0.341m
Track Width 2.471m
Lock to lock time 5.00s
Kerb to Kerb Turning Radius 11.550m

P03	Vehicle Tracking added.	HH	JAT	12.03.26
P02	Equipment Layout added.	HH	JAT	03.03.26
P01	First Issue - Planning Purposes	HH	JAT	27.02.26
Rev	Description	By	Ckd	Date

TETRA TECH

RPS
A TETRA TECH COMPANY

Sherwood House, Sherwood Avenue,
Newark, Nottinghamshire, NG24 1QQ
T: 01636 605 700 E: rpsnewark@rpsgroup.com

Client

Ellete Waste Ltd

Project

Calder Valley, Mearclough Road, Sowerby Bridge, West Yorkshire, HX6 3LL.

Title

Existing Site Layout & Vehicle Tracking

RPS Project Number
794-ENV-EPC-20047Y

Task Team Manager
JAT

Status
S2 (Suitable for Information)

Document Number
20047Y-RPS-SI-XX-DR-A-0100

Project Code - Originator - Functional - Spatial - Type - Discipline - Number

Scale @ A1
As indicated

Information Author
HH

Task Information Manager
JS

Revision
P03

Date Created
25.02.26

rpsgroup.com