


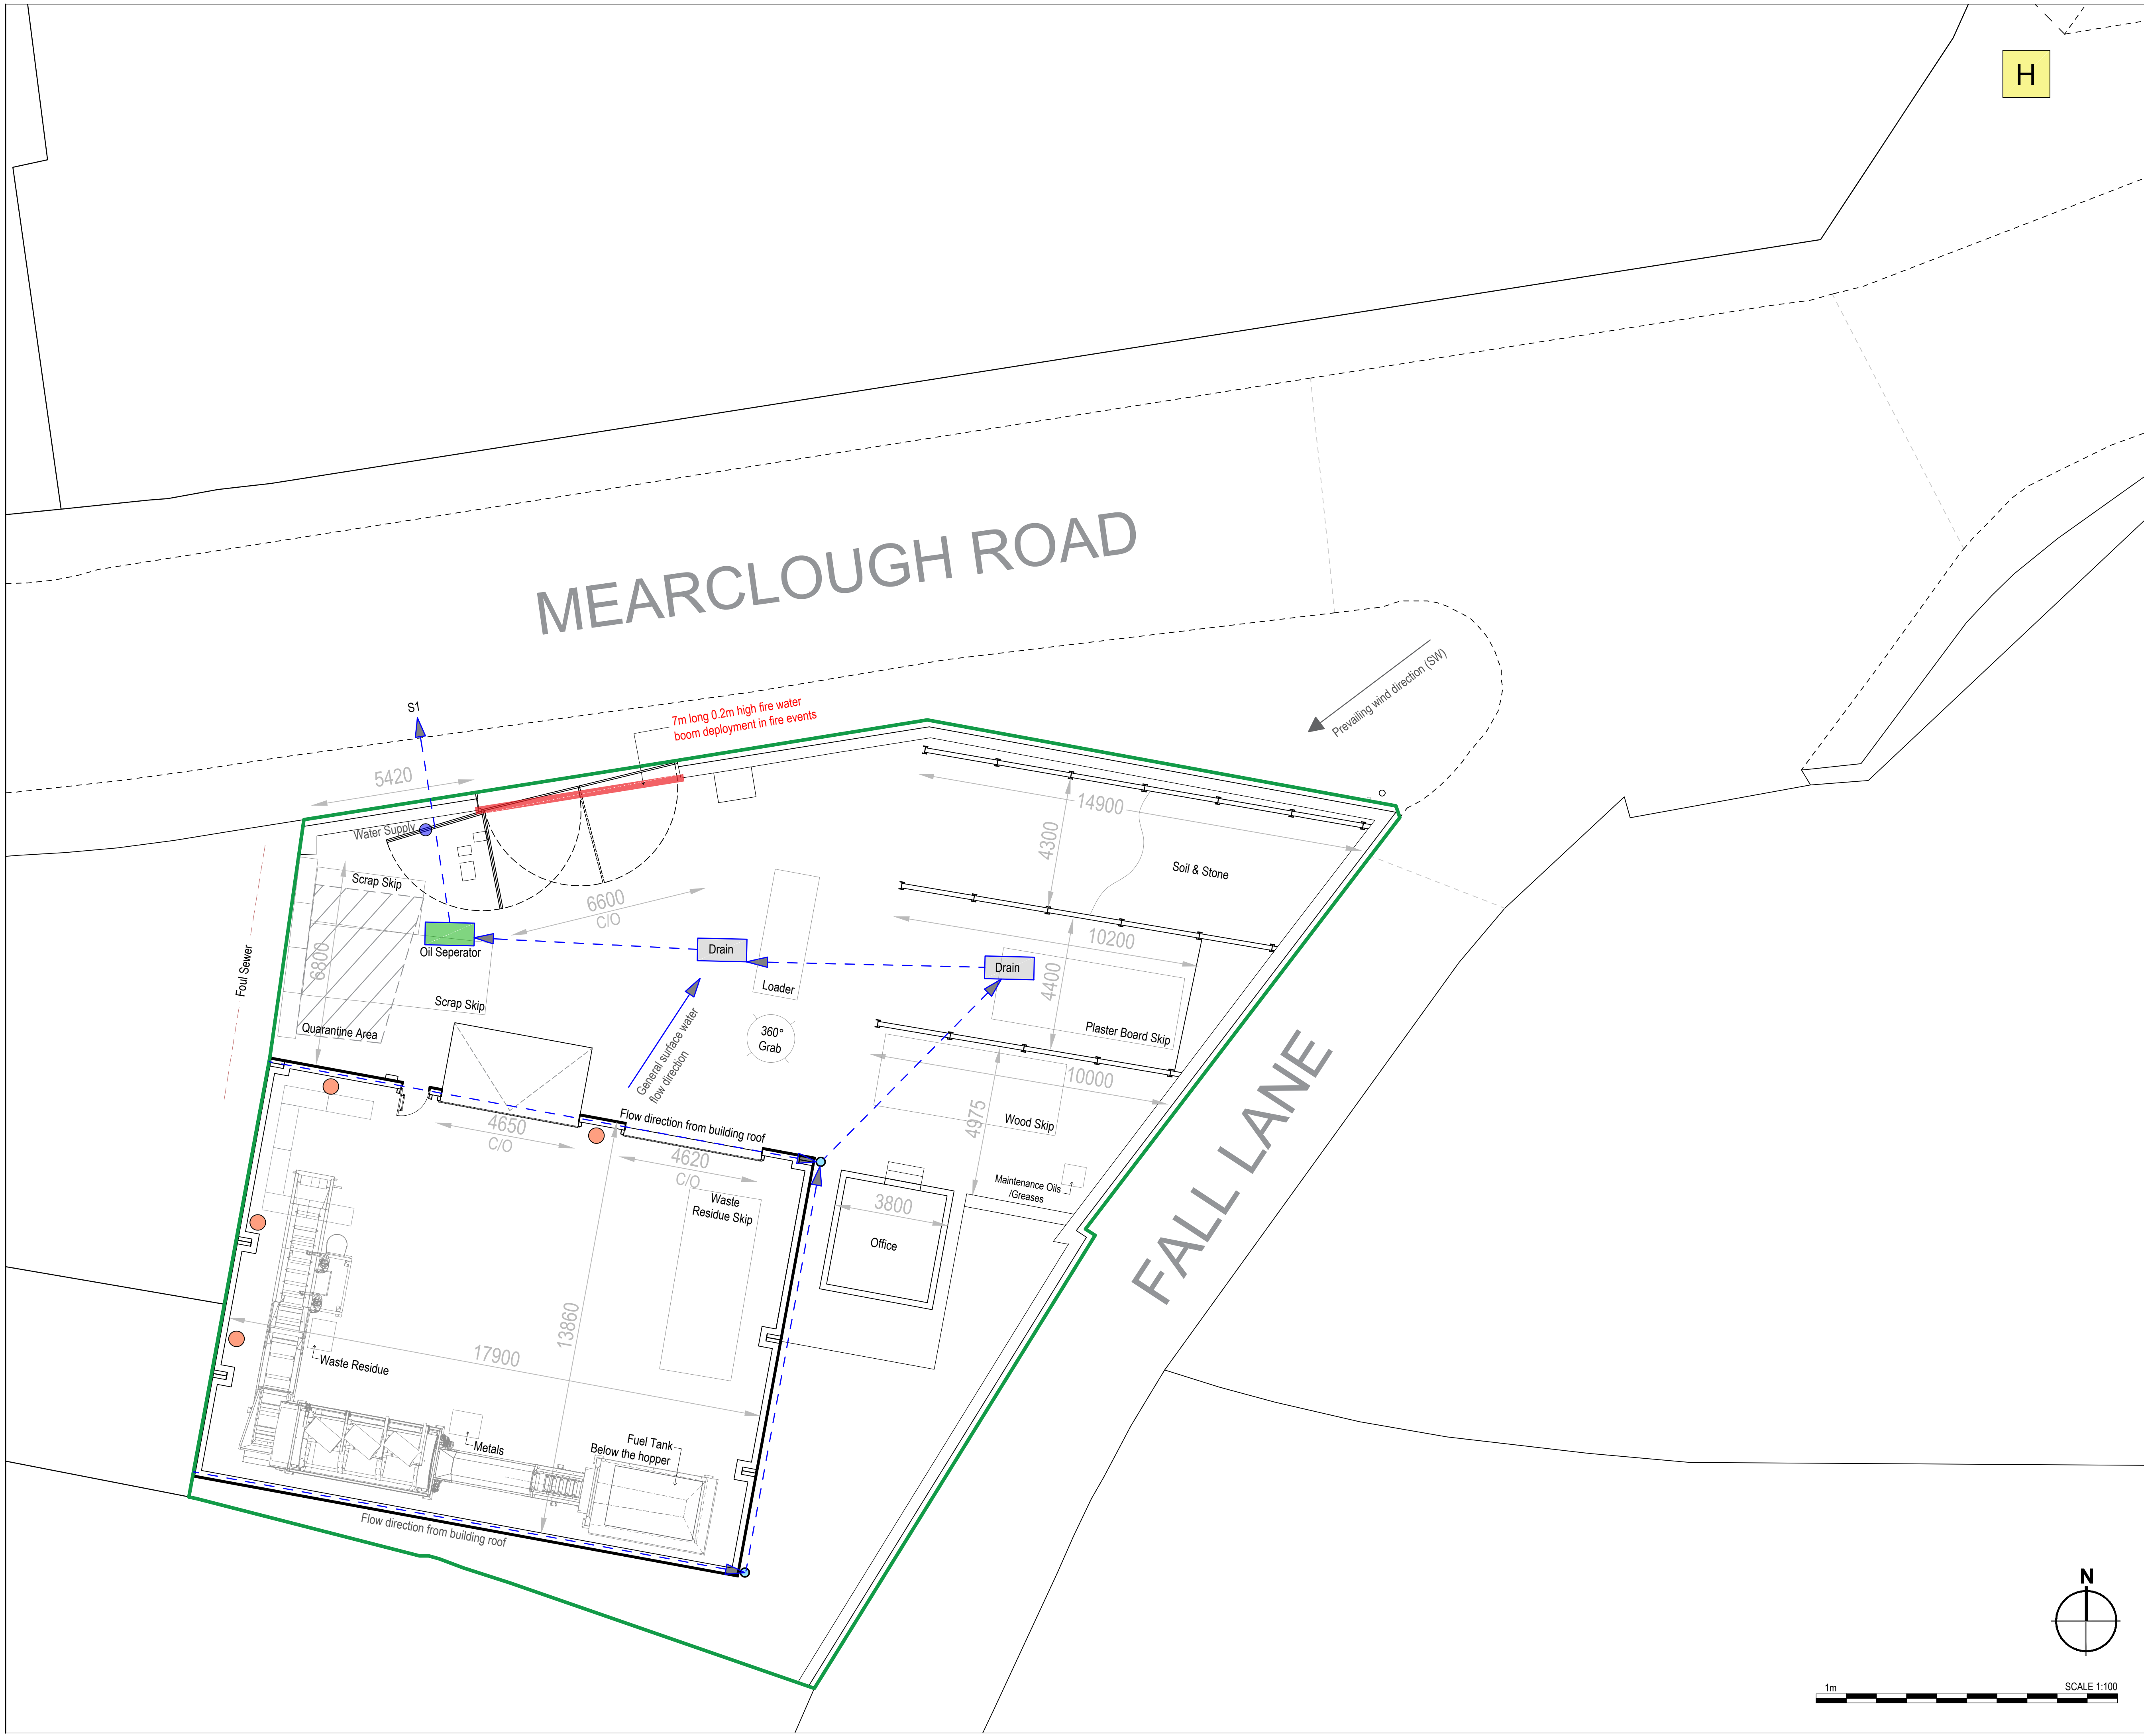

© 2026 R P S Group Ltd

Notes

1. This drawing has been prepared in accordance with the scope of RPS's appointment with its client and is subject to the terms and conditions of that appointment. RPS accepts no liability for any use of this document other than by its client and only for the purposes for which it was prepared and provided.
2. If received electronically it is the recipient's responsibility to print to correct scale. Only written dimensions should be used.
3. The Scheme is subject to statutory approvals and surveys.
4. This drawing should be read in conjunction with all other relevant drawings and specifications.
5. All dimensions and measurements are subject to topographical survey.
6. Equipment shown based on information supplied by the client team.
7. © Crown copyright and database rights 2025 Ordnance Survey AC000808122

KEY

Permitting Boundary

Information References:

- Plant equipment and sizes are based on information provided by client.
- Skips are assumed to be 40 yard Roll-on Roll off skips (6.1m length x 2.44m width)
- Drainage and fire related information are based on drawings 20047Z-0001-04 & 20047Z-0002-04 (received 20/04/2026)

Key Plan:

-  Fire Hydrant
-  Permitting Boundary
-  Fire Extinguisher
-  Drainage
-  7m long 0.2m high Fire water boom deployment in fire event

P07	Fire water boom & note added.	HH	TH	14.07.26
P06	Fuel Tank moved.	HH	JAT	26.06.26
P05	Minor amendments.	HH	JAT	30.04.26
P04	Maintenance Oils/ Greases container Added.	HH	JAT	30.04.26
P03	Loader and 360 Grab Added.	HH	JAT	28.04.26
P02	Fuel Tank Added.	HH	JAT	28.04.26
P01	First Issue - Planning Purposes	HH	JAT	27.04.26
Rev	Description	By	Ckd	Date



Sherwood House, Sherwood Avenue,
Newark, Nottinghamshire, NG24 1QQ
T:01636 605 700 E: rpsnewark@rpsgroup.com

Client
Ellete Waste Ltd

Project
**Calder Valley, Mearclough
Road, Sowerby Bridge,
West Yorkshire, HX6 3LL.**

Title
Site Layout & Drainage

RPS Project Number 794-ENV-EPC-20047Y	Scale @ A1 As indicated	Date Created 21.04.26
Task Team Manager JAT	Information Author HH	Task Information Manager JS
Status S2 (Suitable for Information)	Document Number 20047Y-RPS-SI-XX-DR-A-0101	Revision P07
Project Code - Originator - Functional - Spatial - Type - Discipline - Number		
rpsgroup.com		