
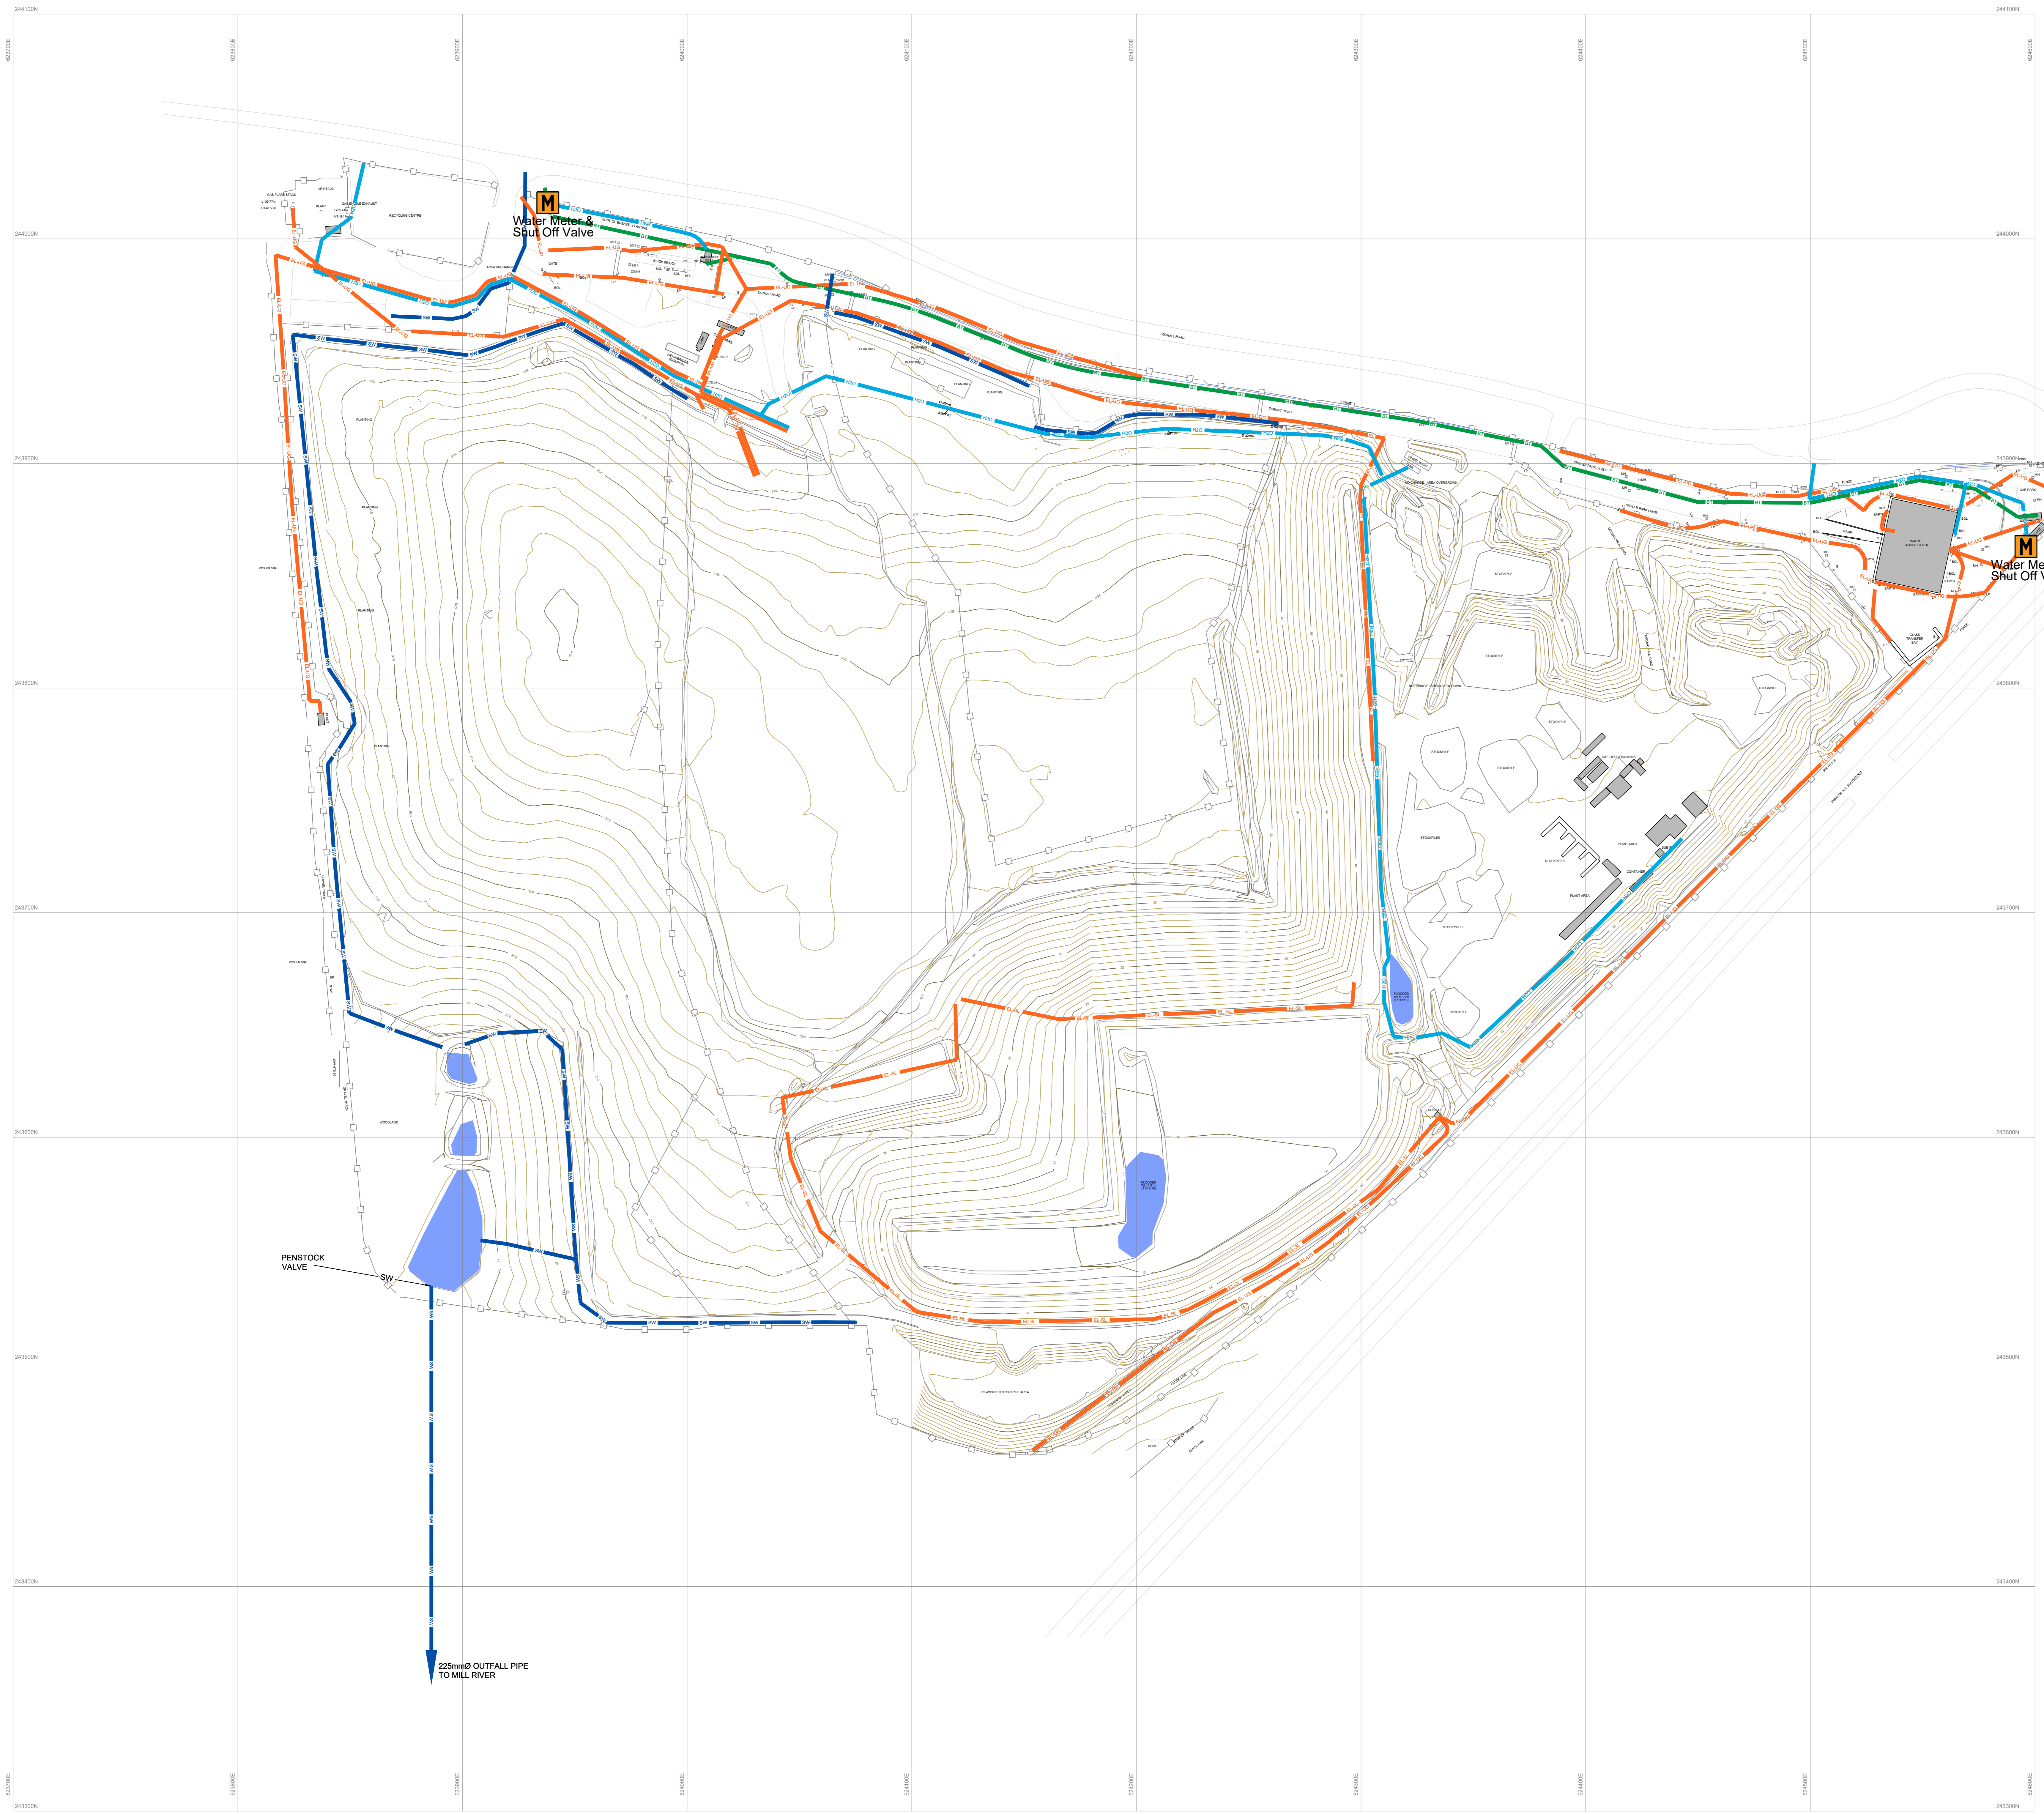


BUILDINGS & WALLS	TOPOGRAPHY & TEXT	WATER	FENCES
<b>COMMS CABLES</b>			
	GENERAL TELEPHONE CABLE		OVERHEAD TELEPHONE CABLE
	OVERHEAD TELEPHONE CABLE		UNDERGROUND TELEPHONE CABLE
	DATA CABLE		FIBRE OPTIC CABLE
	AERIAL CABLE		CCTV CABLE
<b>POWER CABLES</b>			
	GENERAL ELECTRIC CABLE		OVERHEAD ELECTRIC CABLE
	OVERHEAD ELECTRIC CABLE		UNDERGROUND ELECTRIC CABLE
	SURFACE-LED ELECTRIC CABLE		DIRECT CURRENT LOW VOLTAGE CABLE
<b>WATER SUPPLY</b>			
	MAIN WATER		POTABLE WATER
	WATER LINE		HYDRANT PIPE
<b>DRAINAGE</b>			
	SURFACE WATER		SURFACE WATER RISING MAIN
	SURFACE WATER CHANNEL		GROUND WATER DISCHARGE
	UNDER CELL DRAINAGE		LAND DRAIN
	DRAINAGE - UNSPECIFIED		ABANDONED / DISCONNECTED DRAINAGE
	MAN EFFLUENT CARRIER - TREATED		SURFACE WATER SEWER
	SEWAGE PUMPING MAIN		FOUL WATER
	FOUL WATER RISING MAIN		FOUL WATER CHANNEL
<b>OTHER</b>			
	SLUDGE LINE		DECANT LINE
	DUST ROUTE		OIL PIPES
	PUBLIC UTILITY GAS MAIN		LANDFILL GAS COMPOUND PIPEWORK
	UNKNOWN SERVICES		EXTRA SERVICES (WITH TEXT IDENTIFIER)
	SET TO GREY (B) IF BURIED		SET TO GREY (B) IF REDUNDANT
	FIRE HYDRANT		STAND PIPE
	METER BOX		GULLY
	FOUL WATER MHTIC		SURFACE WATER MHTIC
	FLOW ARROW		DRAW PIT ACCESS CHAMBER

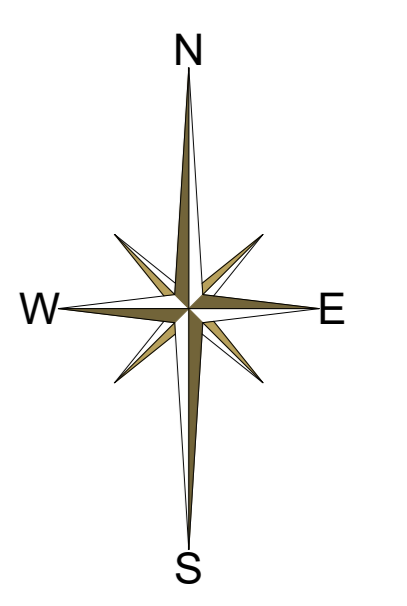

FOR GAS AND OTHER SERVICES PLEASE SEE LATEST SURVEY, 1000, 400, 1000 & 1000: 1000 DRAWINGS RESPECTIVELY.

**IMPORTANT WARNINGS**  
 REDUNDANT PIPE WORK SHOULD BE PROVEN AND MAY CONTAIN LIQUIDS OR GAS AND HAVE OTHER BURIED SERVICES WITHIN THE SAME TRENCH.  
 LOCATIONS OF ALL UNDERGROUND SERVICES SHOWN IS INDICATIVE AND FOR GENERAL GUIDANCE ONLY. NO GUARANTEE IS GIVEN TO ACCURACY OR THAT ALL SERVICES ARE SHOWN.  
 BEFORE ANY WORKS ARE CARRIED OUT THAT REQUIRE PENETRATING THE GROUND AT OR BELOW SURFACE LEVEL, THE PERSON CONTROLLING THE WORKS SHALL ENSURE THE GUIDANCE AND METHODS IN 'AVOIDING DANGER FROM UNDERGROUND SERVICES', HSE(HQ), PUBLISHED BY THE HSE IS APPLIED.

**EX DSEAR ZONES**

ALL PENETRATIONS OF THE CAPPING HAVE A 2.2m RADIUS ATEX ZONE 2 AROUND THEM.  
 OFF SITE BOREHOLES HAVE A 0.3m RADIUS ATEX ZONE 2 AROUND THEM.  
 INTERNALLY, ALL ARE SUBJECT TO ZONE 1 UNLESS OTHERWISE MARKED.

SITE NAME  
**FOXHALL LANDFILL**

DRAWING TITLE  
**SITE SERVICES LAYOUT**

DRAWING NUMBER  
**FOX1000**

TASK NUMBER 21121

SCALE 1:1000@A0	REVISION
O/DRN S.Robinson	R/DRN
O/DATE 30/11/2022	R/DATE
O/APP D.O.Approved	R/APP
O/DATE 30/11/2022	R/DATE

INFORMATION TAKEN FROM  
 SURVEY SERVICES MASTER FILE  
 OTHER DRAWINGS FOX097s-Dec2021 - Rev A

NO UNAUTHORISED REPRODUCTION OR DISTRIBUTION