

243900


243850

243800

624500

624550

624600

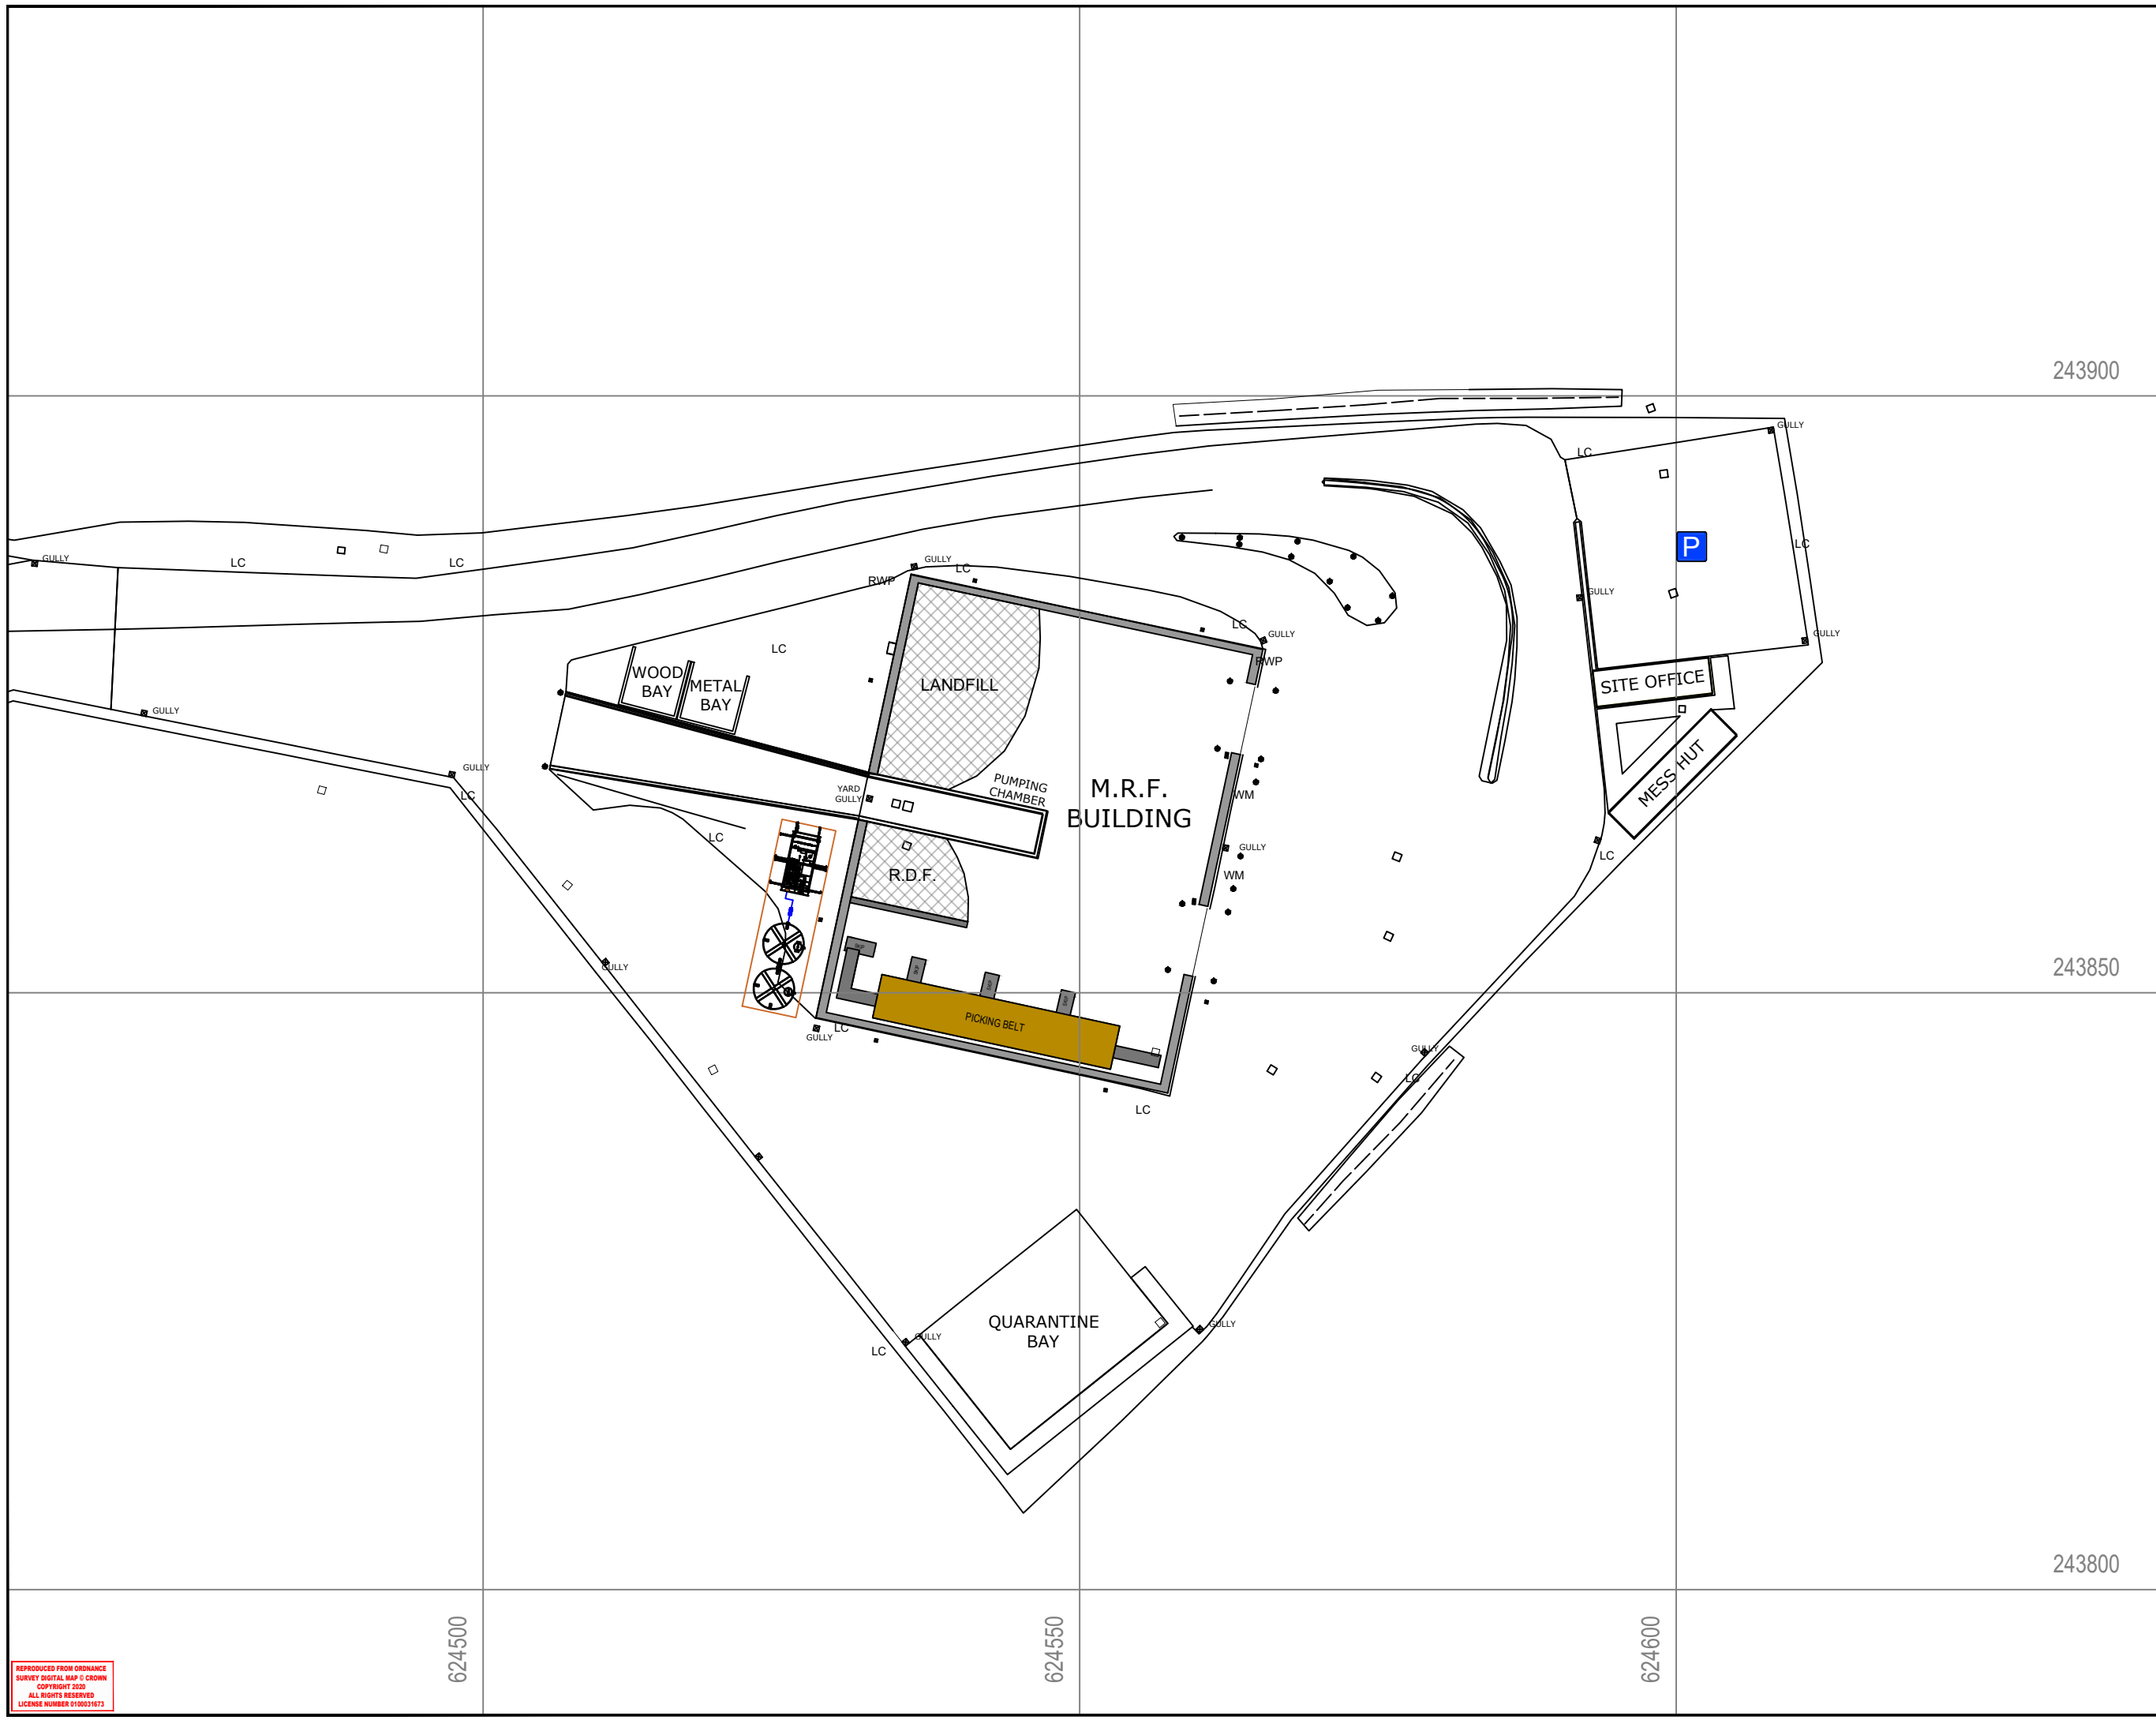

SITE NAME  
**FOXHALL  
LANDFILL**

DRAWING TITLE  
**MATERIALS RECYCLING  
FACILITY  
LAYOUT**

DRAWING NUMBER  
**FOX-MRF001**

TASK NUMBER 21465

SCALE 1:500 @ A3	REVISION A
OIDRN R.L.Meaden	R/IDRN C.Jones
OIDATE 03.08.2023	R/IDATE 10/06/2024
OIAPP L.Edmonds	R/IAPP
OIADATE 03.08.2023	R/ADATE

INFORMATION TAKEN FROM  
SURVEY SERVICES MASTER FILE  
OTHER DRAWINGS FOX-MRF2000