
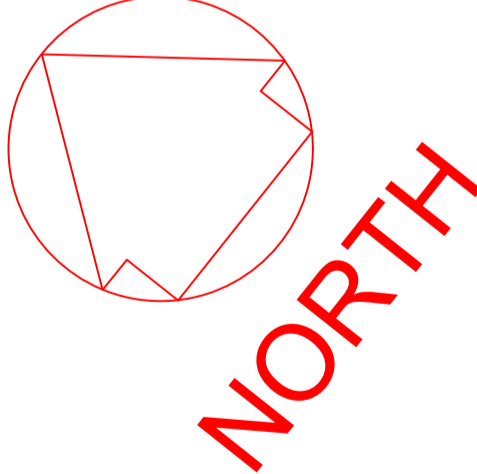


DO NOT SCALE

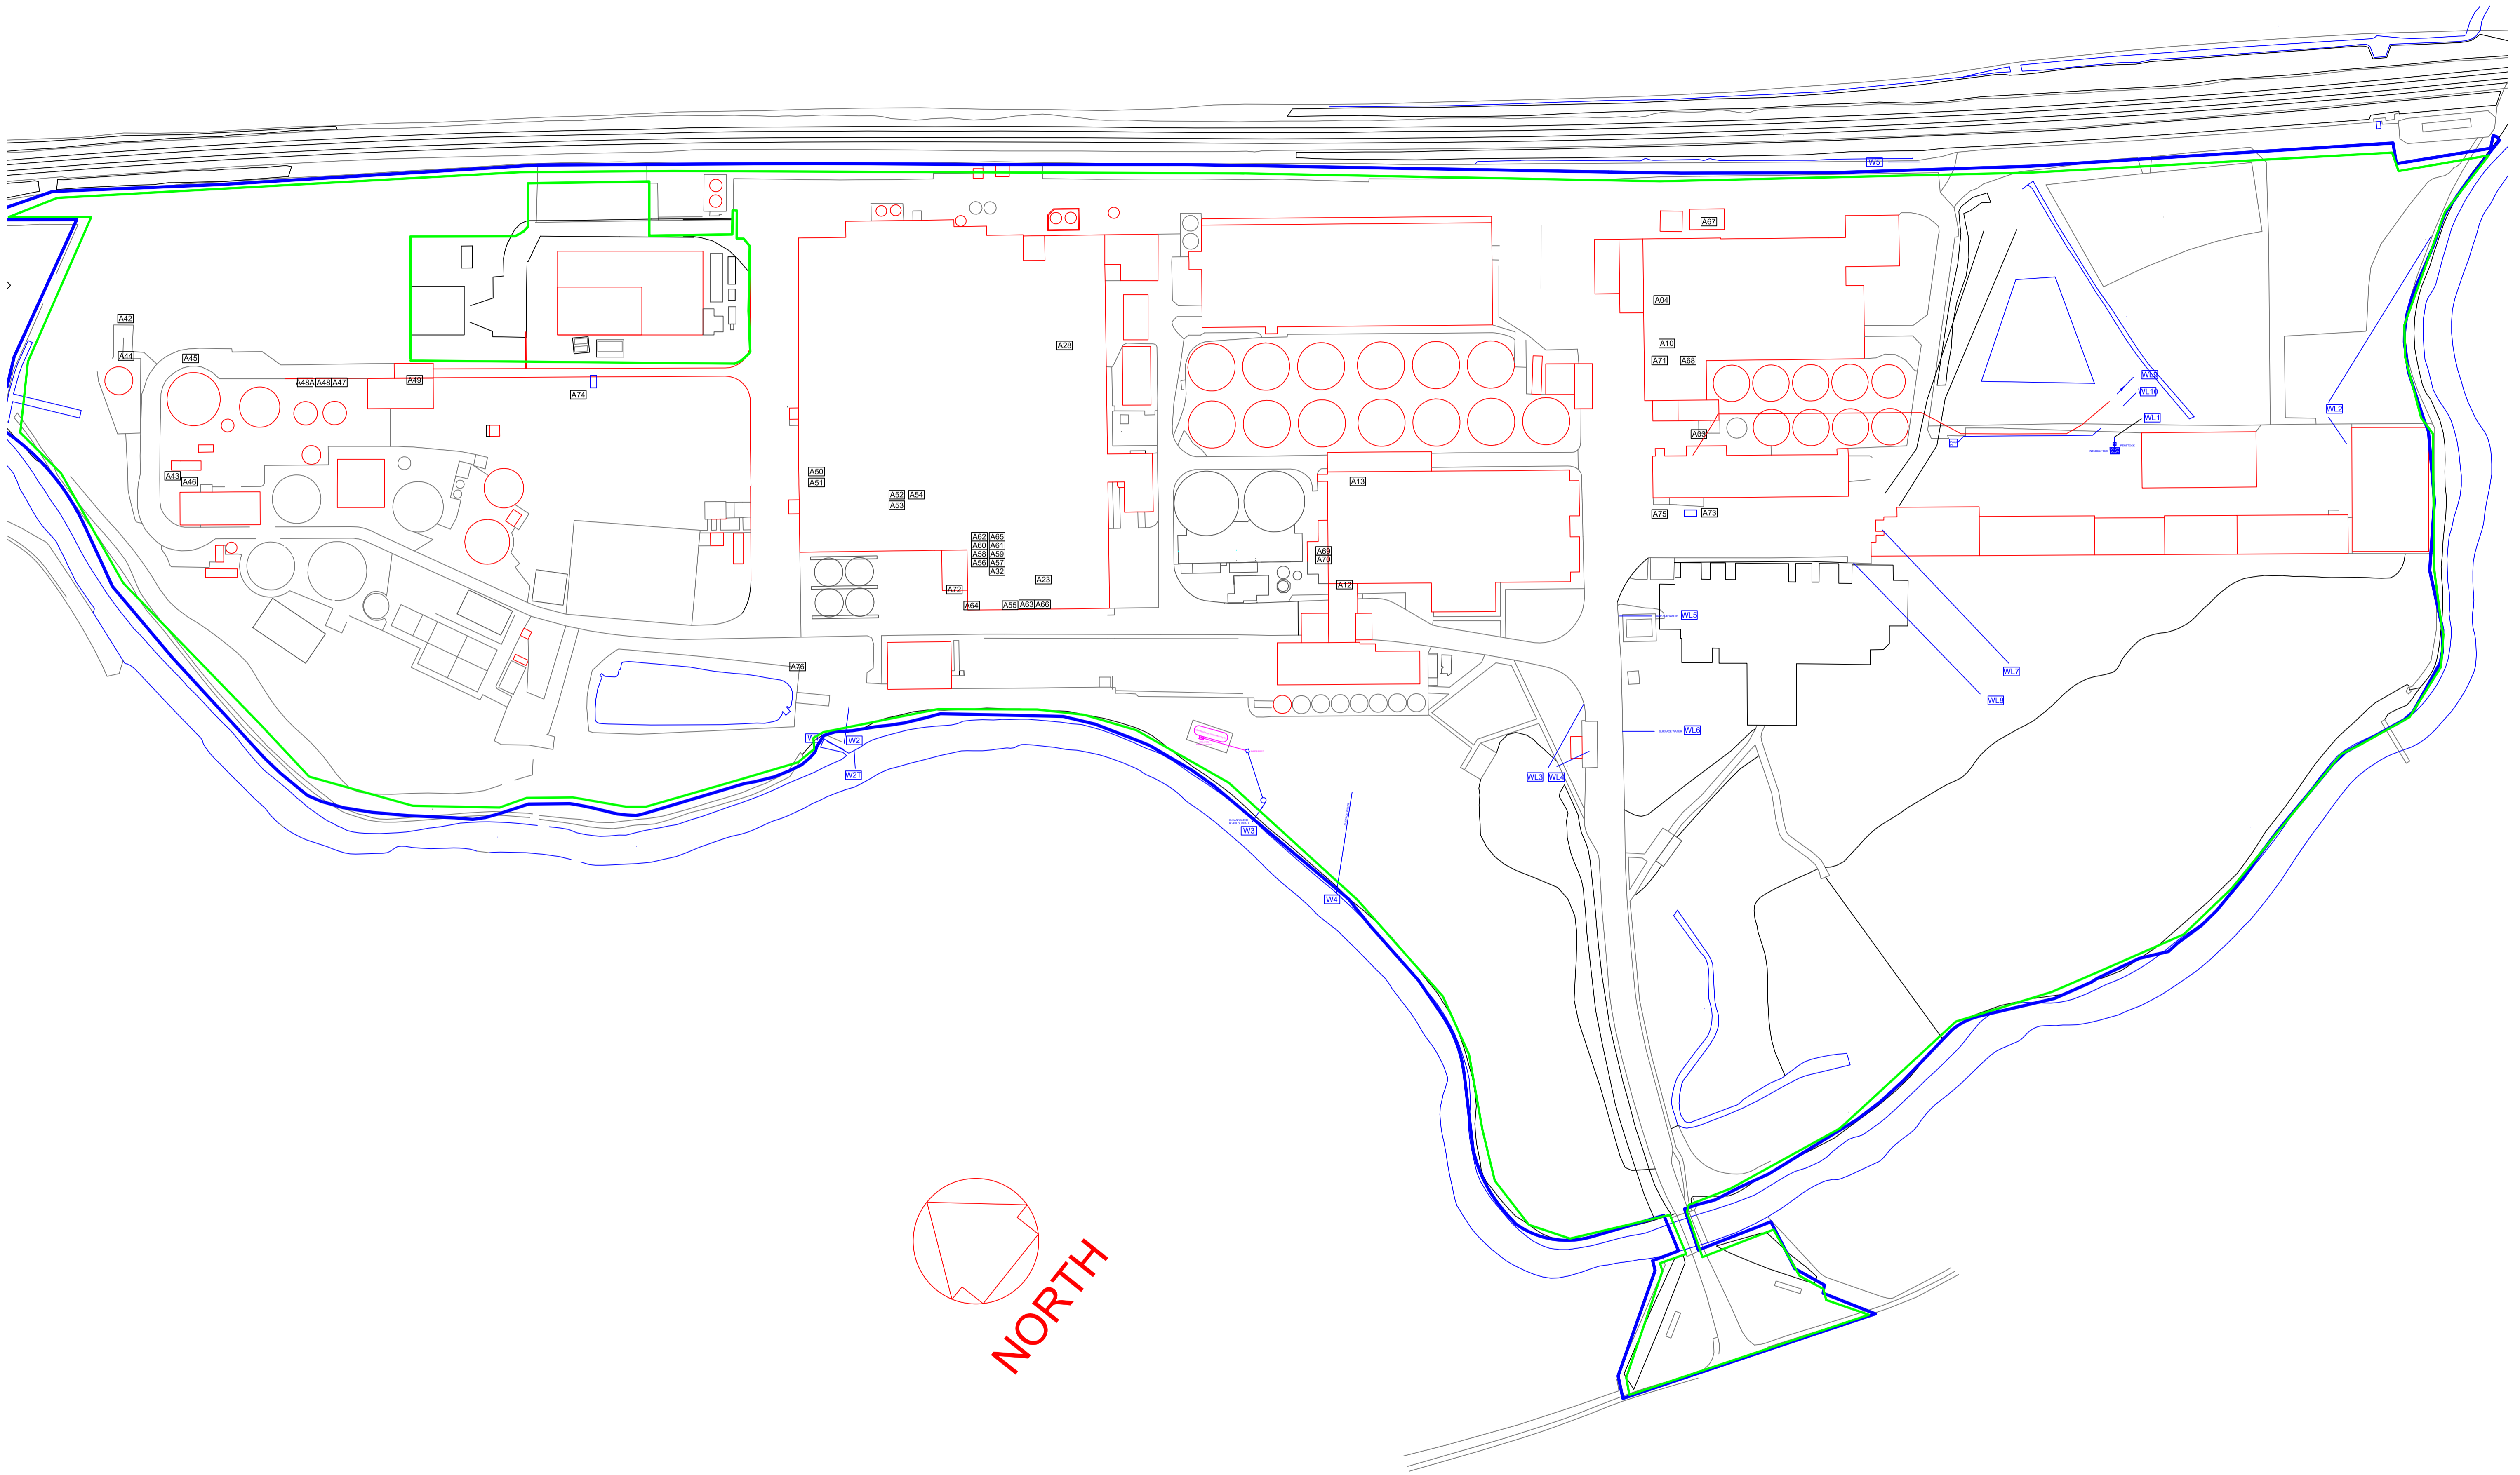

LOCATION PLAN

SCALE: 1:1000

REVISION	DESCRIPTION	DATE
H	MBR & RO	19-10-23
G	Updated to show EC exclusion permit border	13-06-23
F	Updated to remove redundant Boiler points	15-09-22
E	Updated to Include Generators	15-06-18
D	Updated to current details	09-01-18
B	A40 & A41 ADDED	28-11-07

TITLE: SITE EMISSIONS  
 DEPT: STOWMARKET SITE

THIS DRAWING IS THE PROPERTY OF MUNTONS plc AND MUST NOT BE COPIED OR USED FOR ANY PURPOSE WHATSOEVER WITHOUT THE EXPRESS PERMISSION AND LICENCE OF MUNTONS plc.

**MUNTONS plc**  
**STOWMARKET IP14 2AG**

Drawn: PS	DRG No. DIA-EPR-001 Sheet 1 of 3
Date: 18-11-2004	
Chkd: -----	
Scale: 1:1000 (A1)	