



# Sizewell C Project

## Appendix B - CWDA/89 Drainage Design plans

A - APPROVED

© Copyright 2024 Sizewell C Limited. All rights reserved.



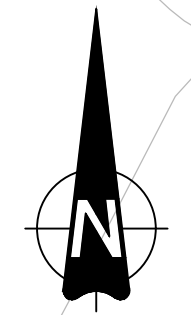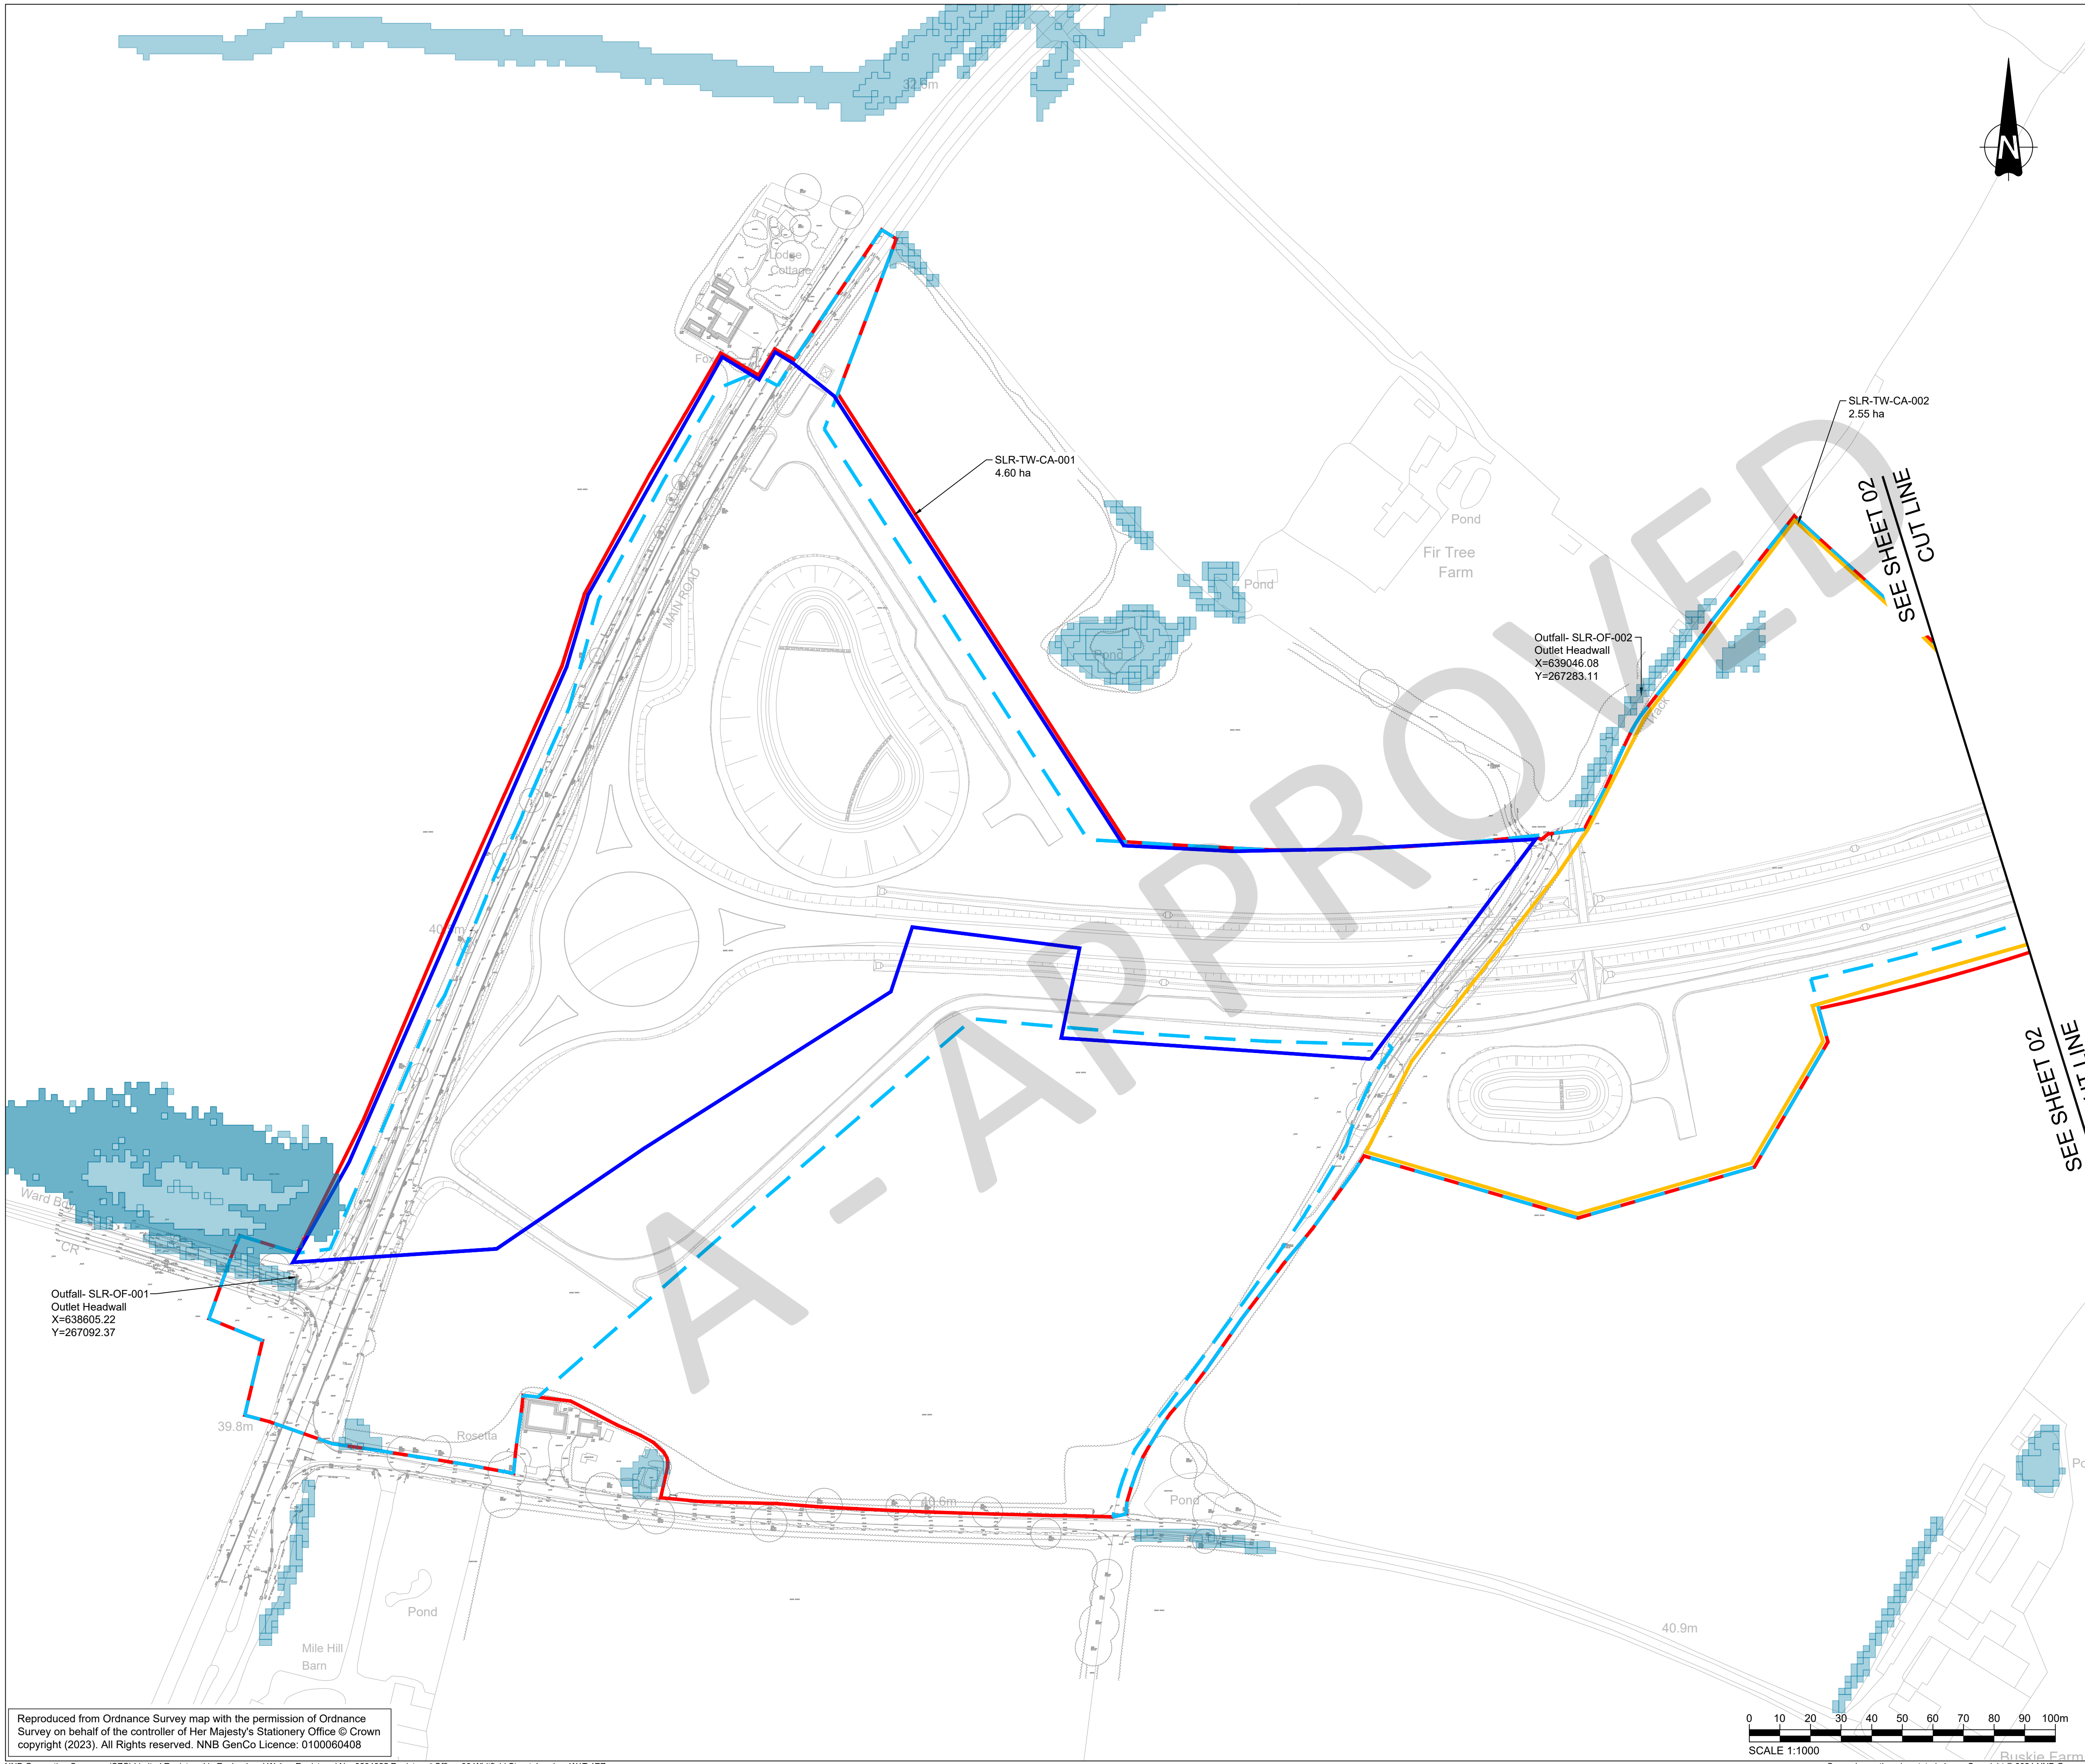

**UK PROTECTIVE MARKING:**  
NOT PROTECTIVELY MARKED

Reproduced from Ordnance Survey map with the permission of Ordnance Survey on behalf of the controller of His Majesty's Stationery Office © Crown copyright (2024). All Rights reserved. NNB GenCo Licence: 0100060408

**DRAWING GRID / COORDINATE SYSTEM:**


SITE LOCAL GRID	<input type="checkbox"/>	NATIONAL GRID OSGB36	<input checked="" type="checkbox"/>
OTHER GRID	<input type="checkbox"/>	(To be defined in the contract project plan)	

CONTRACT PROJECT PLAN DOC. REF. No: N/A

- NOTES:**
- DO NOT SCALE FROM THIS DRAWING
  - ALL DIMENSIONS ARE SHOWN IN METERS UNLESS OTHERWISE STATED.
  - DRAWING TO BE READ IN CONJUNCTION WITH CONSTRUCTION WATER DISCHARGE ACTIVITY PERMIT CWDA 89 / SLR
  - CURRENT SCHEME LAYOUT IS SHOWN IN BACKGROUND FOR INFORMATION PURPOSES ONLY.

**KEY**

	Catchment - SLR-TW-CA-001 - 04.60 ha
	Catchment - SLR-TW-CA-002 - 02.55 ha
	Catchment - SLR-TW-CA-003 - 01.91 ha
	Catchment - SLR-TW-CA-004 - 01.75 ha
	Catchment - SLR-TW-CA-005 - 07.06 ha
	Catchment - SLR-TW-CA-006 - 05.11 ha
	Catchment - SLR-TW-CA-007 - 03.14 ha
	Catchment - SLR-TW-CA-008 - 09.70 ha
	Catchment - SLR-TW-CA-009 - 06.56 ha
	Catchment - SLR-TW-CA-010 - 04.08 ha
	Catchment - SLR-TW-CA-011 - 03.92 ha
	Catchment - SLR-TW-CA-012 - 02.20 ha
	Catchment - SLR-TW-CA-013 - 01.06 ha
	Catchment - SLR-TW-CA-014 - 06.08 ha
	Catchment - SLR-TW-CA-015 - 03.30 ha
	Catchment - SLR-TW-CA-016 - 04.94 ha
	Catchment - SLR-TW-CA-017 - 01.16 ha
	Catchment - SLR-TW-CA-018 - 03.89 ha
	Catchment - SLR-TW-CA-019 - 01.85 ha
	Catchment - SLR-TW-CA-020 - 02.22 ha
	Catchment - SLR-TW-CA-021 - 06.35 ha
	Catchment - SLR-TW-CA-022 - 05.35 ha
	Catchment - SLR-TW-CA-023 - 01.04 ha
	Catchment - SLR-TW-CA-024 - 01.25 ha
	Development Consent Order Boundary
	Proposed Permanent Land Take
	Flood Zone 3

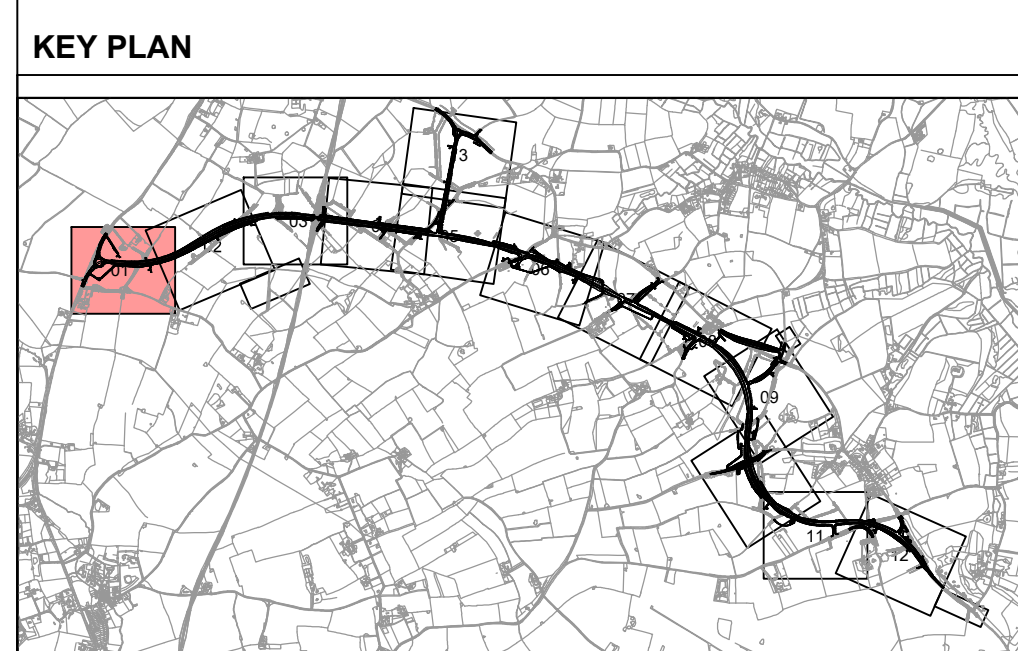

REV.	DATE	PREPARED BY	CHECKED BY	STATUS	REASONS FOR REVISION	SR APPROVED BY
C01	03/12/2024	EB	AB	P1	Published For Implementation	
				1st partner		2nd partner
				NNB GEN		EDF ENERGY

CONTRACTOR COMPANY TRADE NAME : WSP

CONTRACTOR REF. No. SZC-AD0310-WSP-SLRHDG-522201-DRW-HCD-000001

CONTRACT NUMBER : WSP\_AD03xx\_061

CONTRACTOR WBS CODE : AD0310

QRA RELATED Yes  No

APPLICABILITY:

1: Document related to Unit 1	NUCL/REP/EPR/UKX	BUILDING
2: Document related to Unit 2	SZC ( doc: SZ )	000
9: Document that applies to buildings/systems common to Unit 1 & 2	0 1 2 9	SYSTEM
0: Documents that relate exclusively to buildings or systems that are common to the whole site ( e.g. parking, ancillary buildings...)	X	N/A

SCALE 1:1000

SIZE A1

PAGE 1/1

DESCRIPTION

**SIZERWELL LINK ROAD**  
DETAILED DESIGN STAGE  
PRE-EARTHWORKS DRAINAGE CATCHMENTS  
SHEET 01

TEAMCENTER DOCUMENT REFERENCE No.

**101401606**

DOCUMENT SUB -TYPE	EDF CLASSIFICATION CODE
DRW	N/A
SUBCONTRACTOR COMPANY TRADE NAME	SUBCONTRACTOR DOCUMENT REF. No
N/A	N/A


Scale bar: 0 10 20 30 40 50 60 70 80 90 100m

SCALE 1:1000

INTELLECTUAL PROPERTY OWNERSHIP: NNB: OWNERSHIP EDF: N/A CONTRACTOR: OWNERSHIP

**UK PROTECTIVE MARKING:**  
NOT PROTECTIVELY MARKED



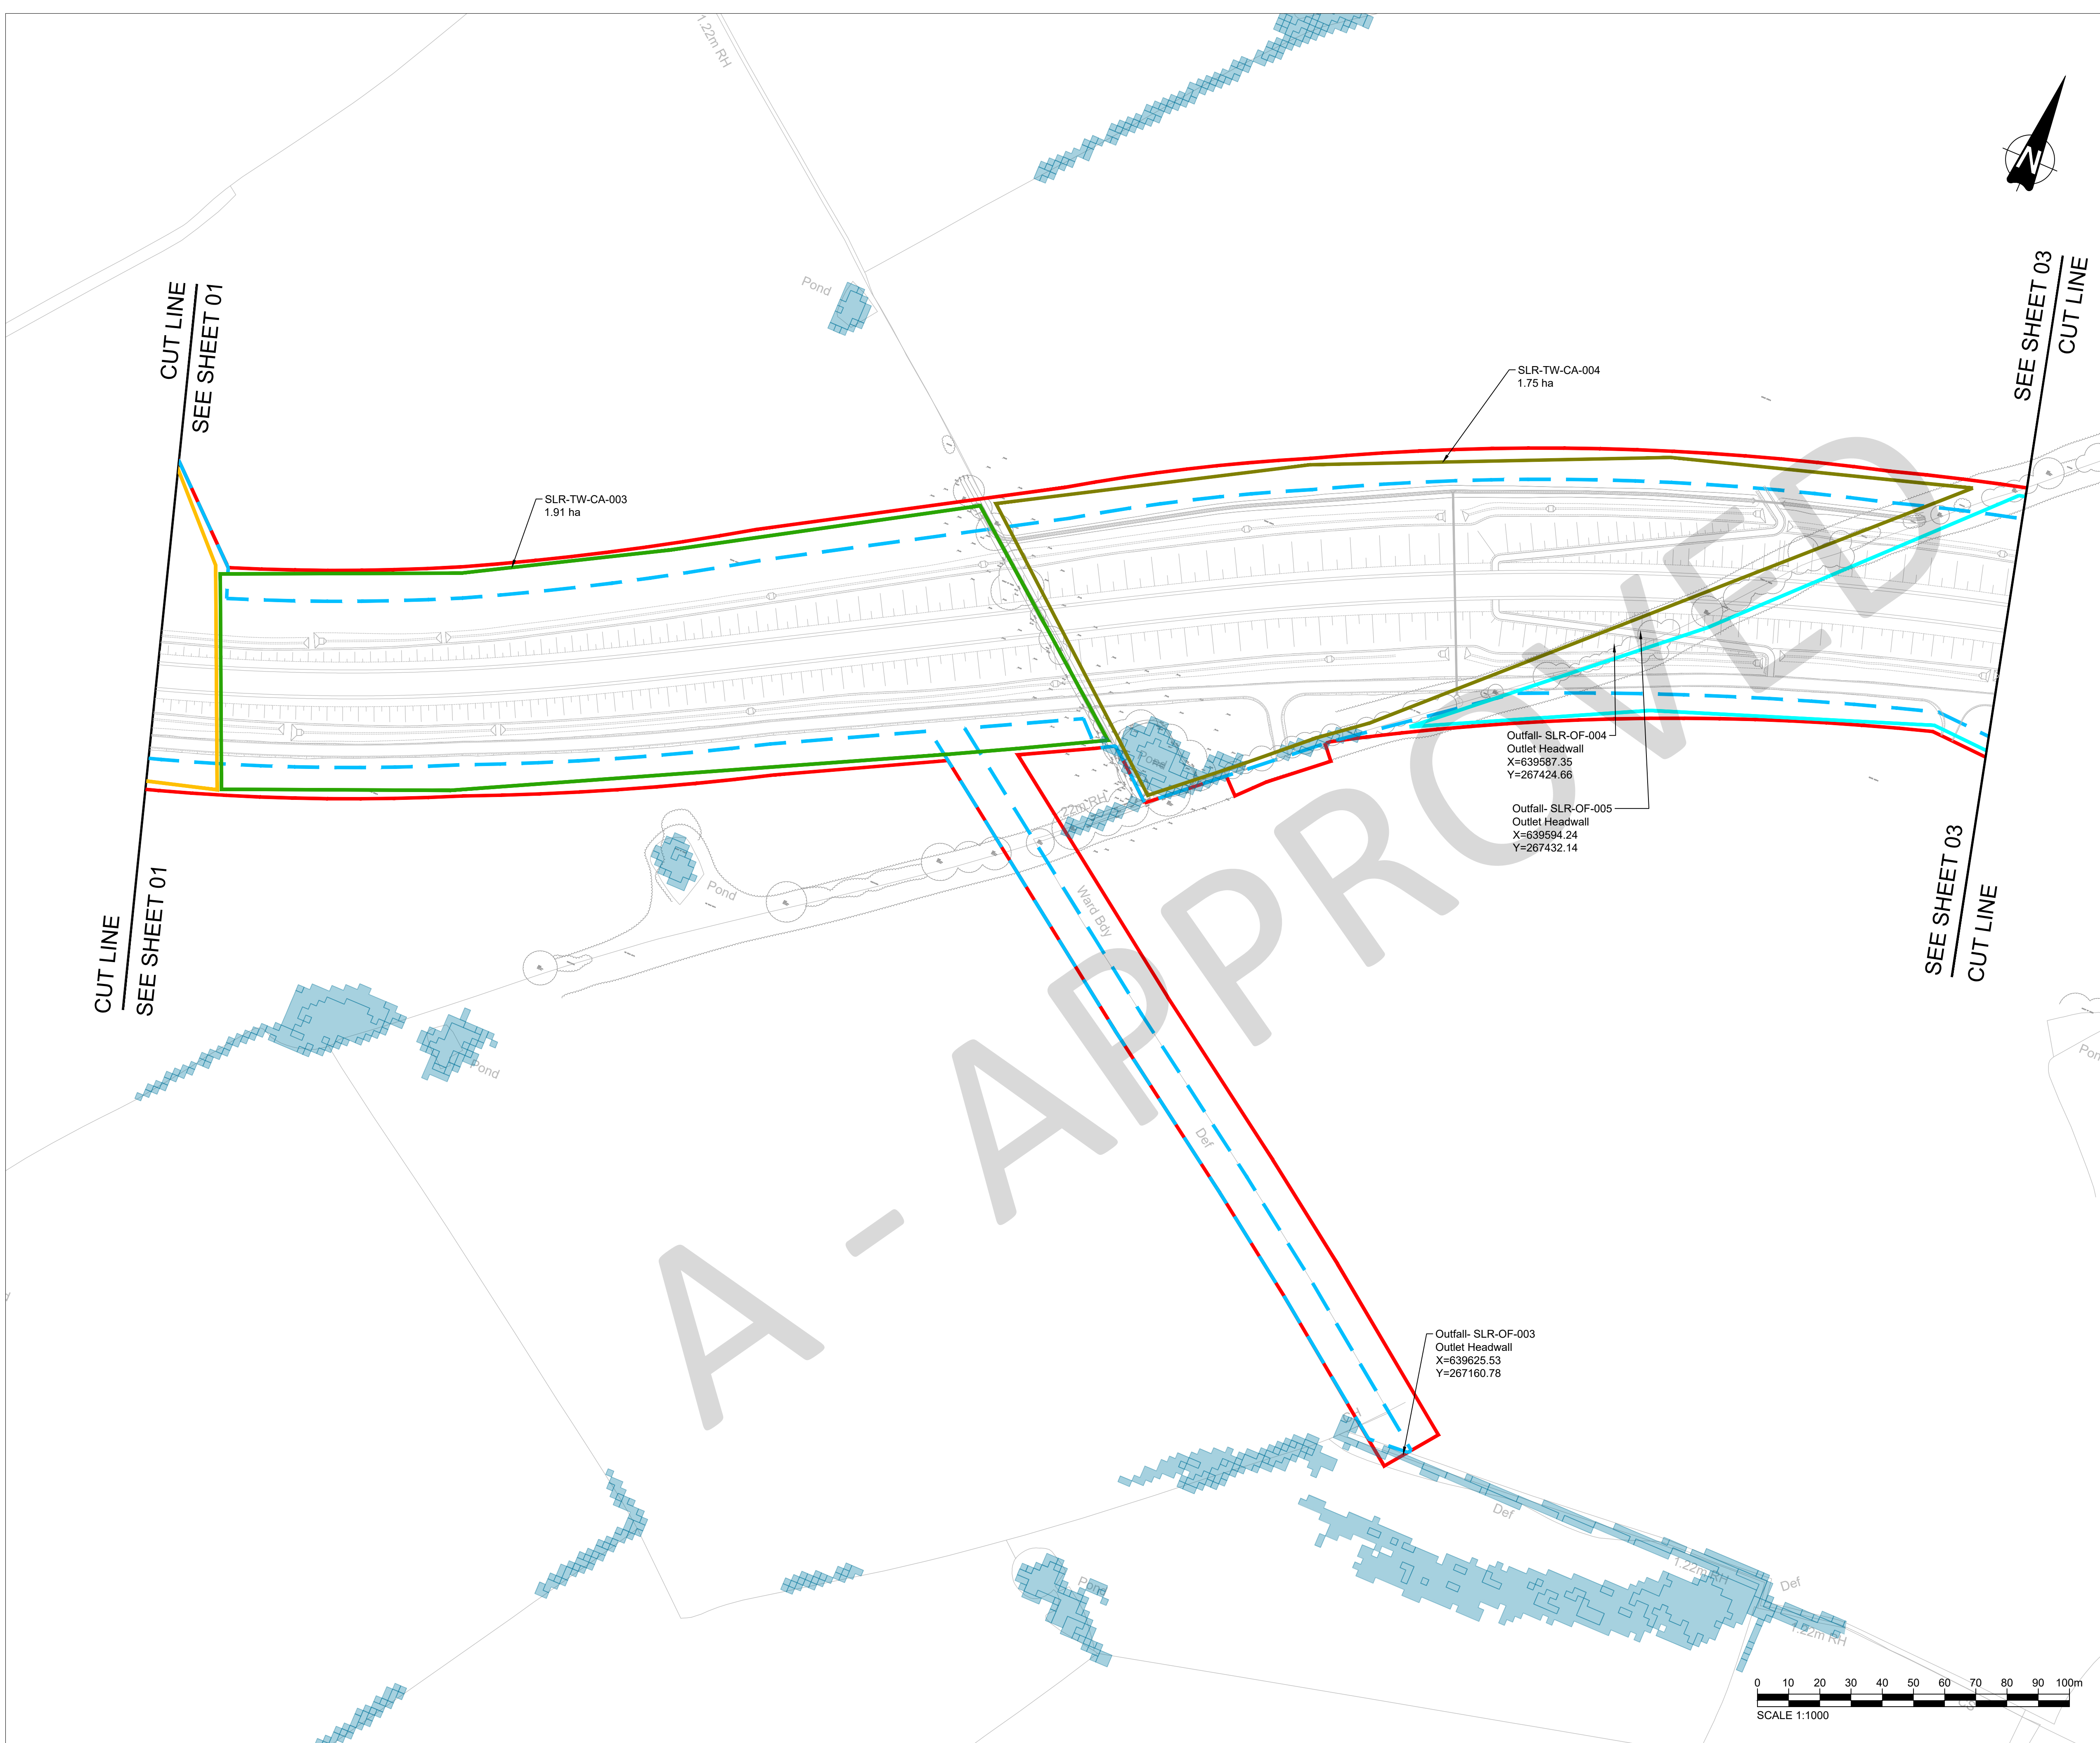

**UK PROTECTIVE MARKING:**  
NOT PROTECTIVELY MARKED

Reproduced from Ordnance Survey map with the permission of Ordnance Survey on behalf of the controller of His Majesty's Stationery Office © Crown copyright (2024). All Rights reserved. NNB GenCo Licence: 0100060408

DRAWING GRID / COORDINATE SYSTEM:


SITE LOCAL GRID	<input type="checkbox"/>	NATIONAL GRID OSGB36	<input checked="" type="checkbox"/>
OTHER GRID	<input type="checkbox"/>	(To be defined in the contract project plan)	

CONTRACT PROJECT PLAN DOC. REF. No: N/A

- NOTES:
- DO NOT SCALE FROM THIS DRAWING
  - ALL DIMENSIONS ARE SHOWN IN METERS UNLESS OTHERWISE STATED.
  - DRAWING TO BE READ IN CONJUNCTION WITH CONSTRUCTION WATER DISCHARGE ACTIVITY PERMIT CWDA 89 / SLR
  - CURRENT SCHEME LAYOUT IS SHOWN IN BACKGROUND FOR INFORMATION PURPOSES ONLY.

**KEY**

	Catchment - SLR-TW-CA-001 - 04.60 ha
	Catchment - SLR-TW-CA-002 - 02.55 ha
	Catchment - SLR-TW-CA-003 - 01.91 ha
	Catchment - SLR-TW-CA-004 - 01.75 ha
	Catchment - SLR-TW-CA-005 - 07.06 ha
	Catchment - SLR-TW-CA-006 - 05.11 ha
	Catchment - SLR-TW-CA-007 - 03.14 ha
	Catchment - SLR-TW-CA-008 - 09.70 ha
	Catchment - SLR-TW-CA-009 - 06.56 ha
	Catchment - SLR-TW-CA-010 - 04.08 ha
	Catchment - SLR-TW-CA-011 - 03.92 ha
	Catchment - SLR-TW-CA-012 - 02.20 ha
	Catchment - SLR-TW-CA-013 - 01.06 ha
	Catchment - SLR-TW-CA-014 - 06.08 ha
	Catchment - SLR-TW-CA-015 - 03.30 ha
	Catchment - SLR-TW-CA-016 - 04.94 ha
	Catchment - SLR-TW-CA-017 - 01.16 ha
	Catchment - SLR-TW-CA-018 - 03.89 ha
	Catchment - SLR-TW-CA-019 - 01.85 ha
	Catchment - SLR-TW-CA-020 - 02.22 ha
	Catchment - SLR-TW-CA-021 - 06.35 ha
	Catchment - SLR-TW-CA-022 - 05.35 ha
	Catchment - SLR-TW-CA-023 - 01.04 ha
	Catchment - SLR-TW-CA-024 - 01.25 ha
	Development Consent Order Boundary
	Proposed Permanent Land Take
	Flood Zone 3

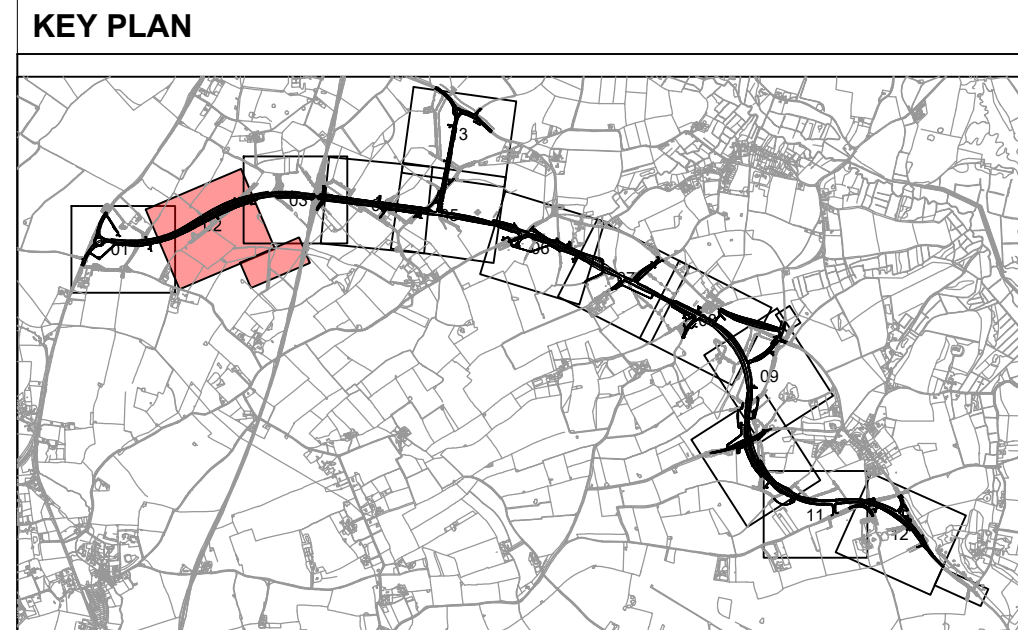

REV.	DATE	PREPARED BY	CHECKED BY	STATUS	REASONS FOR REVISION	APPROVED BY
C01	03/12/2024	EB	AB	P1	Published For Implementation	SR

1st partner		2nd partner	
NNB GEN		EDF ENERGY	

CONTRACTOR COMPANY TRADE NAME : WSP

CONTRACTOR REF. No. SZC-AD0310-WSP-SLRHDG-522201-DRW-HCD-000002

CONTRACT NUMBER : WSP\_AD03xx\_061

CONTRACTOR WBS CODE : AD0310

QRA RELATED Yes  No

APPLICABILITY:

1: Document related to Unit 1  
 2: Document related to Unit 2  
 9: Document that applies to buildings/systems common to Unit 1 & 2  
 0: Documents that relate exclusively to buildings or systems that are common to the whole site (e.g. parking, ancillary buildings...)


NUCL/REP/EPR/UKX	BUILDING
SZC (doc: SZ)	000
0 1 2 9	SYSTEM
X	N/A

SCALE	DESCRIPTION
1:1000	SIZEWELL LINK ROAD DETAILED DESIGN STAGE PRE-EARTHWORKS DRAINAGE CATCHMENTS SHEET 02
SIZE	
A1	
PAGE	
1/1	

TEAMCENTER DOCUMENT REFERENCE No.

101401608


DOCUMENT SUB -TYPE	EDF CLASSIFICATION CODE
DRW	N/A
SUBCONTRACTOR COMPANY TRADE NAME	SUBCONTRACTOR DOCUMENT REF. No
N/A	N/A

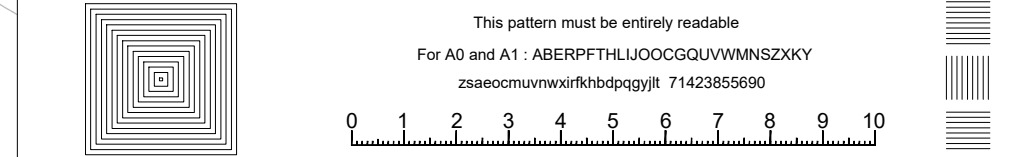

INTELLECTUAL PROPERTY OWNERSHIP:	NNB: OWNERSHIP	EDF: N/A	CONTRACTOR: OWNERSHIP
----------------------------------	----------------	----------	-----------------------

**UK PROTECTIVE MARKING:**  
NOT PROTECTIVELY MARKED



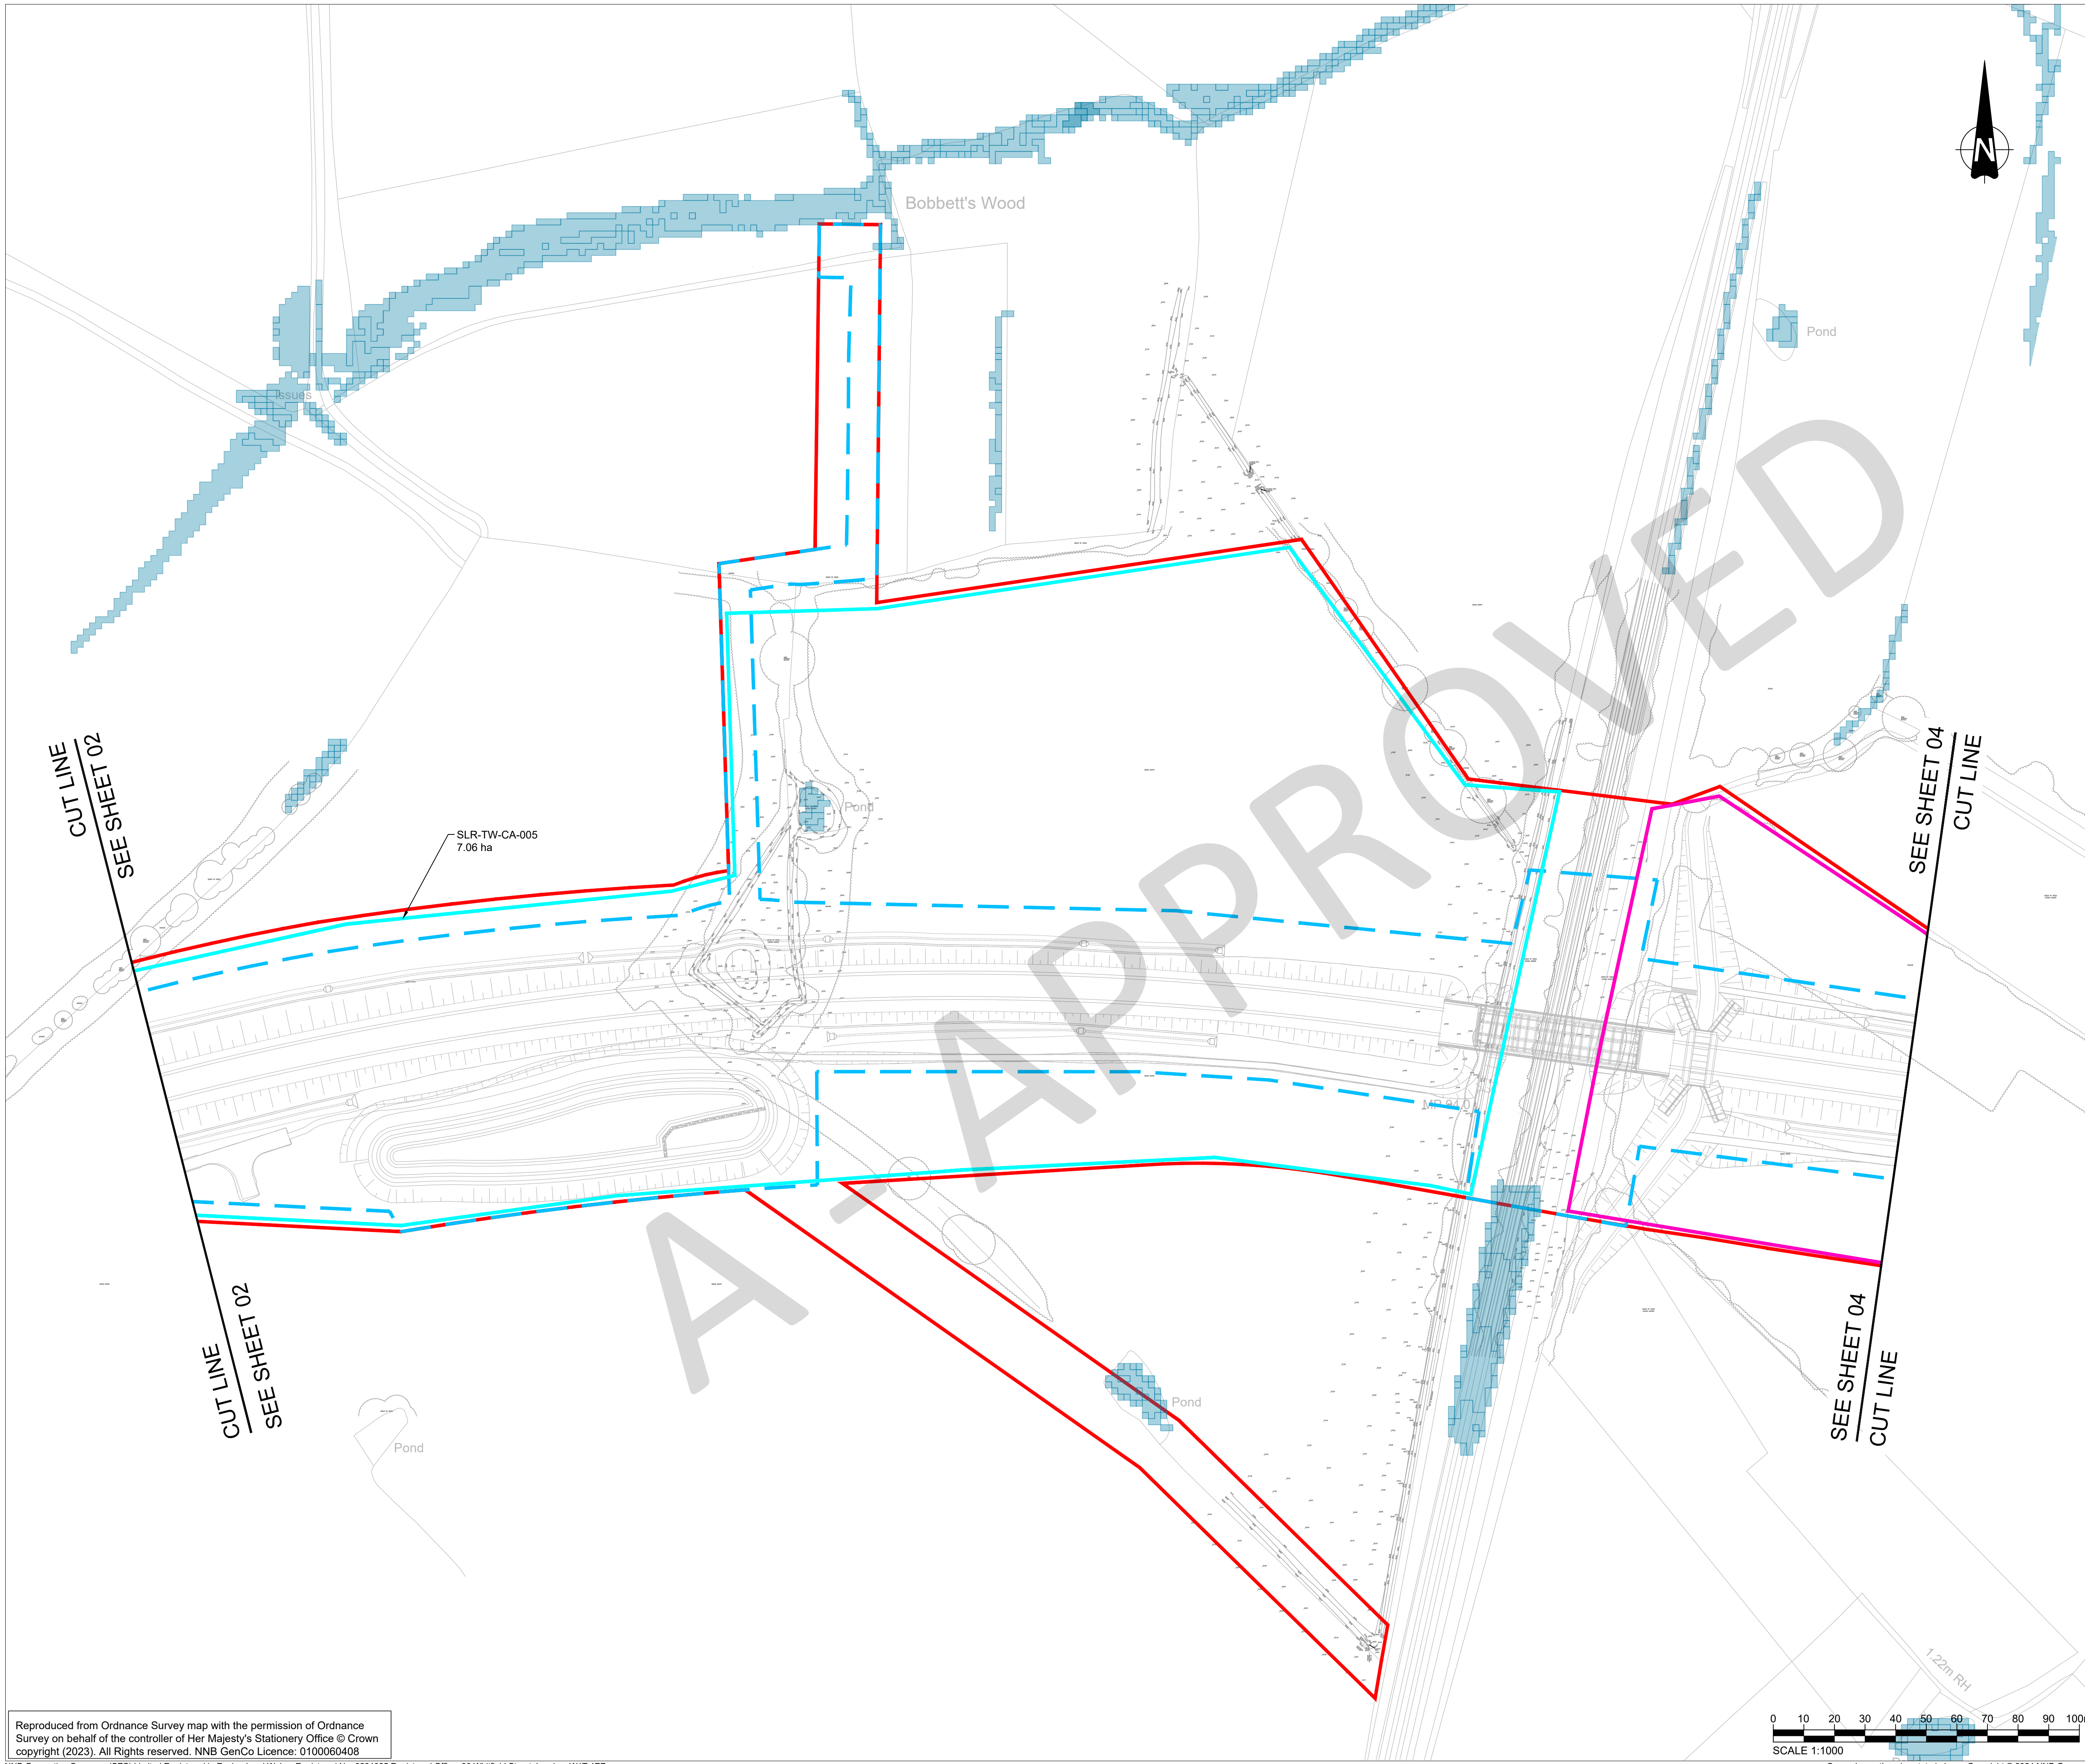

**UK PROTECTIVE MARKING:**  
NOT PROTECTIVELY MARKED

Reproduced from Ordnance Survey map with the permission of Ordnance Survey on behalf of the controller of His Majesty's Stationery Office © Crown copyright (2024). All Rights reserved. NNB GenCo Licence: 0100060408

**DRAWING GRID / COORDINATE SYSTEM:**


SITE LOCAL GRID	<input type="checkbox"/>	NATIONAL GRID OSGB36	<input checked="" type="checkbox"/>
OTHER GRID	<input type="checkbox"/>	(To be defined in the contract project plan)	

CONTRACT PROJECT PLAN DOC. REF. No: N/A

- NOTES:**
- DO NOT SCALE FROM THIS DRAWING
  - ALL DIMENSIONS ARE SHOWN IN METERS UNLESS OTHERWISE STATED.
  - DRAWING TO BE READ IN CONJUNCTION WITH CONSTRUCTION WATER DISCHARGE ACTIVITY PERMIT CWDA 89 / SLR
  - CURRENT SCHEME LAYOUT IS SHOWN IN BACKGROUND FOR INFORMATION PURPOSES ONLY.

**KEY**

	Catchment - SLR-TW-CA-001 - 04.60 ha
	Catchment - SLR-TW-CA-002 - 02.55 ha
	Catchment - SLR-TW-CA-003 - 01.91 ha
	Catchment - SLR-TW-CA-004 - 01.75 ha
	Catchment - SLR-TW-CA-005 - 07.06 ha
	Catchment - SLR-TW-CA-006 - 05.11 ha
	Catchment - SLR-TW-CA-007 - 03.14 ha
	Catchment - SLR-TW-CA-008 - 09.70 ha
	Catchment - SLR-TW-CA-009 - 06.56 ha
	Catchment - SLR-TW-CA-010 - 04.08 ha
	Catchment - SLR-TW-CA-011 - 03.92 ha
	Catchment - SLR-TW-CA-012 - 02.20 ha
	Catchment - SLR-TW-CA-013 - 01.06 ha
	Catchment - SLR-TW-CA-014 - 06.08 ha
	Catchment - SLR-TW-CA-015 - 03.30 ha
	Catchment - SLR-TW-CA-016 - 04.94 ha
	Catchment - SLR-TW-CA-017 - 01.16 ha
	Catchment - SLR-TW-CA-018 - 03.89 ha
	Catchment - SLR-TW-CA-019 - 01.85 ha
	Catchment - SLR-TW-CA-020 - 02.22 ha
	Catchment - SLR-TW-CA-021 - 06.35 ha
	Catchment - SLR-TW-CA-022 - 05.35 ha
	Catchment - SLR-TW-CA-023 - 01.04 ha
	Catchment - SLR-TW-CA-024 - 01.25 ha
	Development Consent Order Boundary
	Proposed Permanent Land Take
	Flood Zone 3

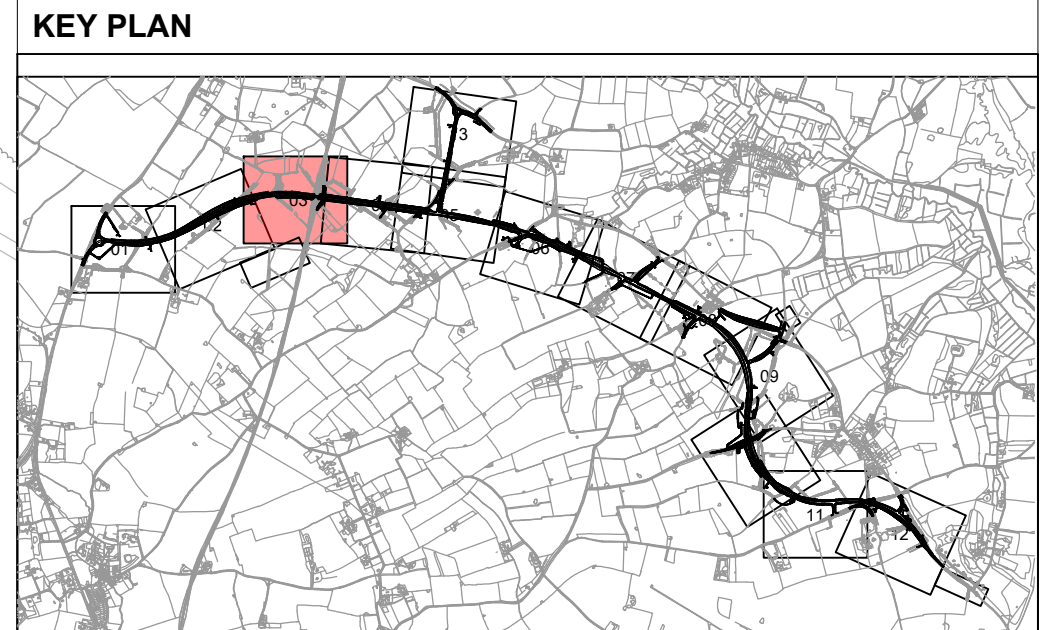

REV. DATE	PREPARED BY	CHECKED BY	STATUS	Published For Implementation	SR APPROVED BY
C01 03/12/2024	EB	AB	P1		
REASONS FOR REVISION					
1st partner		2nd partner			
NNB GEN		EDF ENERGY			

CONTRACTOR COMPANY TRADE NAME : WSP

CONTRACTOR REF. No. SZC-AD0310-WSP-SLRHDG-522201-DRW-HCD-000003

CONTRACT NUMBER : WSP\_AD03xx\_061

CONTRACTOR WBS CODE : AD0310

QRA RELATED Yes  No

APPLICABILITY:  
1: Document related to Unit 1  
2: Document related to Unit 2  
9: Document that applies to buildings/systems common to Unit 1 & 2  
0: Documents that relate exclusively to buildings or systems that are common to the whole site (e.g. parking, ancillary buildings...)

NUCL/REP/EPR/UKX	BUILDING
SZC ( doc: SZ )	000
0 1 2 9	SYSTEM
X	N/A


SCALE 1:1000

DESCRIPTION: **SIZEWELL LINK ROAD**  
**DETAILED DESIGN STAGE**  
**PRE-EARTHWORKS DRAINAGE CATCHMENTS**  
**SHEET 03**

TEAMCENTER DOCUMENT REFERENCE No.

**101401609**



DOCUMENT SUB -TYPE	EDF CLASSIFICATION CODE
DRW	N/A
SUBCONTRACTOR COMPANY TRADE NAME	SUBCONTRACTOR DOCUMENT REF. No
N/A	N/A

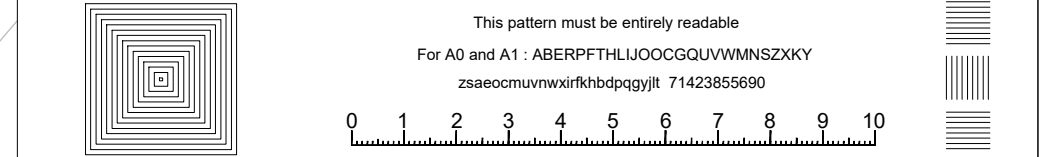

INTELLECTUAL PROPERTY OWNERSHIP: NNB: OWNERSHIP EDF: N/A CONTRACTOR: OWNERSHIP

**UK PROTECTIVE MARKING:**  
NOT PROTECTIVELY MARKED



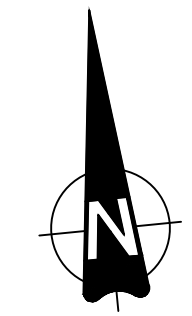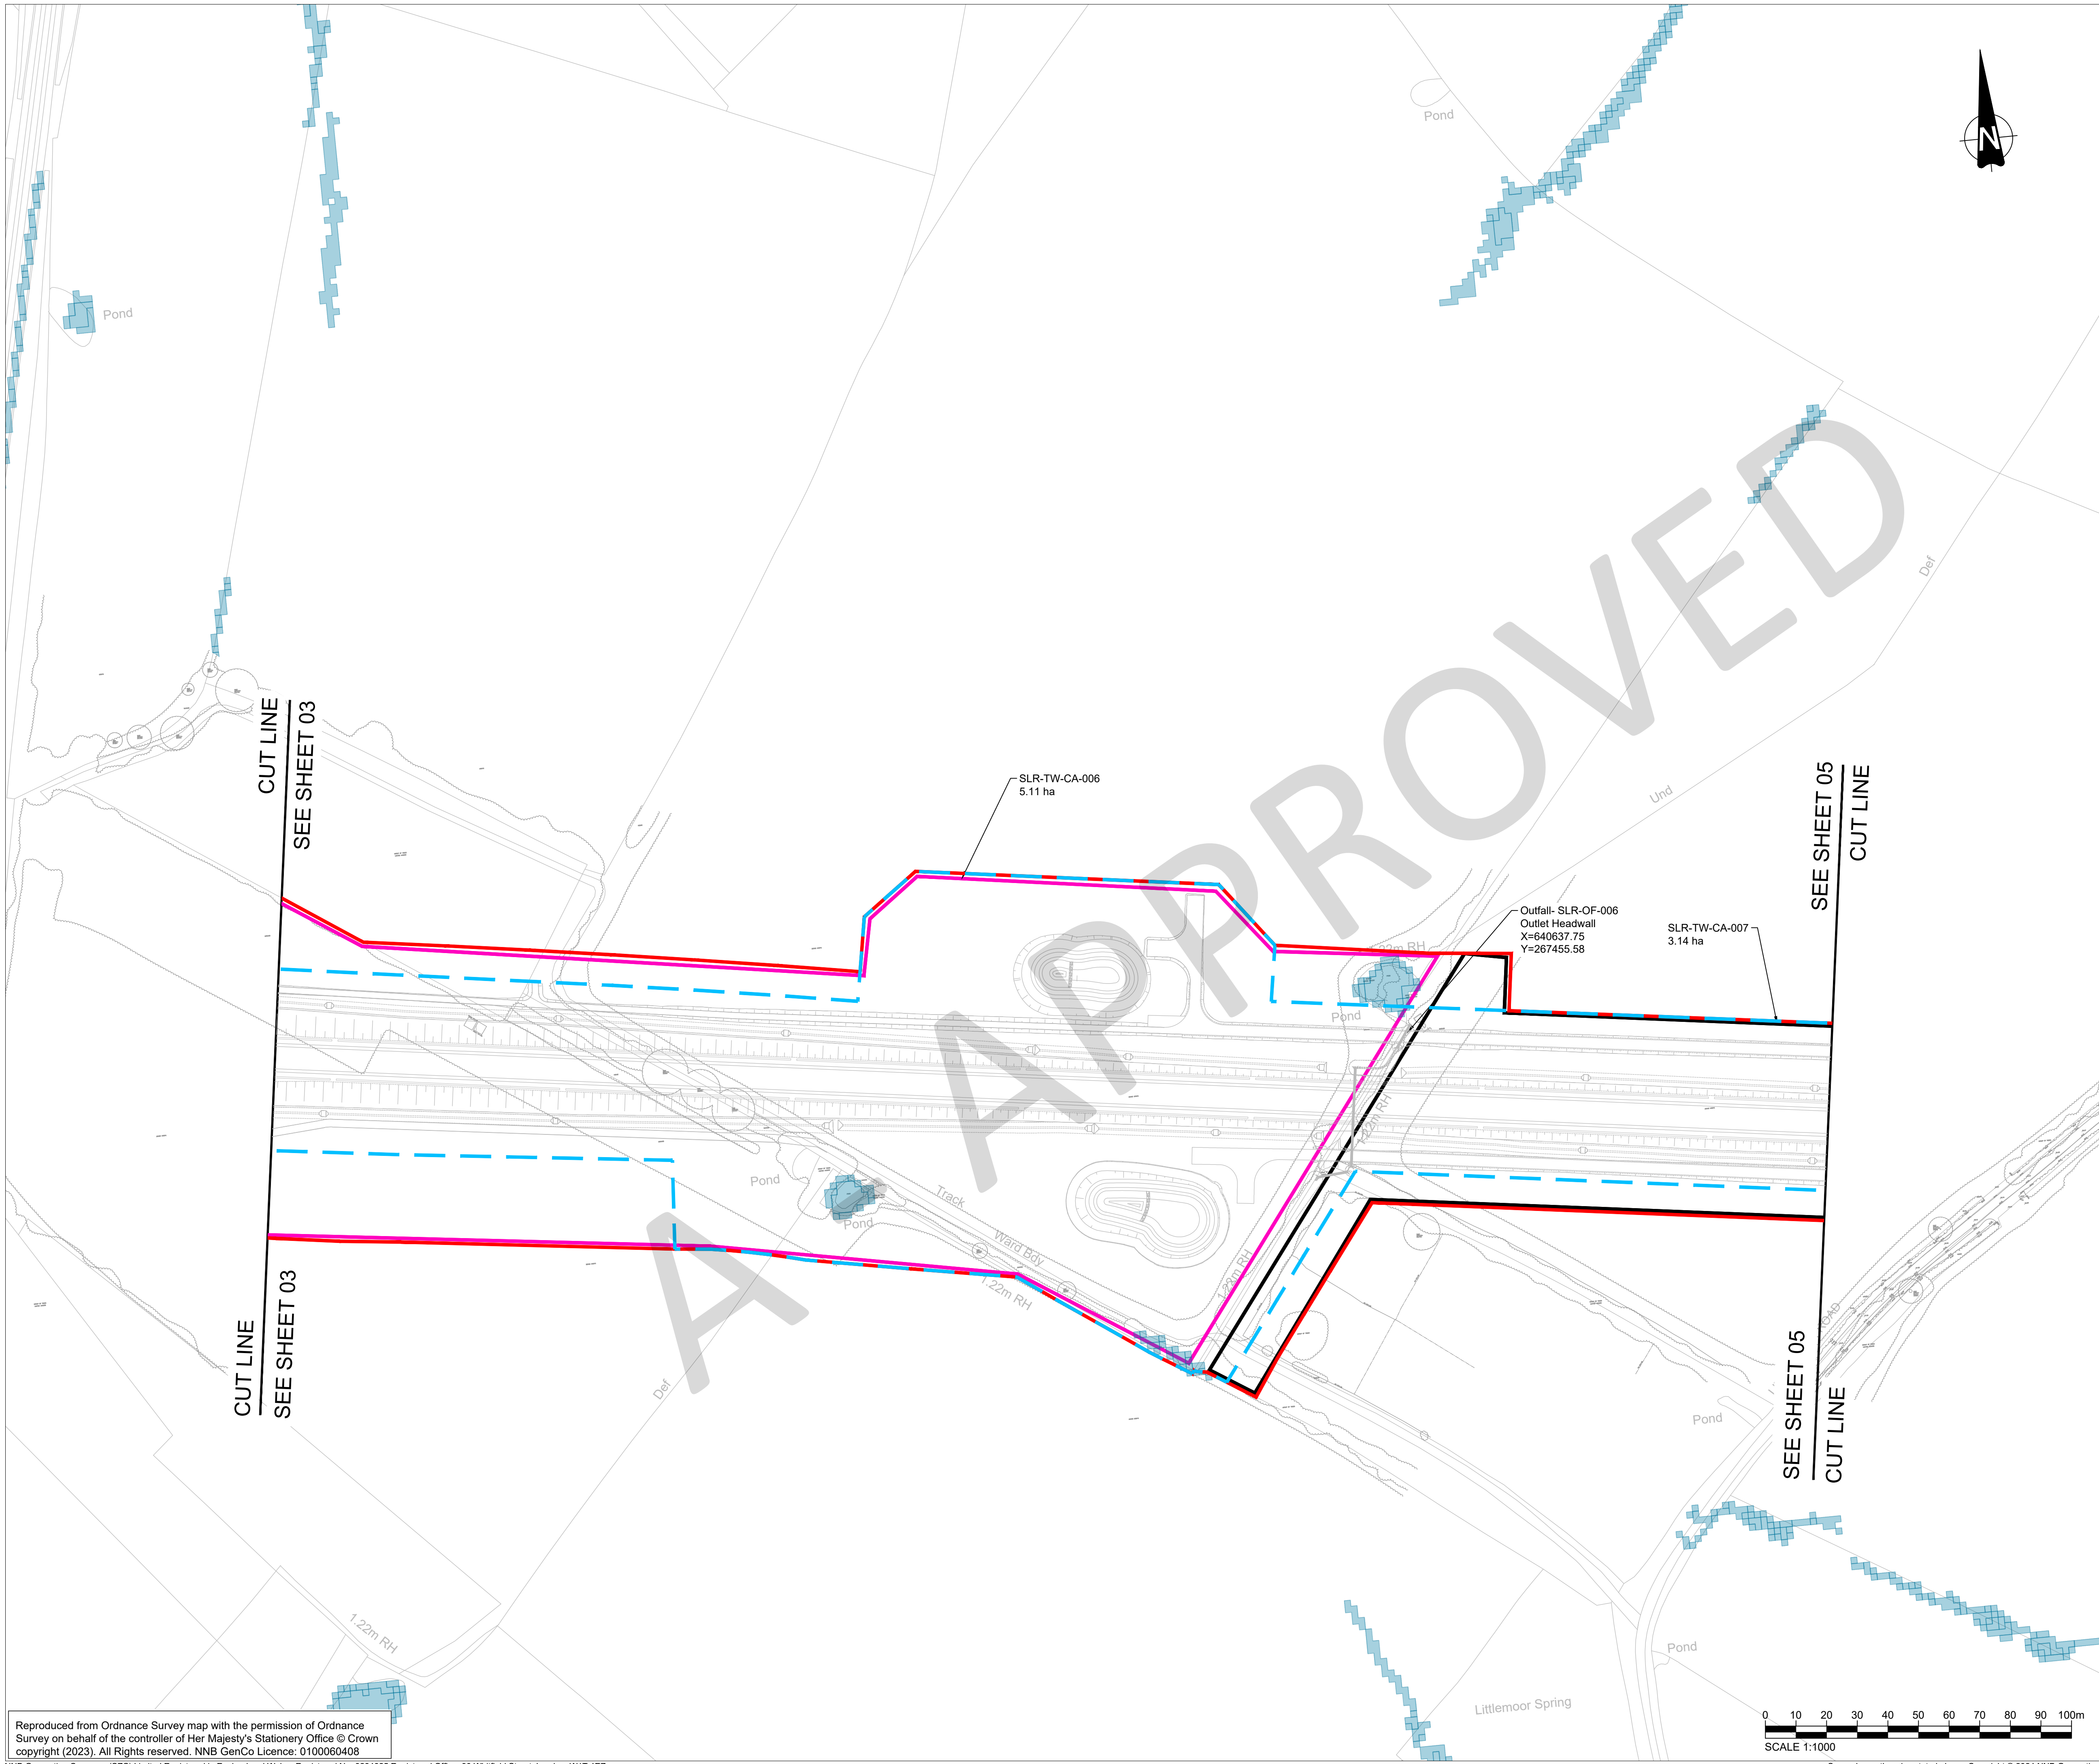

**UK PROTECTIVE MARKING:**  
NOT PROTECTIVELY MARKED

Reproduced from Ordnance Survey map with the permission of Ordnance Survey on behalf of the controller of His Majesty's Stationery Office © Crown copyright (2024). All Rights reserved. NNB GenCo Licence: 0100060408

**DRAWING GRID / COORDINATE SYSTEM:**

SITE LOCAL GRID	<input type="checkbox"/>	NATIONAL GRID OSGB36	<input checked="" type="checkbox"/>
OTHER GRID	<input type="checkbox"/>	(To be defined in the contract project plan)	

CONTRACT PROJECT PLAN DOC. REF. No: N/A

**NOTES:**

- DO NOT SCALE FROM THIS DRAWING
- ALL DIMENSIONS ARE SHOWN IN METERS UNLESS OTHERWISE STATED.
- DRAWING TO BE READ IN CONJUNCTION WITH CONSTRUCTION WATER DISCHARGE ACTIVITY PERMIT CWDA 89 / SLR
- CURRENT SCHEME LAYOUT IS SHOWN IN BACKGROUND FOR INFORMATION PURPOSES ONLY.

**KEY**

- Catchment - SLR-TW-CA-001 - 04.60 ha
- Catchment - SLR-TW-CA-002 - 02.55 ha
- Catchment - SLR-TW-CA-003 - 01.91 ha
- Catchment - SLR-TW-CA-004 - 01.75 ha
- Catchment - SLR-TW-CA-005 - 07.06 ha
- Catchment - SLR-TW-CA-006 - 05.11 ha
- Catchment - SLR-TW-CA-007 - 03.14 ha
- Catchment - SLR-TW-CA-008 - 09.70 ha
- Catchment - SLR-TW-CA-009 - 06.56 ha
- Catchment - SLR-TW-CA-010 - 04.08 ha
- Catchment - SLR-TW-CA-011 - 03.92 ha
- Catchment - SLR-TW-CA-012 - 02.20 ha
- Catchment - SLR-TW-CA-013 - 01.06 ha
- Catchment - SLR-TW-CA-014 - 06.08 ha
- Catchment - SLR-TW-CA-015 - 03.30 ha
- Catchment - SLR-TW-CA-016 - 04.94 ha
- Catchment - SLR-TW-CA-017 - 01.16 ha
- Catchment - SLR-TW-CA-018 - 03.89 ha
- Catchment - SLR-TW-CA-019 - 01.85 ha
- Catchment - SLR-TW-CA-020 - 02.22 ha
- Catchment - SLR-TW-CA-021 - 06.35 ha
- Catchment - SLR-TW-CA-022 - 05.35 ha
- Catchment - SLR-TW-CA-023 - 01.04 ha
- Catchment - SLR-TW-CA-024 - 01.25 ha
- Development Consent Order Boundary
- Proposed Permanent Land Take
- Flood Zone 3



REV.	DATE	PREPARED BY	CHECKED BY	STATUS	APPROVED BY
C01	03/12/2024	EB	AB	P1	Published For Implementation
REASONS FOR REVISION					
1st partner			2nd partner		
Sizewell C The power of good for Britain			NNB GEN		
			EDF ENERGY		

CONTRACTOR COMPANY TRADE NAME : WSP

CONTRACTOR REF. No. SZC-AD0310-WSP-SLRHDG-522201-DRW-HCD-000004

CONTRACT NUMBER : WSP\_AD03xx\_061

CONTRACTOR WBS CODE : AD0310

QRA RELATED Yes  No

APPLICABILITY:  
1: Document related to Unit 1  
2: Document related to Unit 2  
9: Document that applies to buildings/systems common to Unit 1 & 2  
0: Documents that relate exclusively to buildings or systems that are common to the whole site (e.g. parking, ancillary buildings...)

NUCL/REP/EPR/UKX	BUILDING
SZC (doc: SZ)	000
0 1 2 9	SYSTEM
X	N/A

SCALE	DESCRIPTION
1:1000	SIZEWELL LINK ROAD DETAILED DESIGN STAGE PRE-EARTHWORKS DRAINAGE CATCHMENTS SHEET 04
SIZE A1	
PAGE 1/1	

TEAMCENTER DOCUMENT REFERENCE No.

101401610


DOCUMENT SUB -TYPE	EDF CLASSIFICATION CODE
DRW	N/A
SUBCONTRACTOR COMPANY TRADE NAME	SUBCONTRACTOR DOCUMENT REF. No
N/A	N/A

INTELLECTUAL PROPERTY OWNERSHIP: NNB: OWNERSHIP EDF: N/A CONTRACTOR: OWNERSHIP

**UK PROTECTIVE MARKING:**  
NOT PROTECTIVELY MARKED

Scale 1:1000



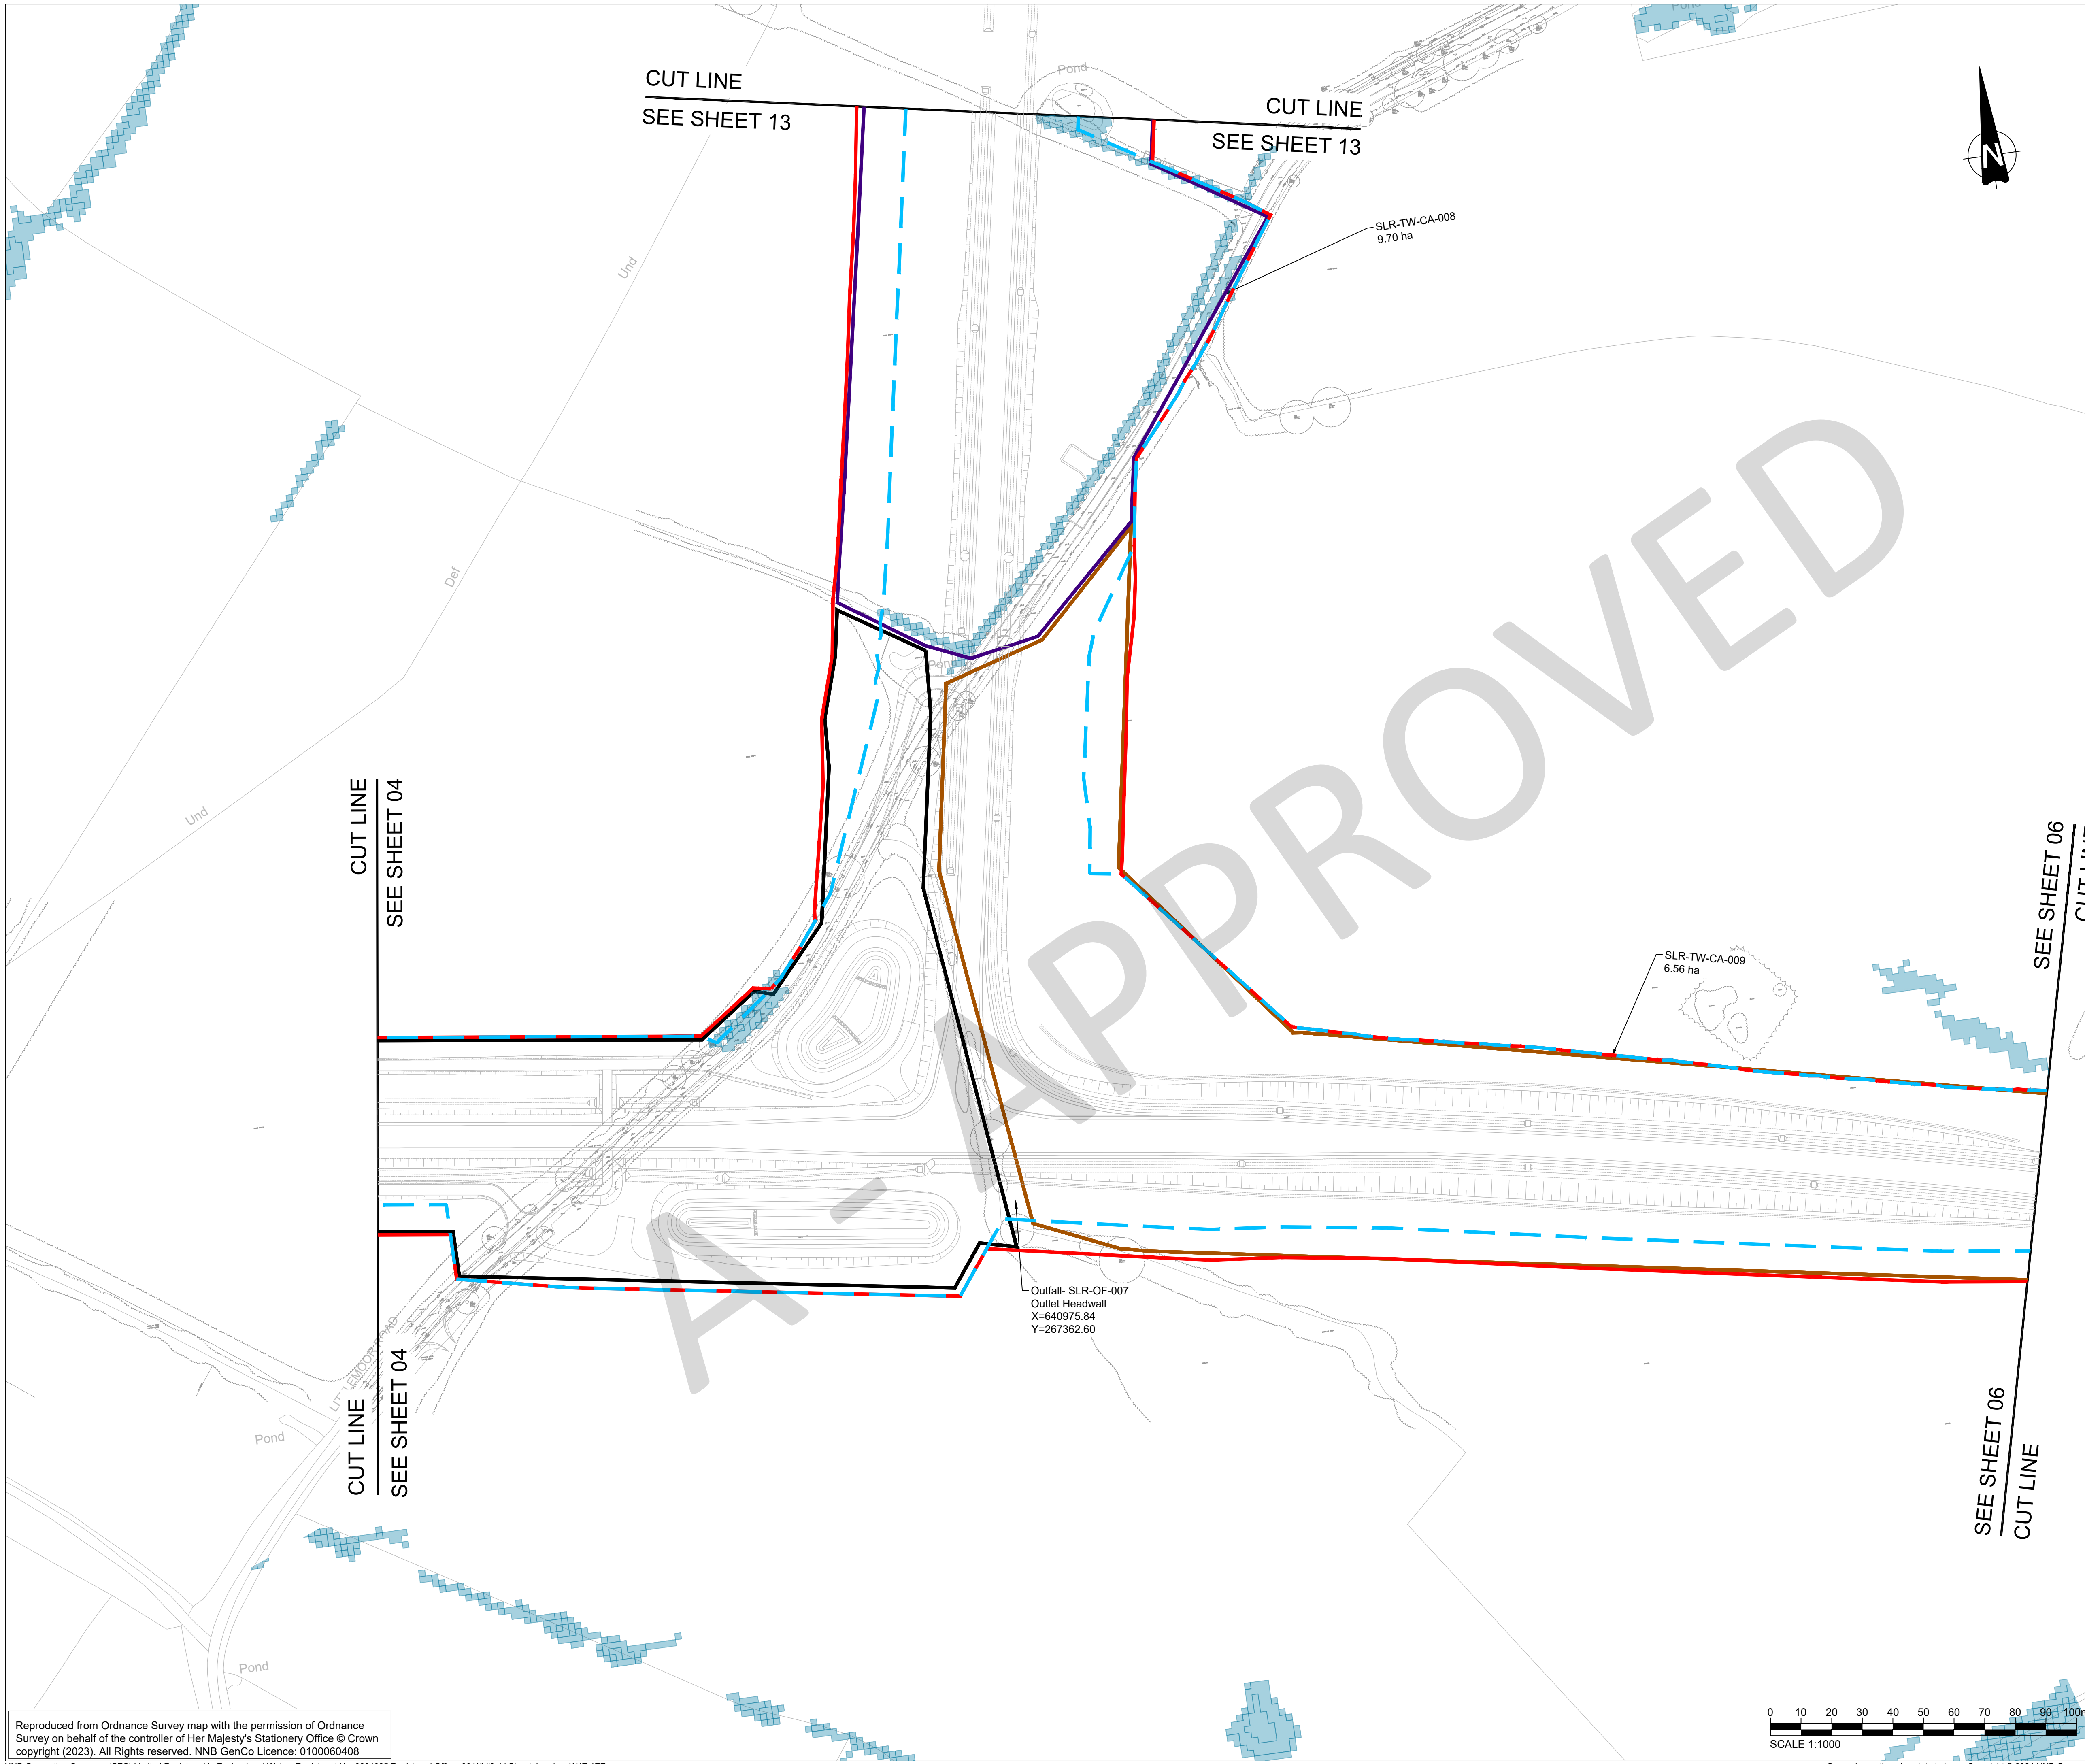

**UK PROTECTIVE MARKING:**  
NOT PROTECTIVELY MARKED

Reproduced from Ordnance Survey map with the permission of Ordnance Survey on behalf of the controller of His Majesty's Stationery Office © Crown copyright (2024). All Rights reserved. NNB GenCo Licence: 0100060408

**DRAWING GRID / COORDINATE SYSTEM:**


SITE LOCAL GRID	<input type="checkbox"/>	NATIONAL GRID OSGB36	<input checked="" type="checkbox"/>
OTHER GRID	<input type="checkbox"/>	(To be defined in the contract project plan)	

CONTRACT PROJECT PLAN DOC. REF. No: N/A

- NOTES:**
- DO NOT SCALE FROM THIS DRAWING
  - ALL DIMENSIONS ARE SHOWN IN METERS UNLESS OTHERWISE STATED.
  - DRAWING TO BE READ IN CONJUNCTION WITH CONSTRUCTION WATER DISCHARGE ACTIVITY PERMIT CWDA 89 / SLR
  - CURRENT SCHEME LAYOUT IS SHOWN IN BACKGROUND FOR INFORMATION PURPOSES ONLY.

**KEY**

	Catchment - SLR-TW-CA-001 - 04.60 ha
	Catchment - SLR-TW-CA-002 - 02.55 ha
	Catchment - SLR-TW-CA-003 - 01.91 ha
	Catchment - SLR-TW-CA-004 - 01.75 ha
	Catchment - SLR-TW-CA-005 - 07.06 ha
	Catchment - SLR-TW-CA-006 - 05.11 ha
	Catchment - SLR-TW-CA-007 - 03.14 ha
	Catchment - SLR-TW-CA-008 - 09.70 ha
	Catchment - SLR-TW-CA-009 - 06.56 ha
	Catchment - SLR-TW-CA-010 - 04.08 ha
	Catchment - SLR-TW-CA-011 - 03.92 ha
	Catchment - SLR-TW-CA-012 - 02.20 ha
	Catchment - SLR-TW-CA-013 - 01.06 ha
	Catchment - SLR-TW-CA-014 - 06.08 ha
	Catchment - SLR-TW-CA-015 - 03.30 ha
	Catchment - SLR-TW-CA-016 - 04.94 ha
	Catchment - SLR-TW-CA-017 - 01.16 ha
	Catchment - SLR-TW-CA-018 - 03.89 ha
	Catchment - SLR-TW-CA-019 - 01.85 ha
	Catchment - SLR-TW-CA-020 - 02.22 ha
	Catchment - SLR-TW-CA-021 - 06.35 ha
	Catchment - SLR-TW-CA-022 - 05.35 ha
	Catchment - SLR-TW-CA-023 - 01.04 ha
	Catchment - SLR-TW-CA-024 - 01.25 ha
	Development Consent Order Boundary
	Proposed Permanent Land Take
	Flood Zone 3

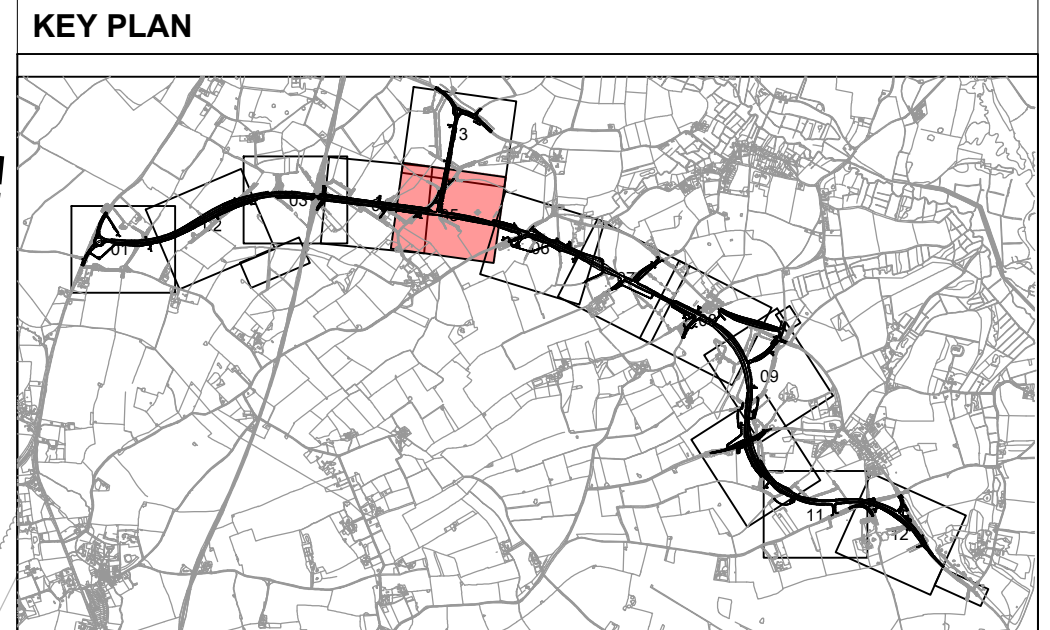

C01	03/12/2024	EB	AB	P1	Published For Implementation	SR
REV.	DATE	PREPARED BY	CHECKED BY	STATUS	REASONS FOR REVISION	APPROVED BY
					1st partner	2nd partner
					NNB GEN	EDF ENERGY

CONTRACTOR COMPANY TRADE NAME : WSP

CONTRACTOR REF. No. SZC-AD0310-WSP-SLRHDG-522201-DRW-HCD-000005

CONTRACT NUMBER : WSP\_AD03xx\_061

CONTRACTOR WBS CODE : AD0310

QRA RELATED Yes  No

APPLICABILITY:	NUCL/REP/EPR/UKX	BUILDING
1: Document related to Unit 1	SZC ( doc: SZ )	000
2: Document related to Unit 2	0 1 2 9	SYSTEM
9: Document that applies to buildings/systems common to Unit 1 & 2	X	N/A
0: Documents that relate exclusively to buildings or systems that are common to the whole site (e.g. parking, ancillary buildings...)		

SCALE 1:1000

DESCRIPTION: SIZEWELL LINK ROAD DETAILED DESIGN STAGE PRE-EARTHWORKS DRAINAGE CATCHMENTS SHEET 05

TEAMCENTER DOCUMENT REFERENCE No. 101401611

DOCUMENT SUB -TYPE	EDF CLASSIFICATION CODE
DRW	N/A
SUBCONTRACTOR COMPANY TRADE NAME	SUBCONTRACTOR DOCUMENT REF. No
N/A	N/A


Intellectual Property Ownership: NNB: OWNERSHIP EDF: N/A CONTRACTOR: OWNERSHIP

**UK PROTECTIVE MARKING:**  
NOT PROTECTIVELY MARKED

Scale 1:1000

0 10 20 30 40 50 60 70 80 90 100m



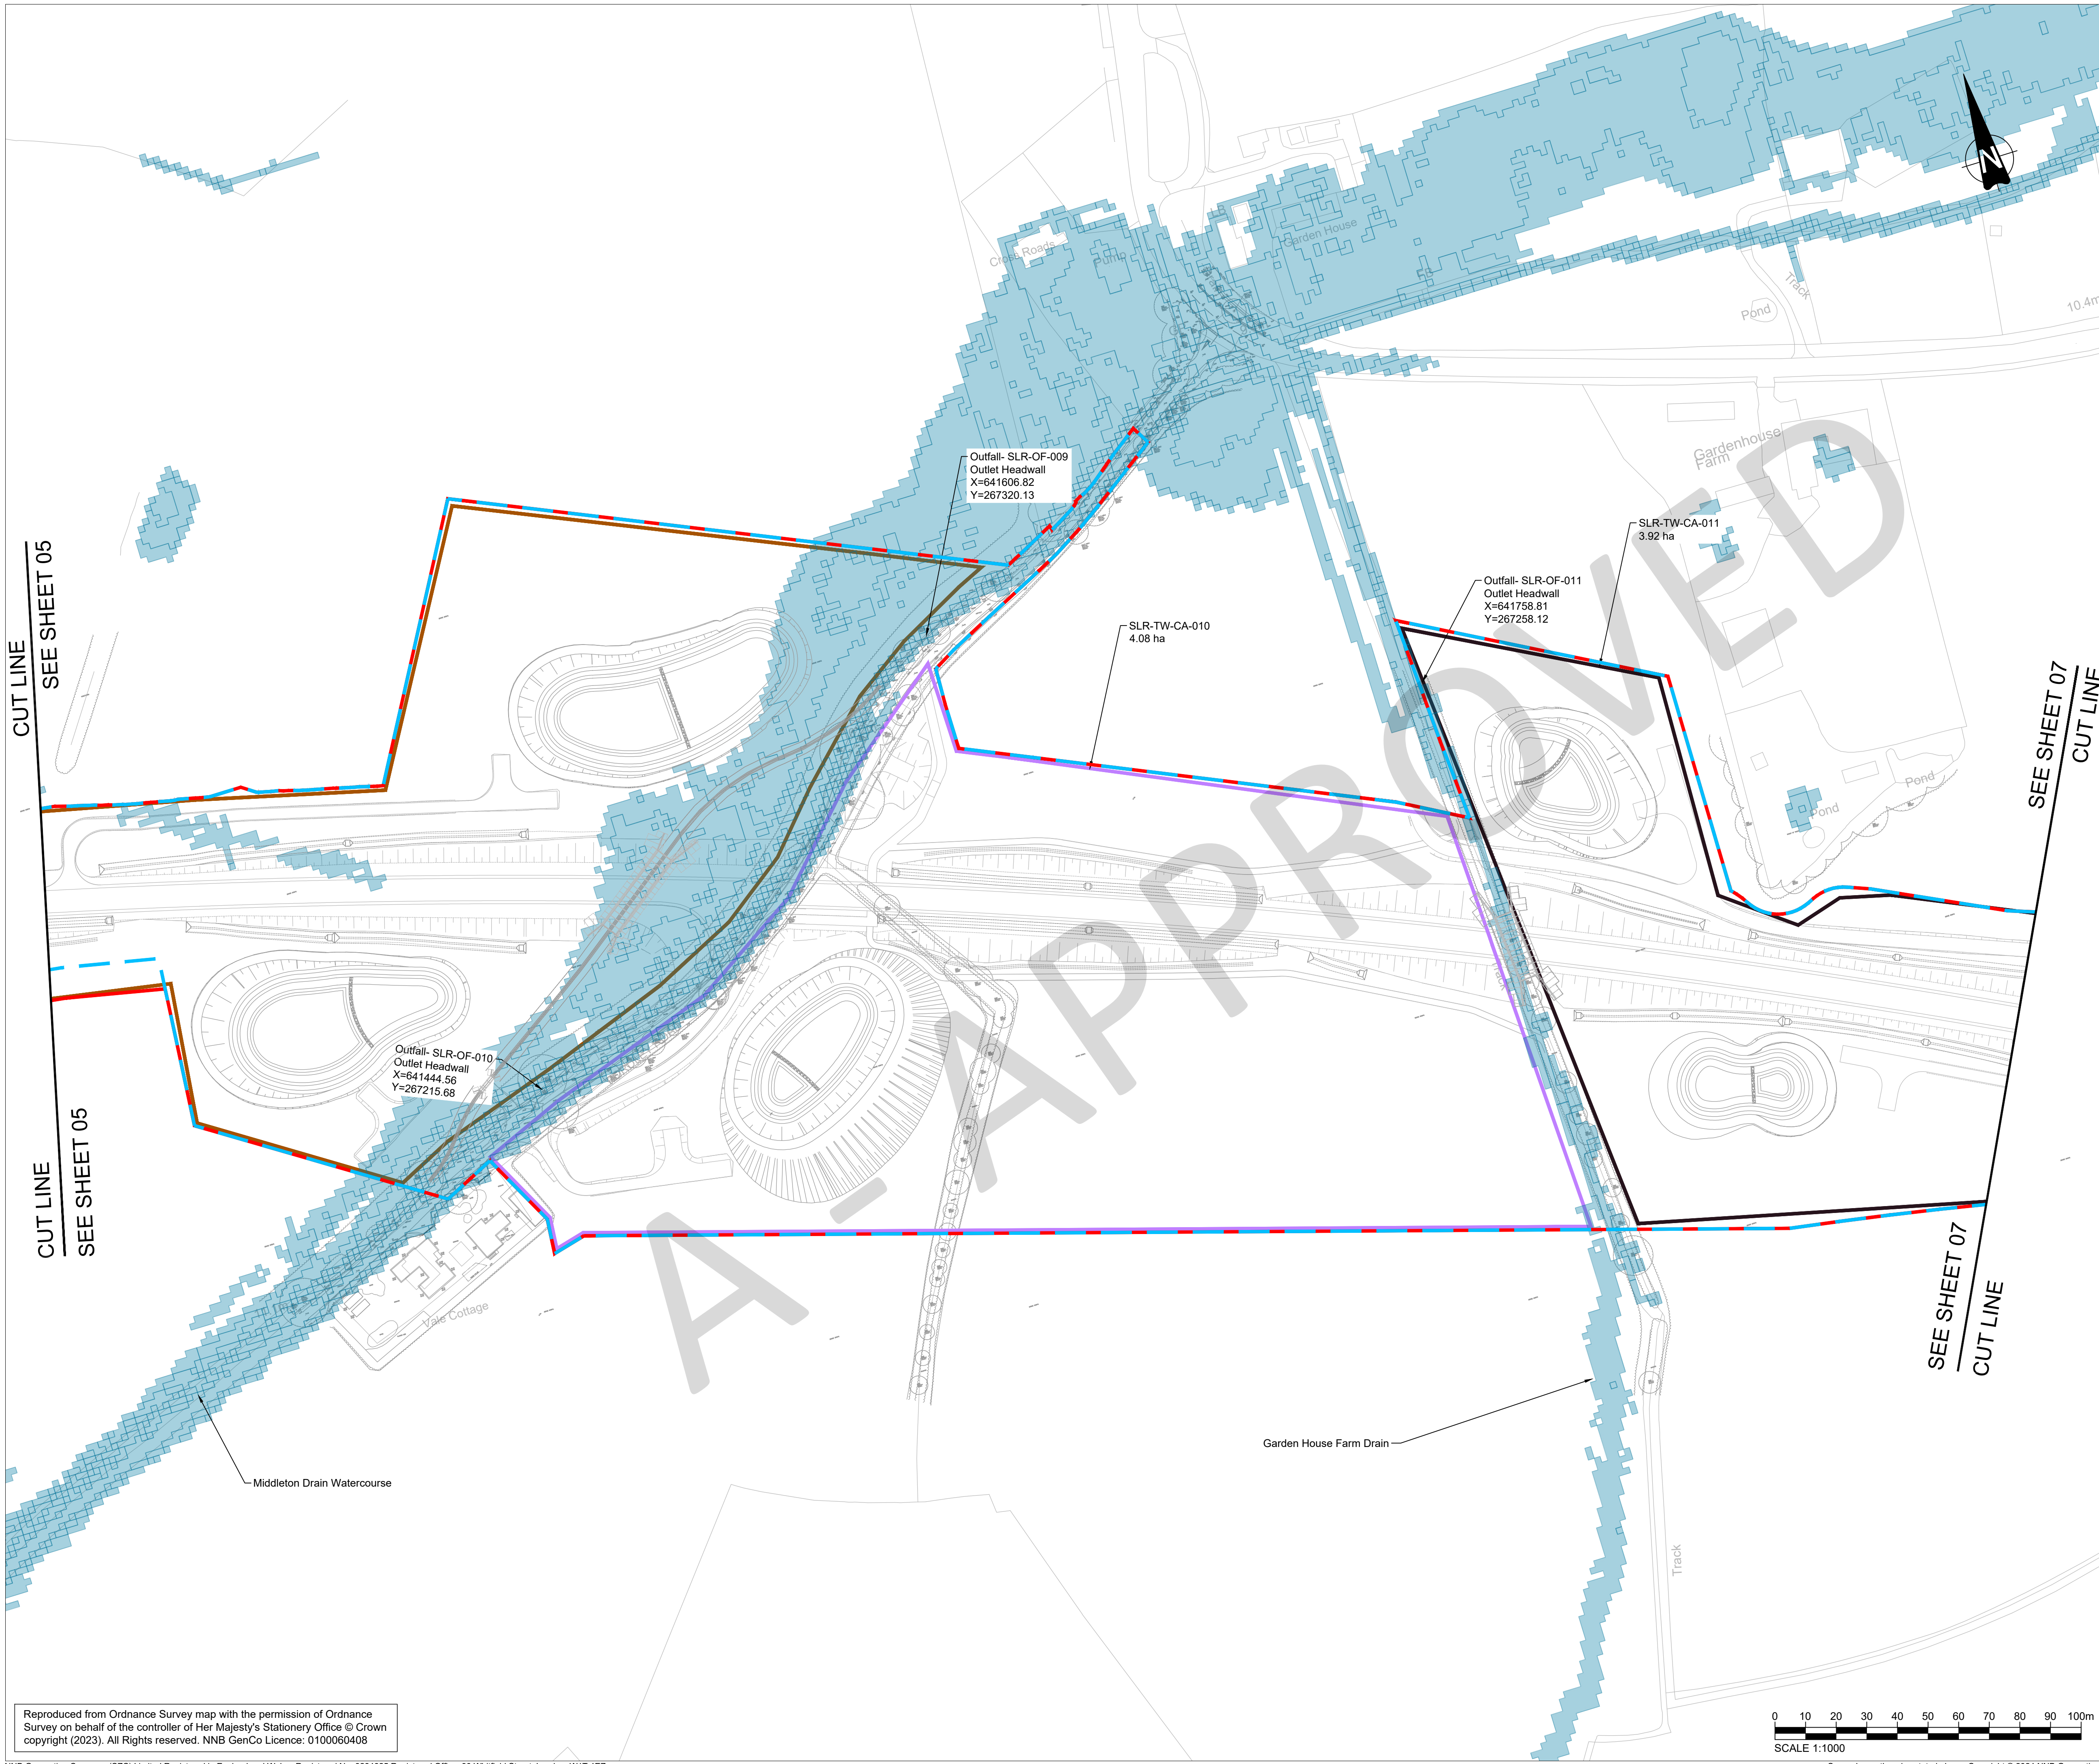

**UK PROTECTIVE MARKING:**  
NOT PROTECTIVELY MARKED

Reproduced from Ordnance Survey map with the permission of Ordnance Survey on behalf of the controller of His Majesty's Stationery Office © Crown copyright (2024). All Rights reserved. NNB GenCo Licence: 0100060408

**DRAWING GRID / COORDINATE SYSTEM:**

SITE LOCAL GRID  NATIONAL GRID OSGB36


OTHER GRID  (To be defined in the contract project plan)

CONTRACT PROJECT PLAN DOC. REF. No: N/A

- NOTES:**
- DO NOT SCALE FROM THIS DRAWING
  - ALL DIMENSIONS ARE SHOWN IN METERS UNLESS OTHERWISE STATED.
  - DRAWING TO BE READ IN CONJUNCTION WITH CONSTRUCTION WATER DISCHARGE ACTIVITY PERMIT CWDA 89 / SLR
  - CURRENT SCHEME LAYOUT IS SHOWN IN BACKGROUND FOR INFORMATION PURPOSES ONLY.

**KEY**

	Catchment - SLR-TW-CA-001 - 04.60 ha
	Catchment - SLR-TW-CA-002 - 02.55 ha
	Catchment - SLR-TW-CA-003 - 01.91 ha
	Catchment - SLR-TW-CA-004 - 01.75 ha
	Catchment - SLR-TW-CA-005 - 07.06 ha
	Catchment - SLR-TW-CA-006 - 05.11 ha
	Catchment - SLR-TW-CA-007 - 03.14 ha
	Catchment - SLR-TW-CA-008 - 09.70 ha
	Catchment - SLR-TW-CA-009 - 06.56 ha
	Catchment - SLR-TW-CA-010 - 04.08 ha
	Catchment - SLR-TW-CA-011 - 03.92 ha
	Catchment - SLR-TW-CA-012 - 02.20 ha
	Catchment - SLR-TW-CA-013 - 01.06 ha
	Catchment - SLR-TW-CA-014 - 06.08 ha
	Catchment - SLR-TW-CA-015 - 03.30 ha
	Catchment - SLR-TW-CA-016 - 04.94 ha
	Catchment - SLR-TW-CA-017 - 01.16 ha
	Catchment - SLR-TW-CA-018 - 03.89 ha
	Catchment - SLR-TW-CA-019 - 01.85 ha
	Catchment - SLR-TW-CA-020 - 02.22 ha
	Catchment - SLR-TW-CA-021 - 06.35 ha
	Catchment - SLR-TW-CA-022 - 05.35 ha
	Catchment - SLR-TW-CA-023 - 01.04 ha
	Catchment - SLR-TW-CA-024 - 01.25 ha
	Development Consent Order Boundary
	Proposed Permanent Land Take
	Flood Zone 3

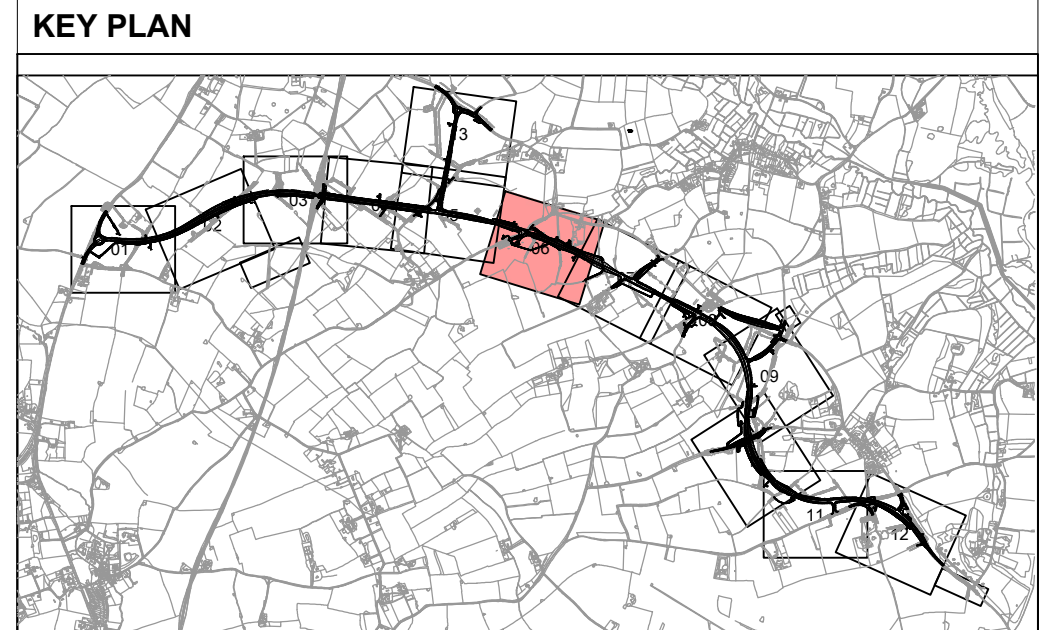

REV	DATE	PREPARED BY	CHECKED BY	STATUS	REASONS FOR REVISION	APPROVED BY
C01	03/12/2024	EB	AB	P1	Published For Implementation	SR
				1st partner		2nd partner
				NNB GEN		EDF ENERGY

CONTRACTOR COMPANY TRADE NAME : WSP

CONTRACTOR REF. No. SZC-AD0310-WSP-SLRHDG-522201-DRW-HCD-000006

CONTRACT NUMBER : WSP\_AD03xx\_061

CONTRACTOR WBS CODE : AD0310

QRA RELATED  Yes  No

APPLICABILITY:

1: Document related to Unit 1  
 2: Document related to Unit 2  
 9: Document that applies to buildings/systems common to Unit 1 & 2  
 0: Documents that relate exclusively to buildings or systems that are common to the whole site (e.g. parking, ancillary buildings...)

NUCL/REP/EPR/UKX			
SZC (doc: SZ)			
0	1	2	9
X			


BUILDING: 000  
SYSTEM: N/A

SCALE	DESCRIPTION
1:1000	SIZEWELL LINK ROAD
SIZE	DETAILED DESIGN STAGE
PAGE	PRE-EARTHWORKS DRAINAGE CATCHMENTS
1/1	SHEET 06

TEAMCENTER DOCUMENT REFERENCE No.

**101401614**


DOCUMENT SUB -TYPE	EDF CLASSIFICATION CODE
DRW	N/A
SUBCONTRACTOR COMPANY TRADE NAME	SUBCONTRACTOR DOCUMENT REF. No
N/A	N/A

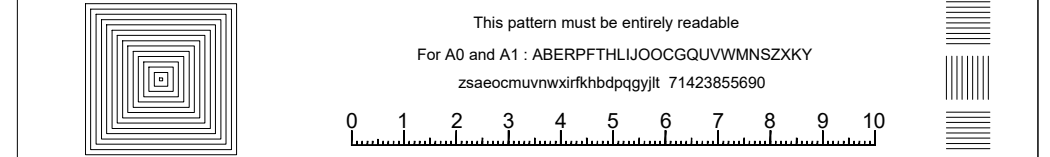

INTELLECTUAL PROPERTY OWNERSHIP:	NNB: OWNERSHIP	EDF: N/A	CONTRACTOR: OWNERSHIP
<b>UK PROTECTIVE MARKING:</b> NOT PROTECTIVELY MARKED			

Reproduced from Ordnance Survey map with the permission of Ordnance Survey on behalf of the controller of Her Majesty's Stationery Office © Crown copyright (2023). All Rights reserved. NNB GenCo Licence: 0100060408



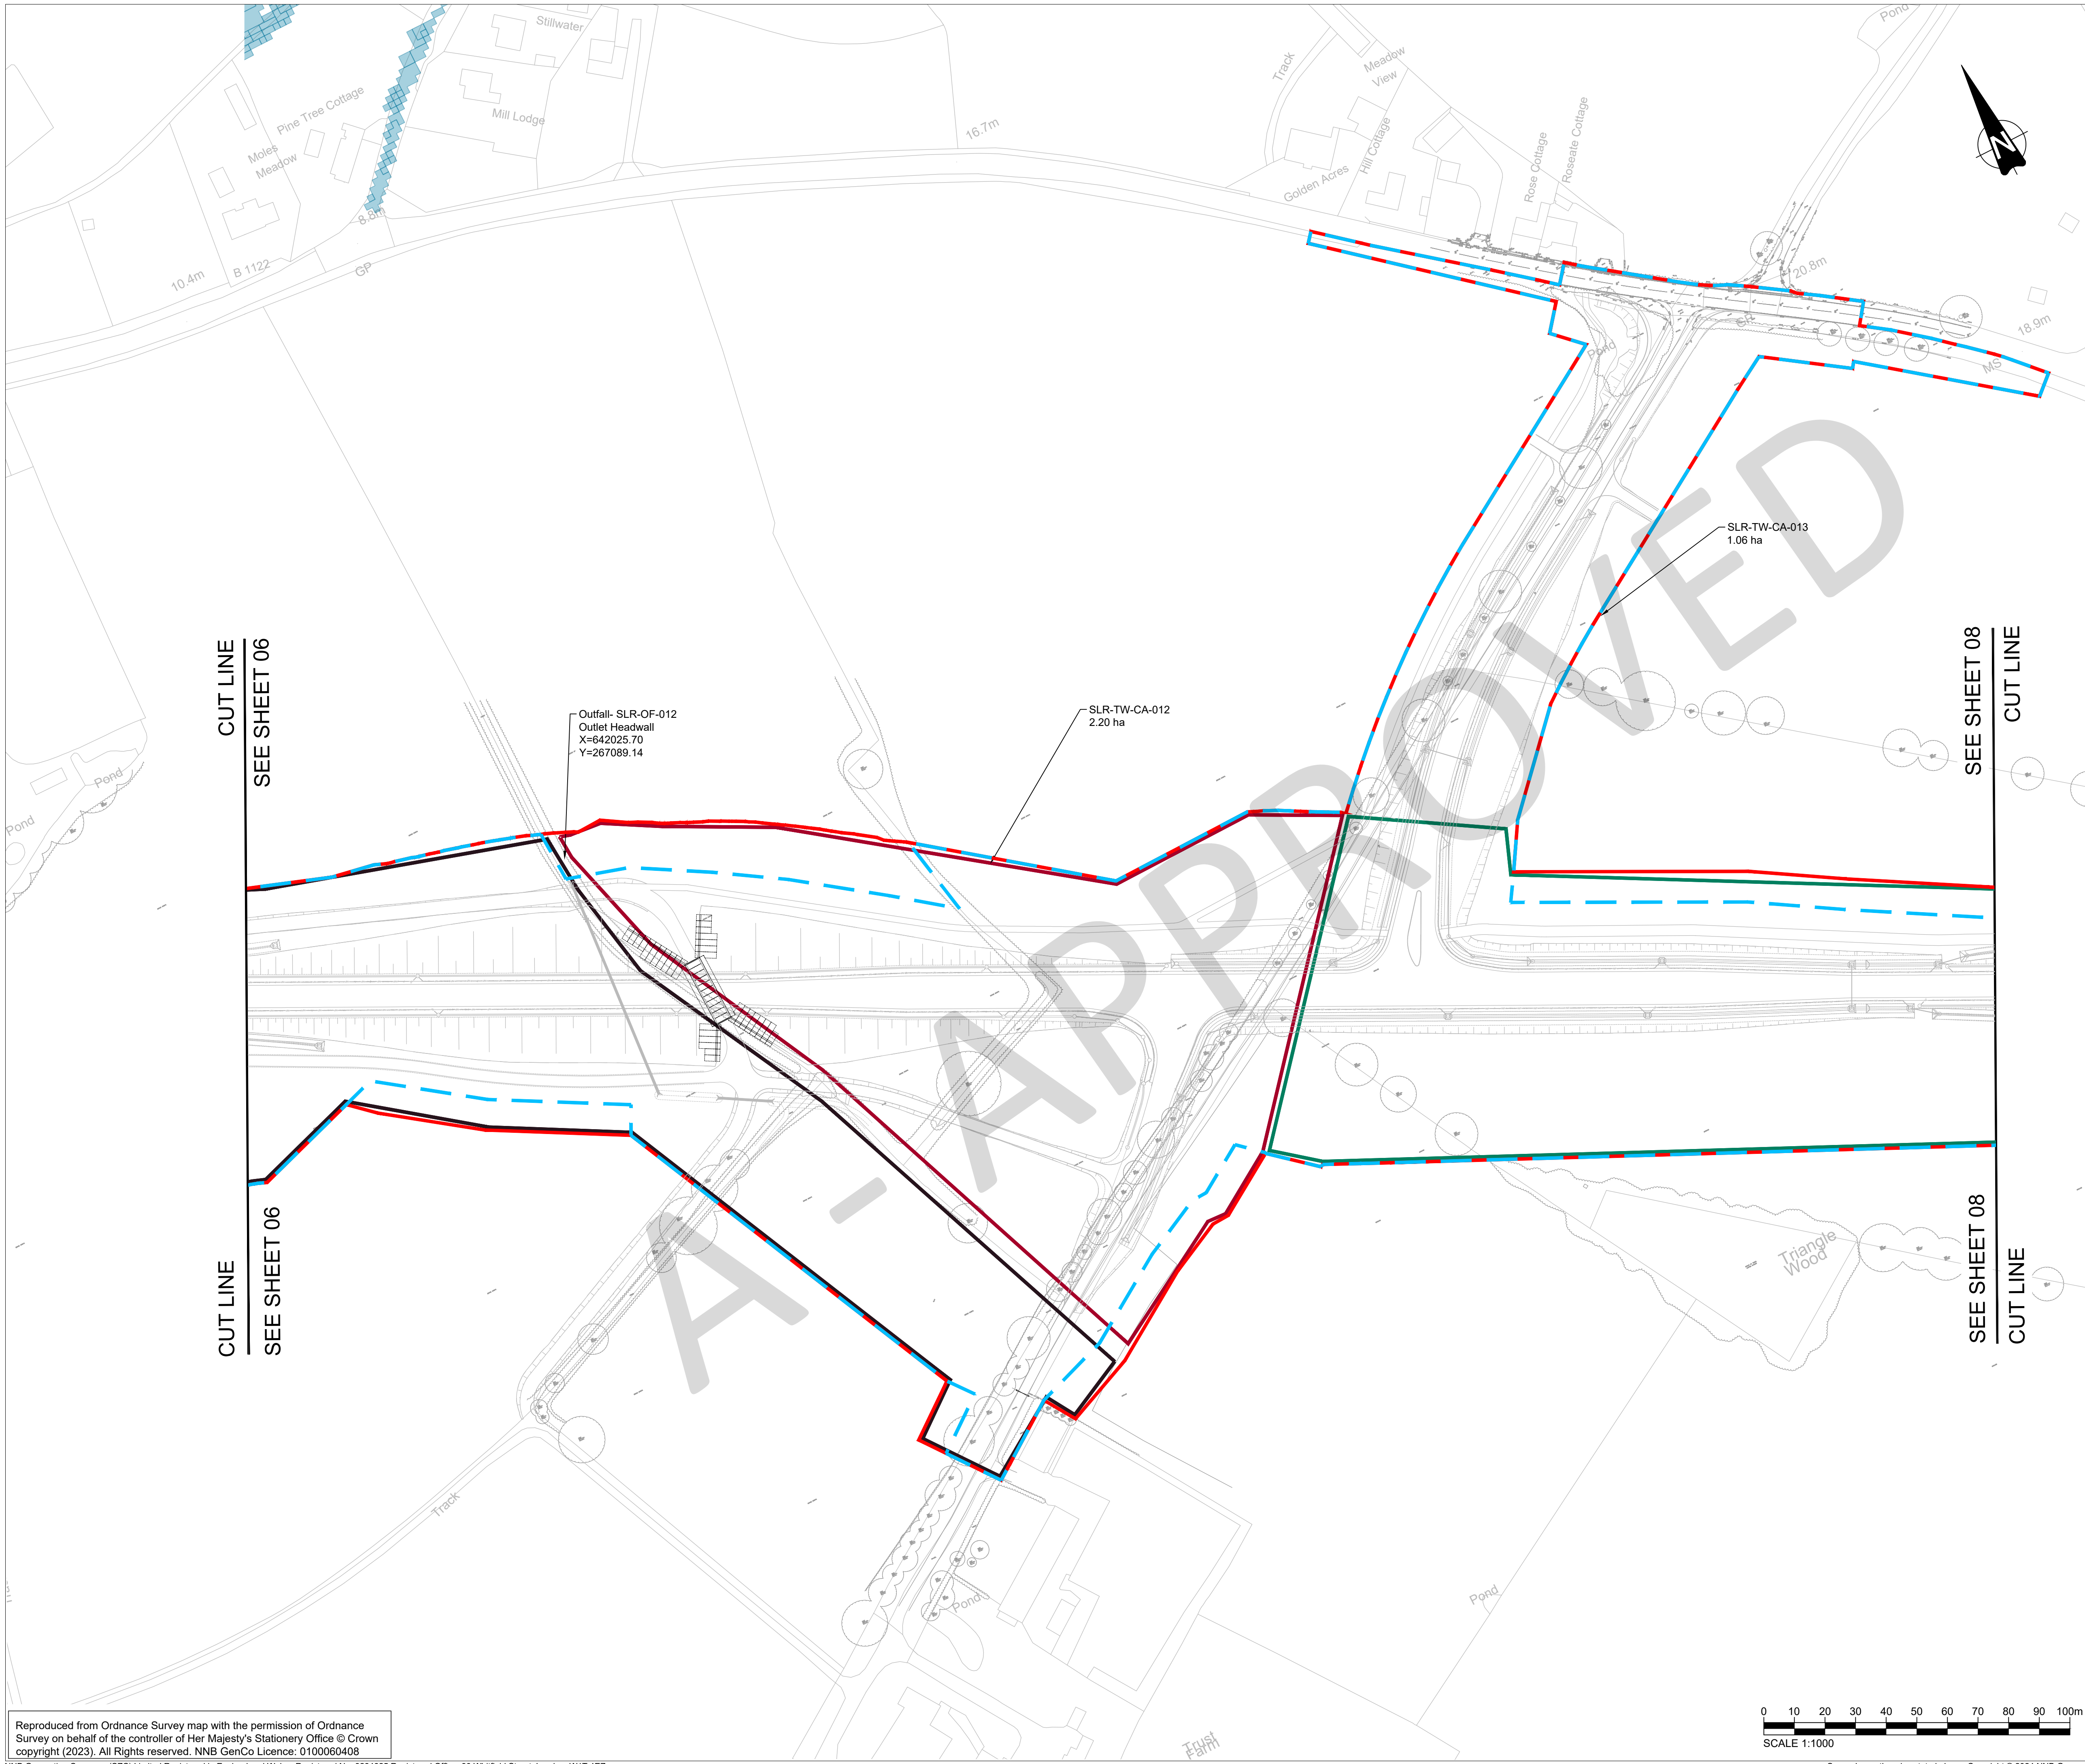

**UK PROTECTIVE MARKING:**  
NOT PROTECTIVELY MARKED

Reproduced from Ordnance Survey map with the permission of Ordnance Survey on behalf of the controller of Her Majesty's Stationery Office © Crown copyright (2024). All Rights reserved. NNB GenCo Licence: 0100060408

**DRAWING GRID / COORDINATE SYSTEM:**

SITE LOCAL GRID  NATIONAL GRID OSGB36

OTHER GRID  (To be defined in the contract project plan)

CONTRACT PROJECT PLAN DOC. REF. No: N/A

- NOTES:**
- DO NOT SCALE FROM THIS DRAWING
  - ALL DIMENSIONS ARE SHOWN IN METERS UNLESS OTHERWISE STATED.
  - DRAWING TO BE READ IN CONJUNCTION WITH CONSTRUCTION WATER DISCHARGE ACTIVITY PERMIT CWDA 89 / SLR
  - CURRENT SCHEME LAYOUT IS SHOWN IN BACKGROUND FOR INFORMATION PURPOSES ONLY.

**KEY**

	Catchment - SLR-TW-CA-001 - 04.60 ha
	Catchment - SLR-TW-CA-002 - 02.55 ha
	Catchment - SLR-TW-CA-003 - 01.91 ha
	Catchment - SLR-TW-CA-004 - 01.75 ha
	Catchment - SLR-TW-CA-005 - 07.06 ha
	Catchment - SLR-TW-CA-006 - 05.11 ha
	Catchment - SLR-TW-CA-007 - 03.14 ha
	Catchment - SLR-TW-CA-008 - 09.70 ha
	Catchment - SLR-TW-CA-009 - 06.56 ha
	Catchment - SLR-TW-CA-010 - 04.08 ha
	Catchment - SLR-TW-CA-011 - 03.92 ha
	Catchment - SLR-TW-CA-012 - 02.20 ha
	Catchment - SLR-TW-CA-013 - 01.06 ha
	Catchment - SLR-TW-CA-014 - 06.08 ha
	Catchment - SLR-TW-CA-015 - 03.30 ha
	Catchment - SLR-TW-CA-016 - 04.94 ha
	Catchment - SLR-TW-CA-017 - 01.16 ha
	Catchment - SLR-TW-CA-018 - 03.89 ha
	Catchment - SLR-TW-CA-019 - 01.85 ha
	Catchment - SLR-TW-CA-020 - 02.22 ha
	Catchment - SLR-TW-CA-021 - 06.35 ha
	Catchment - SLR-TW-CA-022 - 05.35 ha
	Catchment - SLR-TW-CA-023 - 01.04 ha
	Catchment - SLR-TW-CA-024 - 01.25 ha
	Development Consent Order Boundary
	Proposed Permanent Land Take
	Flood Zone 3



REV.	DATE	PREPARED BY	CHECKED BY	STATUS	REASONS FOR REVISION	APPROVED BY
C01	03/12/2024	EB	AB	P1	Published For Implementation	SR

CONTRACTOR COMPANY TRADE NAME : WSP	1st partner NNB GEN	2nd partner EDF ENERGY
-------------------------------------	------------------------	---------------------------

CONTRACTOR REF. No. SZC-AD0310-WSP-SLRHDG-522201-DRW-HCD-000007

CONTRACT NUMBER : WSP\_AD03xx\_061

CONTRACTOR WBS CODE : AD0310	QRA RELATED	Yes <input type="checkbox"/> No <input checked="" type="checkbox"/>
------------------------------	-------------	---

APPLICABILITY:

- Document related to Unit 1
- Document related to Unit 2
- Document that applies to buildings/systems common to Unit 1 & 2
- Documents that relate exclusively to buildings or systems that are common to the whole site (e.g. parking, ancillary buildings...)

NUCL/REP/EPR/UKX	BUILDING
SZC ( doc: SZ )	000
0 1 2 9	SYSTEM
X	N/A

SCALE 1:1000


DESCRIPTION

**SIZEWELL LINK ROAD**  
DETAILED DESIGN STAGE  
PRE-EARTHWORKS DRAINAGE CATCHMENTS  
SHEET 07

TEAMCENTER DOCUMENT REFERENCE No.

**101401615**


DOCUMENT SUB -TYPE DRW	EDF CLASSIFICATION CODE N/A
SUBCONTRACTOR COMPANY TRADE NAME N/A	SUBCONTRACTOR DOCUMENT REF. No N/A

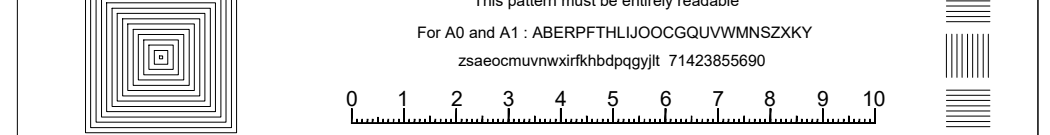

INTELLECTUAL PROPERTY OWNERSHIP: NNB: OWNERSHIP EDF: N/A CONTRACTOR: OWNERSHIP

**UK PROTECTIVE MARKING:**  
NOT PROTECTIVELY MARKED



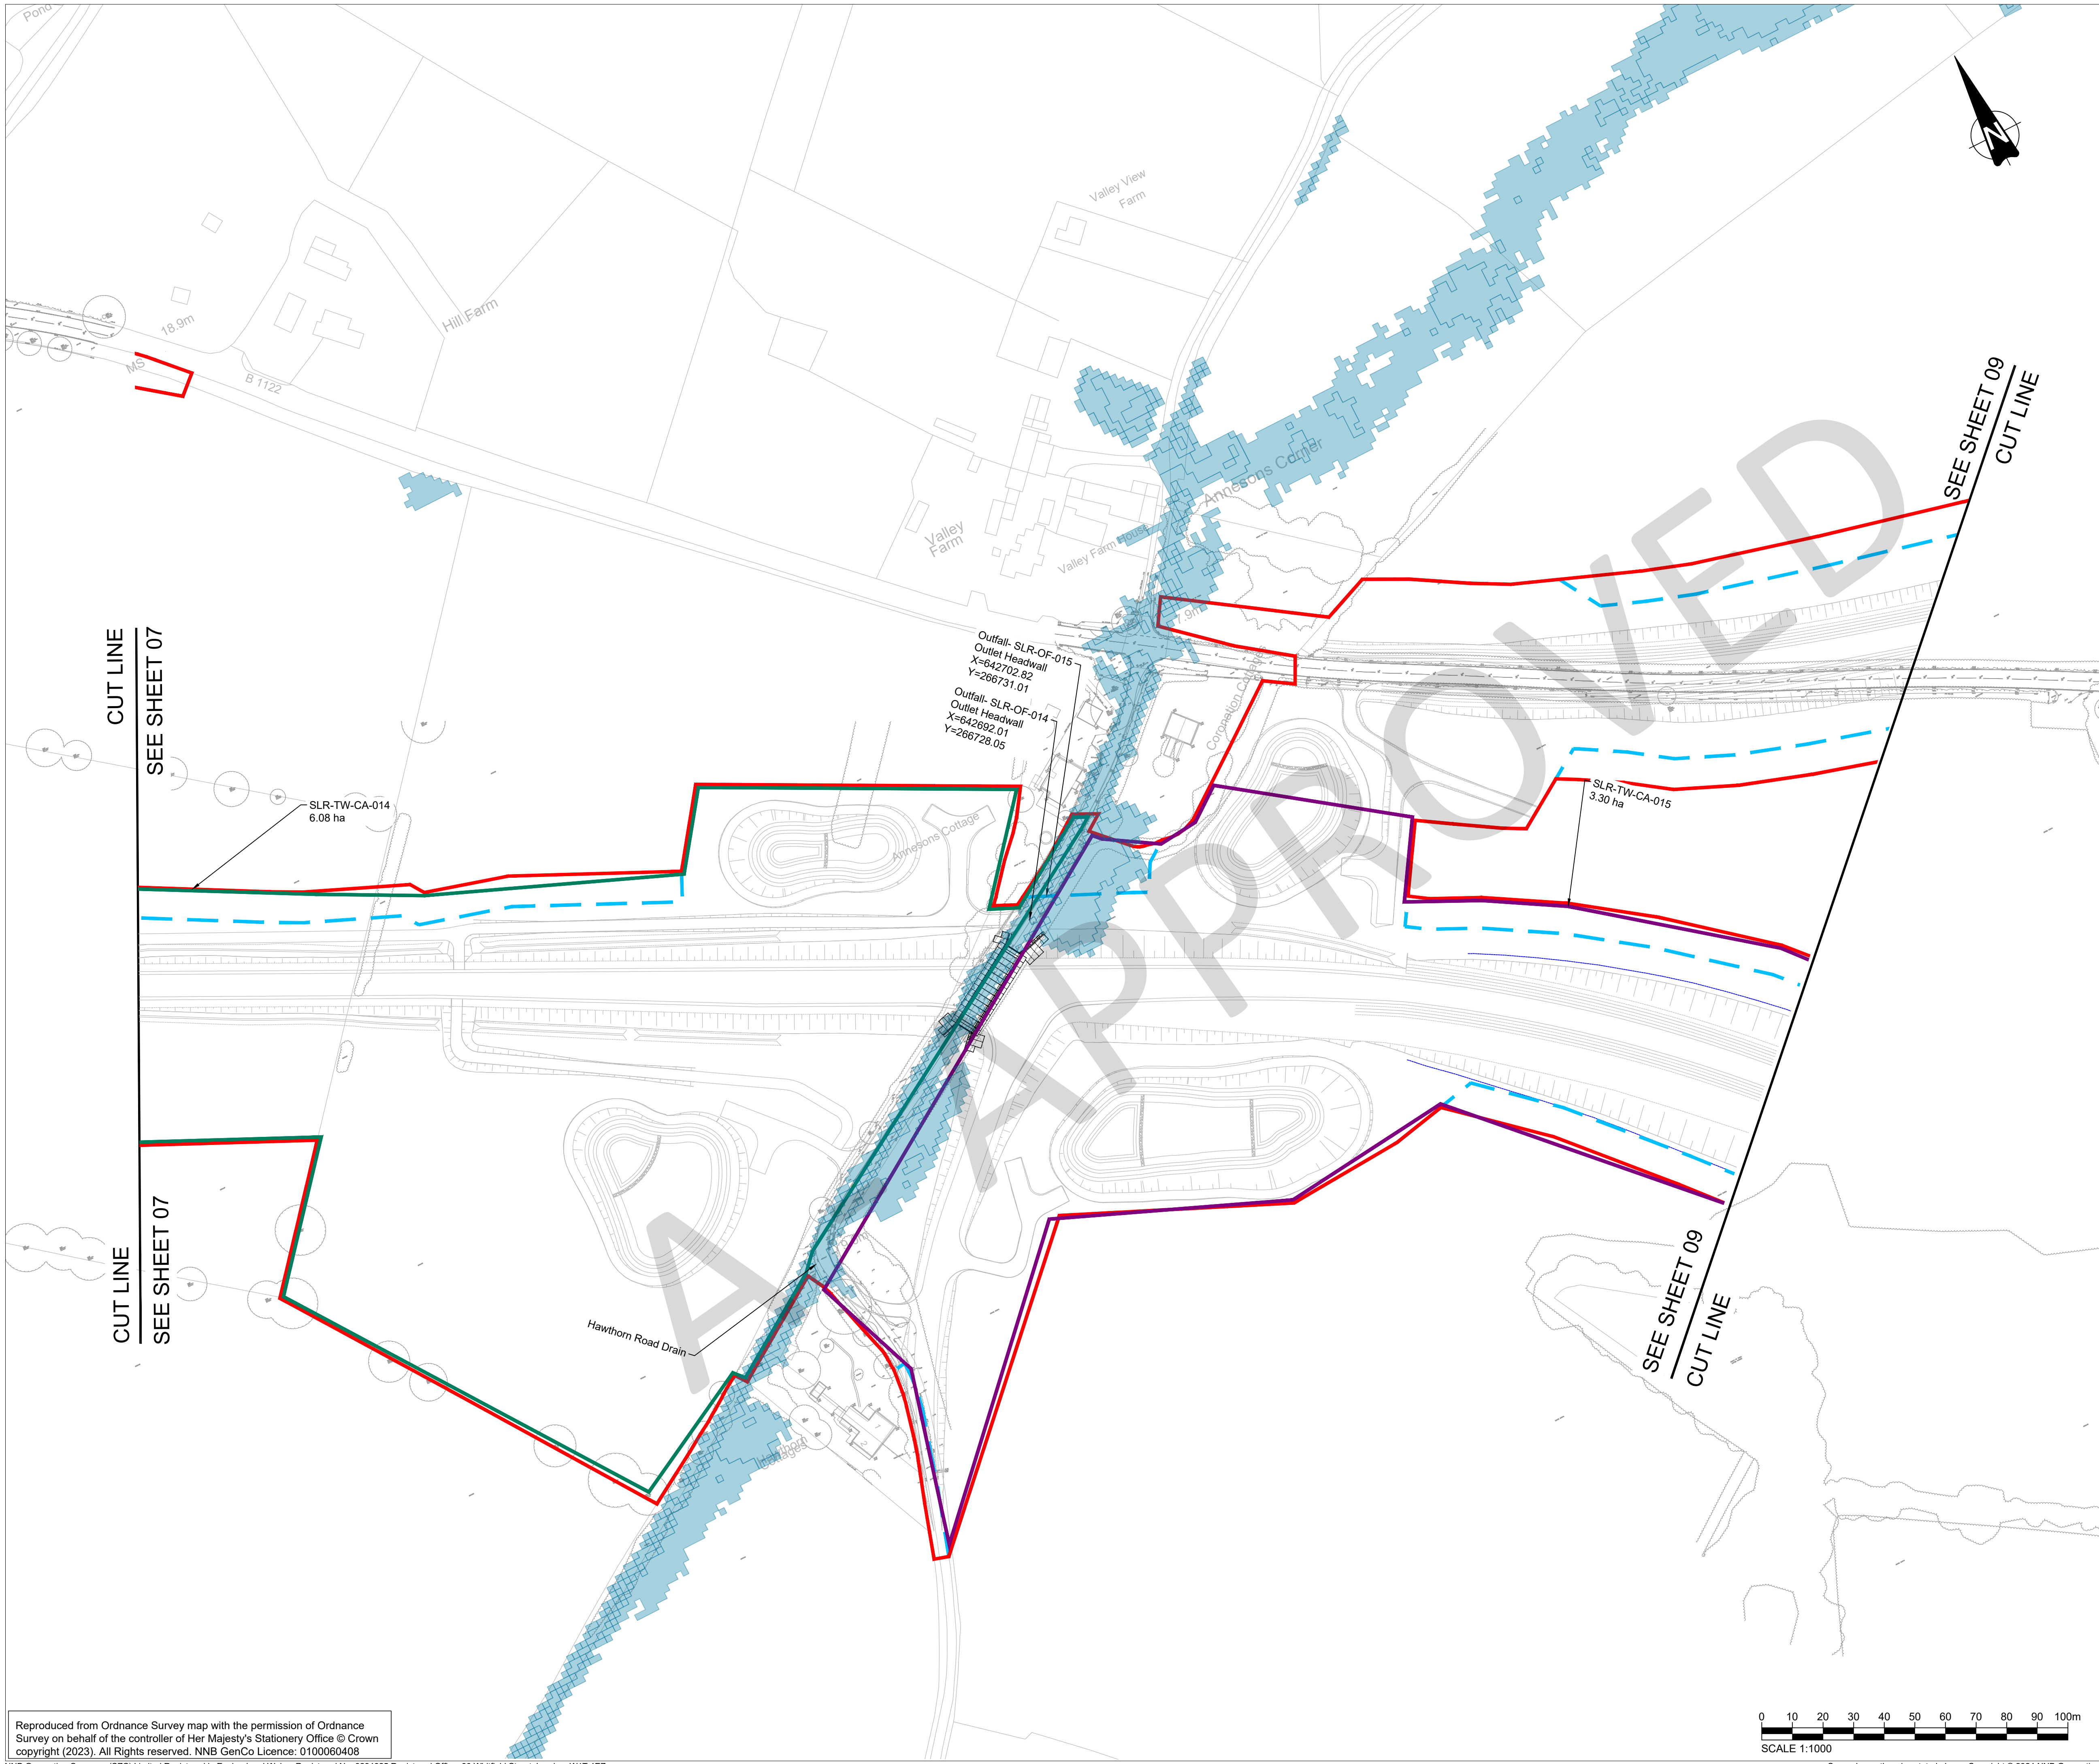

**UK PROTECTIVE MARKING:**  
NOT PROTECTIVELY MARKED

Reproduced from Ordnance Survey map with the permission of Ordnance Survey on behalf of the controller of Her Majesty's Stationery Office © Crown copyright (2024). All Rights reserved. NNB GenCo Licence: 0100060408

**DRAWING GRID / COORDINATE SYSTEM:**


SITE LOCAL GRID	<input type="checkbox"/>	NATIONAL GRID OSGB36	<input checked="" type="checkbox"/>
OTHER GRID	<input type="checkbox"/>	(To be defined in the contract project plan)	

CONTRACT PROJECT PLAN DOC. REF. No: N/A

- NOTES:**
- DO NOT SCALE FROM THIS DRAWING
  - ALL DIMENSIONS ARE SHOWN IN METERS UNLESS OTHERWISE STATED.
  - DRAWING TO BE READ IN CONJUNCTION WITH CONSTRUCTION WATER DISCHARGE ACTIVITY PERMIT CWDA 89 / SLR
  - CURRENT SCHEME LAYOUT IS SHOWN IN BACKGROUND FOR INFORMATION PURPOSES ONLY.

**KEY**

	Catchment - SLR-TW-CA-001 - 04.60 ha
	Catchment - SLR-TW-CA-002 - 02.55 ha
	Catchment - SLR-TW-CA-003 - 01.91 ha
	Catchment - SLR-TW-CA-004 - 01.75 ha
	Catchment - SLR-TW-CA-005 - 07.06 ha
	Catchment - SLR-TW-CA-006 - 05.11 ha
	Catchment - SLR-TW-CA-007 - 03.14 ha
	Catchment - SLR-TW-CA-008 - 09.70 ha
	Catchment - SLR-TW-CA-009 - 06.56 ha
	Catchment - SLR-TW-CA-010 - 04.08 ha
	Catchment - SLR-TW-CA-011 - 03.92 ha
	Catchment - SLR-TW-CA-012 - 02.20 ha
	Catchment - SLR-TW-CA-013 - 01.06 ha
	Catchment - SLR-TW-CA-014 - 06.08 ha
	Catchment - SLR-TW-CA-015 - 03.30 ha
	Catchment - SLR-TW-CA-016 - 04.94 ha
	Catchment - SLR-TW-CA-017 - 01.16 ha
	Catchment - SLR-TW-CA-018 - 03.89 ha
	Catchment - SLR-TW-CA-019 - 01.85 ha
	Catchment - SLR-TW-CA-020 - 02.22 ha
	Catchment - SLR-TW-CA-021 - 06.35 ha
	Catchment - SLR-TW-CA-022 - 05.35 ha
	Catchment - SLR-TW-CA-023 - 01.04 ha
	Catchment - SLR-TW-CA-024 - 01.25 ha
	Development Consent Order Boundary
	Proposed Permanent Land Take
	Flood Zone 3

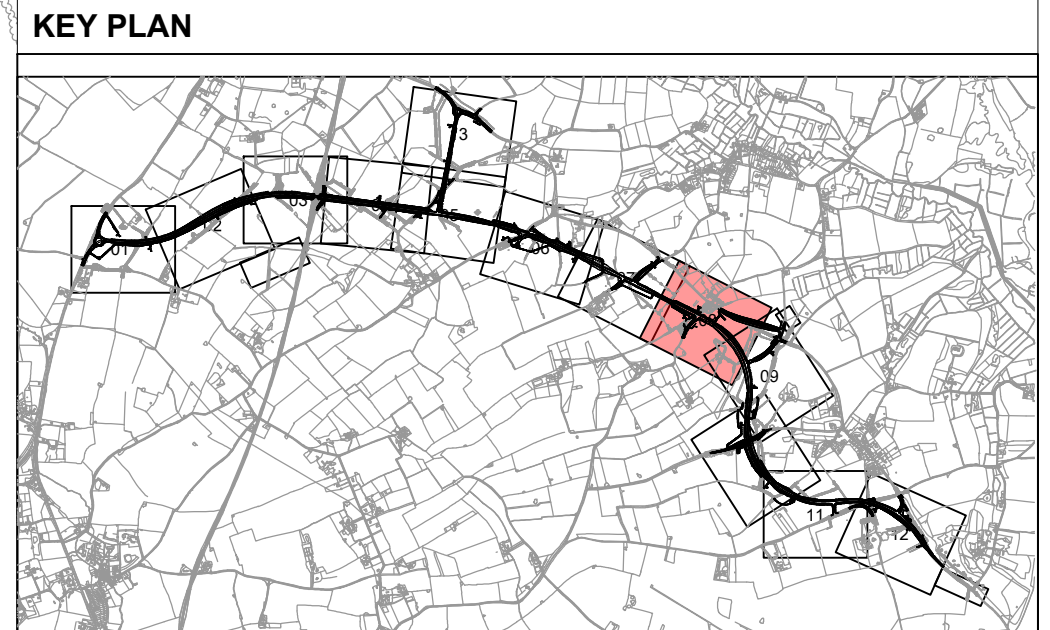

REV.	DATE	PREPARED BY	CHECKED BY	STATUS	REASONS FOR REVISION	APPROVED BY
C01	03/12/2024	EB	AB	P1	Published For Implementation	SR

CONTRACTOR COMPANY TRADE NAME : WSP	1st partner NNB GEN	2nd partner EDF ENERGY
-------------------------------------	------------------------	---------------------------

CONTRACTOR REF. No. SZC-AD0310-WSP-SLRHDG-522201-DRW-HCD-000008  
 CONTRACT NUMBER : WSP\_AD03xx\_061


CONTRACTOR WBS CODE : AD0310	QRA RELATED	Yes <input type="checkbox"/> No <input checked="" type="checkbox"/>
APPLICABILITY:	NUCL/REP/EPR/UKX	BUILDING
1: Document related to Unit 1	SZC ( doc: SZ )	000
2: Document related to Unit 2	0 1 2 9	SYSTEM
9: Document that applies to buildings/systems common to Unit 1 & 2	X	N/A
0: Documents that relate exclusively to buildings or systems that are common to the whole site (e.g. parking, ancillary buildings...)		

SCALE 1:1000  
 SIZE A1  
 PAGE 1/1

DESCRIPTION  
**SIZEWELL LINK ROAD**  
 DETAILED DESIGN STAGE  
 PRE-EARTHWORKS DRAINAGE CATCHMENTS  
 SHEET 08

TEAMCENTER DOCUMENT REFERENCE No.  
**101401620**



DOCUMENT SUB -TYPE DRW	EDF CLASSIFICATION CODE N/A
SUBCONTRACTOR COMPANY TRADE NAME N/A	SUBCONTRACTOR DOCUMENT REF. No N/A

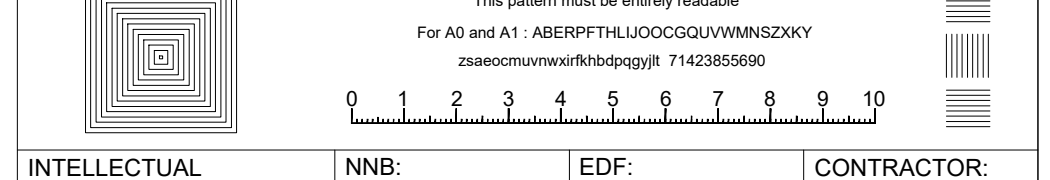

INTELLECTUAL PROPERTY OWNERSHIP: NNB: OWNERSHIP EDF: N/A CONTRACTOR: OWNERSHIP

**UK PROTECTIVE MARKING:**  
NOT PROTECTIVELY MARKED



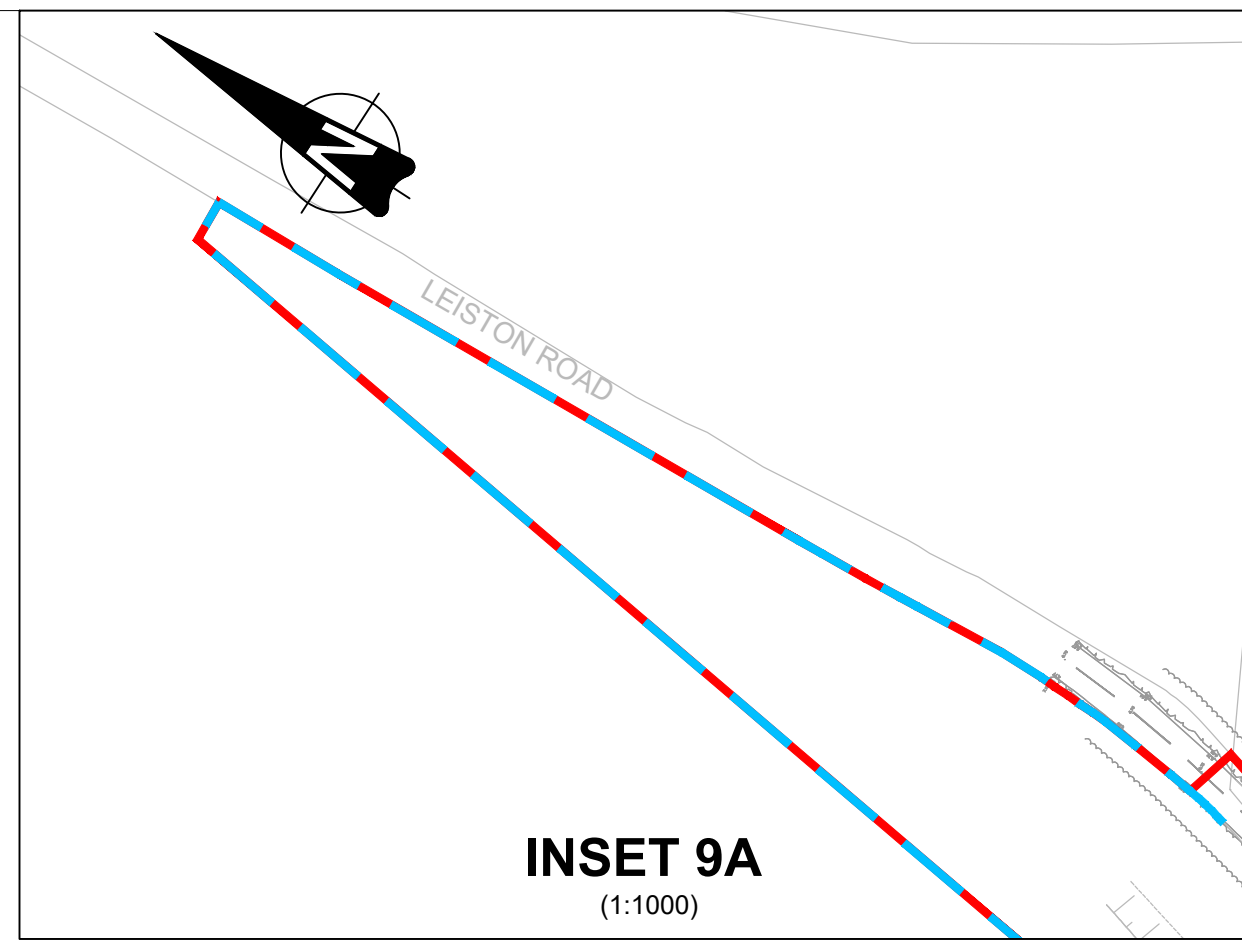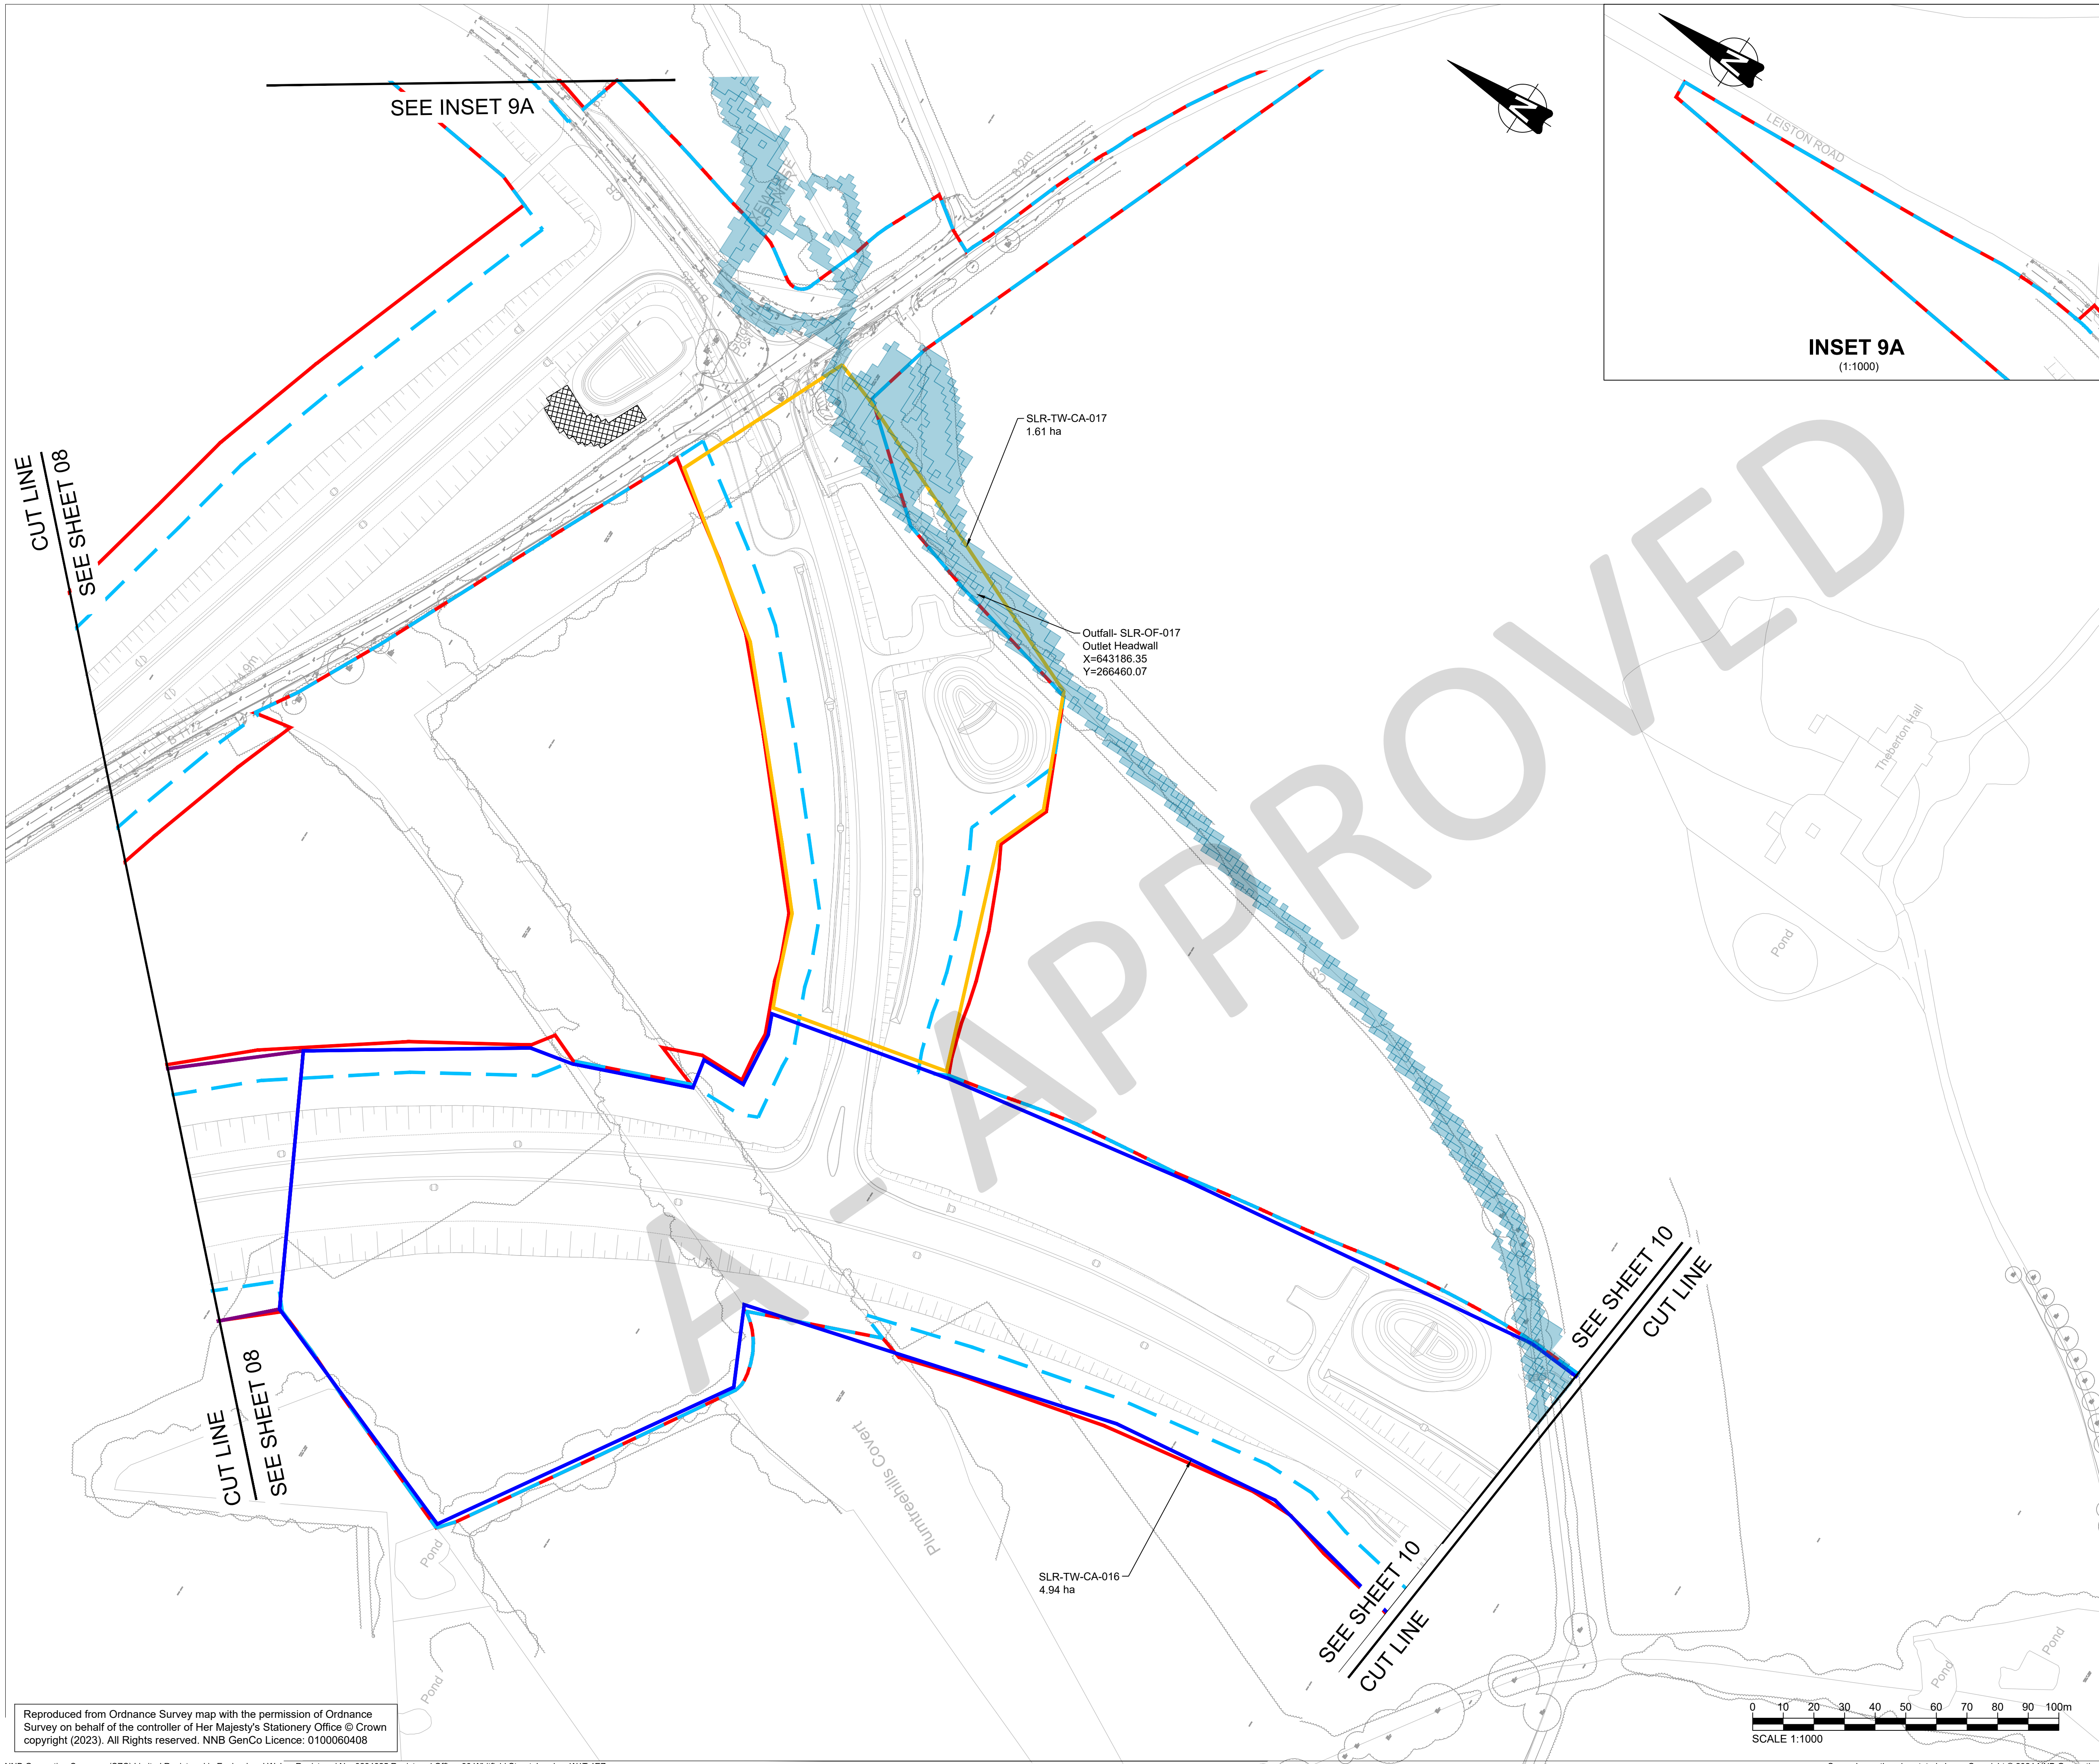

**UK PROTECTIVE MARKING:**  
NOT PROTECTIVELY MARKED

Reproduced from Ordnance Survey map with the permission of Ordnance Survey on behalf of the controller of His Majesty's Stationery Office © Crown copyright (2024). All Rights reserved. NNB GenCo Licence: 0100060408

**DRAWING GRID / COORDINATE SYSTEM:**

SITE LOCAL GRID	<input type="checkbox"/>	NATIONAL GRID OSGB36	<input checked="" type="checkbox"/>
OTHER GRID	<input type="checkbox"/>	(To be defined in the contract project plan)	

CONTRACT PROJECT PLAN DOC. REF. No: N/A

**NOTES:**

- DO NOT SCALE FROM THIS DRAWING
- ALL DIMENSIONS ARE SHOWN IN METERS UNLESS OTHERWISE STATED.
- DRAWING TO BE READ IN CONJUNCTION WITH CONSTRUCTION WATER DISCHARGE ACTIVITY PERMIT CWDA 89 / SLR
- CURRENT SCHEME LAYOUT IS SHOWN IN BACKGROUND FOR INFORMATION PURPOSES ONLY.

**KEY**

	Catchment - SLR-TW-CA-001 - 04.60 ha
	Catchment - SLR-TW-CA-002 - 02.55 ha
	Catchment - SLR-TW-CA-003 - 01.91 ha
	Catchment - SLR-TW-CA-004 - 01.75 ha
	Catchment - SLR-TW-CA-005 - 07.06 ha
	Catchment - SLR-TW-CA-006 - 05.11 ha
	Catchment - SLR-TW-CA-007 - 03.14 ha
	Catchment - SLR-TW-CA-008 - 09.70 ha
	Catchment - SLR-TW-CA-009 - 06.56 ha
	Catchment - SLR-TW-CA-010 - 04.08 ha
	Catchment - SLR-TW-CA-011 - 03.92 ha
	Catchment - SLR-TW-CA-012 - 02.20 ha
	Catchment - SLR-TW-CA-013 - 01.06 ha
	Catchment - SLR-TW-CA-014 - 06.08 ha
	Catchment - SLR-TW-CA-015 - 03.30 ha
	Catchment - SLR-TW-CA-016 - 04.94 ha
	Catchment - SLR-TW-CA-017 - 01.16 ha
	Catchment - SLR-TW-CA-018 - 03.89 ha
	Catchment - SLR-TW-CA-019 - 01.85 ha
	Catchment - SLR-TW-CA-020 - 02.22 ha
	Catchment - SLR-TW-CA-021 - 06.35 ha
	Catchment - SLR-TW-CA-022 - 05.35 ha
	Catchment - SLR-TW-CA-023 - 01.04 ha
	Catchment - SLR-TW-CA-024 - 01.25 ha
	Development Consent Order Boundary
	Proposed Permanent Land Take
	Flood Zone 3



REV.	DATE	PREPARED BY	CHECKED BY	STATUS	REASONS FOR REVISION	APPROVED BY
C01	03/12/2024	EB	AB	P1	Published For Implementation	SR

CONTRACTOR COMPANY TRADE NAME : WSP	
CONTRACTOR REF. No. SZC-AD0310-WSP-SLRHGD-522201-DRW-HCD-000009	CONTRACT NUMBER : WSP_AD03xx_061
CONTRACTOR WBS CODE : AD0310	QRA RELATED Yes <input type="checkbox"/> No <input checked="" type="checkbox"/>

APPLICABILITY:

- Document related to Unit 1
- Document related to Unit 2
- Document that applies to buildings/systems common to Unit 1 & 2
- Documents that relate exclusively to buildings or systems that are common to the whole site (e.g. parking, ancillary buildings...)

NUCL/REP/EPR/UKX	BUILDING
SZC ( doc: SZ )	000
0 1 2 9	SYSTEM
X	N/A

SCALE 1:1000	DESCRIPTION
SIZE A1	SIZEWELL LINK ROAD
PAGE 1/1	DETAILED DESIGN STAGE
	PRE-EARTHWORKS DRAINAGE CATCHMENTS
	SHEET 09

TEAMCENTER DOCUMENT REFERENCE No.


101401622

DOCUMENT SUB -TYPE	EDF CLASSIFICATION CODE
DRW	N/A
SUBCONTRACTOR COMPANY TRADE NAME	SUBCONTRACTOR DOCUMENT REF. No
N/A	N/A


INTELLECTUAL PROPERTY OWNERSHIP: NNB: OWNERSHIP EDF: N/A CONTRACTOR: OWNERSHIP

**UK PROTECTIVE MARKING:**  
NOT PROTECTIVELY MARKED

Reproduced from Ordnance Survey map with the permission of Ordnance Survey on behalf of the controller of Her Majesty's Stationery Office © Crown copyright (2023). All Rights reserved. NNB GenCo Licence: 0100060408

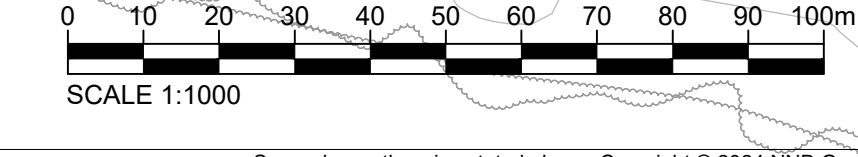



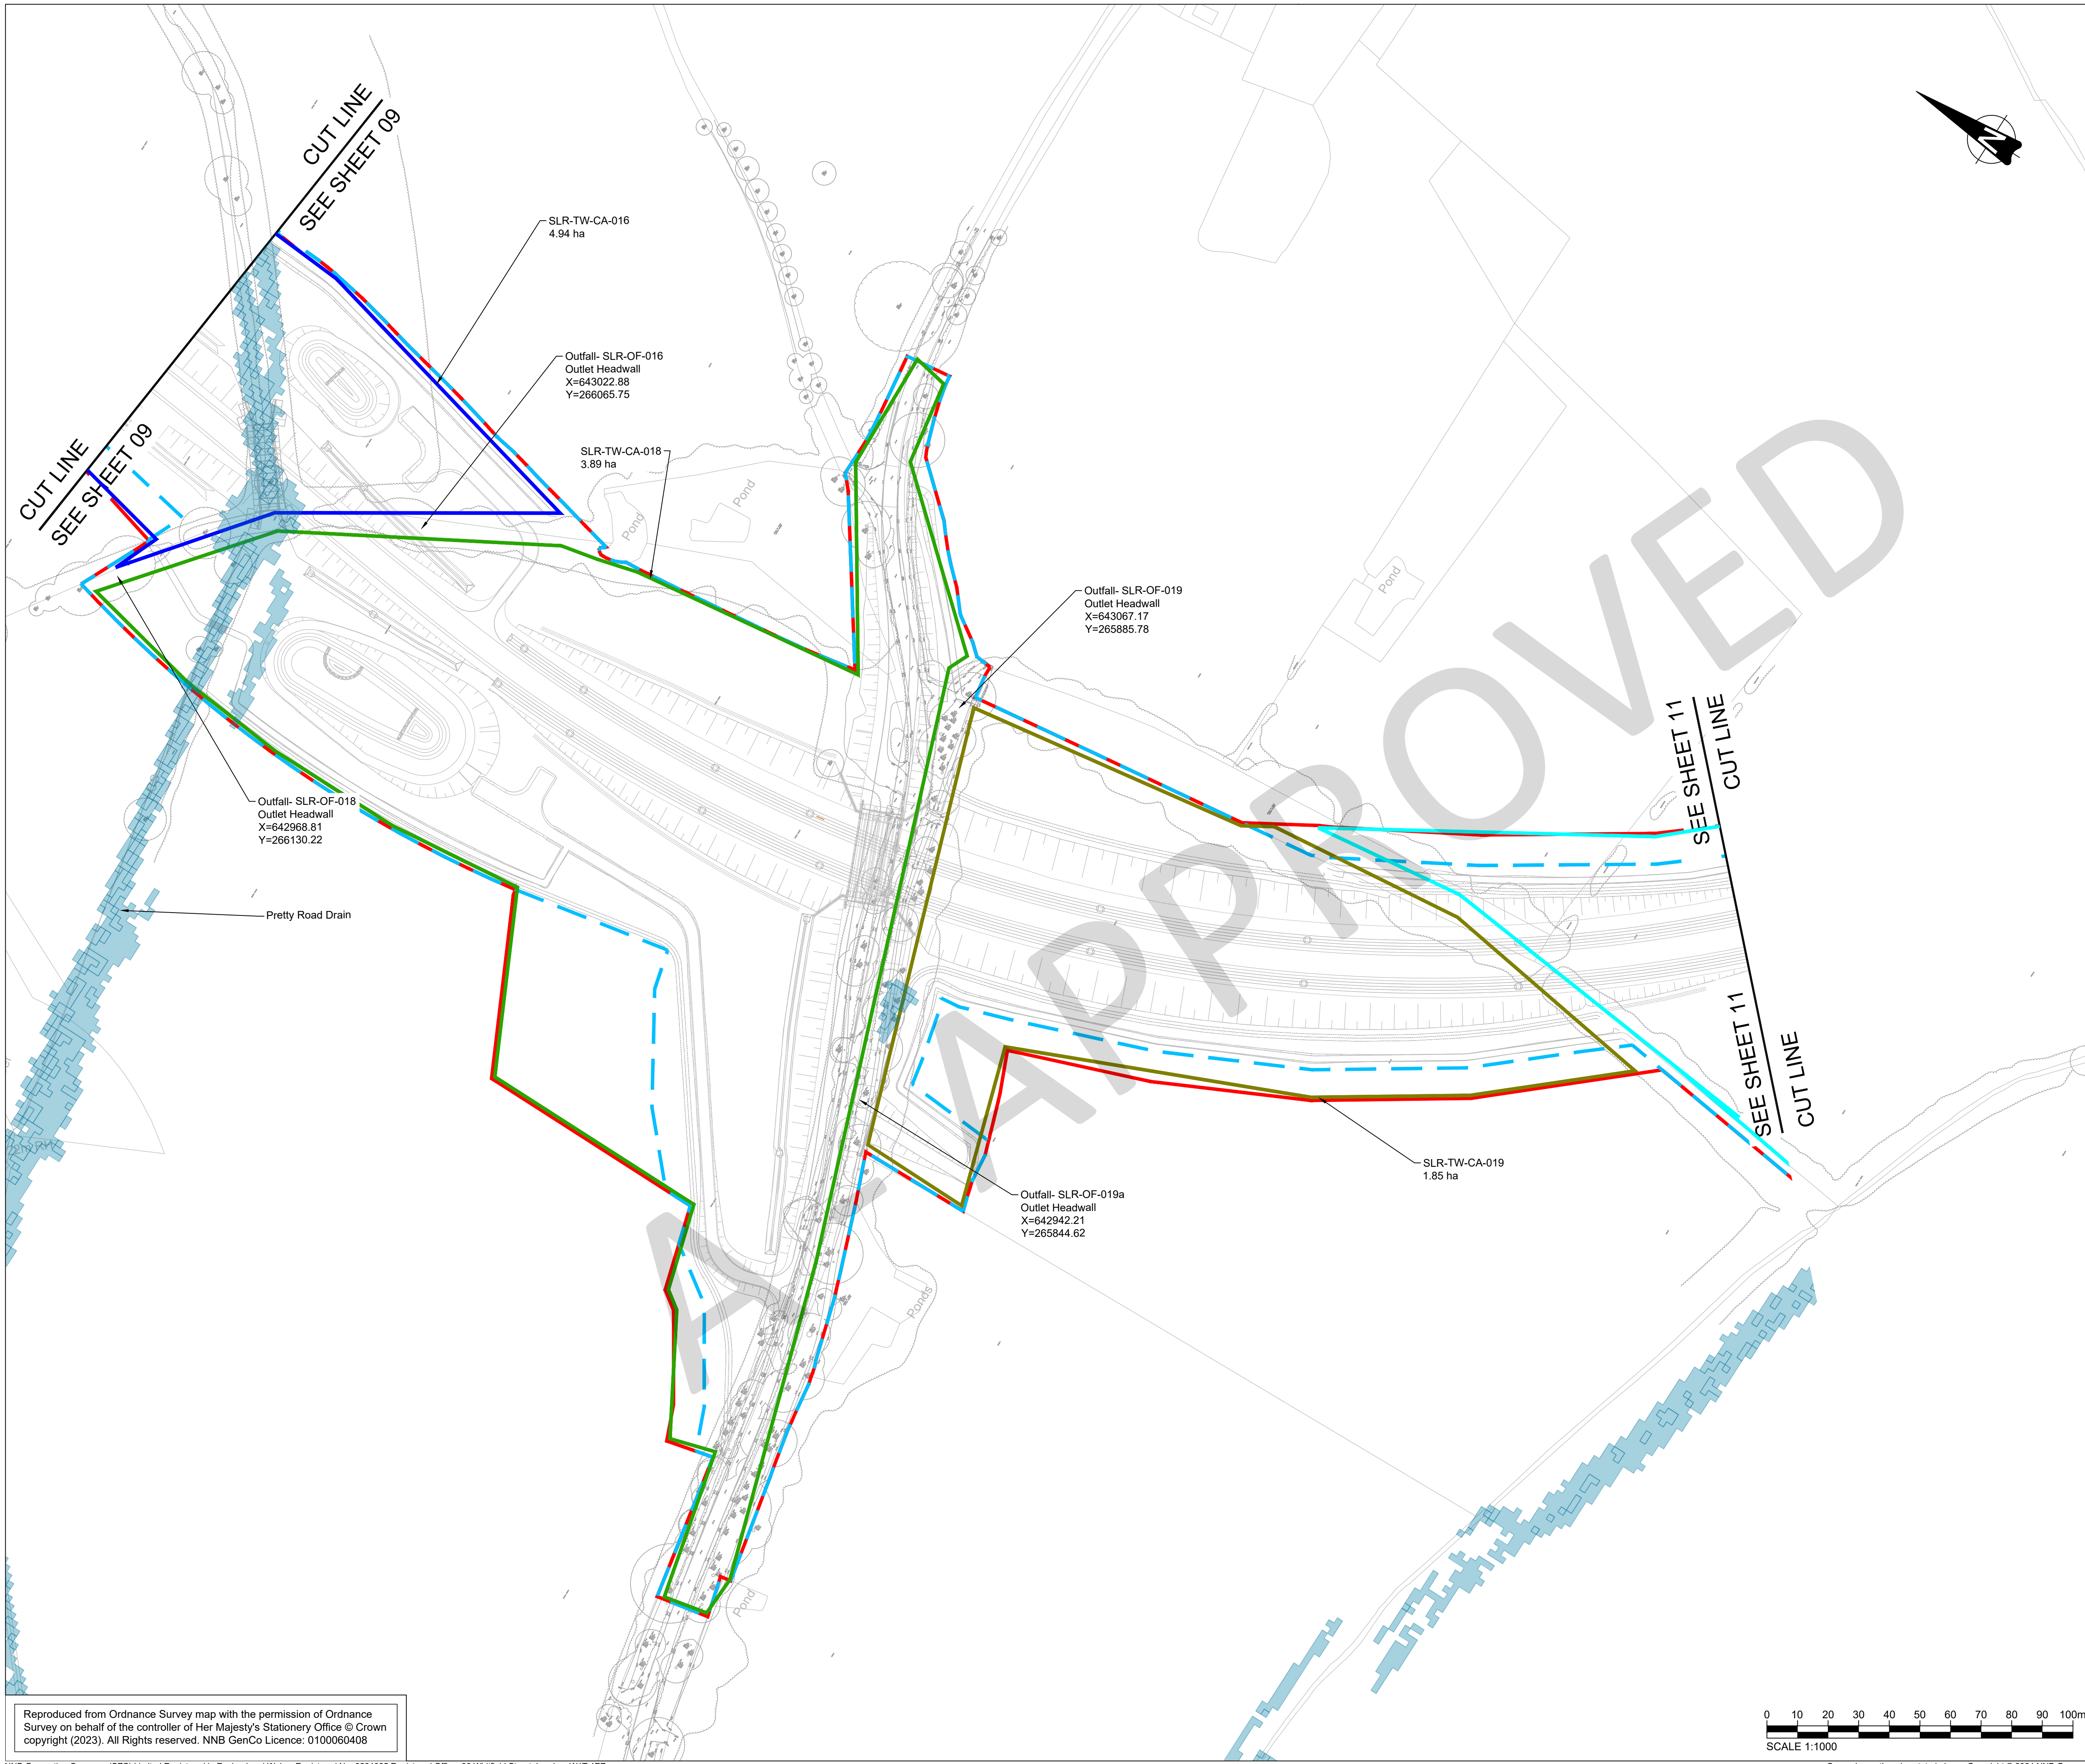

**UK PROTECTIVE MARKING:**  
NOT PROTECTIVELY MARKED

Reproduced from Ordnance Survey map with the permission of Ordnance Survey on behalf of the controller of His Majesty's Stationery Office © Crown copyright (2024). All Rights reserved. NNB GenCo Licence: 0100060408

**DRAWING GRID / COORDINATE SYSTEM:**

SITE LOCAL GRID	<input type="checkbox"/>	NATIONAL GRID OSGB36	<input checked="" type="checkbox"/>
OTHER GRID	<input type="checkbox"/>	(To be defined in the contract project plan)	

CONTRACT PROJECT PLAN DOC. REF. No: N/A

- NOTES:**
- DO NOT SCALE FROM THIS DRAWING
  - ALL DIMENSIONS ARE SHOWN IN METERS UNLESS OTHERWISE STATED.
  - DRAWING TO BE READ IN CONJUNCTION WITH CONSTRUCTION WATER DISCHARGE ACTIVITY PERMIT CWDA 89 / SLR
  - CURRENT SCHEME LAYOUT IS SHOWN IN BACKGROUND FOR INFORMATION PURPOSES ONLY.

**KEY**

	Catchment - SLR-TW-CA-001 - 04.60 ha
	Catchment - SLR-TW-CA-002 - 02.55 ha
	Catchment - SLR-TW-CA-003 - 01.91 ha
	Catchment - SLR-TW-CA-004 - 01.75 ha
	Catchment - SLR-TW-CA-005 - 07.06 ha
	Catchment - SLR-TW-CA-006 - 05.11 ha
	Catchment - SLR-TW-CA-007 - 03.14 ha
	Catchment - SLR-TW-CA-008 - 09.70 ha
	Catchment - SLR-TW-CA-009 - 06.56 ha
	Catchment - SLR-TW-CA-010 - 04.08 ha
	Catchment - SLR-TW-CA-011 - 03.92 ha
	Catchment - SLR-TW-CA-012 - 02.20 ha
	Catchment - SLR-TW-CA-013 - 01.06 ha
	Catchment - SLR-TW-CA-014 - 06.08 ha
	Catchment - SLR-TW-CA-015 - 03.30 ha
	Catchment - SLR-TW-CA-016 - 04.94 ha
	Catchment - SLR-TW-CA-017 - 01.16 ha
	Catchment - SLR-TW-CA-018 - 03.89 ha
	Catchment - SLR-TW-CA-019 - 01.85 ha
	Catchment - SLR-TW-CA-020 - 02.22 ha
	Catchment - SLR-TW-CA-021 - 06.35 ha
	Catchment - SLR-TW-CA-022 - 05.35 ha
	Catchment - SLR-TW-CA-023 - 01.04 ha
	Catchment - SLR-TW-CA-024 - 01.25 ha
	Development Consent Order Boundary
	Proposed Permanent Land Take
	Flood Zone 3



REV. DATE	PREPARED BY	CHECKED BY	STATUS	REASONS FOR REVISION	APPROVED BY
C01 03/12/2024	EB	AB	P1	Published For Implementation	SR
1st partner		2nd partner			
Sizewell C		NNB GEN		EDF ENERGY	

CONTRACTOR COMPANY TRADE NAME : WSP

CONTRACTOR REF. No. SZC-AD0310-WSP-SLRHDG-522201-DRW-HCD-000010

CONTRACT NUMBER : WSP\_AD03xx\_061

CONTRACTOR WBS CODE : AD0310

GRA RELATED Yes  No

APPLICABILITY:	NUCL/REP/EPR/UKX	BUILDING
1: Document related to Unit 1	SZC ( doc: SZ )	000
2: Document related to Unit 2	0 1 2 9	SYSTEM
9: Document that applies to buildings/systems common to Unit 1 & 2	X	N/A
0: Documents that relate exclusively to buildings or systems that are common to the whole site (e.g. parking, ancillary buildings...)		

SCALE 1:1000

DESCRIPTION

**SIZEWELL LINK ROAD**

**DETAILED DESIGN STAGE**

**PRE-EARTHWORKS DRAINAGE CATCHMENTS**

**SHEET 10**

TEAMCENTER DOCUMENT REFERENCE No.

**101401624**

DOCUMENT SUB-TYPE	EDF CLASSIFICATION CODE
DRW	N/A
SUBCONTRACTOR COMPANY TRADE NAME	SUBCONTRACTOR DOCUMENT REF. No
N/A	N/A

Reproduced from Ordnance Survey map with the permission of Ordnance Survey on behalf of the controller of Her Majesty's Stationery Office © Crown copyright (2023). All Rights reserved. NNB GenCo Licence: 0100060408



Scale 1:1000

0 10 20 30 40 50 60 70 80 90 100m

INTELLECTUAL PROPERTY OWNERSHIP: NNB: OWNERSHIP EDF: N/A CONTRACTOR: OWNERSHIP

**UK PROTECTIVE MARKING:**  
NOT PROTECTIVELY MARKED



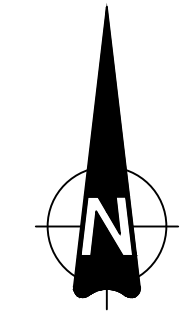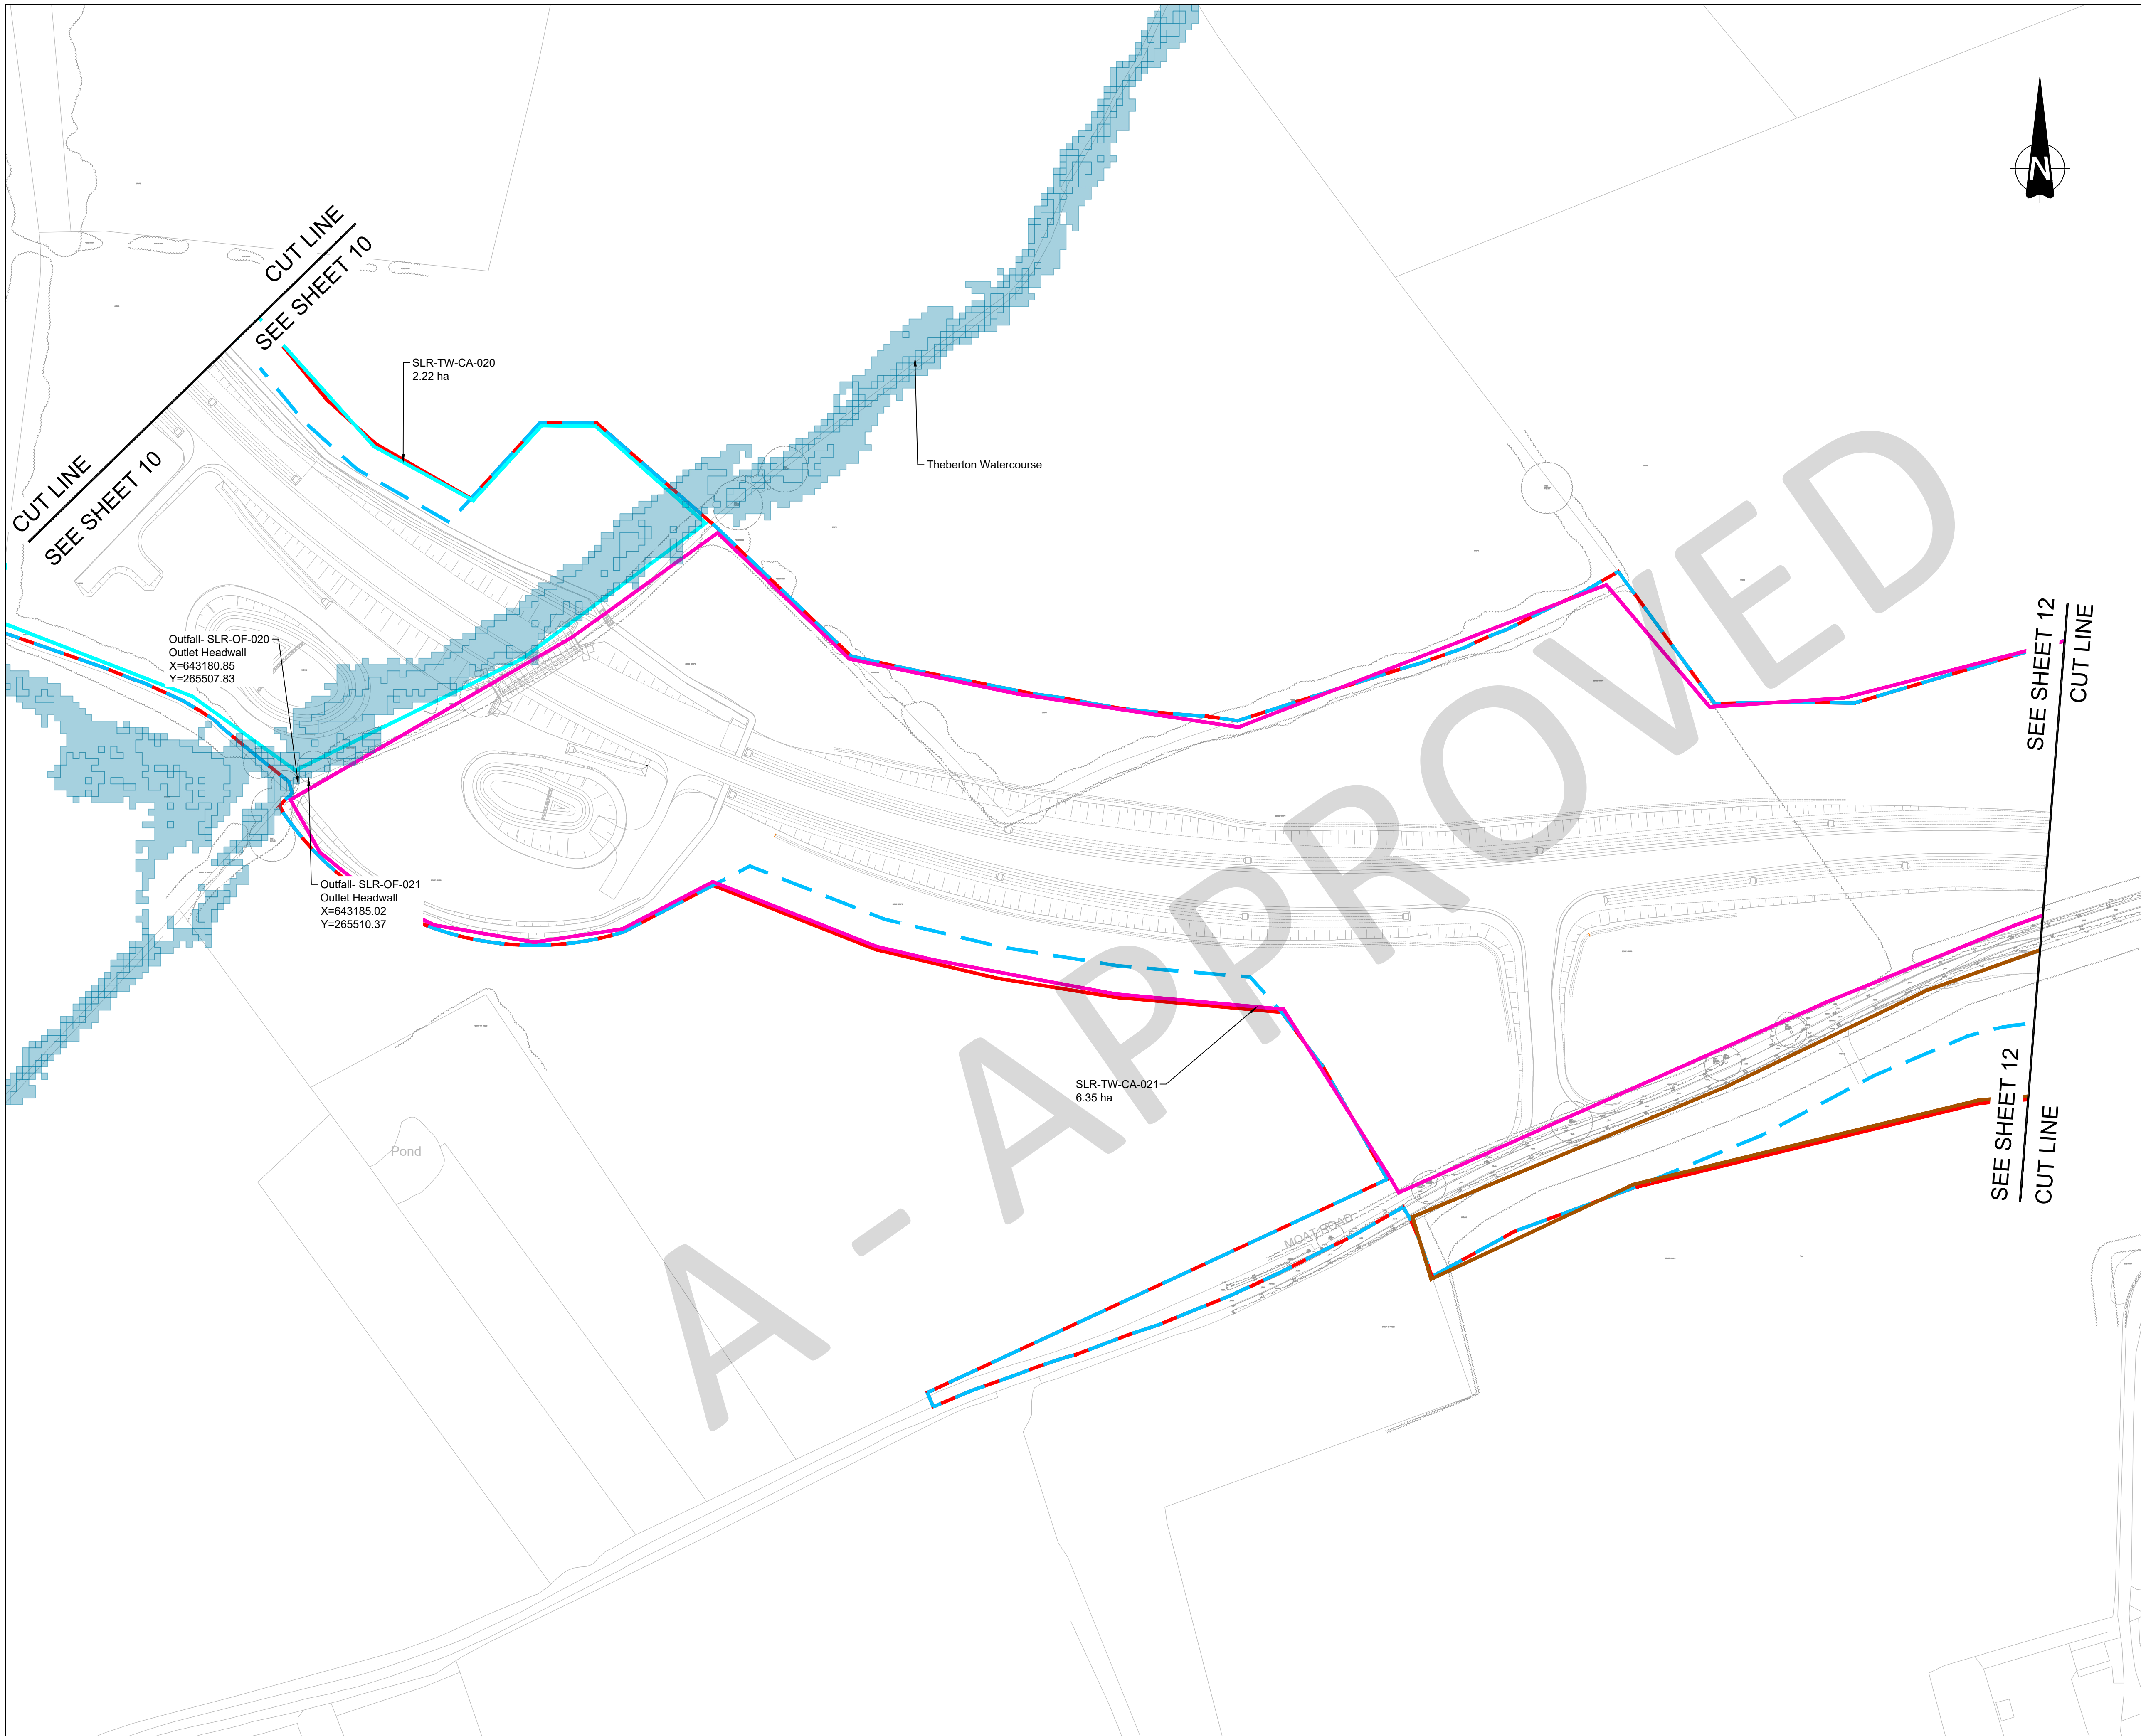

**UK PROTECTIVE MARKING:**  
NOT PROTECTIVELY MARKED

Reproduced from Ordnance Survey map with the permission of Ordnance Survey on behalf of the controller of His Majesty's Stationery Office © Crown copyright (2024). All Rights reserved. NNB GenCo Licence: 0100060408

**DRAWING GRID / COORDINATE SYSTEM:**

SITE LOCAL GRID  NATIONAL GRID OSGB36


OTHER GRID  (To be defined in the contract project plan)

CONTRACT PROJECT PLAN DOC. REF. No: N/A

- NOTES:**
- DO NOT SCALE FROM THIS DRAWING
  - ALL DIMENSIONS ARE SHOWN IN METERS UNLESS OTHERWISE STATED.
  - DRAWING TO BE READ IN CONJUNCTION WITH CONSTRUCTION WATER DISCHARGE ACTIVITY PERMIT CWDA 89 / SLR
  - CURRENT SCHEME LAYOUT IS SHOWN IN BACKGROUND FOR INFORMATION PURPOSES ONLY.

**KEY**

	Catchment - SLR-TW-CA-001 - 04.60 ha
	Catchment - SLR-TW-CA-002 - 02.55 ha
	Catchment - SLR-TW-CA-003 - 01.91 ha
	Catchment - SLR-TW-CA-004 - 01.75 ha
	Catchment - SLR-TW-CA-005 - 07.06 ha
	Catchment - SLR-TW-CA-006 - 05.11 ha
	Catchment - SLR-TW-CA-007 - 03.14 ha
	Catchment - SLR-TW-CA-008 - 09.70 ha
	Catchment - SLR-TW-CA-009 - 06.56 ha
	Catchment - SLR-TW-CA-010 - 04.08 ha
	Catchment - SLR-TW-CA-011 - 03.92 ha
	Catchment - SLR-TW-CA-012 - 02.20 ha
	Catchment - SLR-TW-CA-013 - 01.06 ha
	Catchment - SLR-TW-CA-014 - 06.08 ha
	Catchment - SLR-TW-CA-015 - 03.30 ha
	Catchment - SLR-TW-CA-016 - 04.94 ha
	Catchment - SLR-TW-CA-017 - 01.16 ha
	Catchment - SLR-TW-CA-018 - 03.89 ha
	Catchment - SLR-TW-CA-019 - 01.85 ha
	Catchment - SLR-TW-CA-020 - 02.22 ha
	Catchment - SLR-TW-CA-021 - 06.35 ha
	Catchment - SLR-TW-CA-022 - 05.35 ha
	Catchment - SLR-TW-CA-023 - 01.04 ha
	Catchment - SLR-TW-CA-024 - 01.25 ha
	Development Consent Order Boundary
	Proposed Permanent Land Take
	Flood Zone 3

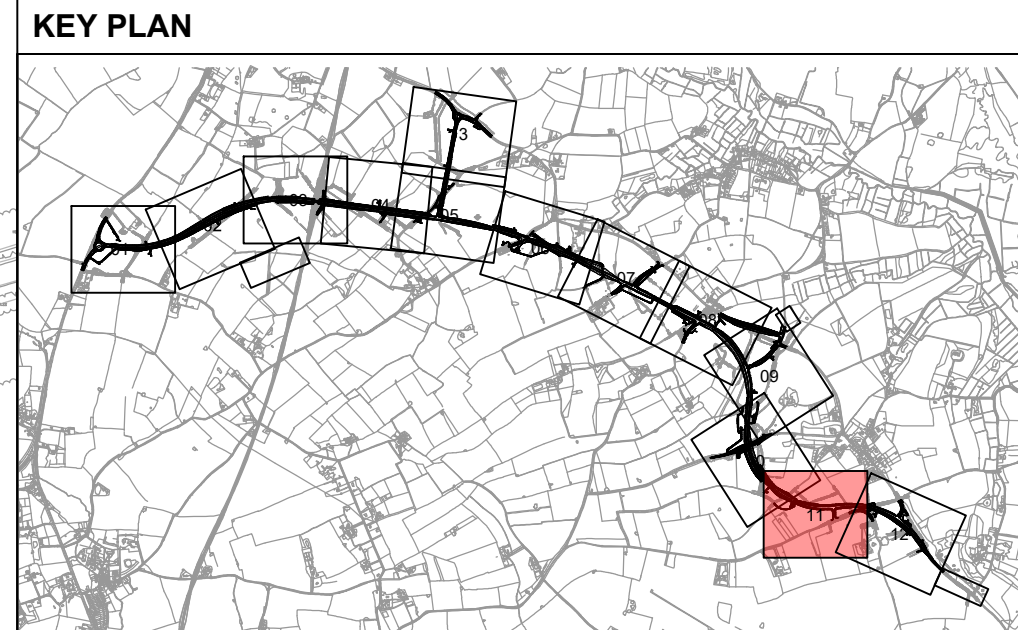

REV.	DATE	PREPARED BY	CHECKED BY	STATUS	Published For Implementation	SR APPROVED BY
C01	03/12/2024	EB	AB	P1	Published For Implementation	
REASONS FOR REVISION						
1st partner			2nd partner			
Sizewell C			EDF ENERGY			
The power of good for Britain						
CONTRACTOR COMPANY TRADE NAME : WSP						
CONTRACTOR REF. No. SZC-AD0310-WSP-SLRHDG-522201-DRW-HCD-000011						
CONTRACT NUMBER : WSP_AD03xx_061						
CONTRACTOR WBS CODE : AD0310						
QRA RELATED Yes <input type="checkbox"/> No <input checked="" type="checkbox"/>						
APPLICABILITY:						
1: Document related to Unit 1						
2: Document related to Unit 2						
9: Document that applies to buildings/systems common to Unit 1 & 2						
0: Documents that relate exclusively to buildings or systems that are common to the whole site (e.g. parking, ancillary buildings...)						
		NUCL/REP/EPR/UKX		BUILDING		
		SZC ( doc: SZ )		000		
		0 1 2 9		SYSTEM		
		X		N/A		

SCALE	DESCRIPTION
1:1000	SIZEWELL LINK ROAD DETAILED DESIGN STAGE PRE-EARTHWORKS DRAINAGE CATCHMENTS SHEET 11
SIZE A1	
PAGE 1/1	
TEAMCENTER DOCUMENT REFERENCE No.	
101401626	
DOCUMENT SUB -TYPE	EDF CLASSIFICATION CODE
DRW	N/A
SUBCONTRACTOR COMPANY TRADE NAME	SUBCONTRACTOR DOCUMENT REF. No
N/A	N/A


INTELLECTUAL PROPERTY OWNERSHIP:	NNB: OWNERSHIP	EDF: N/A	CONTRACTOR: OWNERSHIP
<b>UK PROTECTIVE MARKING:</b> NOT PROTECTIVELY MARKED			

Reproduced from Ordnance Survey map with the permission of Ordnance Survey on behalf of the controller of Her Majesty's Stationery Office © Crown copyright (2023). All Rights reserved. NNB GenCo Licence: 0100060408



Sizewell C | 101232511 / 001 | P1 - For Implementation | 05-Dec-2024 | NOT PROTECTIVELY MARKED



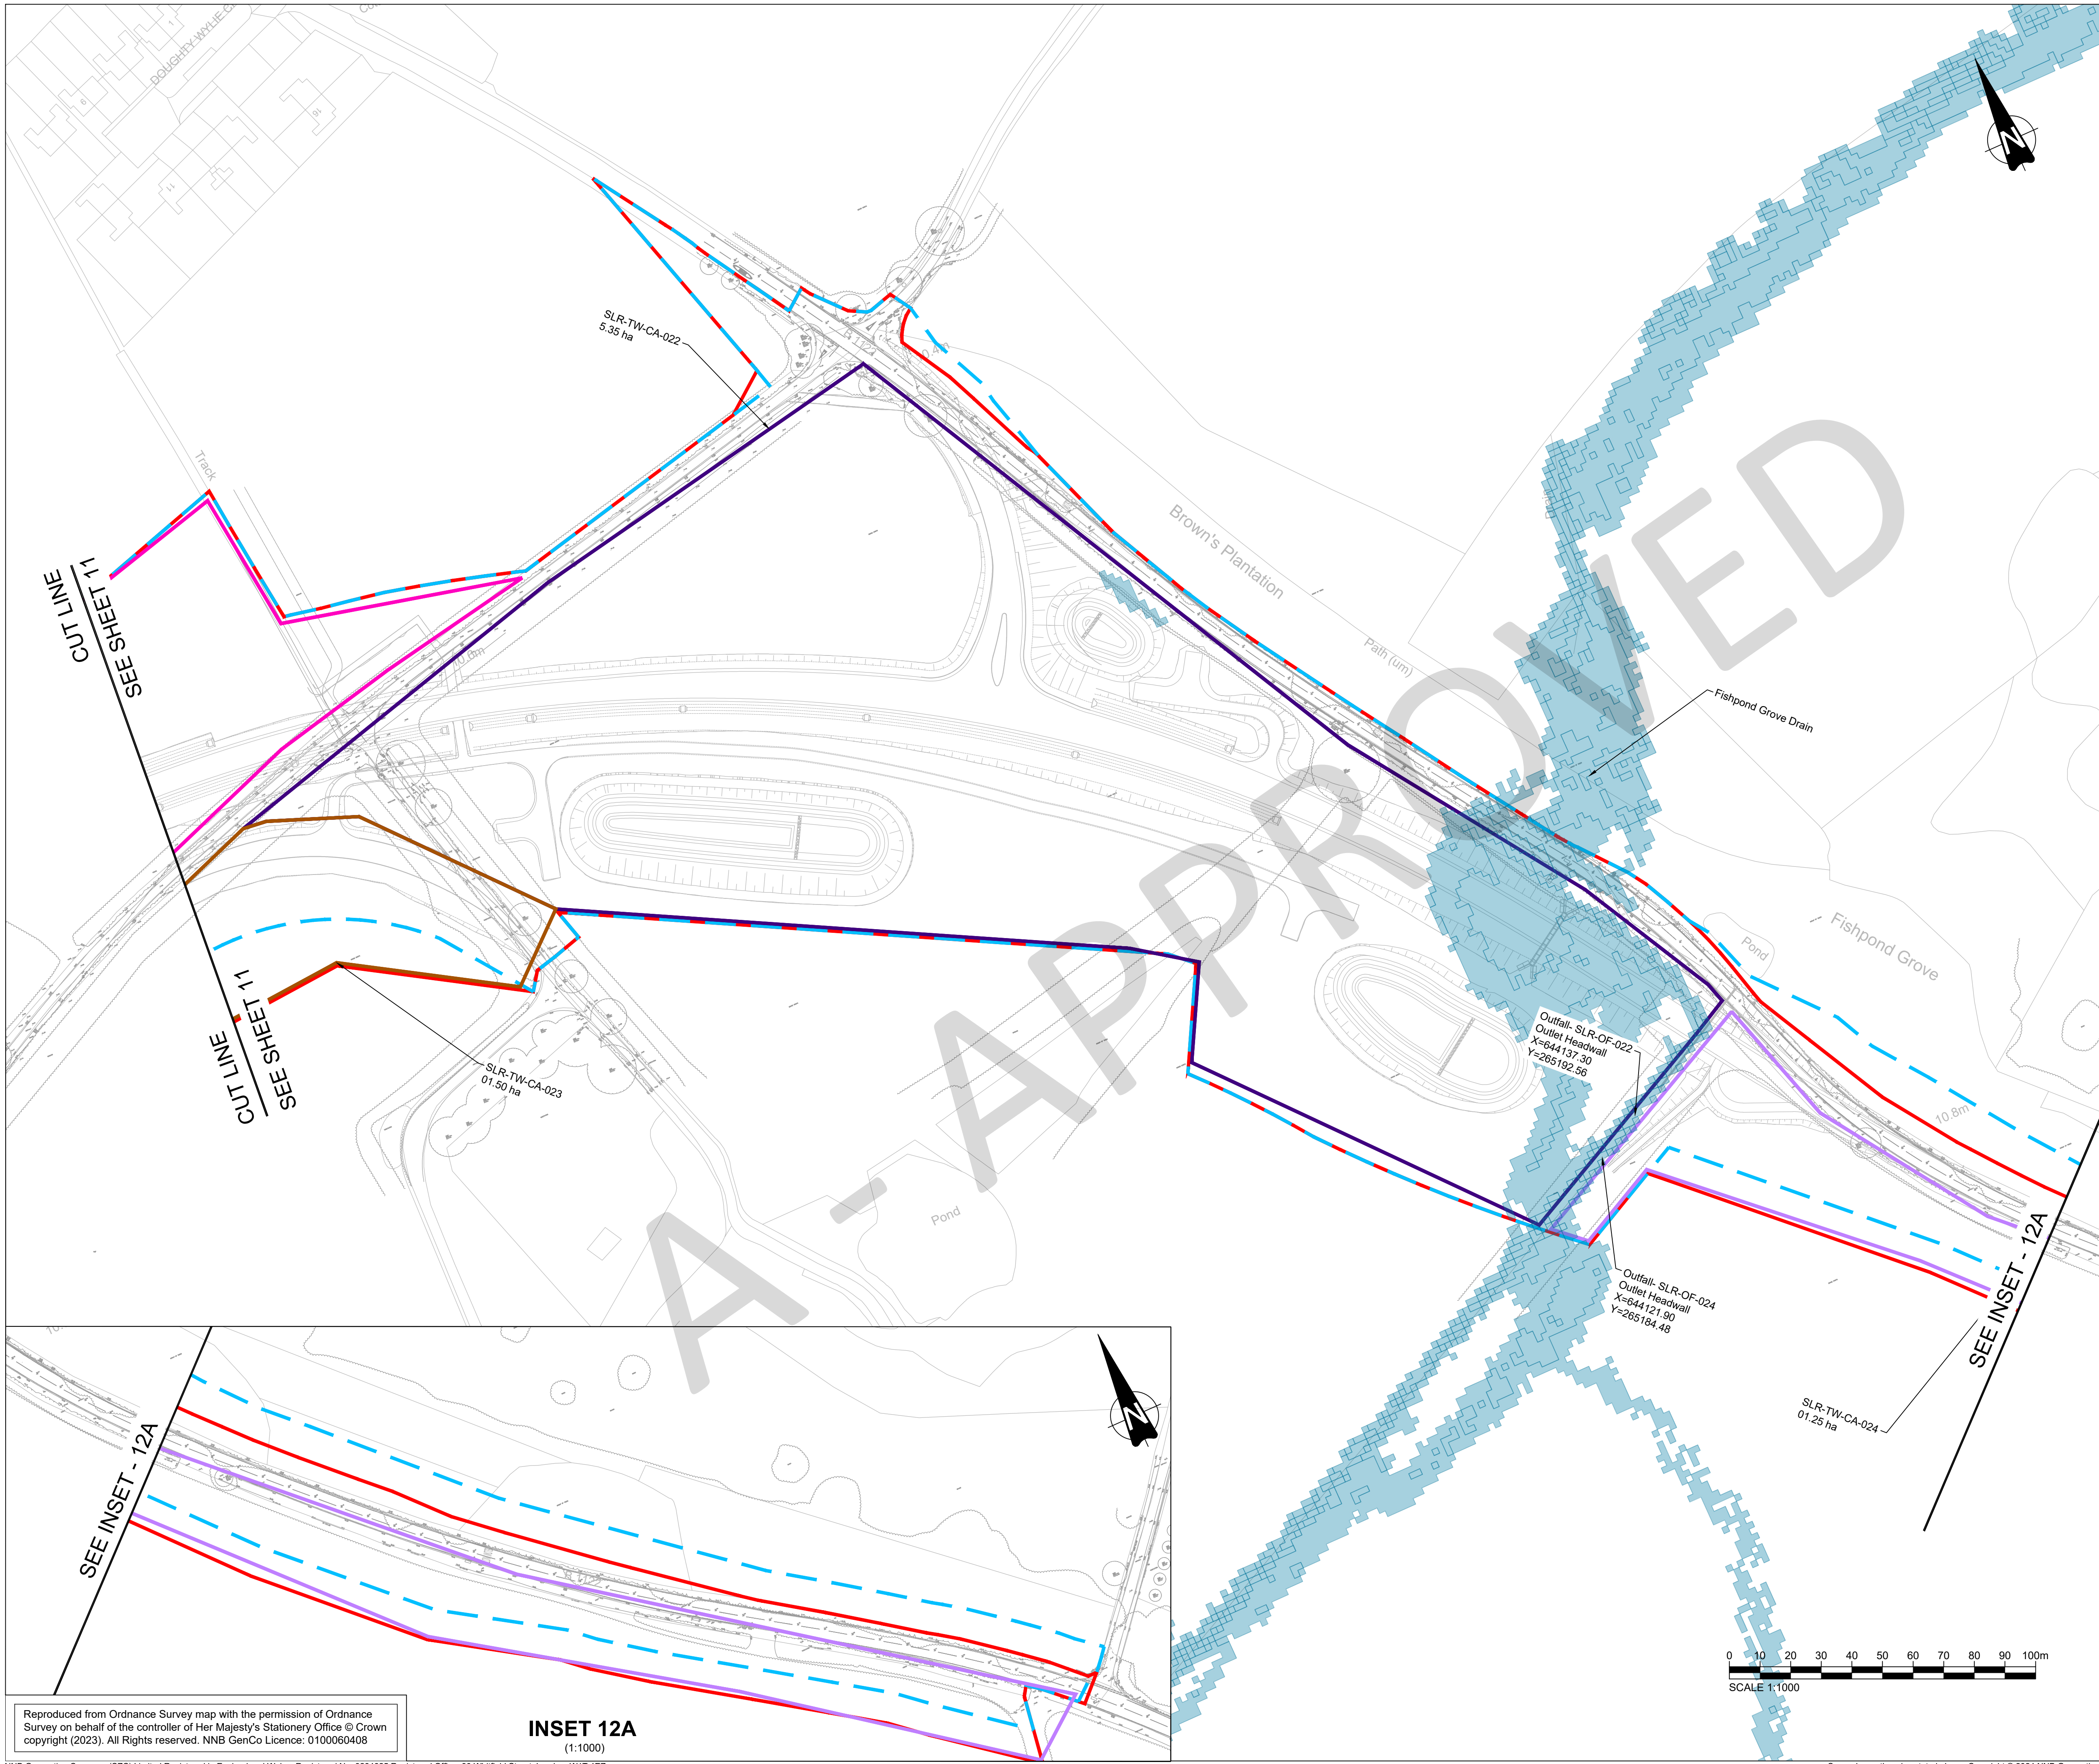

**UK PROTECTIVE MARKING:**  
NOT PROTECTIVELY MARKED

Reproduced from Ordnance Survey map with the permission of Ordnance Survey on behalf of the controller of Her Majesty's Stationery Office © Crown copyright (2024). All Rights reserved. NNB GenCo Licence: 0100060408

**DRAWING GRID / COORDINATE SYSTEM:**

SITE LOCAL GRID  NATIONAL GRID OSGB36


OTHER GRID  (To be defined in the contract project plan)

CONTRACT PROJECT PLAN DOC. REF. No: N/A

- NOTES:**
- DO NOT SCALE FROM THIS DRAWING
  - ALL DIMENSIONS ARE SHOWN IN METERS UNLESS OTHERWISE STATED.
  - DRAWING TO BE READ IN CONJUNCTION WITH CONSTRUCTION WATER DISCHARGE ACTIVITY PERMIT CWDA 89 / SLR
  - CURRENT SCHEME LAYOUT IS SHOWN IN BACKGROUND FOR INFORMATION PURPOSES ONLY.

**KEY**

	Catchment - SLR-TW-CA-001 - 04.60 ha
	Catchment - SLR-TW-CA-002 - 02.55 ha
	Catchment - SLR-TW-CA-003 - 01.91 ha
	Catchment - SLR-TW-CA-004 - 01.75 ha
	Catchment - SLR-TW-CA-005 - 07.06 ha
	Catchment - SLR-TW-CA-006 - 05.11 ha
	Catchment - SLR-TW-CA-007 - 03.14 ha
	Catchment - SLR-TW-CA-008 - 09.70 ha
	Catchment - SLR-TW-CA-009 - 06.56 ha
	Catchment - SLR-TW-CA-010 - 04.08 ha
	Catchment - SLR-TW-CA-011 - 03.92 ha
	Catchment - SLR-TW-CA-012 - 02.20 ha
	Catchment - SLR-TW-CA-013 - 01.06 ha
	Catchment - SLR-TW-CA-014 - 06.08 ha
	Catchment - SLR-TW-CA-015 - 03.30 ha
	Catchment - SLR-TW-CA-016 - 04.94 ha
	Catchment - SLR-TW-CA-017 - 01.16 ha
	Catchment - SLR-TW-CA-018 - 03.89 ha
	Catchment - SLR-TW-CA-019 - 01.85 ha
	Catchment - SLR-TW-CA-020 - 02.22 ha
	Catchment - SLR-TW-CA-021 - 06.35 ha
	Catchment - SLR-TW-CA-022 - 05.35 ha
	Catchment - SLR-TW-CA-023 - 01.04 ha
	Catchment - SLR-TW-CA-024 - 01.25 ha
	Development Consent Order Boundary
	Proposed Permanent Land Take
	Flood Zone 3

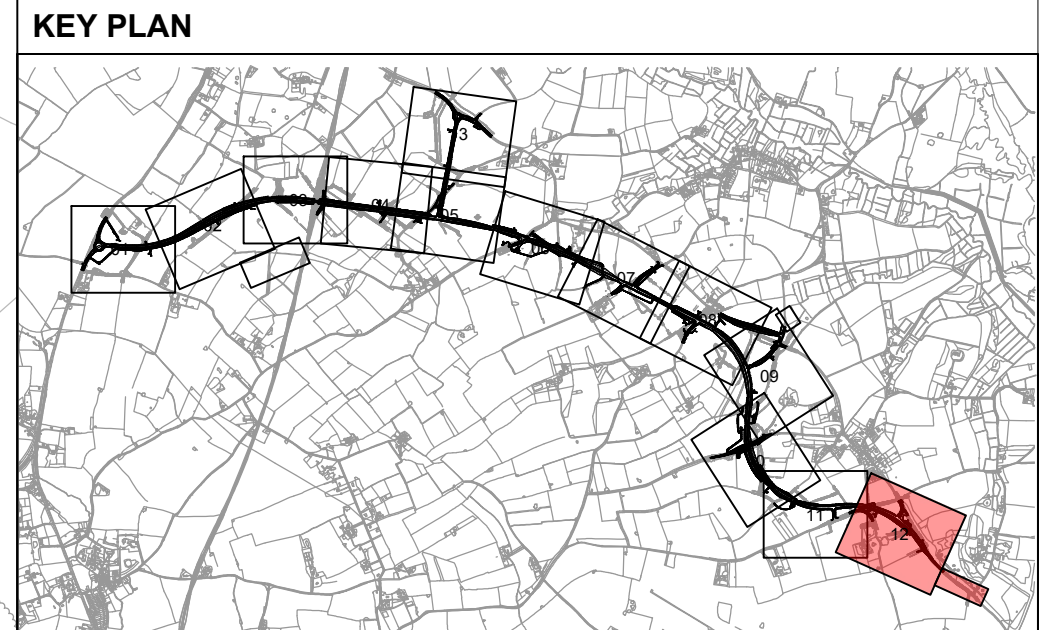

CO1	03/12/2024	EB	AB	P1	Published For Implementation	SR
REV.	DATE	PREPARED BY	CHECKED BY	STATUS	REASONS FOR REVISION	APPROVED BY
					1st partner	2nd partner
					NNB GEN	EDF ENERGY

**Sizewell C**  
The power of good for Britain

CONTRACTOR COMPANY TRADE NAME : WSP

CONTRACTOR REF. No. SZC-AD0310-WSP-SLRHDG-522201-DRW-HCD-000012

CONTRACT NUMBER : WSP\_AD03xx\_061

CONTRACTOR WBS CODE : AD0310

QRA RELATED  Yes  No

APPLICABILITY:

1: Document related to Unit 1	NUCL/REP/EPR/UKX	BUILDING
2: Document related to Unit 2	SZC ( doc: SZ )	000
9: Document that applies to buildings/systems common to Unit 1 & 2	0 1 2 9	SYSTEM
0: Documents that relate exclusively to buildings or systems that are common to the whole site ( e.g. parking, ancillary buildings... )	X	N/A

SCALE 1:1000

DESCRIPTION

**SIZEWELL LINK ROAD**  
**DETAILED DESIGN STAGE**  
**PRE-EARTHWORKS DRAINAGE CATCHMENTS**  
**SHEET 12**

PAGE 1/1

TEAMCENTER DOCUMENT REFERENCE No.

**101401628**



DOCUMENT SUB -TYPE	EDF CLASSIFICATION CODE
DRW	N/A
SUBCONTRACTOR COMPANY TRADE NAME	SUBCONTRACTOR DOCUMENT REF. No
N/A	N/A

INTELLECTUAL PROPERTY OWNERSHIP: NNB: OWNERSHIP EDF: N/A CONTRACTOR: OWNERSHIP


**UK PROTECTIVE MARKING:**  
NOT PROTECTIVELY MARKED

Reproduced from Ordnance Survey map with the permission of Ordnance Survey on behalf of the controller of Her Majesty's Stationery Office © Crown copyright (2023). All Rights reserved. NNB GenCo Licence: 0100060408

**INSET 12A**  
(1:1000)

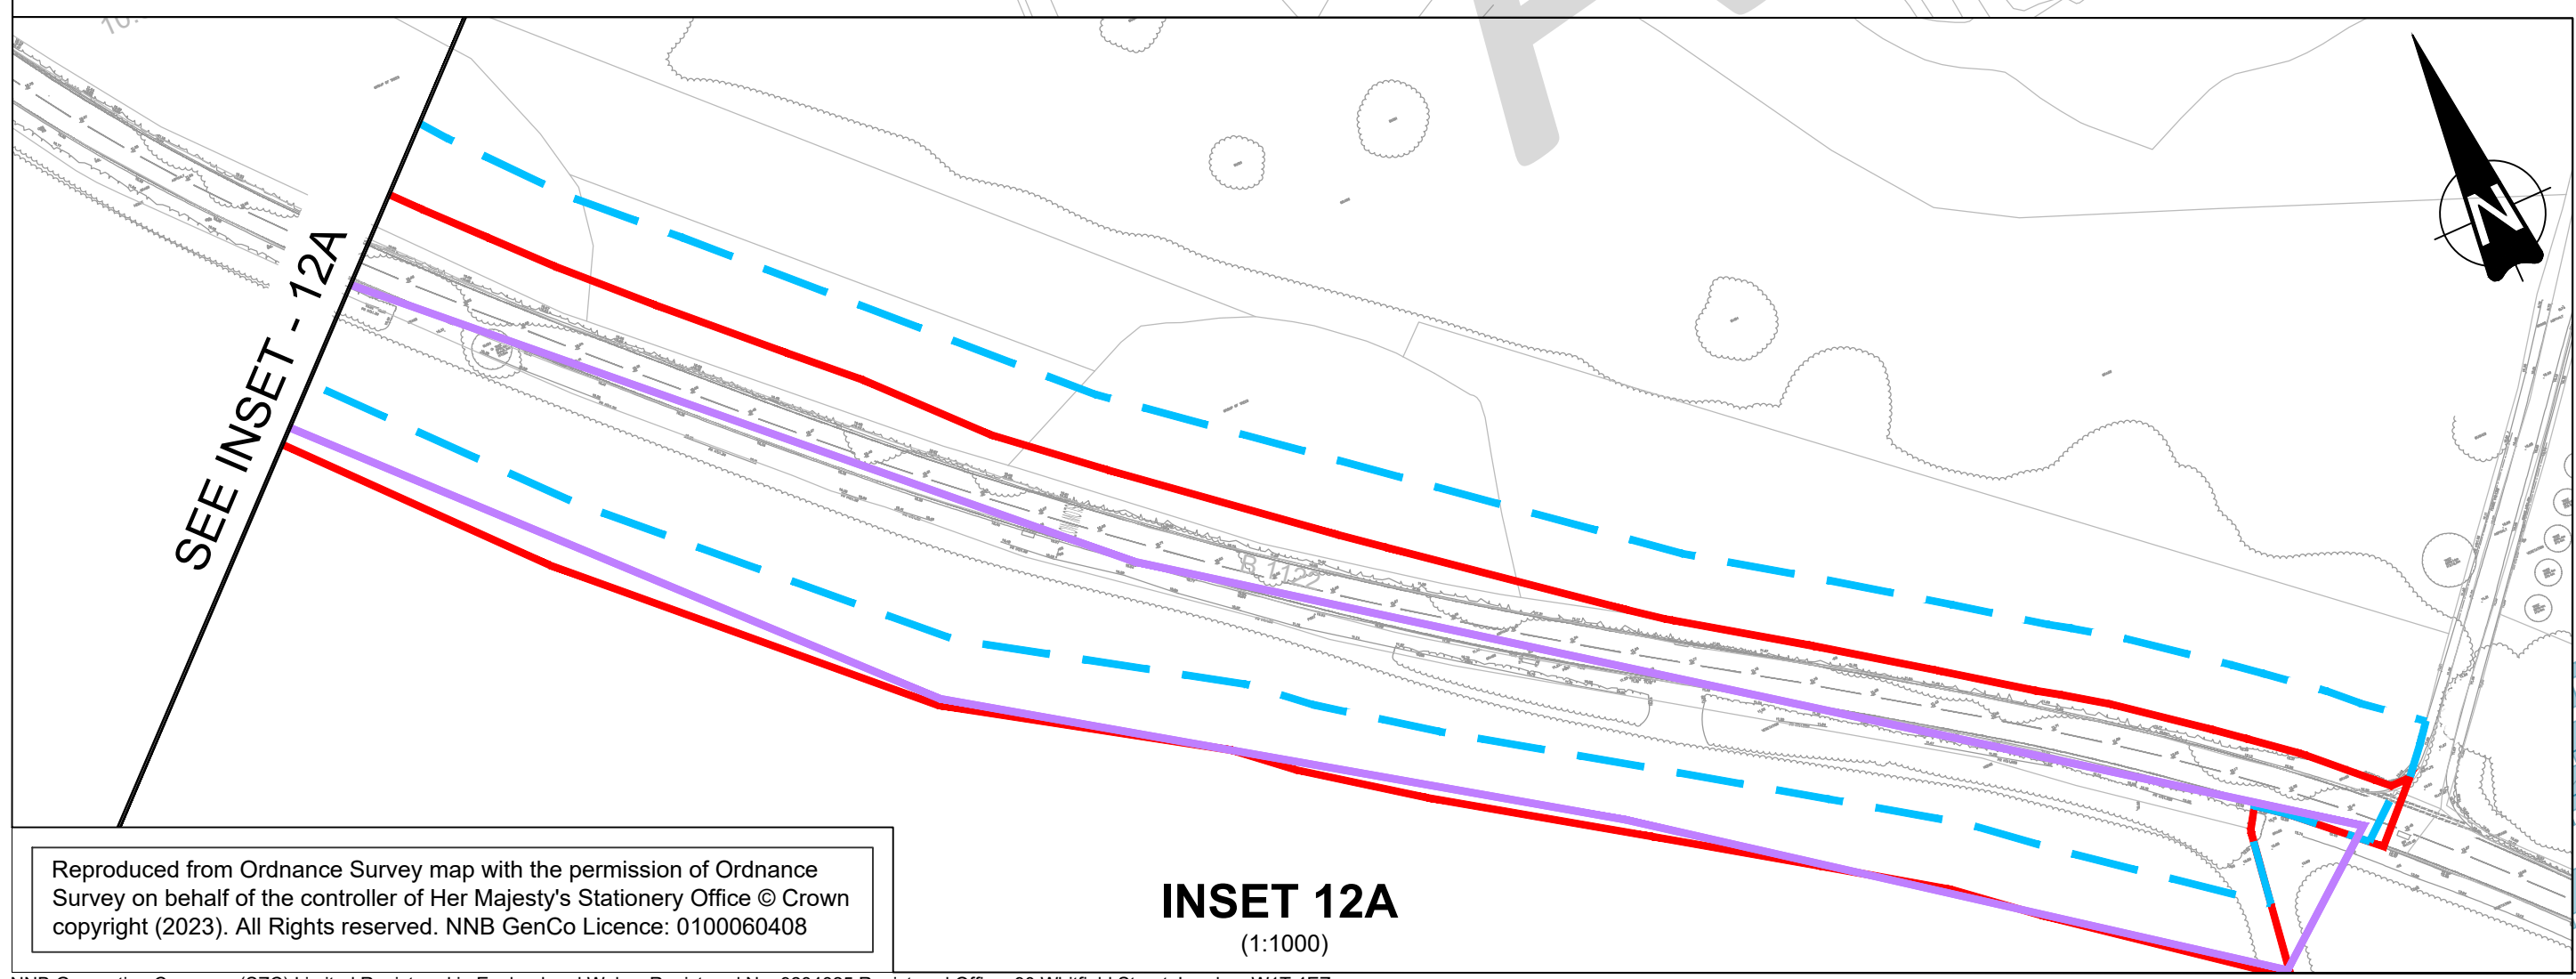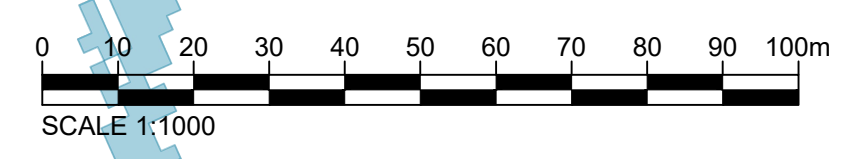



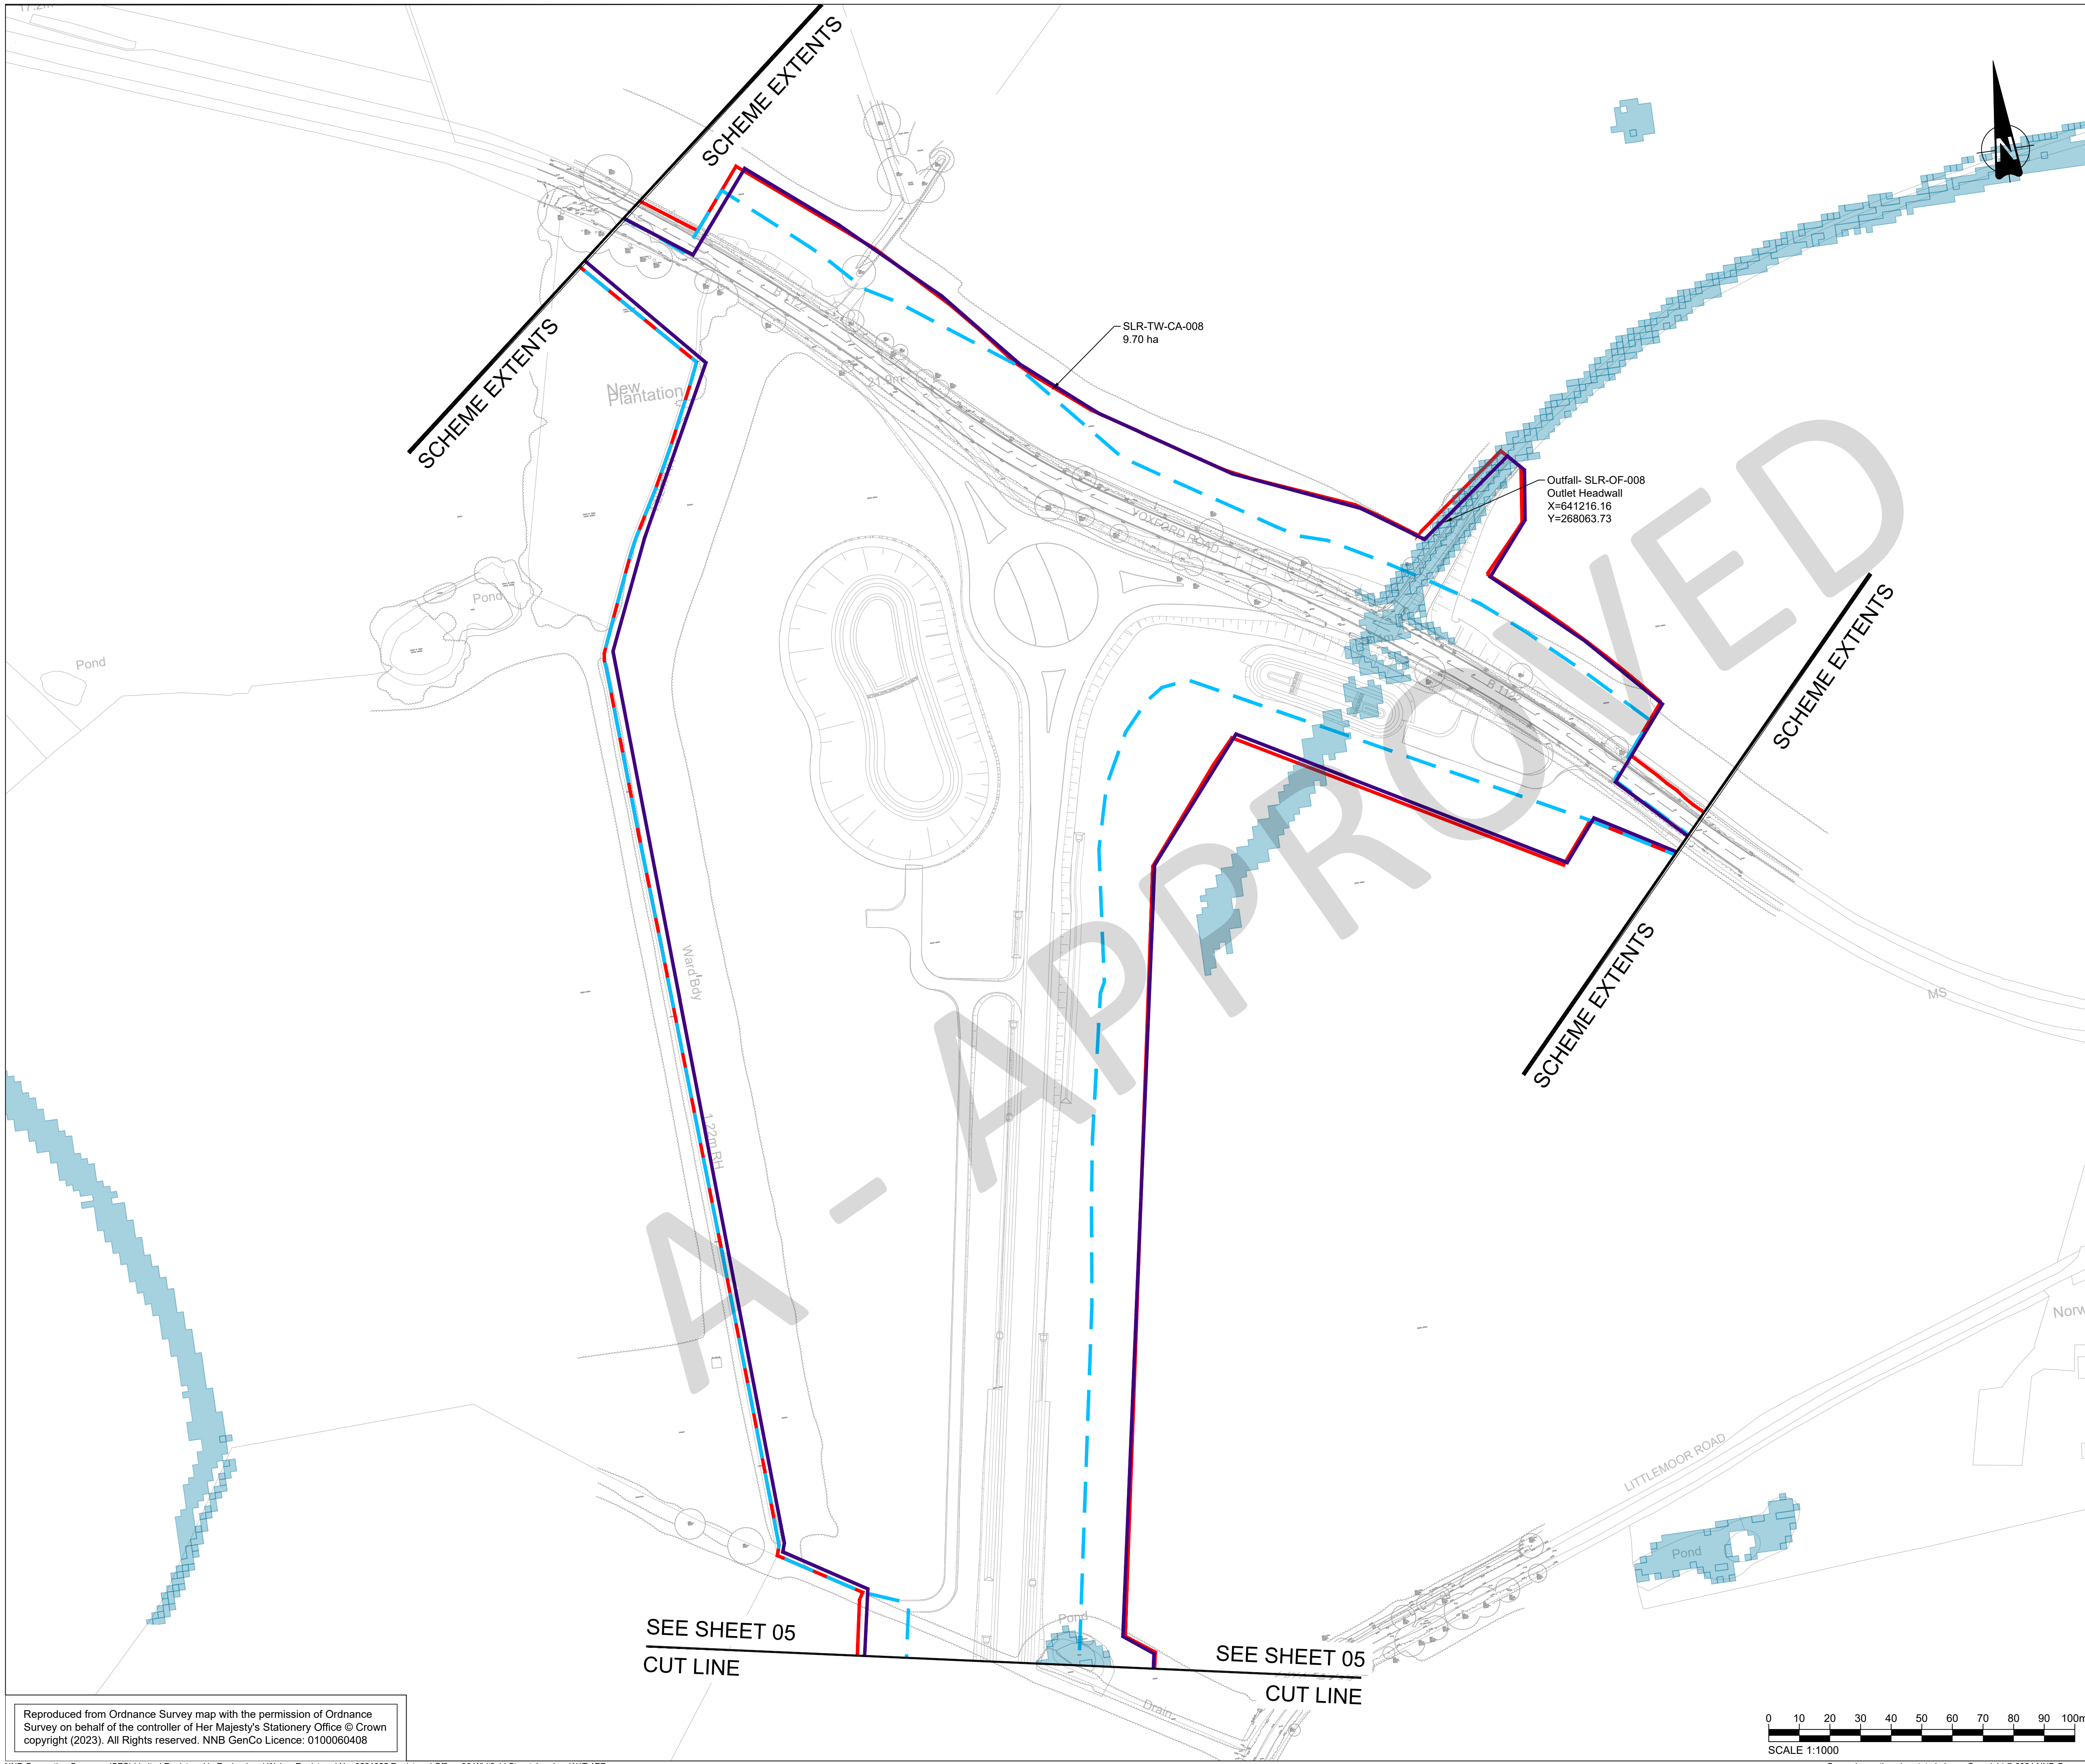

**UK PROTECTIVE MARKING:**  
NOT PROTECTIVELY MARKED

Reproduced from Ordnance Survey map with the permission of Ordnance Survey on behalf of the controller of Her Majesty's Stationery Office © Crown copyright (2024). All Rights reserved. NNB GenCo Licence: 0100060408

DRAWING GRID / COORDINATE SYSTEM:

SITE LOCAL GRID  NATIONAL GRID OSGB36

OTHER GRID  (To be defined in the contract project plan)

CONTRACT PROJECT PLAN DOC. REF. No: N/A

- NOTES:**
- DO NOT SCALE FROM THIS DRAWING
  - ALL DIMENSIONS ARE SHOWN IN METERS UNLESS OTHERWISE STATED.
  - DRAWING TO BE READ IN CONJUNCTION WITH CONSTRUCTION WATER DISCHARGE ACTIVITY PERMIT CWDA 89 / SLR
  - CURRENT SCHEME LAYOUT IS SHOWN IN BACKGROUND FOR INFORMATION PURPOSES ONLY.

**KEY**

- Catchment - SLR-TW-CA-001 - 04.60 ha
- Catchment - SLR-TW-CA-002 - 02.55 ha
- Catchment - SLR-TW-CA-003 - 01.91 ha
- Catchment - SLR-TW-CA-004 - 01.75 ha
- Catchment - SLR-TW-CA-005 - 07.06 ha
- Catchment - SLR-TW-CA-006 - 05.11 ha
- Catchment - SLR-TW-CA-007 - 03.14 ha
- Catchment - SLR-TW-CA-008 - 09.70 ha
- Catchment - SLR-TW-CA-009 - 06.56 ha
- Catchment - SLR-TW-CA-010 - 04.08 ha
- Catchment - SLR-TW-CA-011 - 03.92 ha
- Catchment - SLR-TW-CA-012 - 02.20 ha
- Catchment - SLR-TW-CA-013 - 01.06 ha
- Catchment - SLR-TW-CA-014 - 06.08 ha
- Catchment - SLR-TW-CA-015 - 03.30 ha
- Catchment - SLR-TW-CA-016 - 04.94 ha
- Catchment - SLR-TW-CA-017 - 01.16 ha
- Catchment - SLR-TW-CA-018 - 03.89 ha
- Catchment - SLR-TW-CA-019 - 01.85 ha
- Catchment - SLR-TW-CA-020 - 02.22 ha
- Catchment - SLR-TW-CA-021 - 06.35 ha
- Catchment - SLR-TW-CA-022 - 05.35 ha
- Catchment - SLR-TW-CA-023 - 01.04 ha
- Catchment - SLR-TW-CA-024 - 01.25 ha
- Development Consent Order Boundary
- Proposed Permanent Land Take
- Flood Zone 3



REV.	DATE	PREPARED BY	CHECKED BY	STATUS	REASONS FOR REVISION	APPROVED BY
C01	03/12/2024	EB	AB	P1	Published For Implementation	SR

<b>1st partner</b>		<b>2nd partner</b>	
Sizewell C The power of good for Britain		EDF ENERGY	

CONTRACTOR COMPANY TRADE NAME : WSP

CONTRACTOR REF. No. SZC-AD0310-WSP-SLRHDG-522201-DRW-HCD-000013

CONTRACT NUMBER : WSP\_AD03xx\_061

CONTRACTOR WBS CODE : AD0310      QRA RELATED    Yes  No

APPLICABILITY:	NUCL/REP/EPR/UKX	BUILDING
1: Document related to Unit 1		000
2: Document related to Unit 2		
9: Document that applies to buildings/systems common to Unit 1 & 2		SYSTEM
0: Documents that relate exclusively to buildings or systems that are common to the whole site (e.g. parking, ancillary buildings...)		N/A

SCALE	DESCRIPTION	
1:1000	SIZEWELL LINK ROAD DETAILED DESIGN STAGE PRE-EARTHWORKS DRAINAGE CATCHMENTS SHEET 13	
SIZE		A1
PAGE		1/1

TEAMCENTER DOCUMENT REFERENCE No.

101401629

DOCUMENT SUB -TYPE	EDF CLASSIFICATION CODE
DRW	N/A
SUBCONTRACTOR COMPANY TRADE NAME	SUBCONTRACTOR DOCUMENT REF. No
N/A	N/A

Intellectual Property Ownership: NNB: OWNERSHIP    EDF: N/A    CONTRACTOR: OWNERSHIP

**UK PROTECTIVE MARKING:**  
NOT PROTECTIVELY MARKED

Scale 1:1000

Reproduced from Ordnance Survey map with the permission of Ordnance Survey on behalf of the controller of Her Majesty's Stationery Office © Crown copyright (2023). All Rights reserved. NNB GenCo Licence: 0100060408