
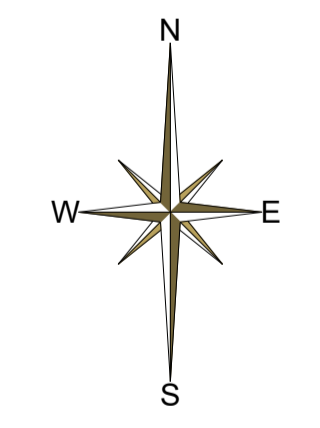


- EXTENT OF PROPOSED MRF
- LAND UNDER APPLICANTS CONTROL
- LAND LEASED TO A THIRD PARTY

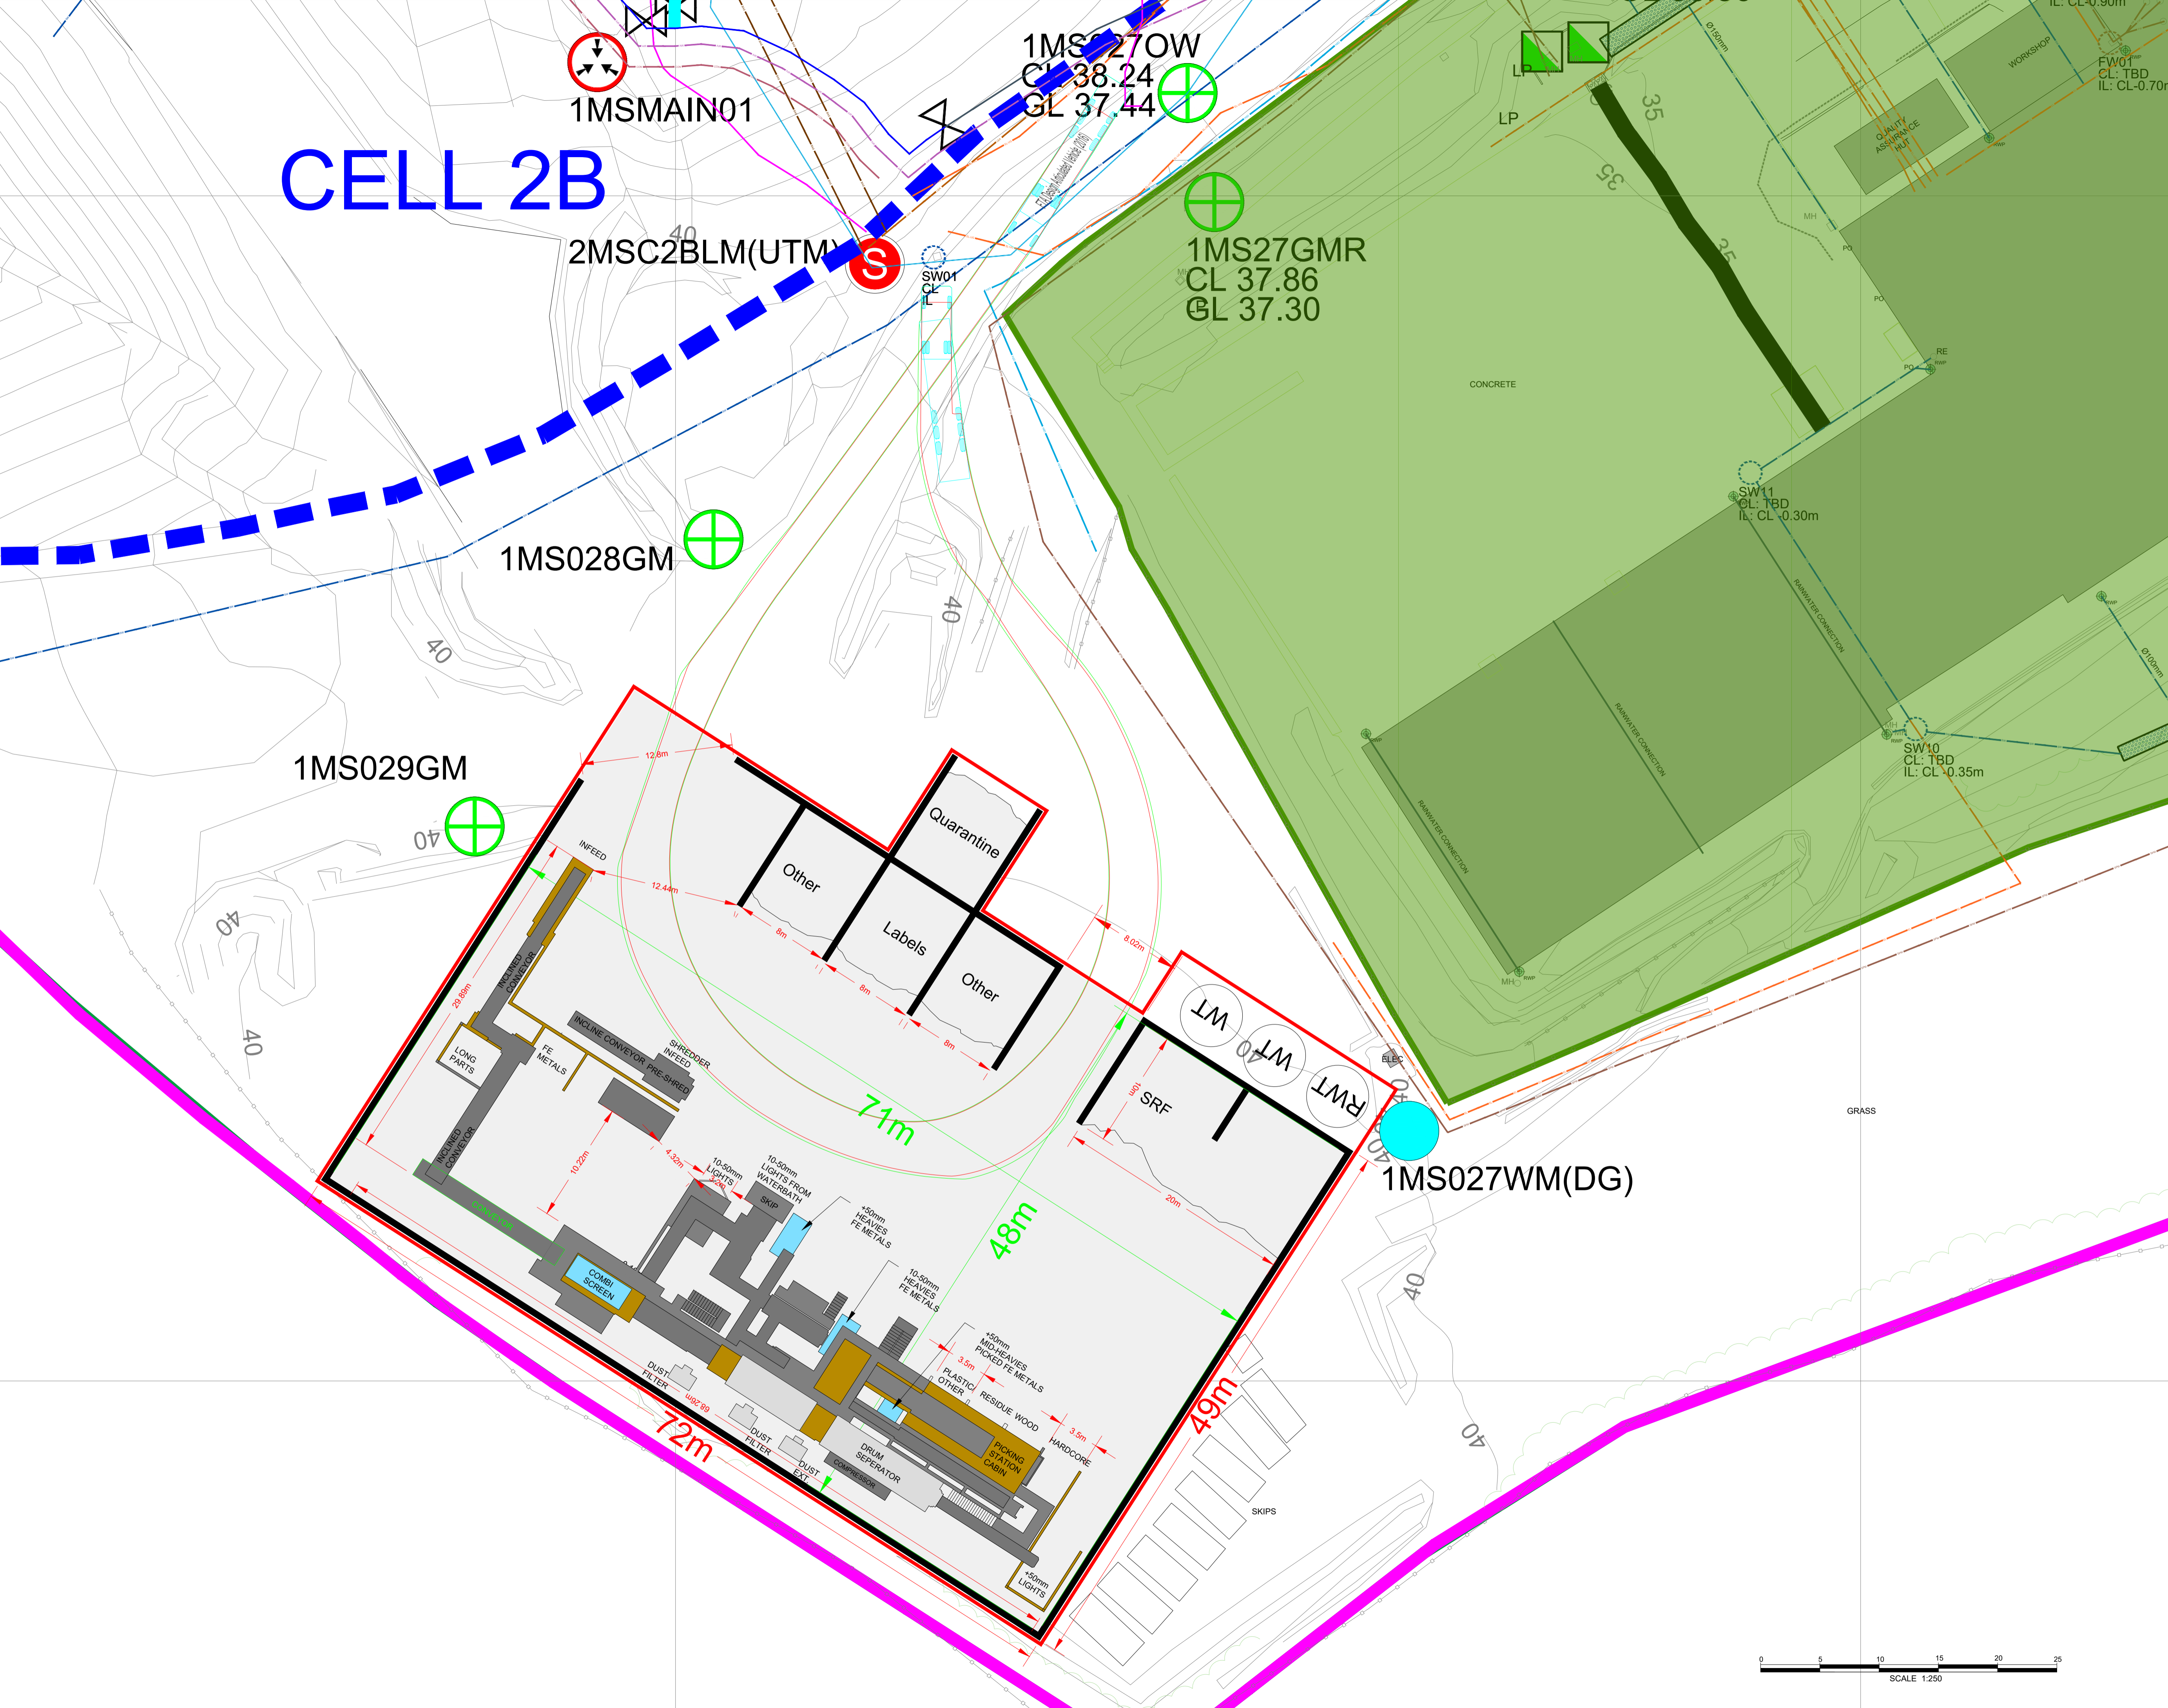

SITE NAME
MASONS
LANDFILL

DRAWING TITLE
PROPOSED
MRF LOCATION

DRAWING NUMBER
MAS335

TASK NUMBER		21324	
SCALE	1:250 @ A1	REVISION	Prelim
O/DRN	S.Robinson	R/DRN	R.L.Meaden
O/DATE	05.01.2023	R/DATE	30.03.2023
O/APP	L.Edmonds	R/APP	L.Edmonds
O/DATE		R/DATE	06.04.2023

INFORMATION TAKEN FROM
SURVEY SERVICES MASTER FILE
OTHER DRAWINGS

MAS332a-Mar'2022 RevD
VAL_MRF_001 - Proposed MRF Layout - Prelim
MAS333 v2