
























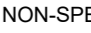

EMERGENCY ISOLATION POINTS

-  POWER SHUT OFF
-  GAS SHUT OFF
-  WATER SHUT OFF
-  FIRE HYDRANT
-  EMERGENCY INFORMATION
-  FIRE ALARM PANEL
-  MUSTER POINT
-  EMERGENCY VEHICLES
-  CRITICAL KEYS
-  HIGH VOLTAGE
-  DEEP WATER
-  SURFACE WATER MANHOLE
-  GULLY
-  FOUL WATER MANHOLE


-  SW SURFACE WATER DRAINAGE
-  FW ALL FOUL WATER DRAINAGE
-  DRAIN NON-SPECIFIED DRAINAGE
-  H2O MAINS WATER
-  EL-OH OVERHEAD ELECTRICAL CABLE
-  GAS PUBLIC UTILITY GAS MAIN
-  OIL OIL PIPE

-  TEXT DETAIL GENERAL INFORMATION
-  TEXT DETAIL HAZARDOUS INFLAMMABLE
-  TEXT DETAIL HAZARDOUS MATERIALS
-  TEXT DETAIL FIRE FIGHTING WATER

ASSOCIATED DRAWINGS

INCIDENT HOTLINE xxxx xxxxx

SITE NAME MASONS MRF (PROPOSED)	
DRAWING TITLE SITE EMERGENCY LAYOUT SHEET 1 OF 2	
DRAWING NUMBER MAS MRF2999	
TASK NUMBER 21330	
SCALE 1:250 @ A2	REVISION
O/DRN R.L.Meaden	R/DRN
O/DATE 11.04.2023	R/DATE
O/APP L.Edmonds	R/APP
O/DATE 26.04.2023	R/DATE
INFORMATION TAKEN FROM	
SURVEY MAS332s-Mar'2022 Rev F	
SERVICES MASTER FILE	
OTHER DRAWINGS MAS335 - Proposed MRF Loc	

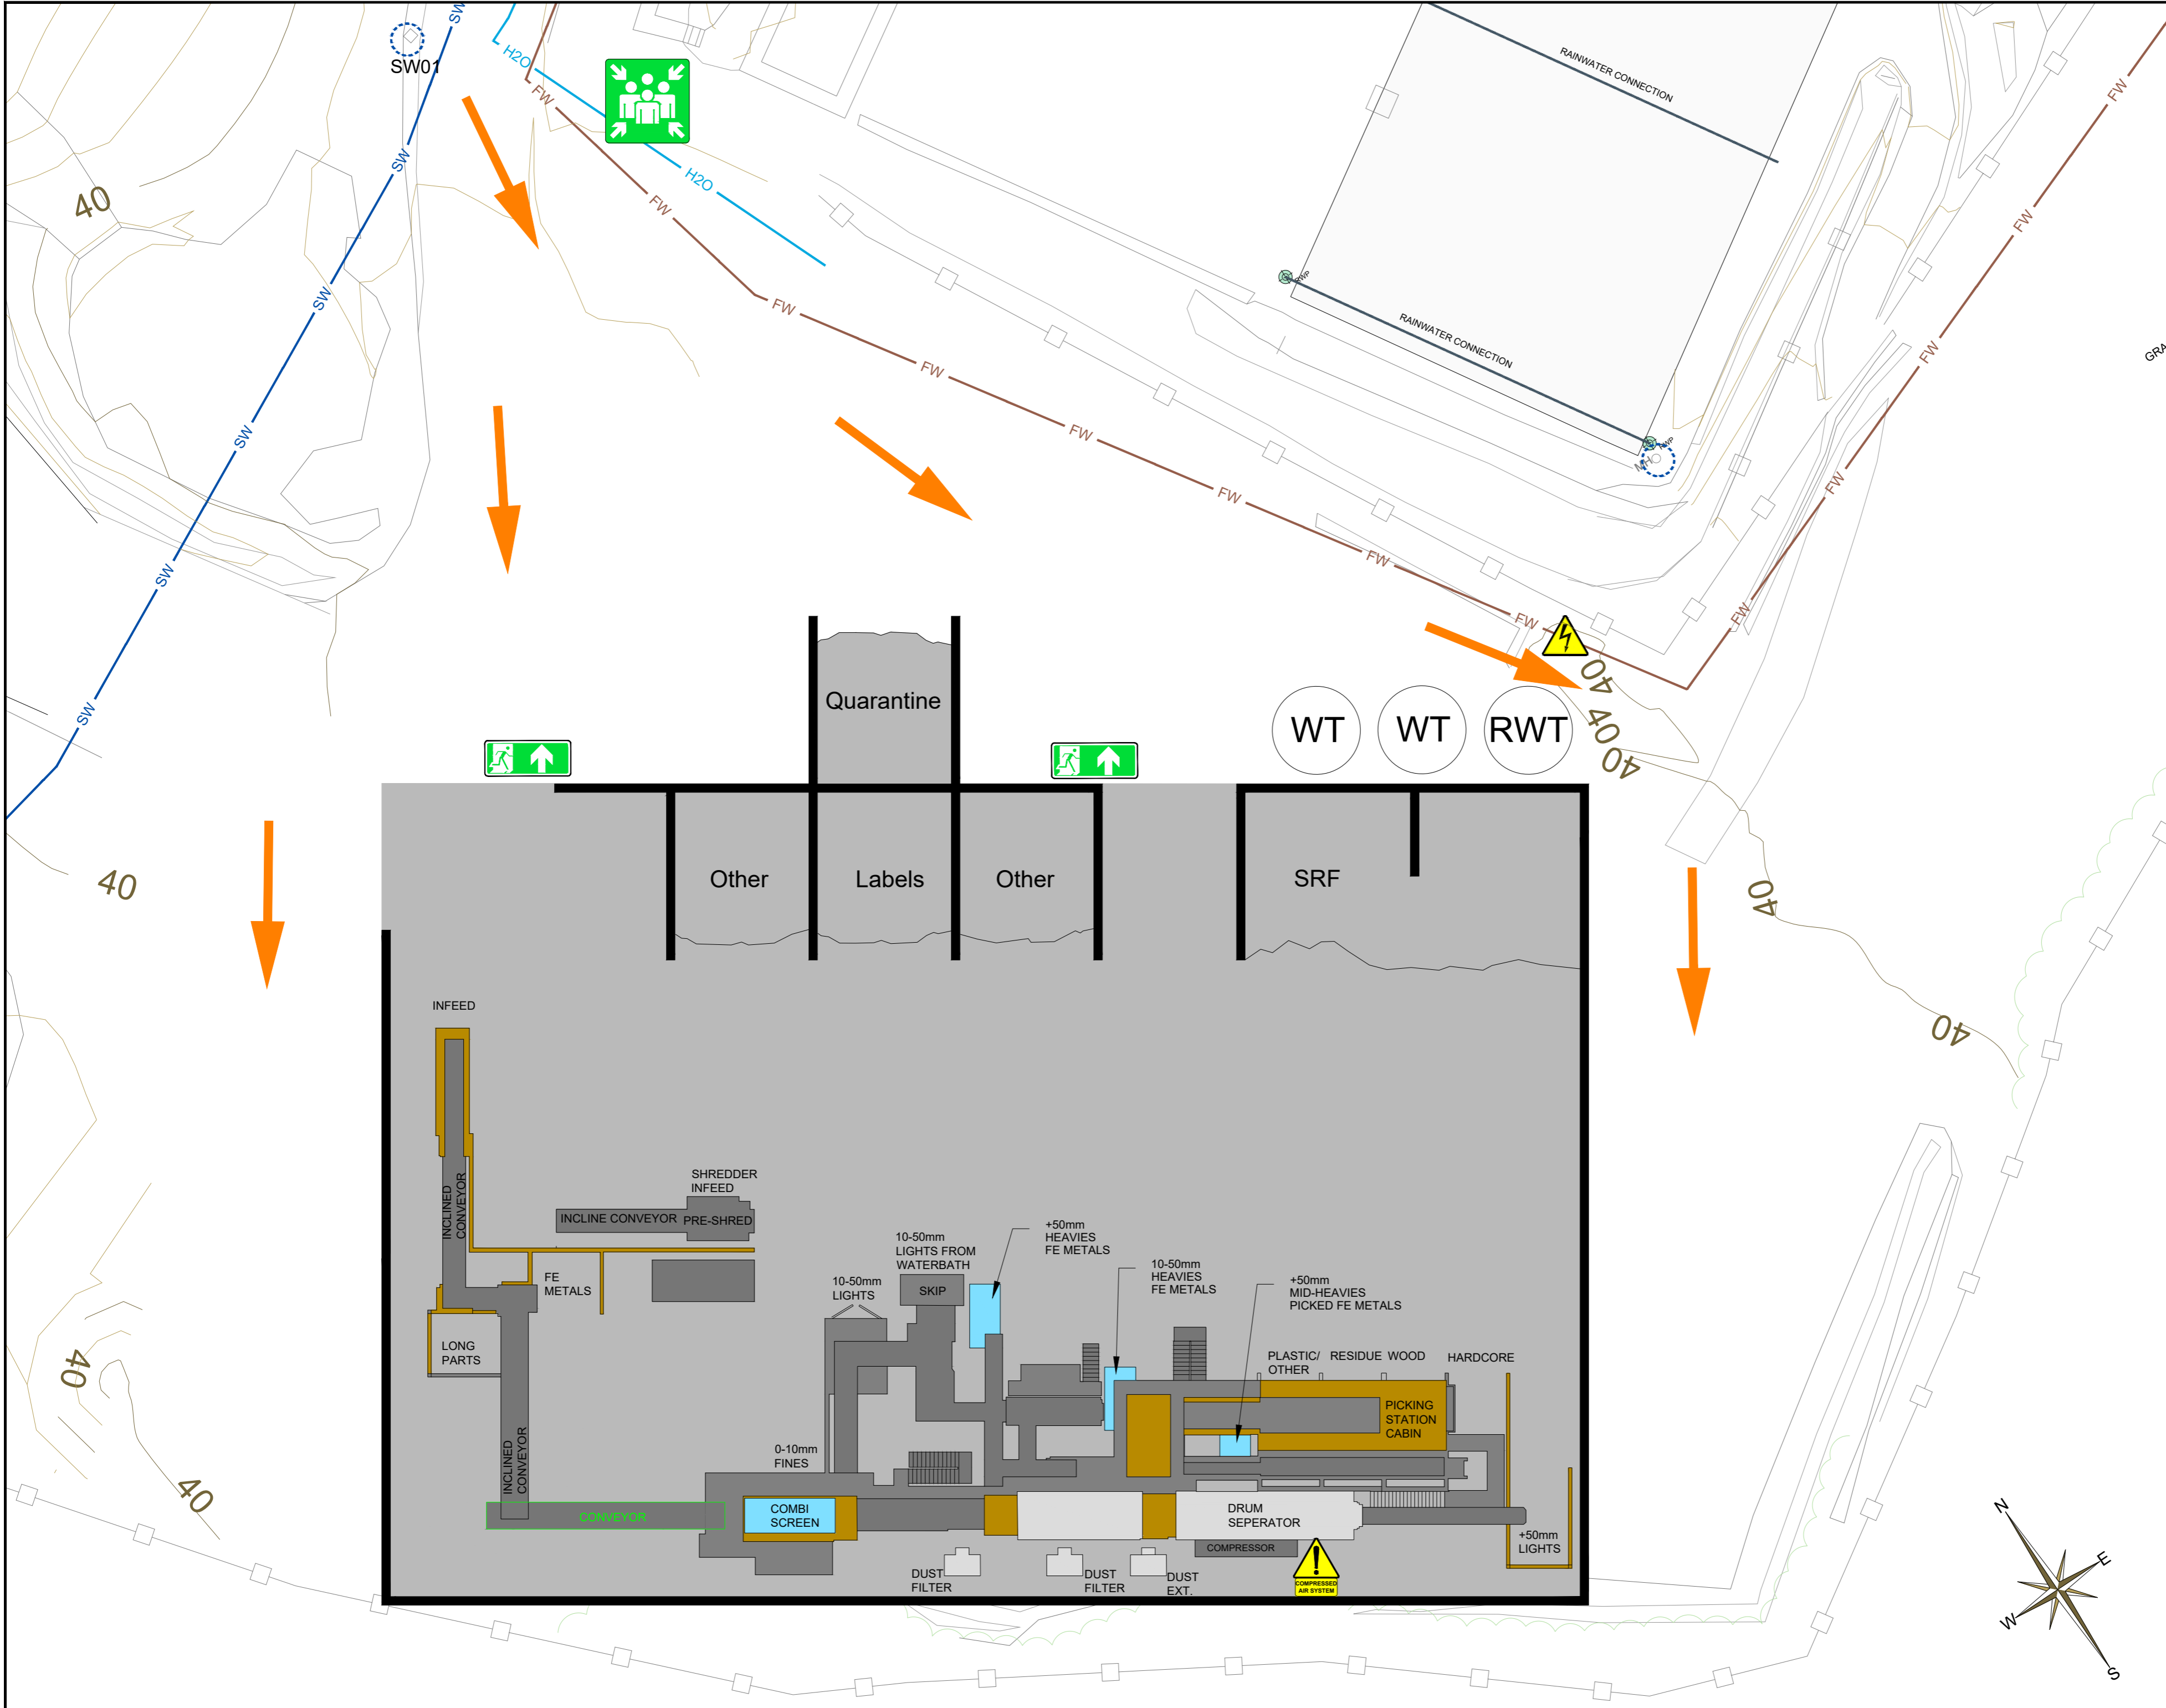

- EMERGENCY ISOLATION POINTS**
- POWER SHUT OFF
 - GAS SHUT OFF
 - WATER SHUT OFF
 - FIRE HYDRANT
 - EMERGENCY INFORMATION
 - FIRE ALARM PANEL
 - MUSTER POINT
 - EMERGENCY VEHICLES
 - CRITICAL KEYS
 - HIGH VOLTAGE
 - DEEP WATER
 - SURFACE WATER MANHOLE
 - GULLY
 - FOUL WATER MANHOLE

- ASSOCIATED DRAWINGS**
- SW: SURFACE WATER DRAINAGE
 - FW: ALL FOUL WATER DRAINAGE
 - DRAIN: NON-SPECIFIED DRAINAGE
 - H2O: MAINS WATER
 - EL-OH: OVERHEAD ELECTRICAL CABLE
 - GAS: PUBLIC UTILITY GAS MAIN
 - OIL: OIL PIPE
 - TEXT DETAIL: GENERAL INFORMATION
 - TEXT DETAIL: HAZARDOUS INFLAMMABLE
 - TEXT DETAIL: HAZARDOUS MATERIALS
 - TEXT DETAIL: FIRE FIGHTING WATER

ASSOCIATED DRAWINGS

INCIDENT HOTLINE xxxxxxxx

SITE NAME MASONS MRF (PROPOSED)	
DRAWING TITLE SITE EMERGENCY LAYOUT SHEET 2 OF 2	
DRAWING NUMBER MAS MRF2999	
TASK NUMBER 21330	REVISION
SCALE 1:250 @ A2	R/DRN
O/DRN R.L.Meaden	R/DATE
O/DATE 11.04.2023	R/APP
O/APP L.Edmonds	R/DATE
O/DATE 26.04.2023	
INFORMATION TAKEN FROM SURVEY MAS332s-Mar'2022 Rev F	
SERVICES MASTER FILE OTHER DRAWINGS MAS335 - Proposed MRF Loc	