


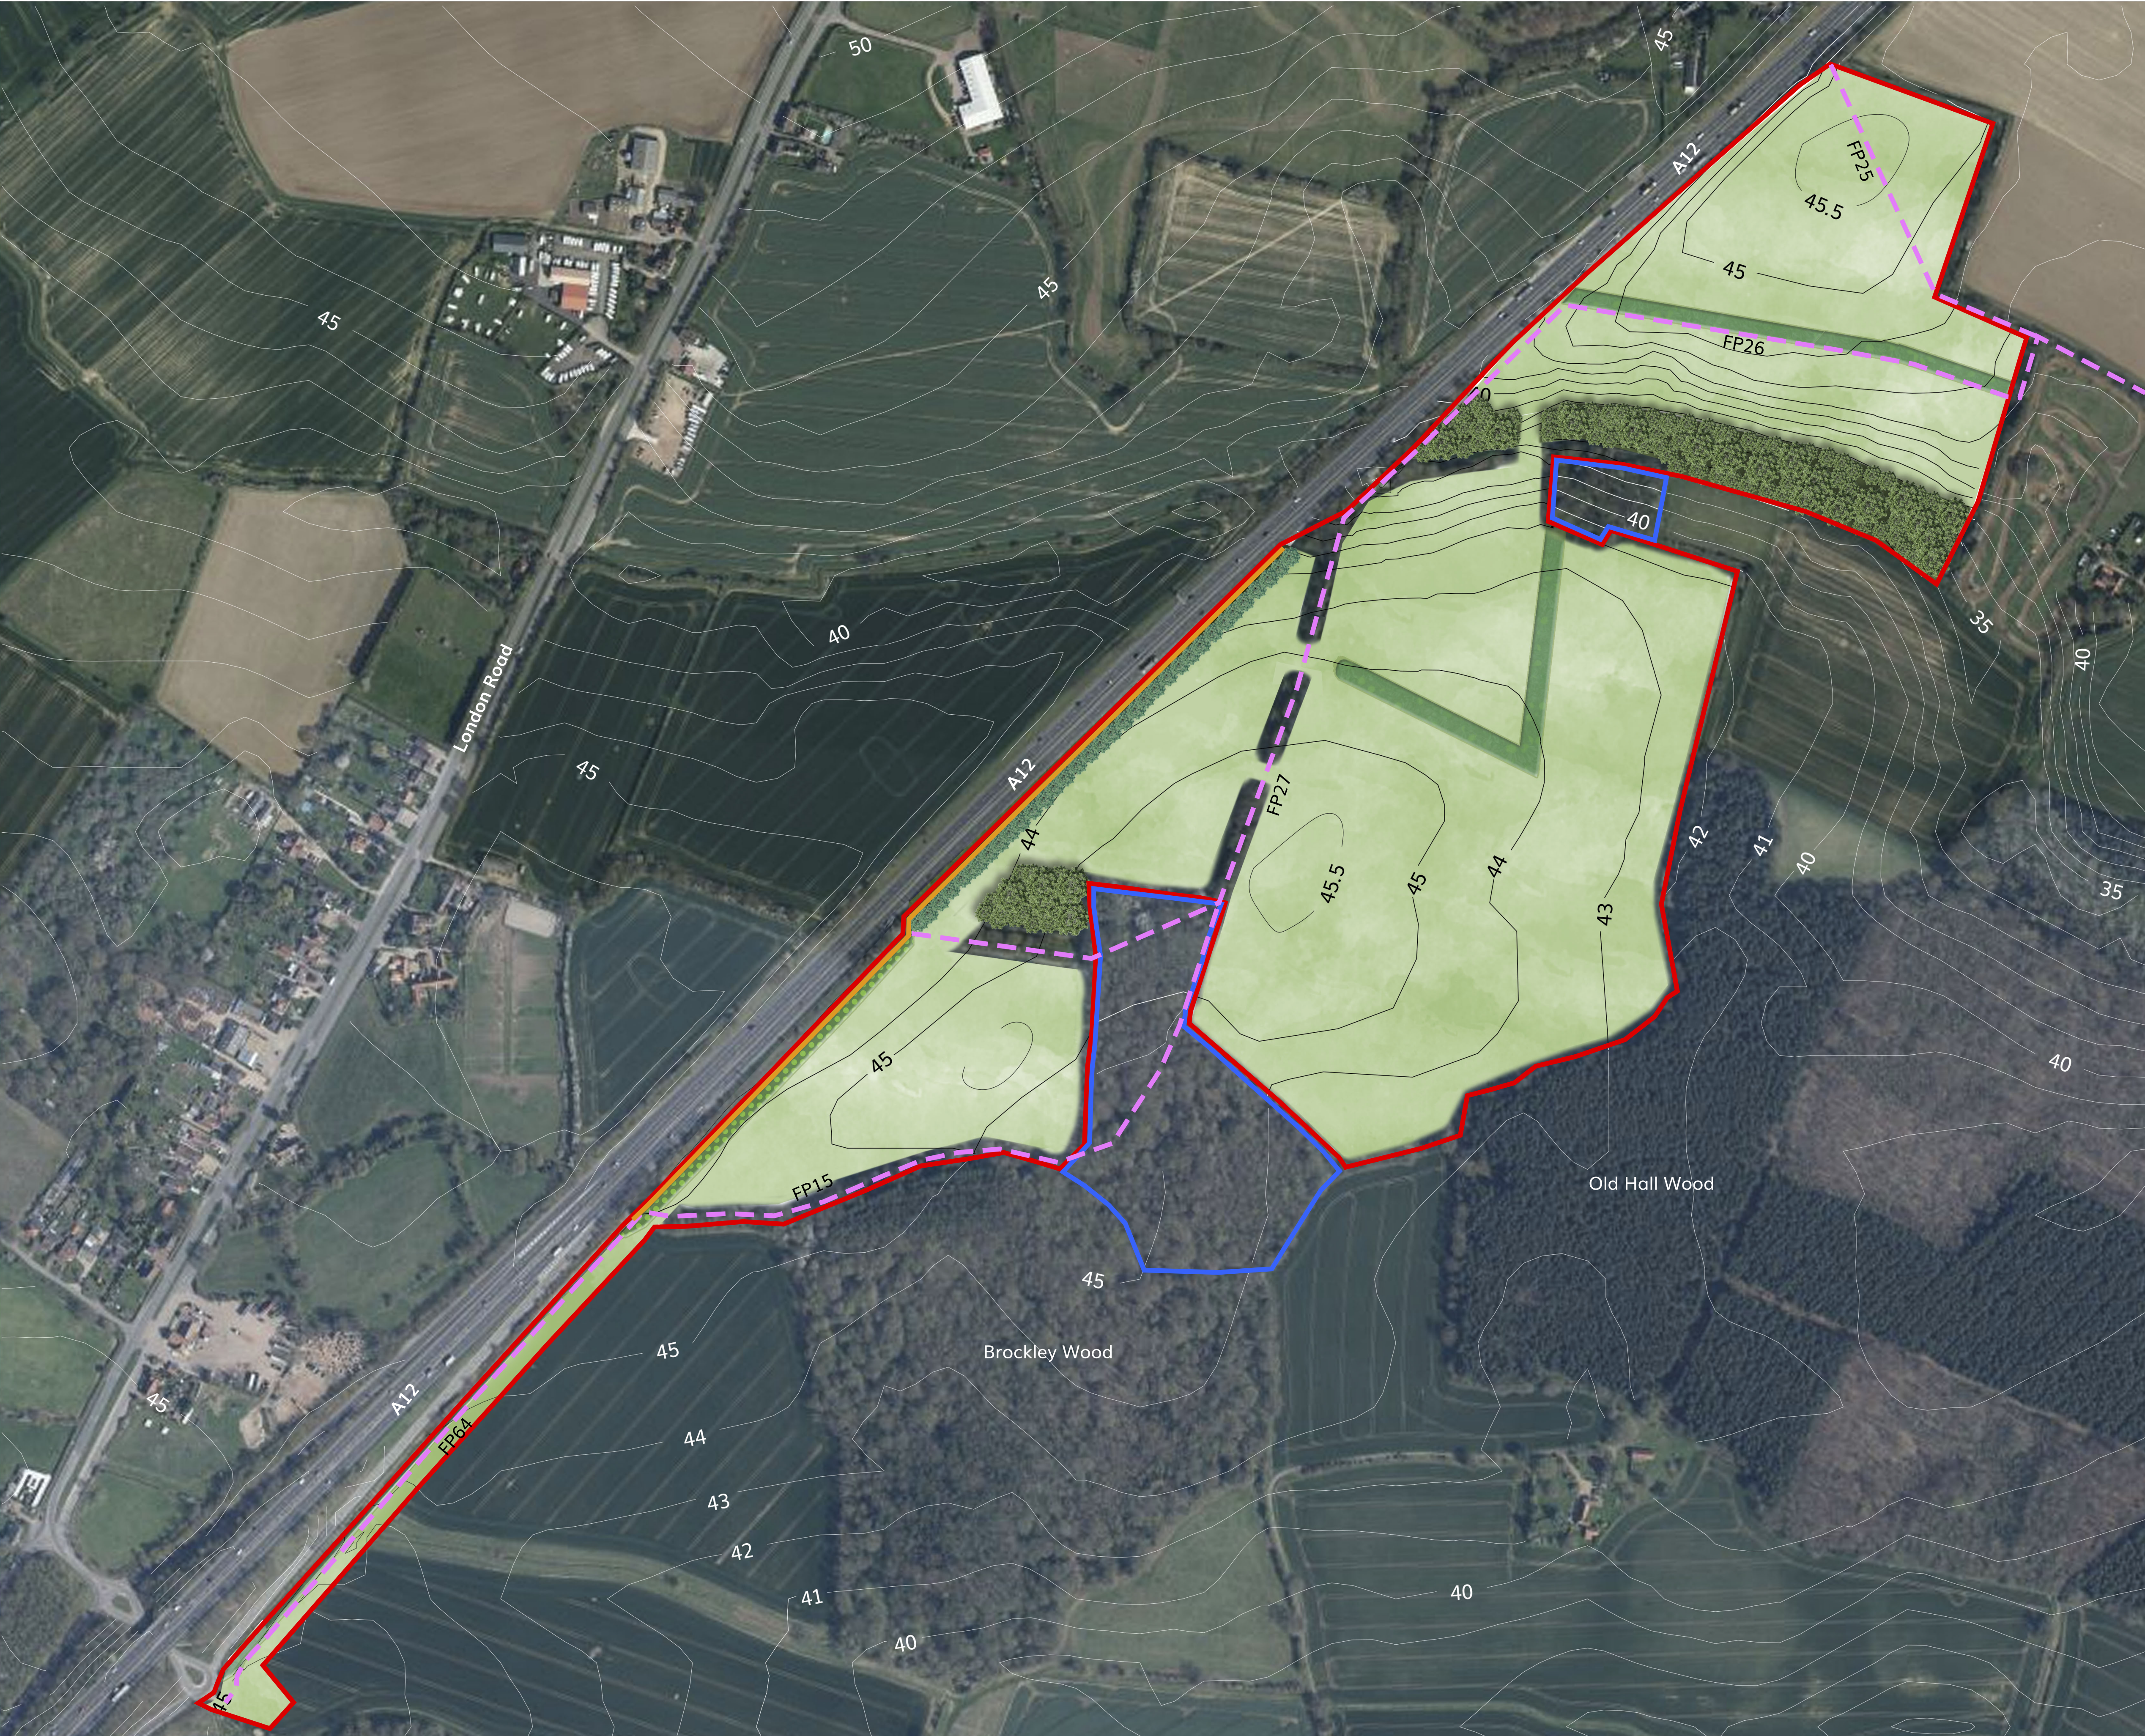


- Site boundary
- Additional woodland to be managed in accordance with the submitted Landscape Management Plan
- Public footpath
- Proposed timber post and rail fence
- Reinstated native hedge planting with proposed hedge mix below
- Proposed hedge planting:
 - Hawthorn – Crataegus monogyna 65%
 - Field Maple – Acer campestre 15%
 - Blackthorn – Prunus spinosa 10%
 - Guelder Rose – Viburnum opulus 10%
 - (Planted as 60-80cm transplants, double staggered at 500mm centres with a 500mm offset)
- Proposed woodland planting:
 - Oak - Quercus robur 20%
 - Small Leafed Lime – Tilia cordata 20%
 - Field Maple – Acer campestre 15%
 - Wild Cherry - Prunus avium 15%
 - Dogwood – Cornus sanguinea 15%
 - Holly – Ilex aquifolium 15%
 - Ilex
 - Planted as 60-80cm transplants at 3m centres
- Proposed woodland planted on top of 3m earth bund adjacent to A12 road. Mix as woodland planting above
- Arable land reinstated
- Proposed restoration contours
- Existing contours retained

Note: Existing woodland at Brockley Wood to be retained and protected throughout the duration of the works. Woodland to be actively managed in accordance with the submitted Landscape Management Plan.

Note: Trees along existing trackways to be retained and protected. Active tree management and replacement to take place in accordance with the submitted Landscape Management Plan.

P02	14/3/22	TJ	Additional woodland management boundary added	
No.	Date	Appr	Revision Notes	
Note: All Dimensions must be checked on site and not scaled from this drawing.				
All cross references are to the latest revision of the relevant drawing or specification being referenced				

© Copyright
wynne-williams associates
landscape architects & arboricultural consultants
tel: 01376 573050
web: w-wa.co.uk

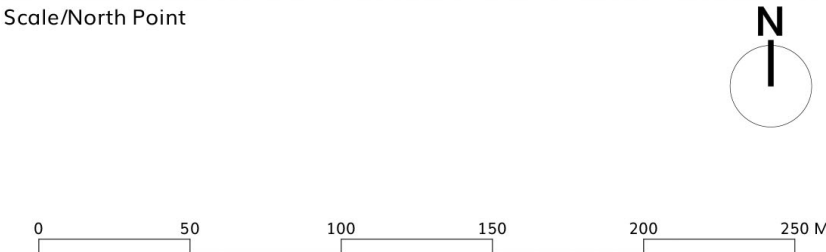

Client
Brockley Wood Ventures Ltd

Job Title
Brockley Wood Quarry

Drawing Title
Landscape Restoration Plan

Issue		PLANNING	
Scale		1:2500 @ A1	
Drawn	AG	Checked	GWW
Project ID	2133	Date	28/02/2022
Drg	2133-WWA-XX-XX-DR-L-0101	Status	S1
		Rev	P02