


SECTION 04

DRAWINGS

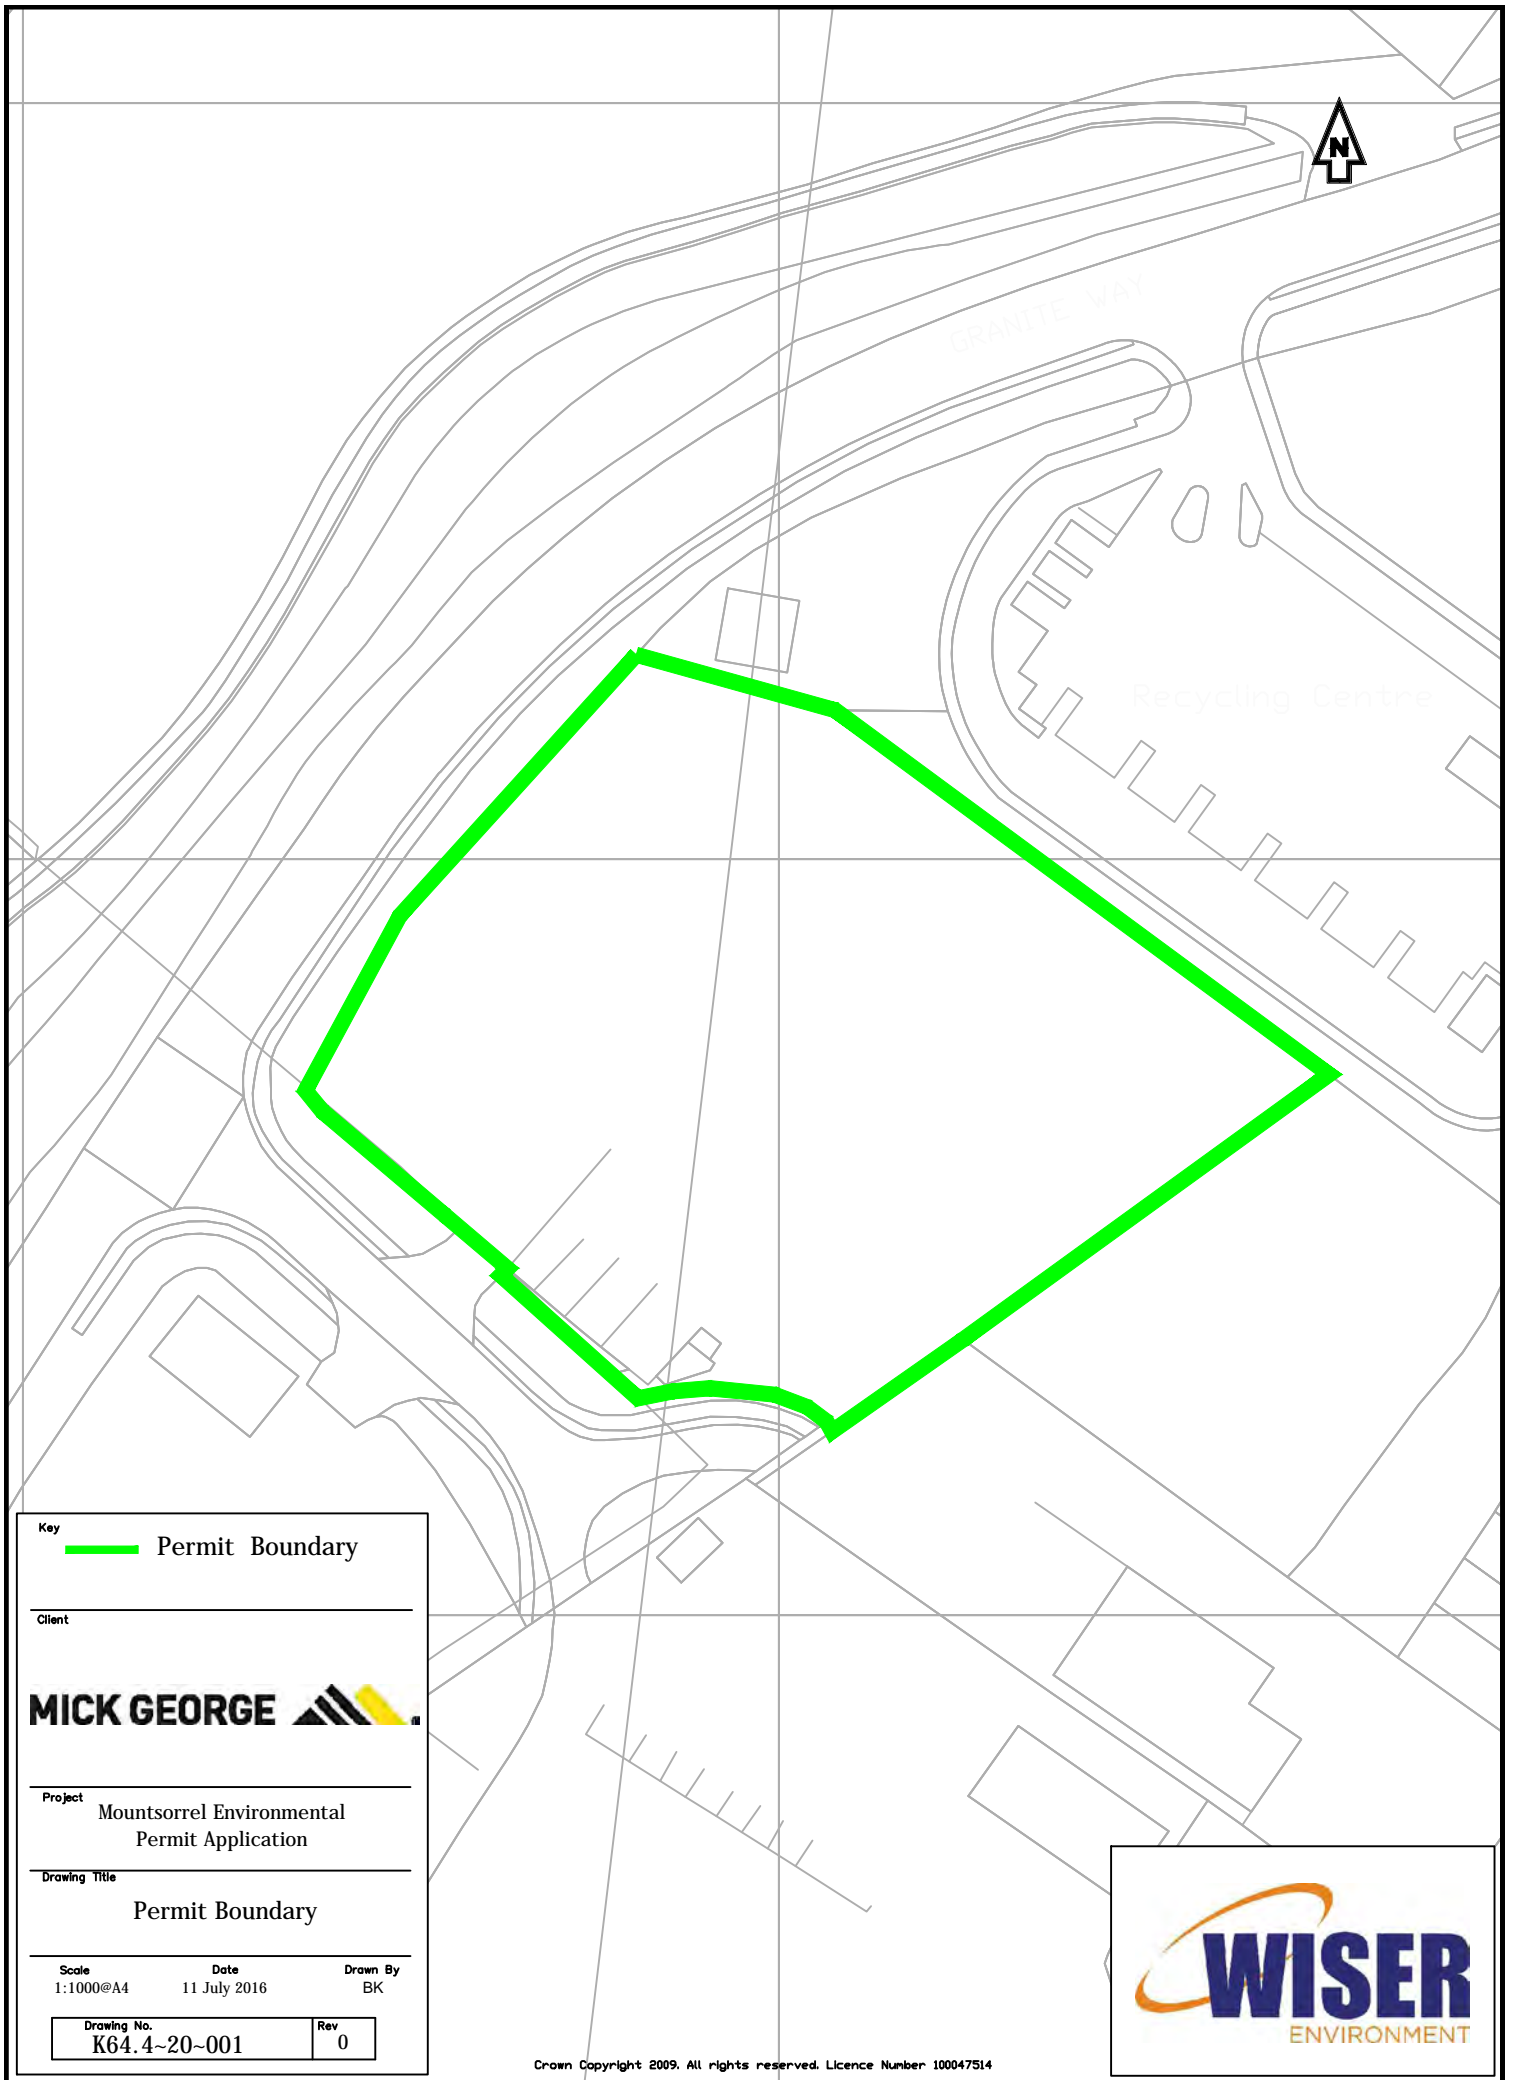

GRANITE WAY

Recycling Centre

Key
 Permit Boundary

Client
MICK GEORGE 

Project
Mountsorrel Environmental
Permit Application

Drawing Title
Permit Boundary

Scale 1:1000@A4 Date 11 July 2016 Drawn By BK

Drawing No. K64.4~20-001 Rev 0





Legend

- Environmental Permit Boundary
- Sensitive Public Use
- Recreational Areas
- Heritage Sites
- Commercial/ Industrial Receptors
- 1000m Offset Boundary
- Residential Receptors
- Ancient Woodland
- SAC SSSI & National Nature Reserve

Client

MICK GEORGE

Title

Sensitive Receptors Plan


Drawing Ref
K64.4~20~002

Scale
1:20000@A4

Date
July 2016

Drawn By
SS

Version
A

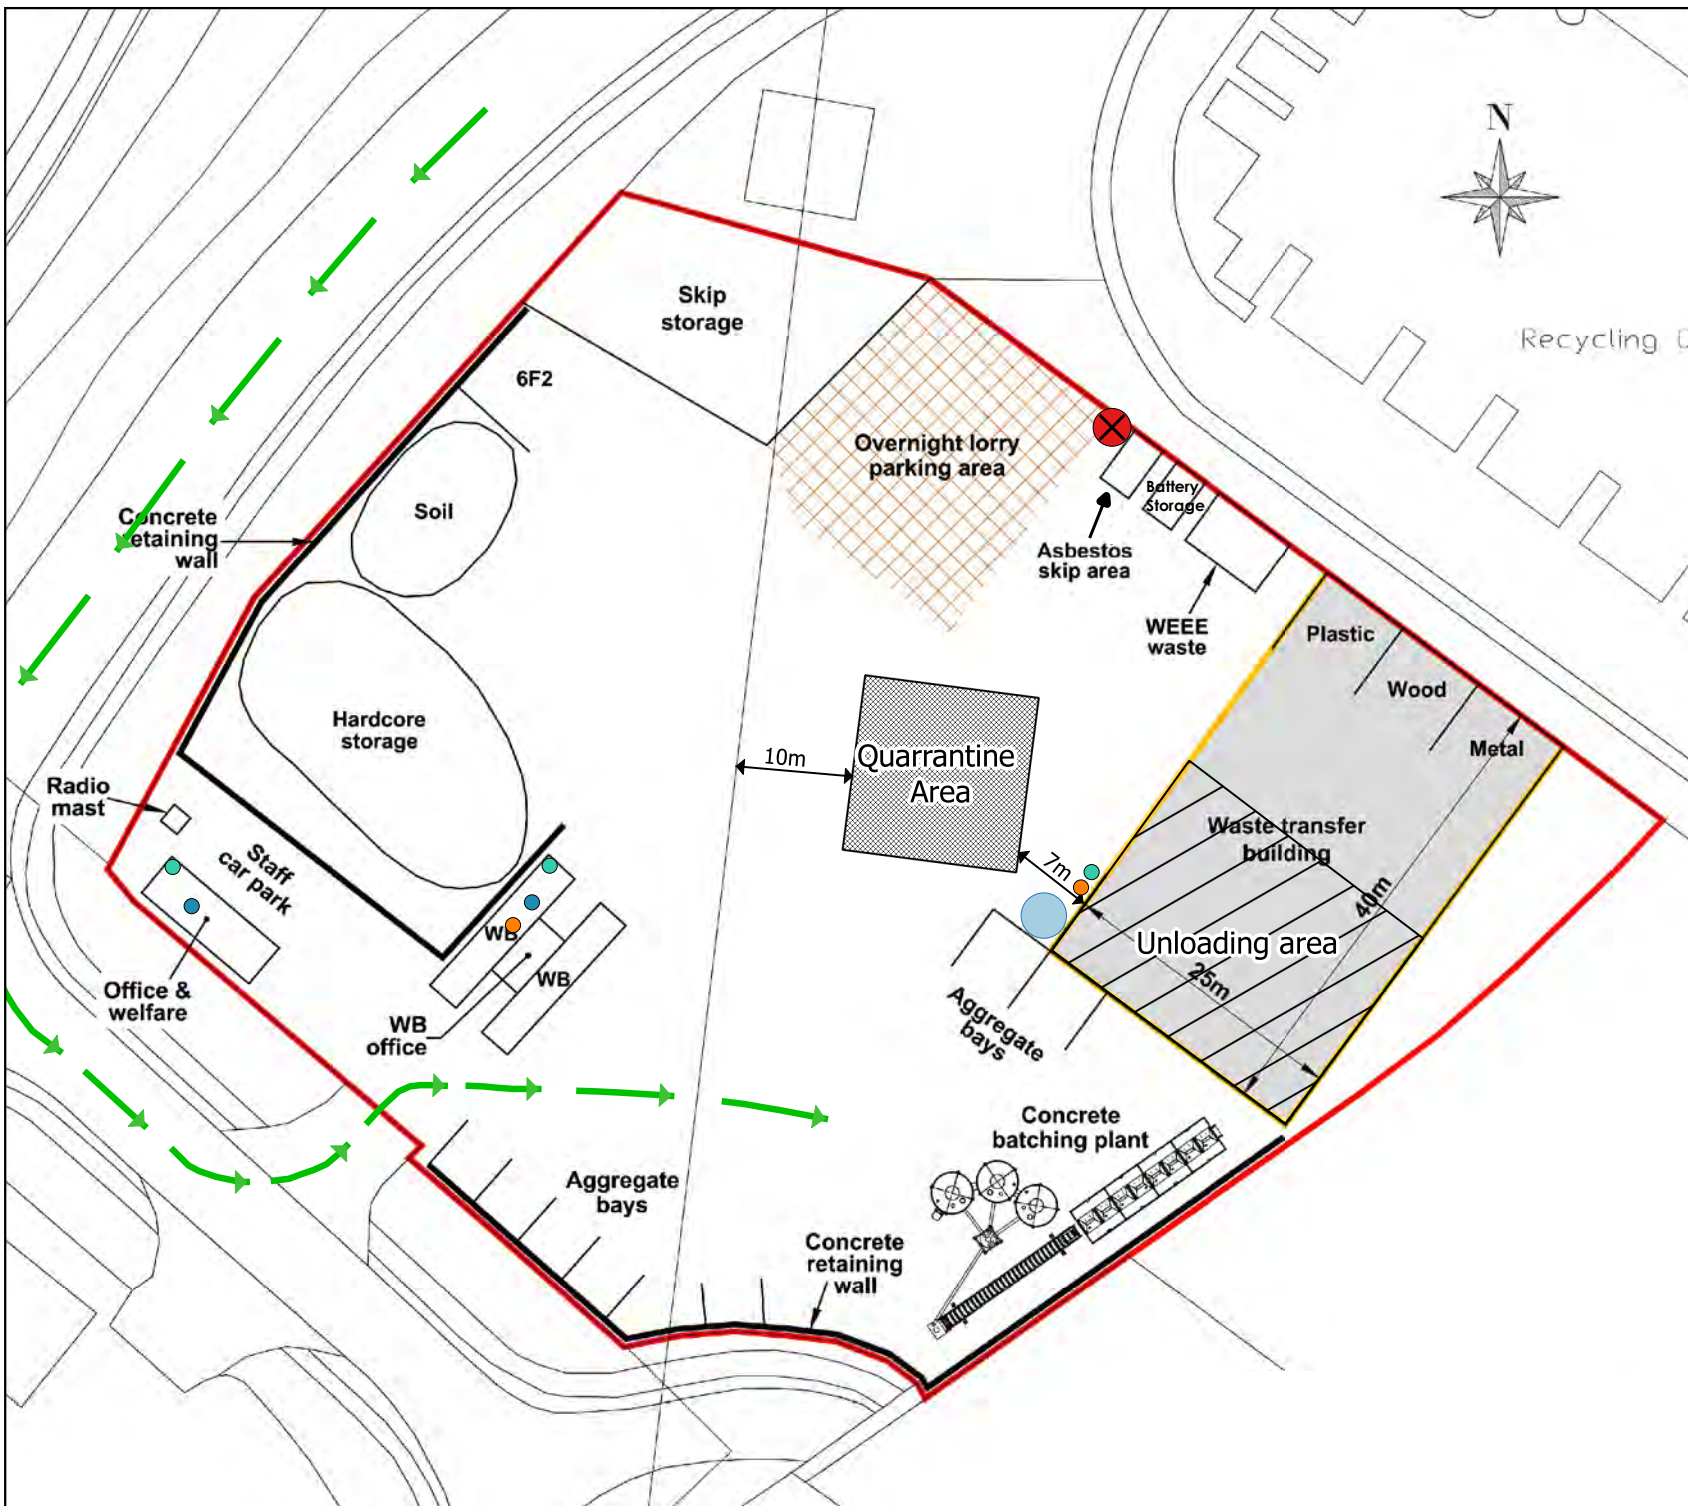

Key

- Fire Extinguisher
- ⊗ Fuel Tank
- Pollution Control Equipment
- PPE
- Fire Service Route
- Rain Water Tank

MICK GEORGE

Status

Final

Project

Bespoke Permit Application

Drawing Title

Site Layout

Drawing Ref

K64.4~20~003

Scale

1:650 @ A4

Date

26/09/16

Drawn By

JY

Revision

B