


- Application boundary
- Other land under the Applicant's control
- Scree areas
- 120 Existing contours
- 112 Restoration contours


**SECTION Y-Y (Typ.)**

SCALE 1:500 @ A3

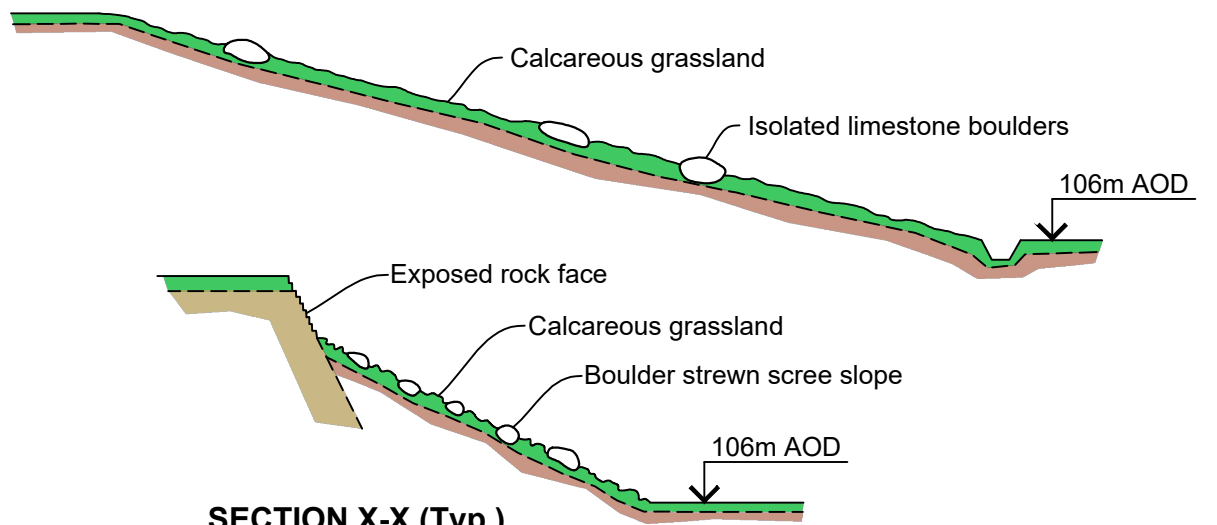

**SECTION X-X (Typ.)**

SCALE 1:500 @ A3

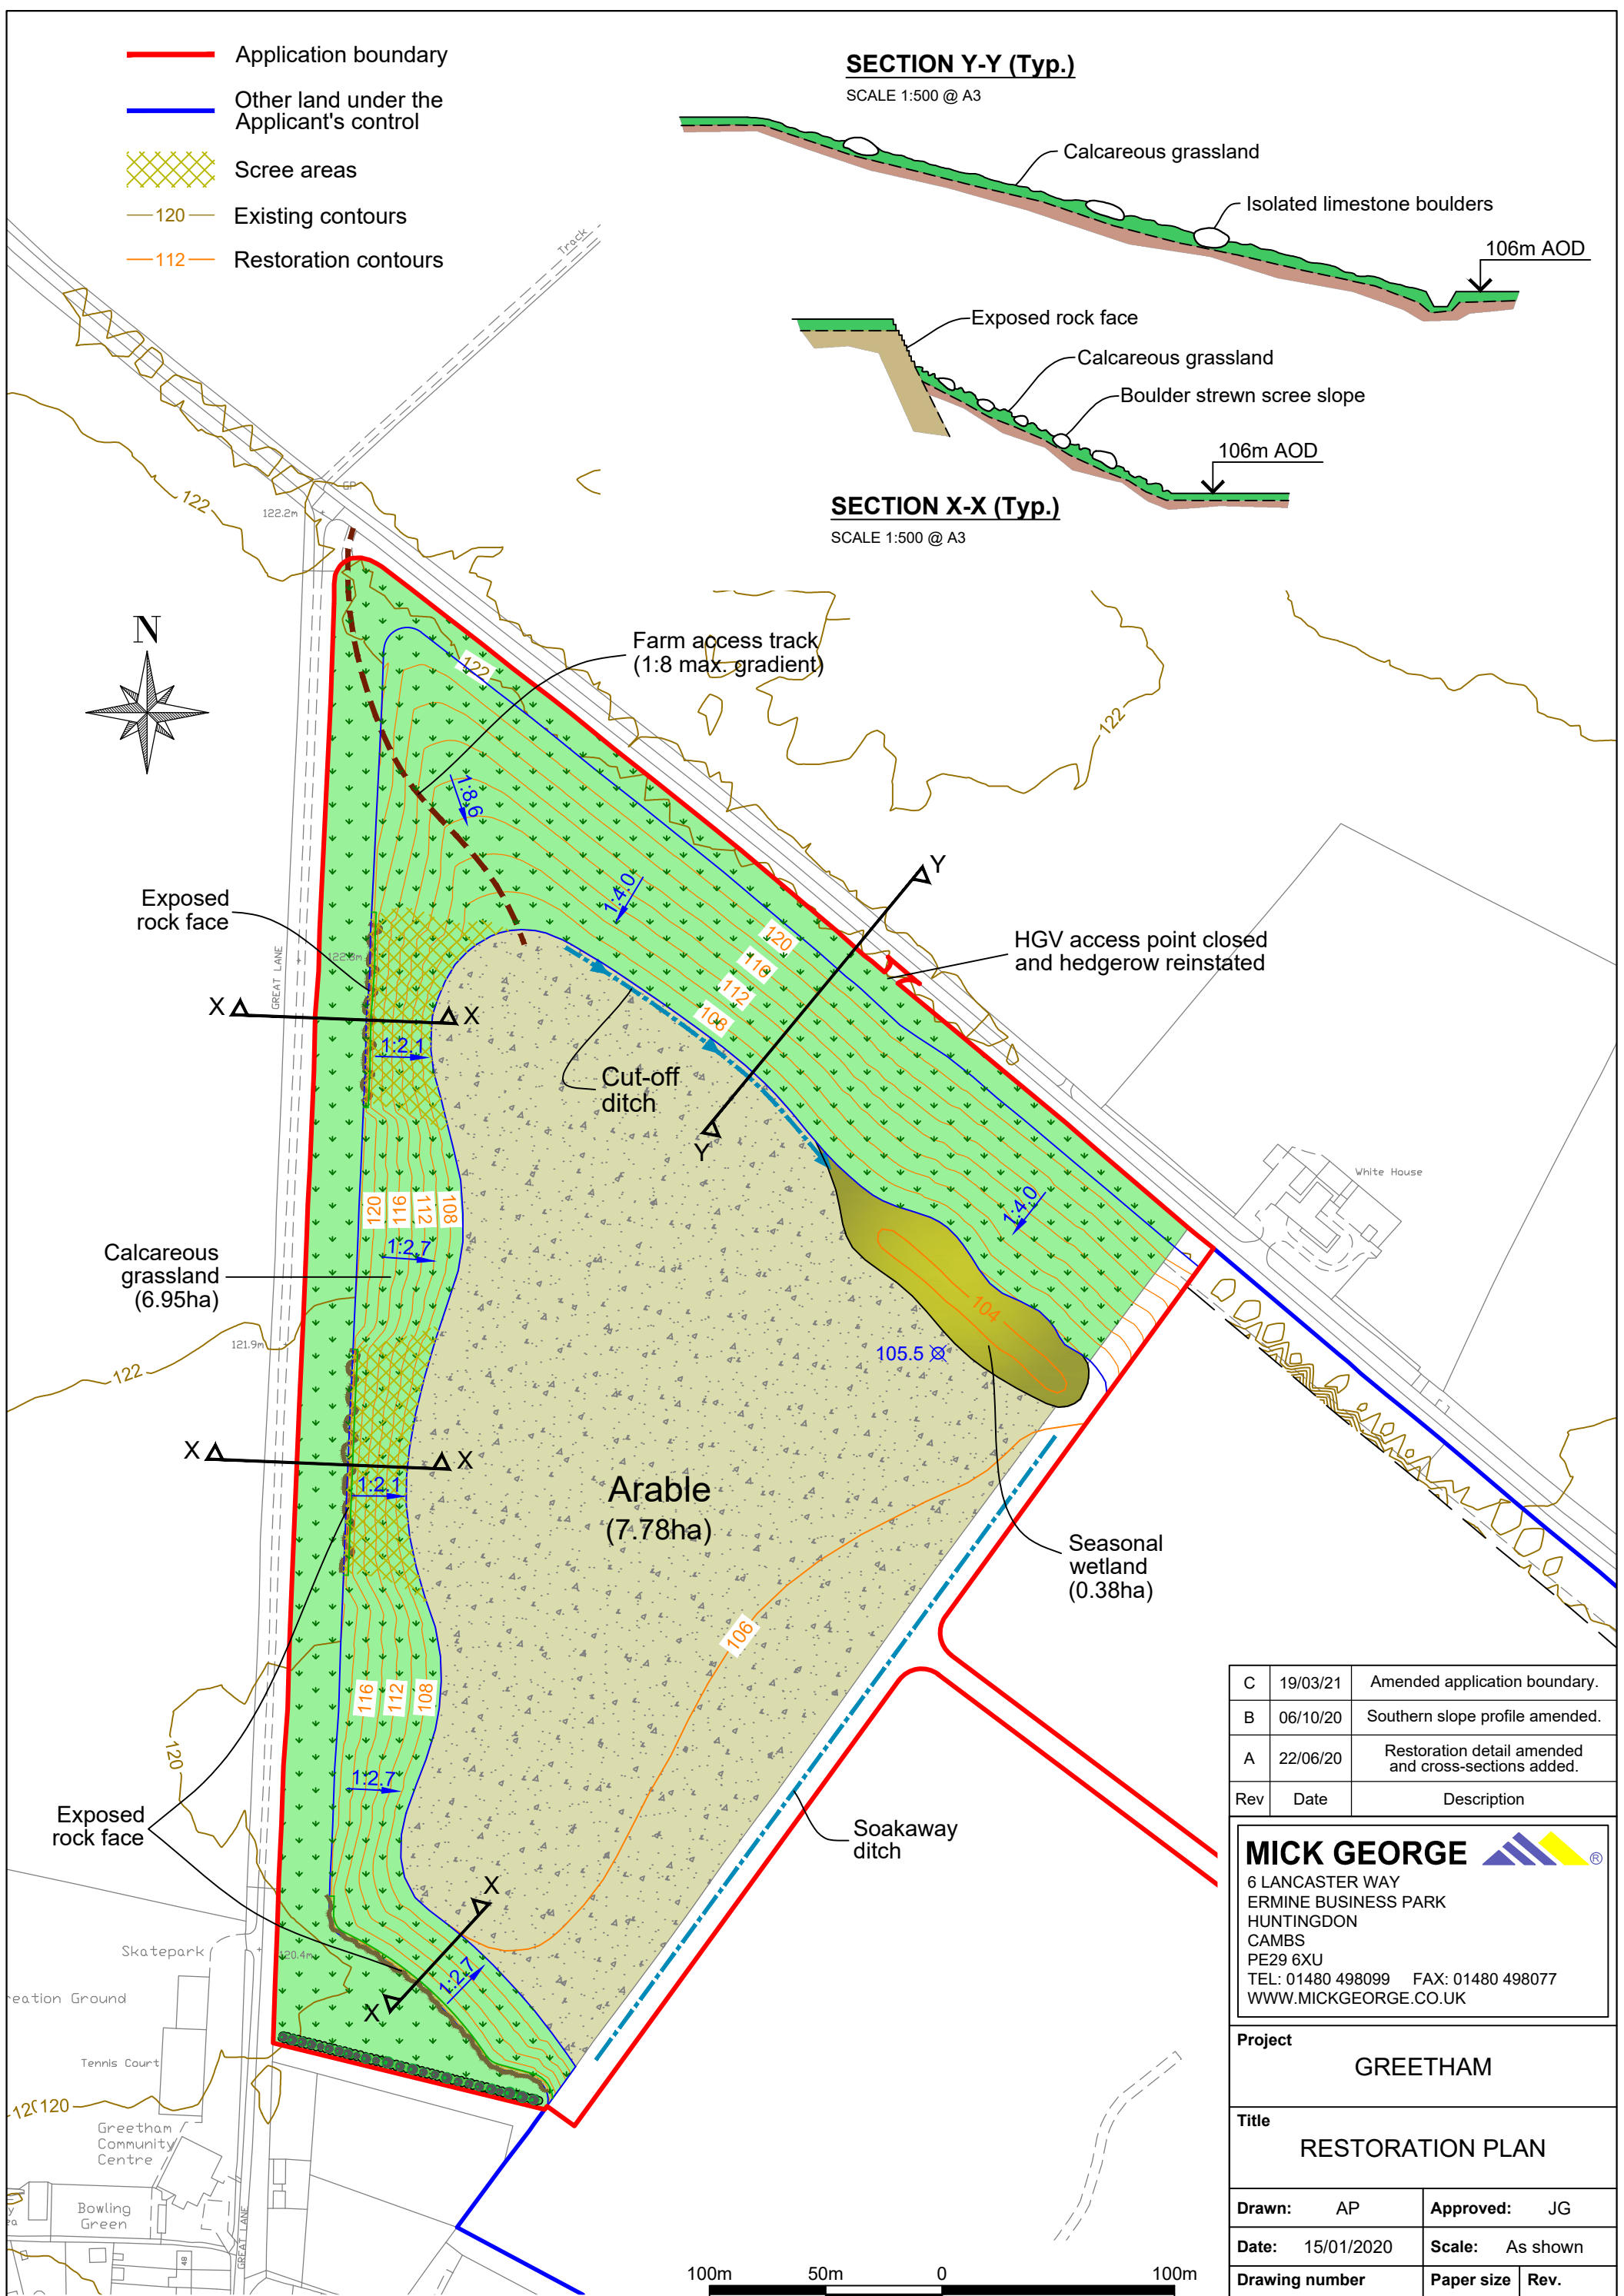

Rev	Date	Description
C	19/03/21	Amended application boundary.
B	06/10/20	Southern slope profile amended.
A	22/06/20	Restoration detail amended and cross-sections added.

**MICK GEORGE**

6 LANCASTER WAY  
 ERMINE BUSINESS PARK  
 HUNTINGDON  
 CAMBS  
 PE29 6XU  
 TEL: 01480 498099 FAX: 01480 498077  
 WWW.MICKGEORGE.CO.UK

**Project**  
 GREETHAM

**Title**  
 RESTORATION PLAN

**Drawn:** AP      **Approved:** JG

**Date:** 15/01/2020      **Scale:** As shown

**Drawing number**      **Paper size**      **Rev.**  
 G17/1/19/04      A3      C