



- Application boundary
- Other land under the Applicant's control
- ← General direction of working (Phases 1 to 4)
- ← General direction of working (Phase 5)

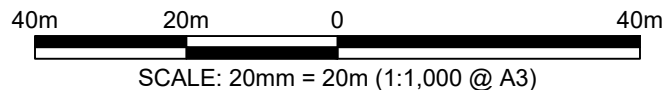

ACCESS ROAD AND SITE INFRASTRUCTURE

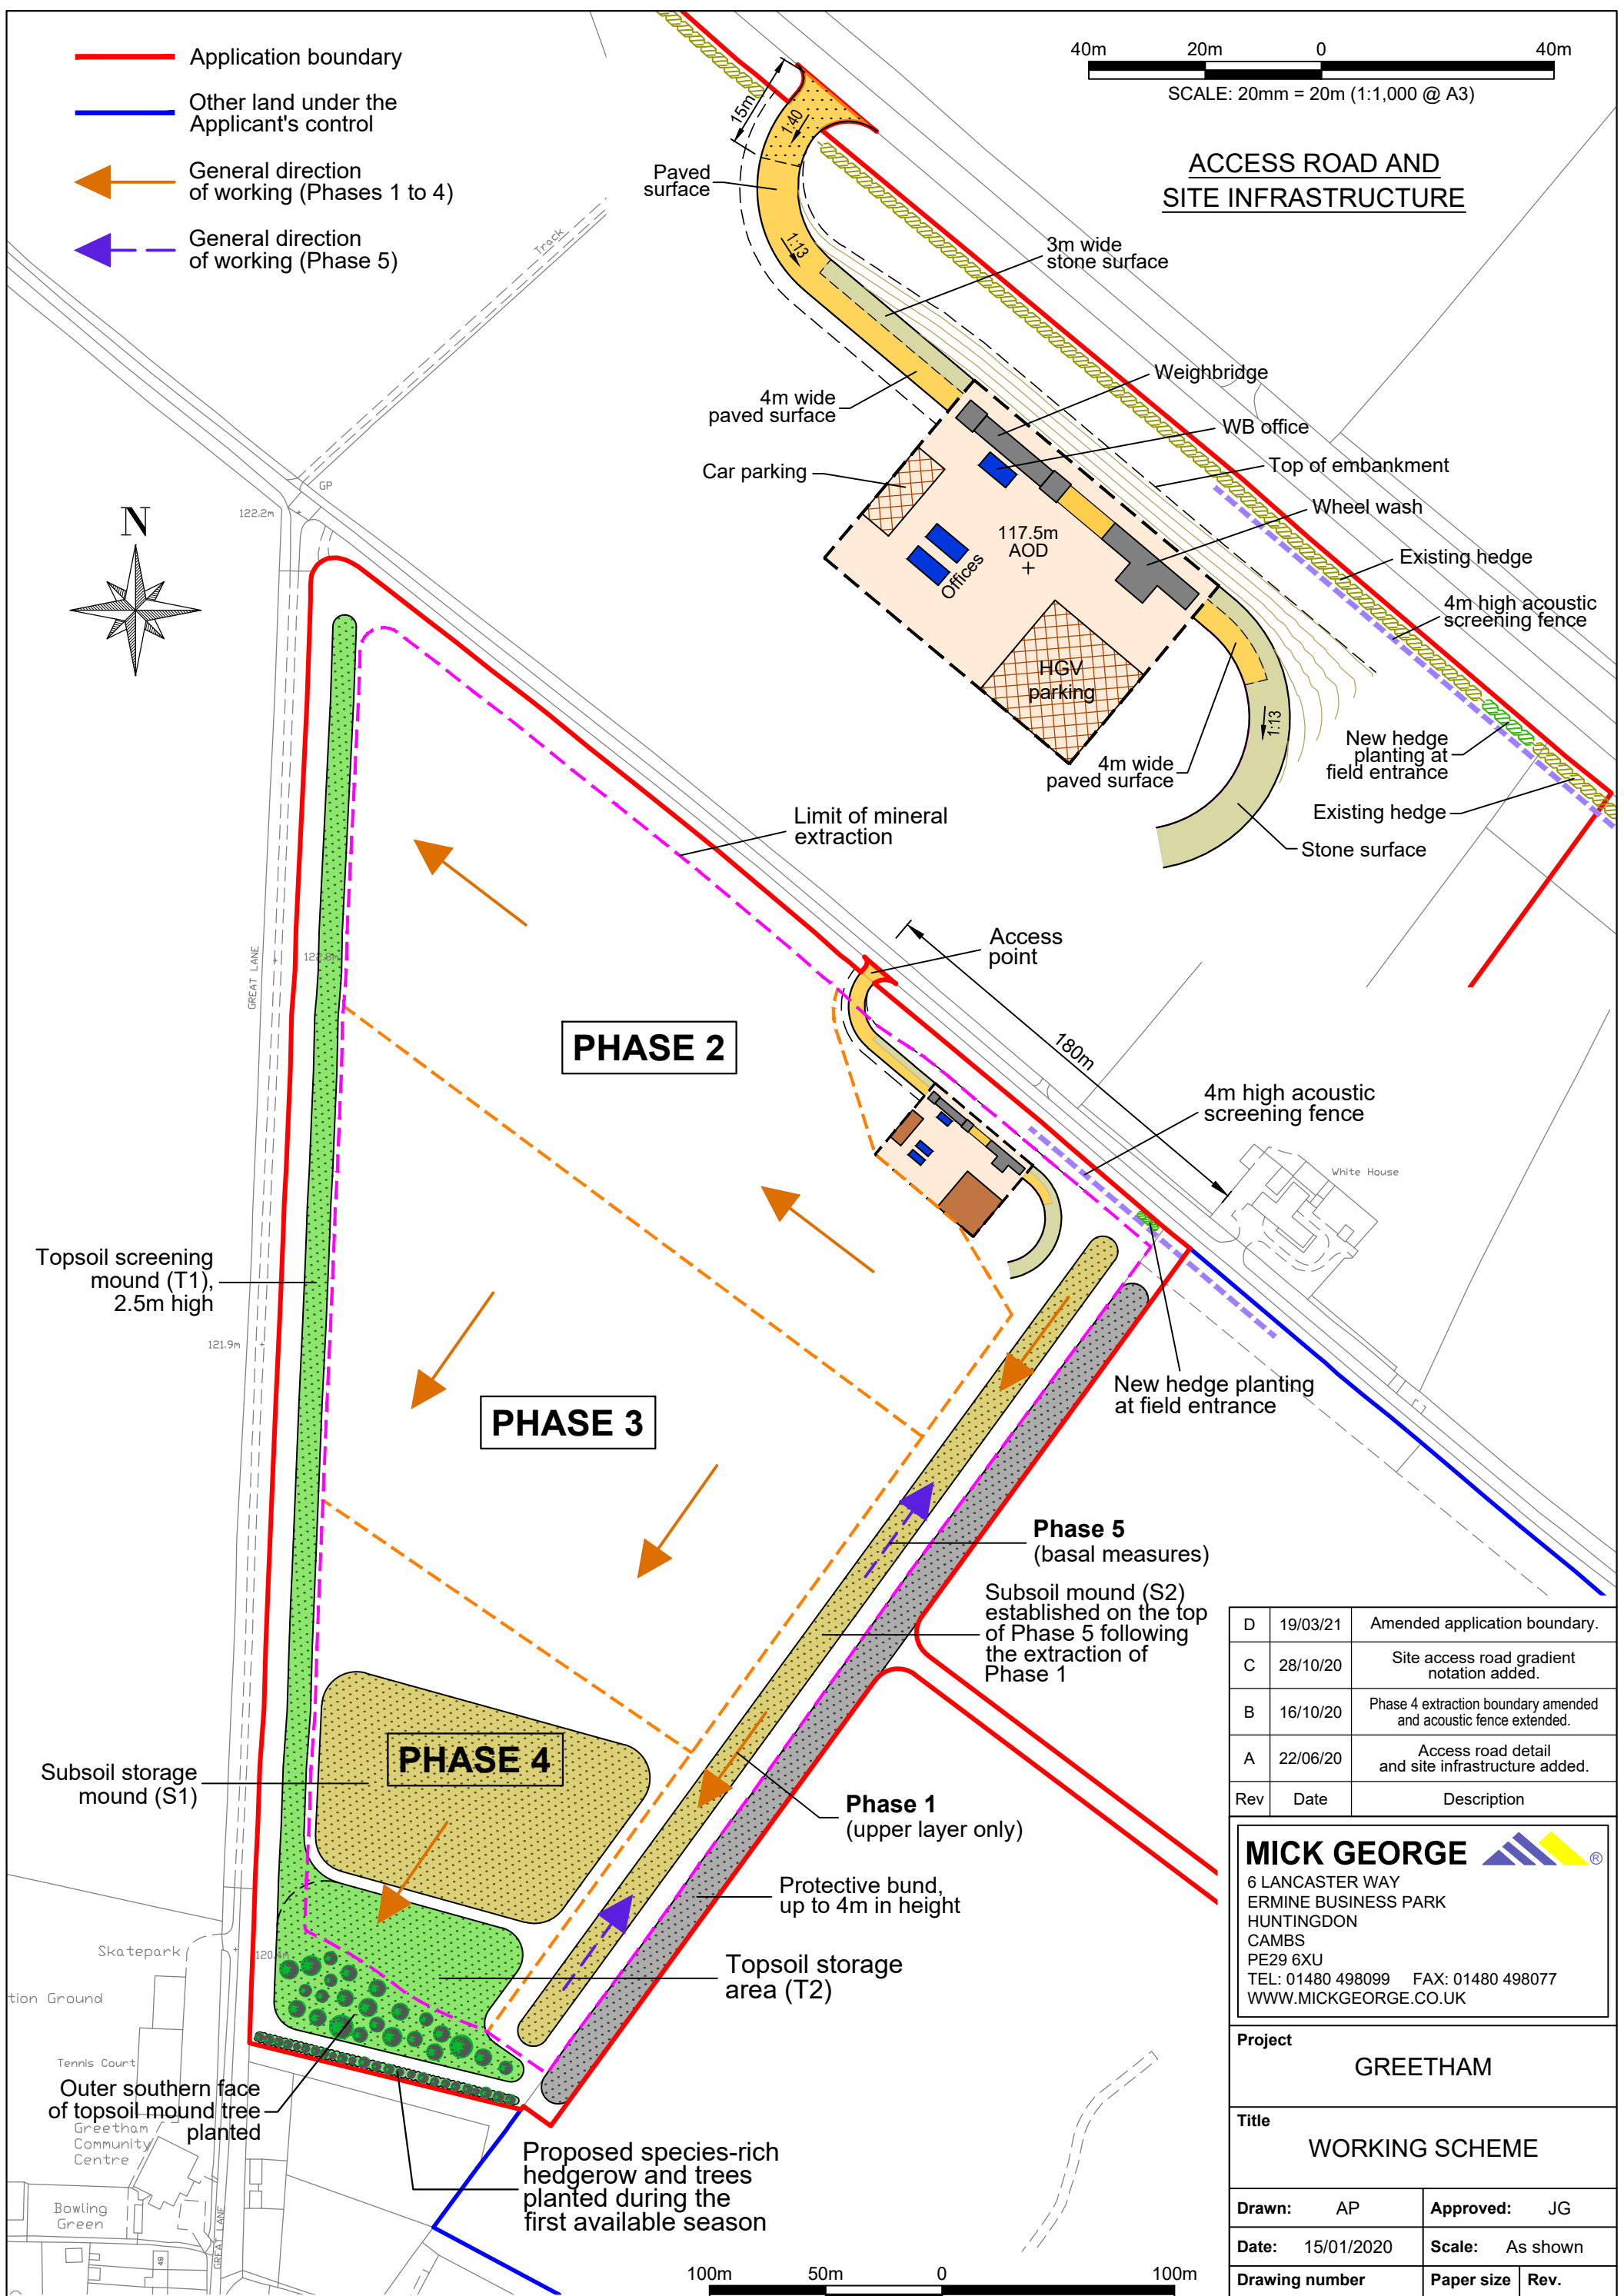

Rev	Date	Description
D	19/03/21	Amended application boundary.
C	28/10/20	Site access road gradient notation added.
B	16/10/20	Phase 4 extraction boundary amended and acoustic fence extended.
A	22/06/20	Access road detail and site infrastructure added.

MICK GEORGE

6 LANCASTER WAY
 ERMINE BUSINESS PARK
 HUNTINGDON
 CAMBS
 PE29 6XU
 TEL: 01480 498099 FAX: 01480 498077
 WWW.MICKGEORGE.CO.UK

Project
 GREETHAM

Title
 WORKING SCHEME

Drawn: AP **Approved:** JG

Date: 15/01/2020 **Scale:** As shown

Drawing number **Paper size** **Rev.**
 G17/1/19/03 A3 D